


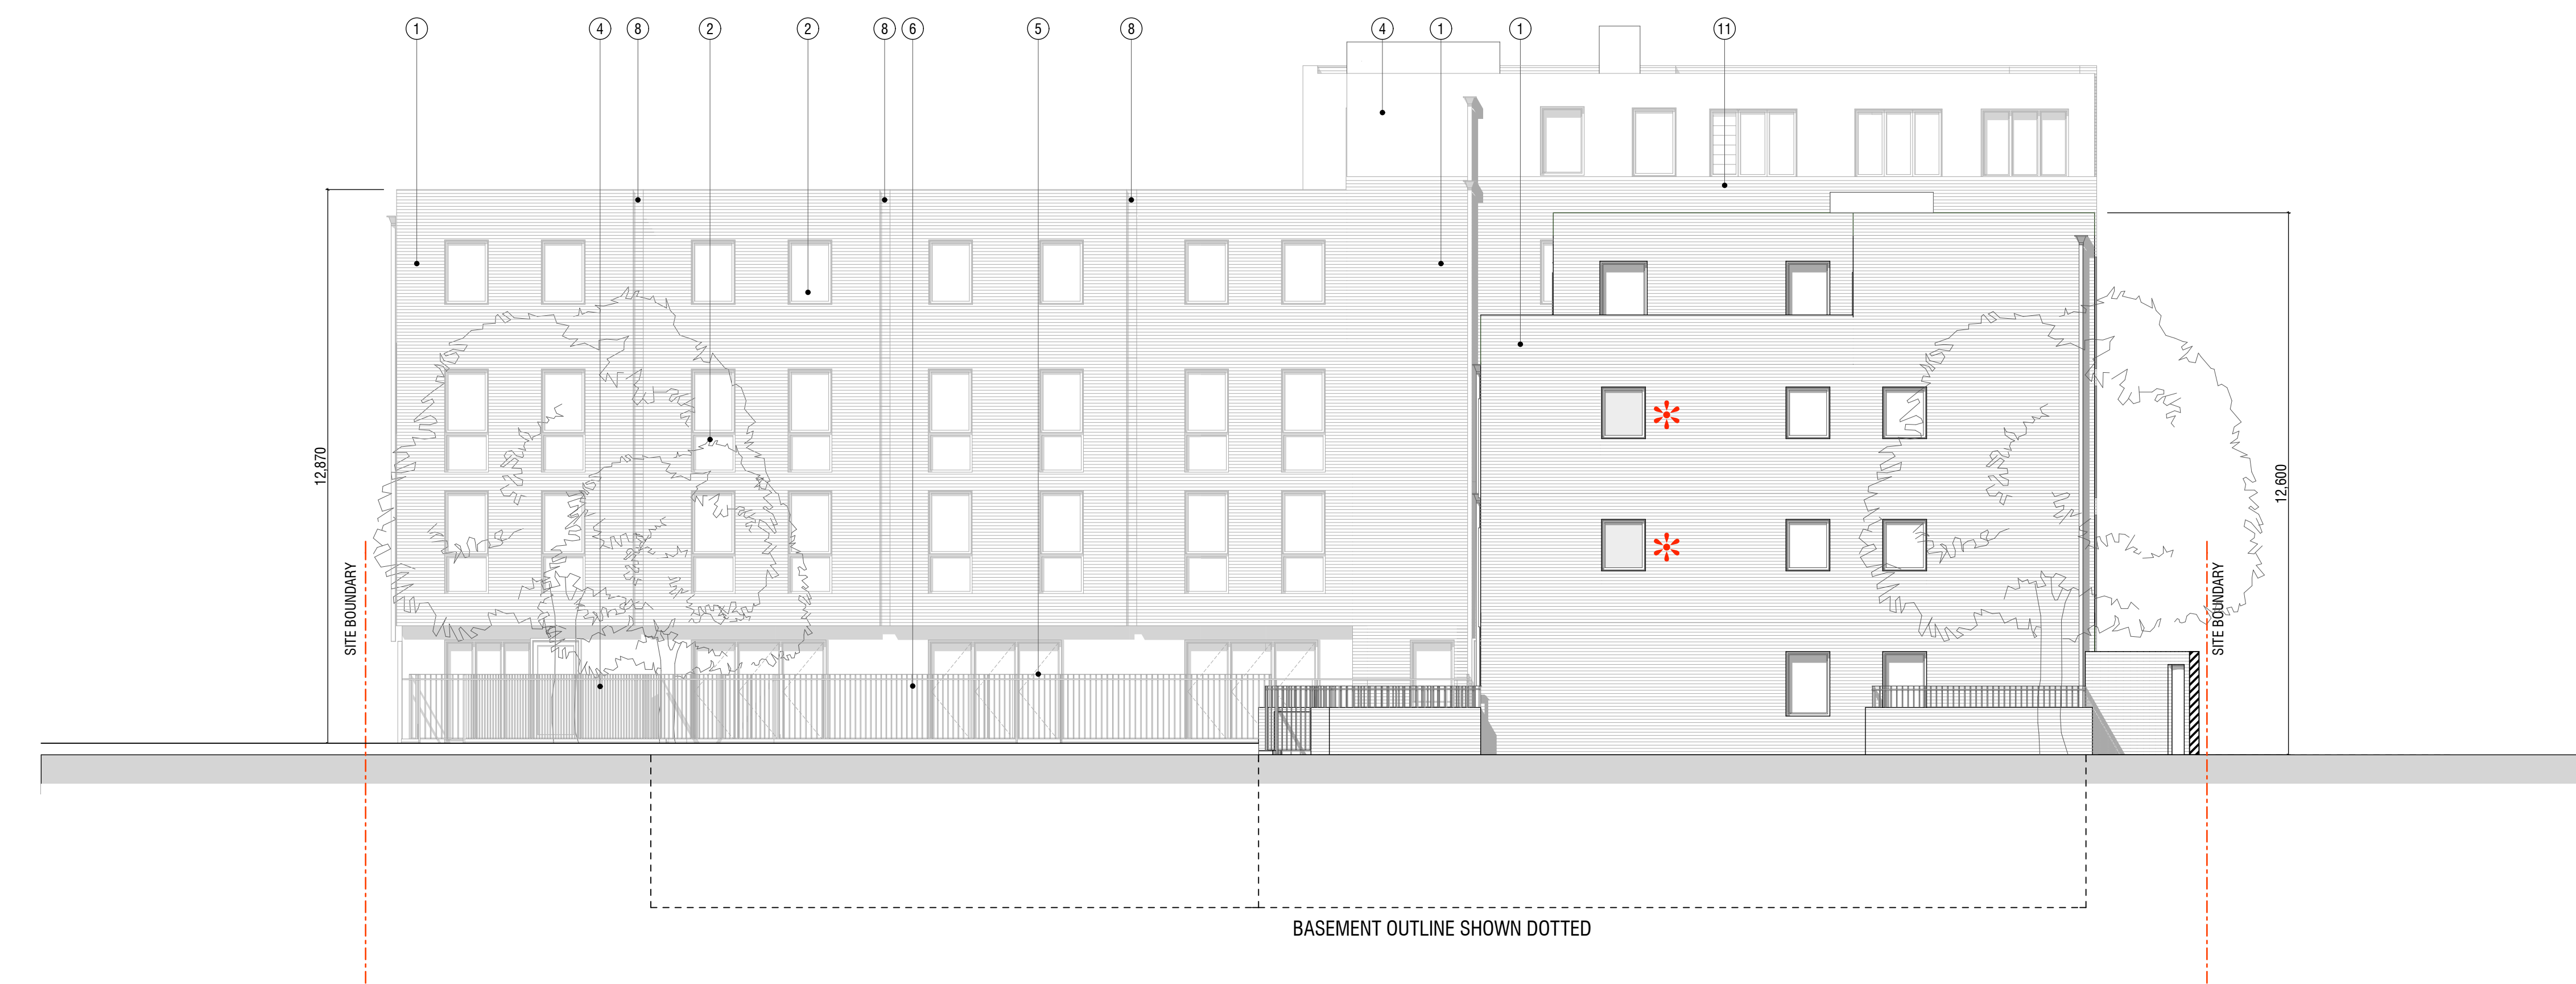


ELEVATION A-A - REFER TO APPROVED ELEVATION 12.036.160



ELEVATION B-B - REFER TO APPROVED ELEVATION 12.036.160

ELEVATION KEY

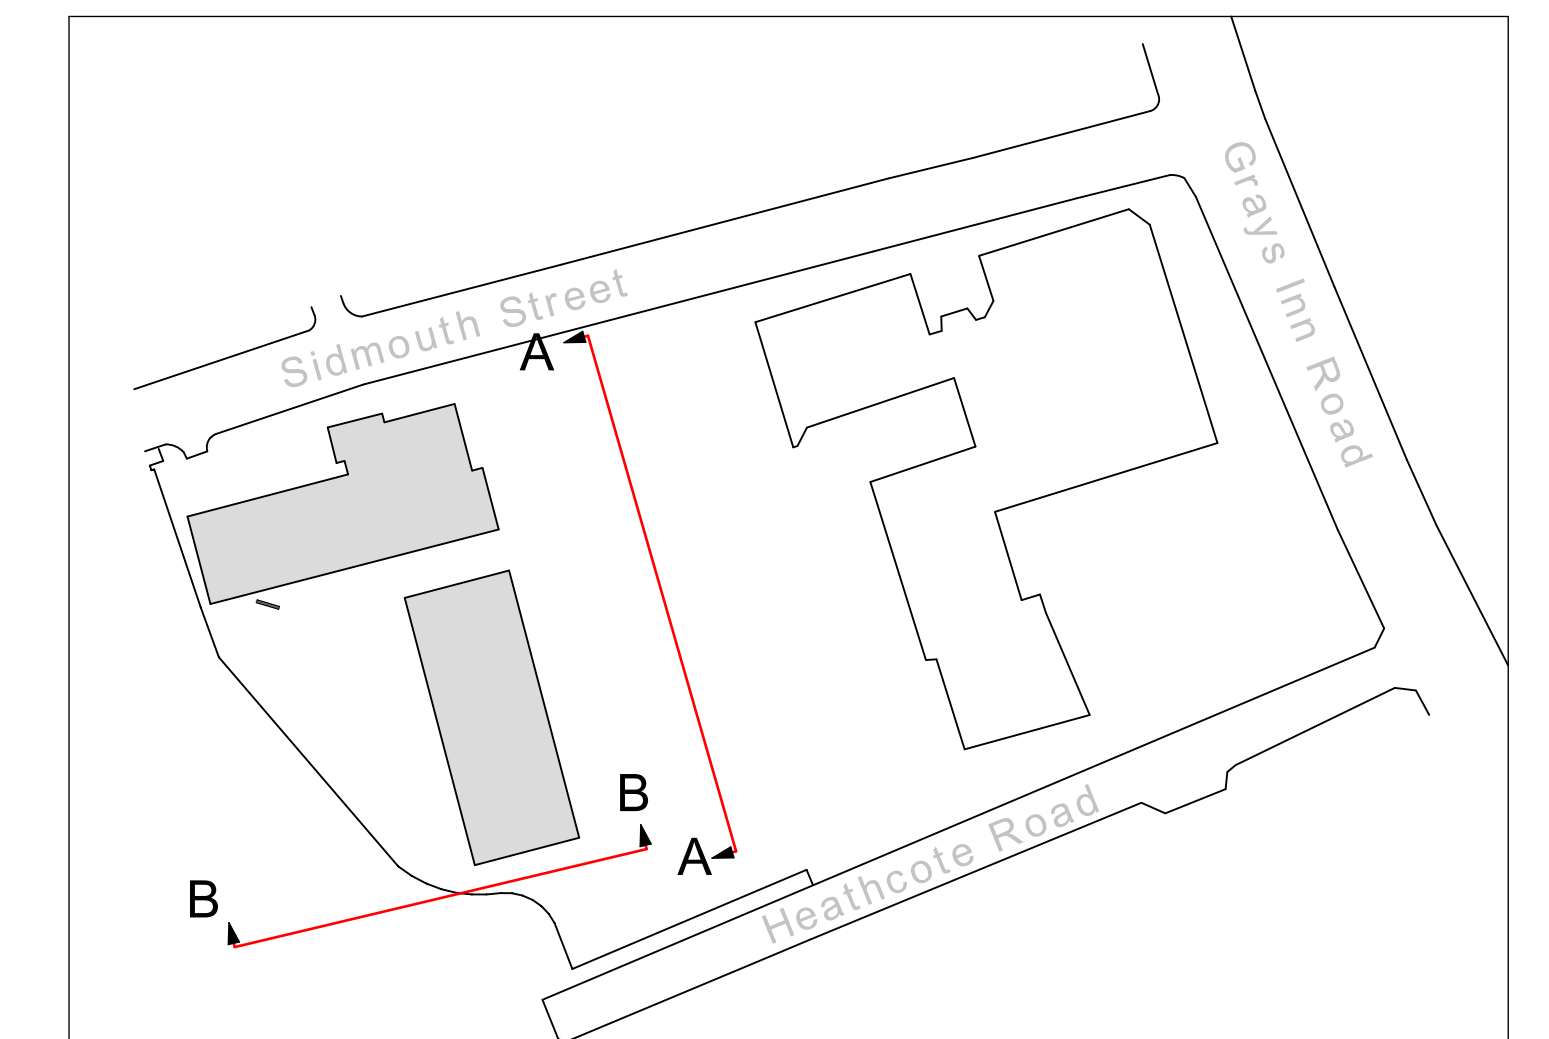

MATERIALS KEY

- 1 London stock Buff Brick or similar TBA
- 2 Tilt & Turn Double glazed window - colour TBA
- 3 New Brick wall and coping to match existing
- 4 External Render - colour white TBA
- 5 Double glazed doors - colour TBA
- 6 Metal railing - colour black RAL 9005
- 7 Existing brick wall
- 8 Brick recess
- 9 Stairwell overrun
- 10 Timber door with vision panel
- 11 Profiled spandrel panel - Colour TBA
- 12 Glazed balcony balustrade
- 13 Window surround
- 14 All Rainwater goods square profile - colour black RAL 9005

- * ADDITIONAL OBSCURE WINDOW FOR FIRE EGRESS
- * EXTERNAL ENTRANCE LOBBIES REDUCED IN DEPTH TO 600mm