


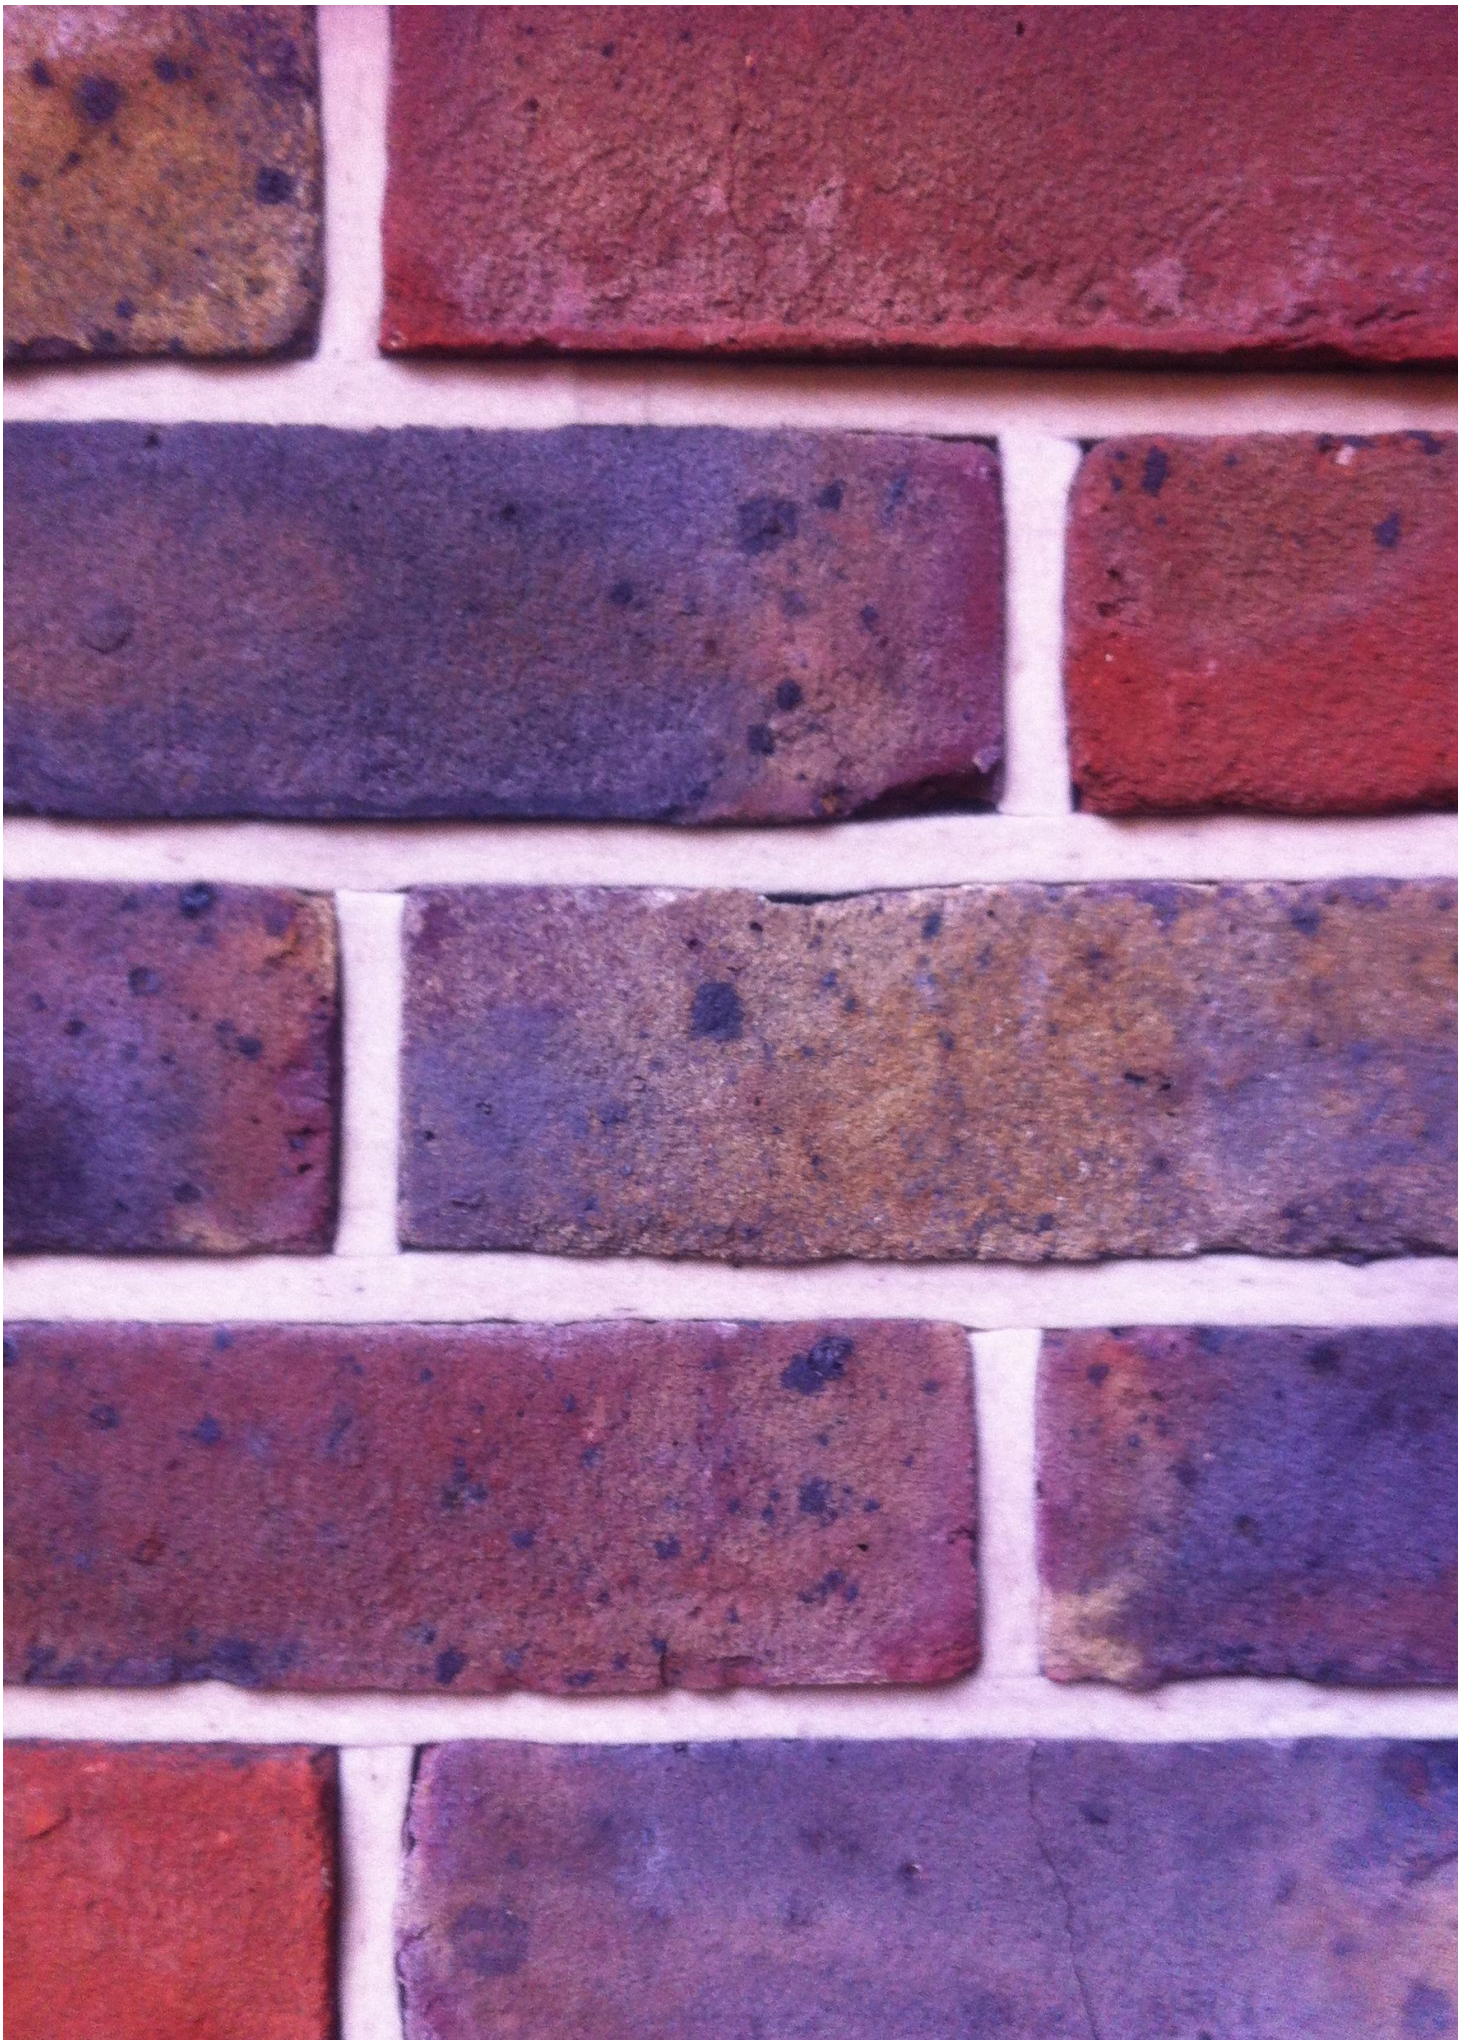

Charlton
Brown
Architects

FOR APPROVAL

Details		Date		By		Rev
38 Pilgrims Lane, NW3 1SN						
Brick Sample						
Richmond Blend						
Dwg. No. :	Cond. 5					