

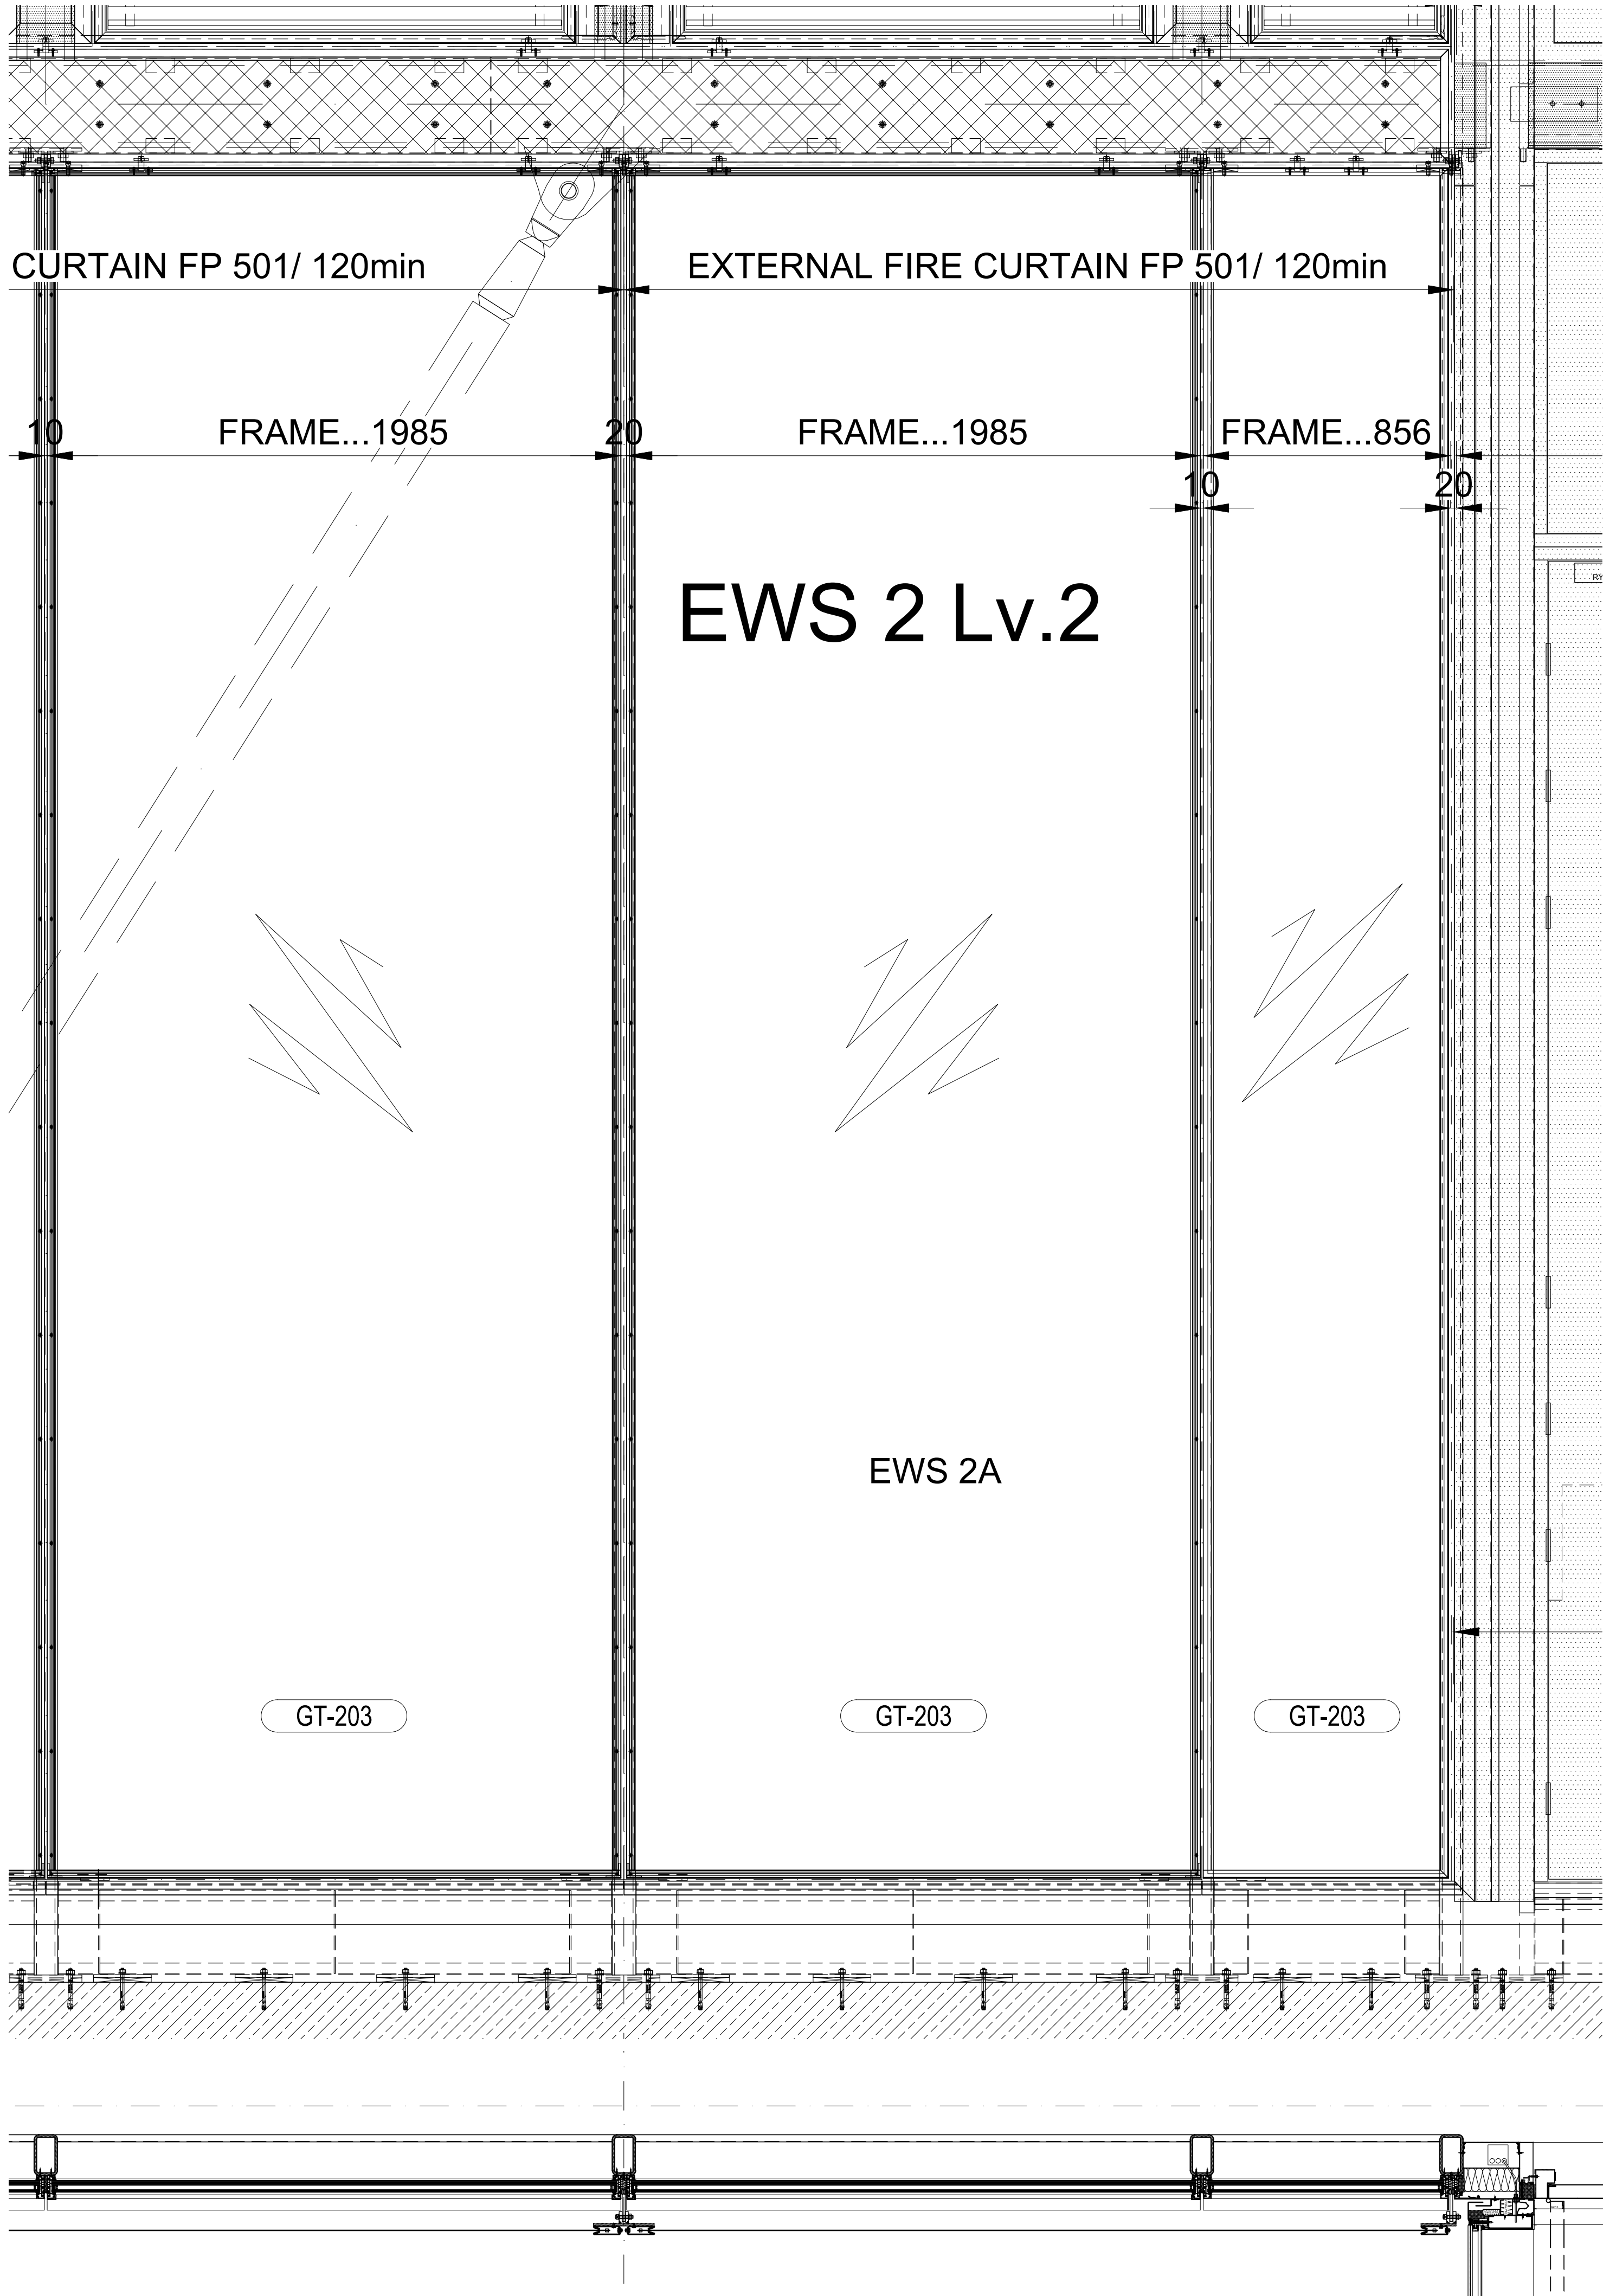


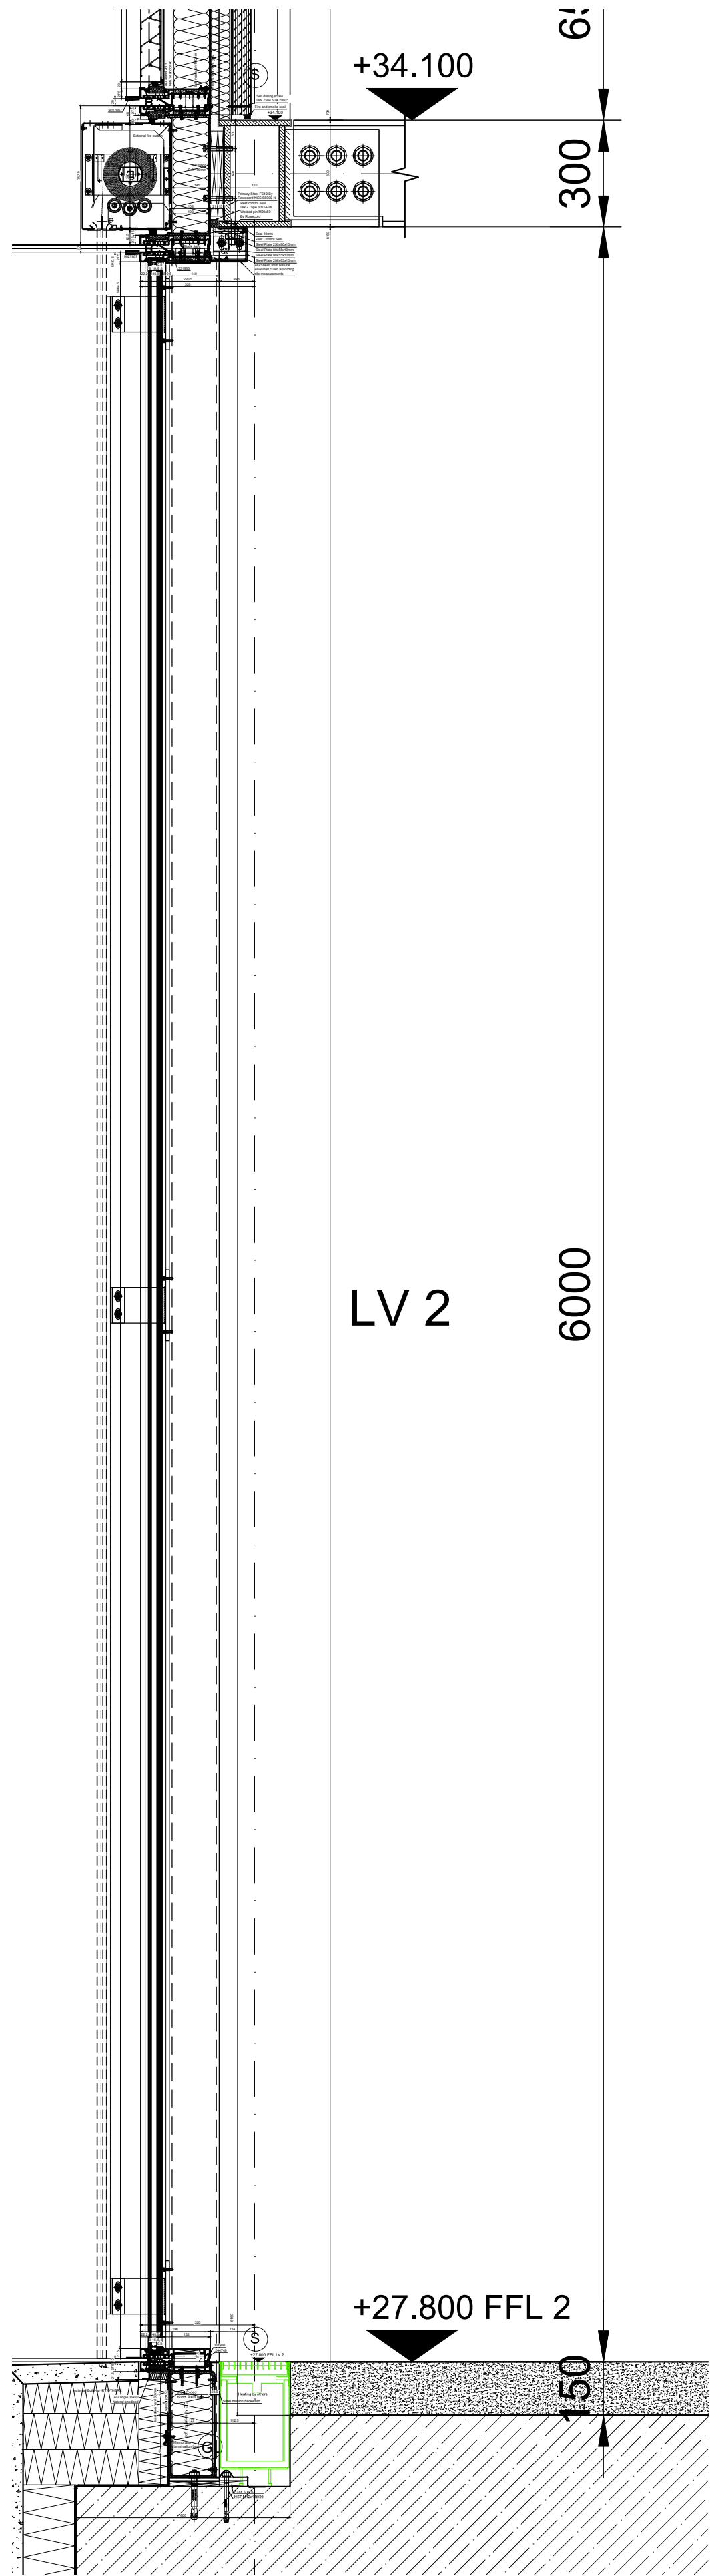

LEVEL 2 CLADDING

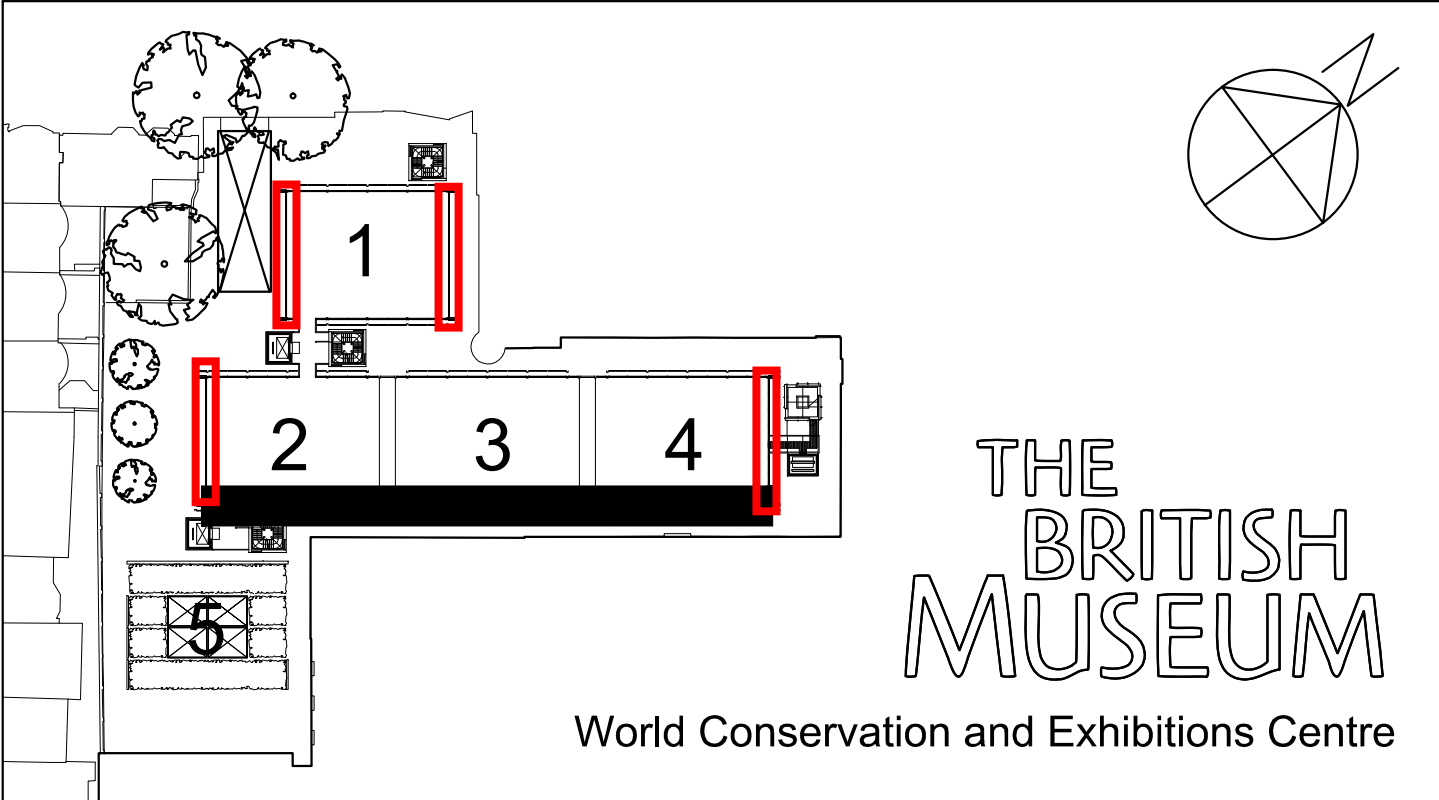

GIG FASSADEN GmbH

Industriestraße 30
A-4800 Attnang-Puchheim
Tel.: +43(0)7674/602-0
www.gig.at

GIG

FASSADEN

WE REALIZE DREAMS

DOCUMENT / DRAWING STATUS

☐ TENDER

☐ PRELIMINARY / DRAFT

☐ FOR INFORMATION

☐ FOR APPROVAL / COM.

☐ FOR CONSTRUCTION

☐ AS BUILT

STATUS

STATUS DATE

REV

BESCHREIBUNG / DESCRIPTION

GEZ / DRAWN

DATUM / DATE

PROJEKT

PROJECT

BAUHERR

CLIENT

GENERALUNTERNEHMER

MAIN CONTRACTOR

ARCHITEKT

ARCHITECT

BEZEICHNUNG

DRAWING TITLE

British Museum; London

Great Russell Street, London WC1B 3DG

The British Museum

Great Russell Street, London WC1B 3DG

Mace

(as Construction-Manager)

Rogers Stirk Harbour & Partners

Thames Wharf, Ranelagh Road, London W6 9HA

TYPICAL DETAIL

EWS 02 Lv.2-ELEVATION+SECTIONS

KOMM. NR

COM. NO

DATUM

DATE

GEZEICHNET

DRAWN

MASSTAB

SCALE

110073

09.01.2013

ROR

1:20/(A2)

PACKAGE NO

TYPE

DWG NO

REVISION

3210-DR-0921

-

Diese Zeichnung ist unser Eigentum. Ohne unsere schriftliche Ermächtigung darf sie nicht vervielfältigt und nicht weiterveräußert werden, auch nicht Dritten mitgeteilt oder zugänglich gemacht werden. Unbefugte Verwendung durch den Empfänger oder Dritte wird gemäß den gesetzlichen Bestimmungen zivil- & strafrechtlich verfolgt.

The subject drawing is our property. It must not be used and duplicated and even not made available to third parties without our written authorization. Unauthorized use by the receiver or by third parties will be civilly and criminally prosecuted according to the statutory rules.

G:\Projekte\2011\10073\30_Technik\03_GIGDrawings\200_EWS-02-20_DWG_3210-DR-0921_11.01.2013\120158_10.70603_von ROR