
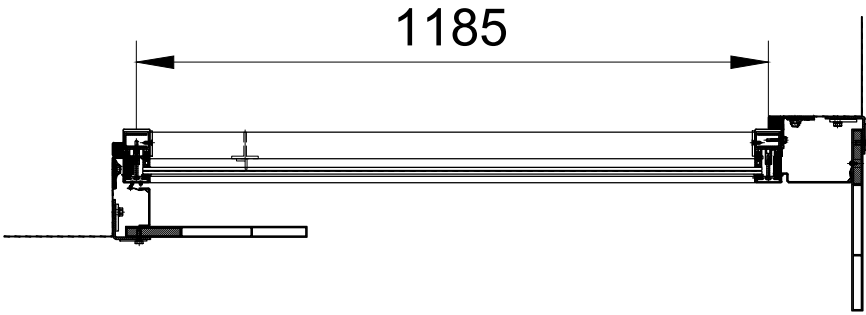
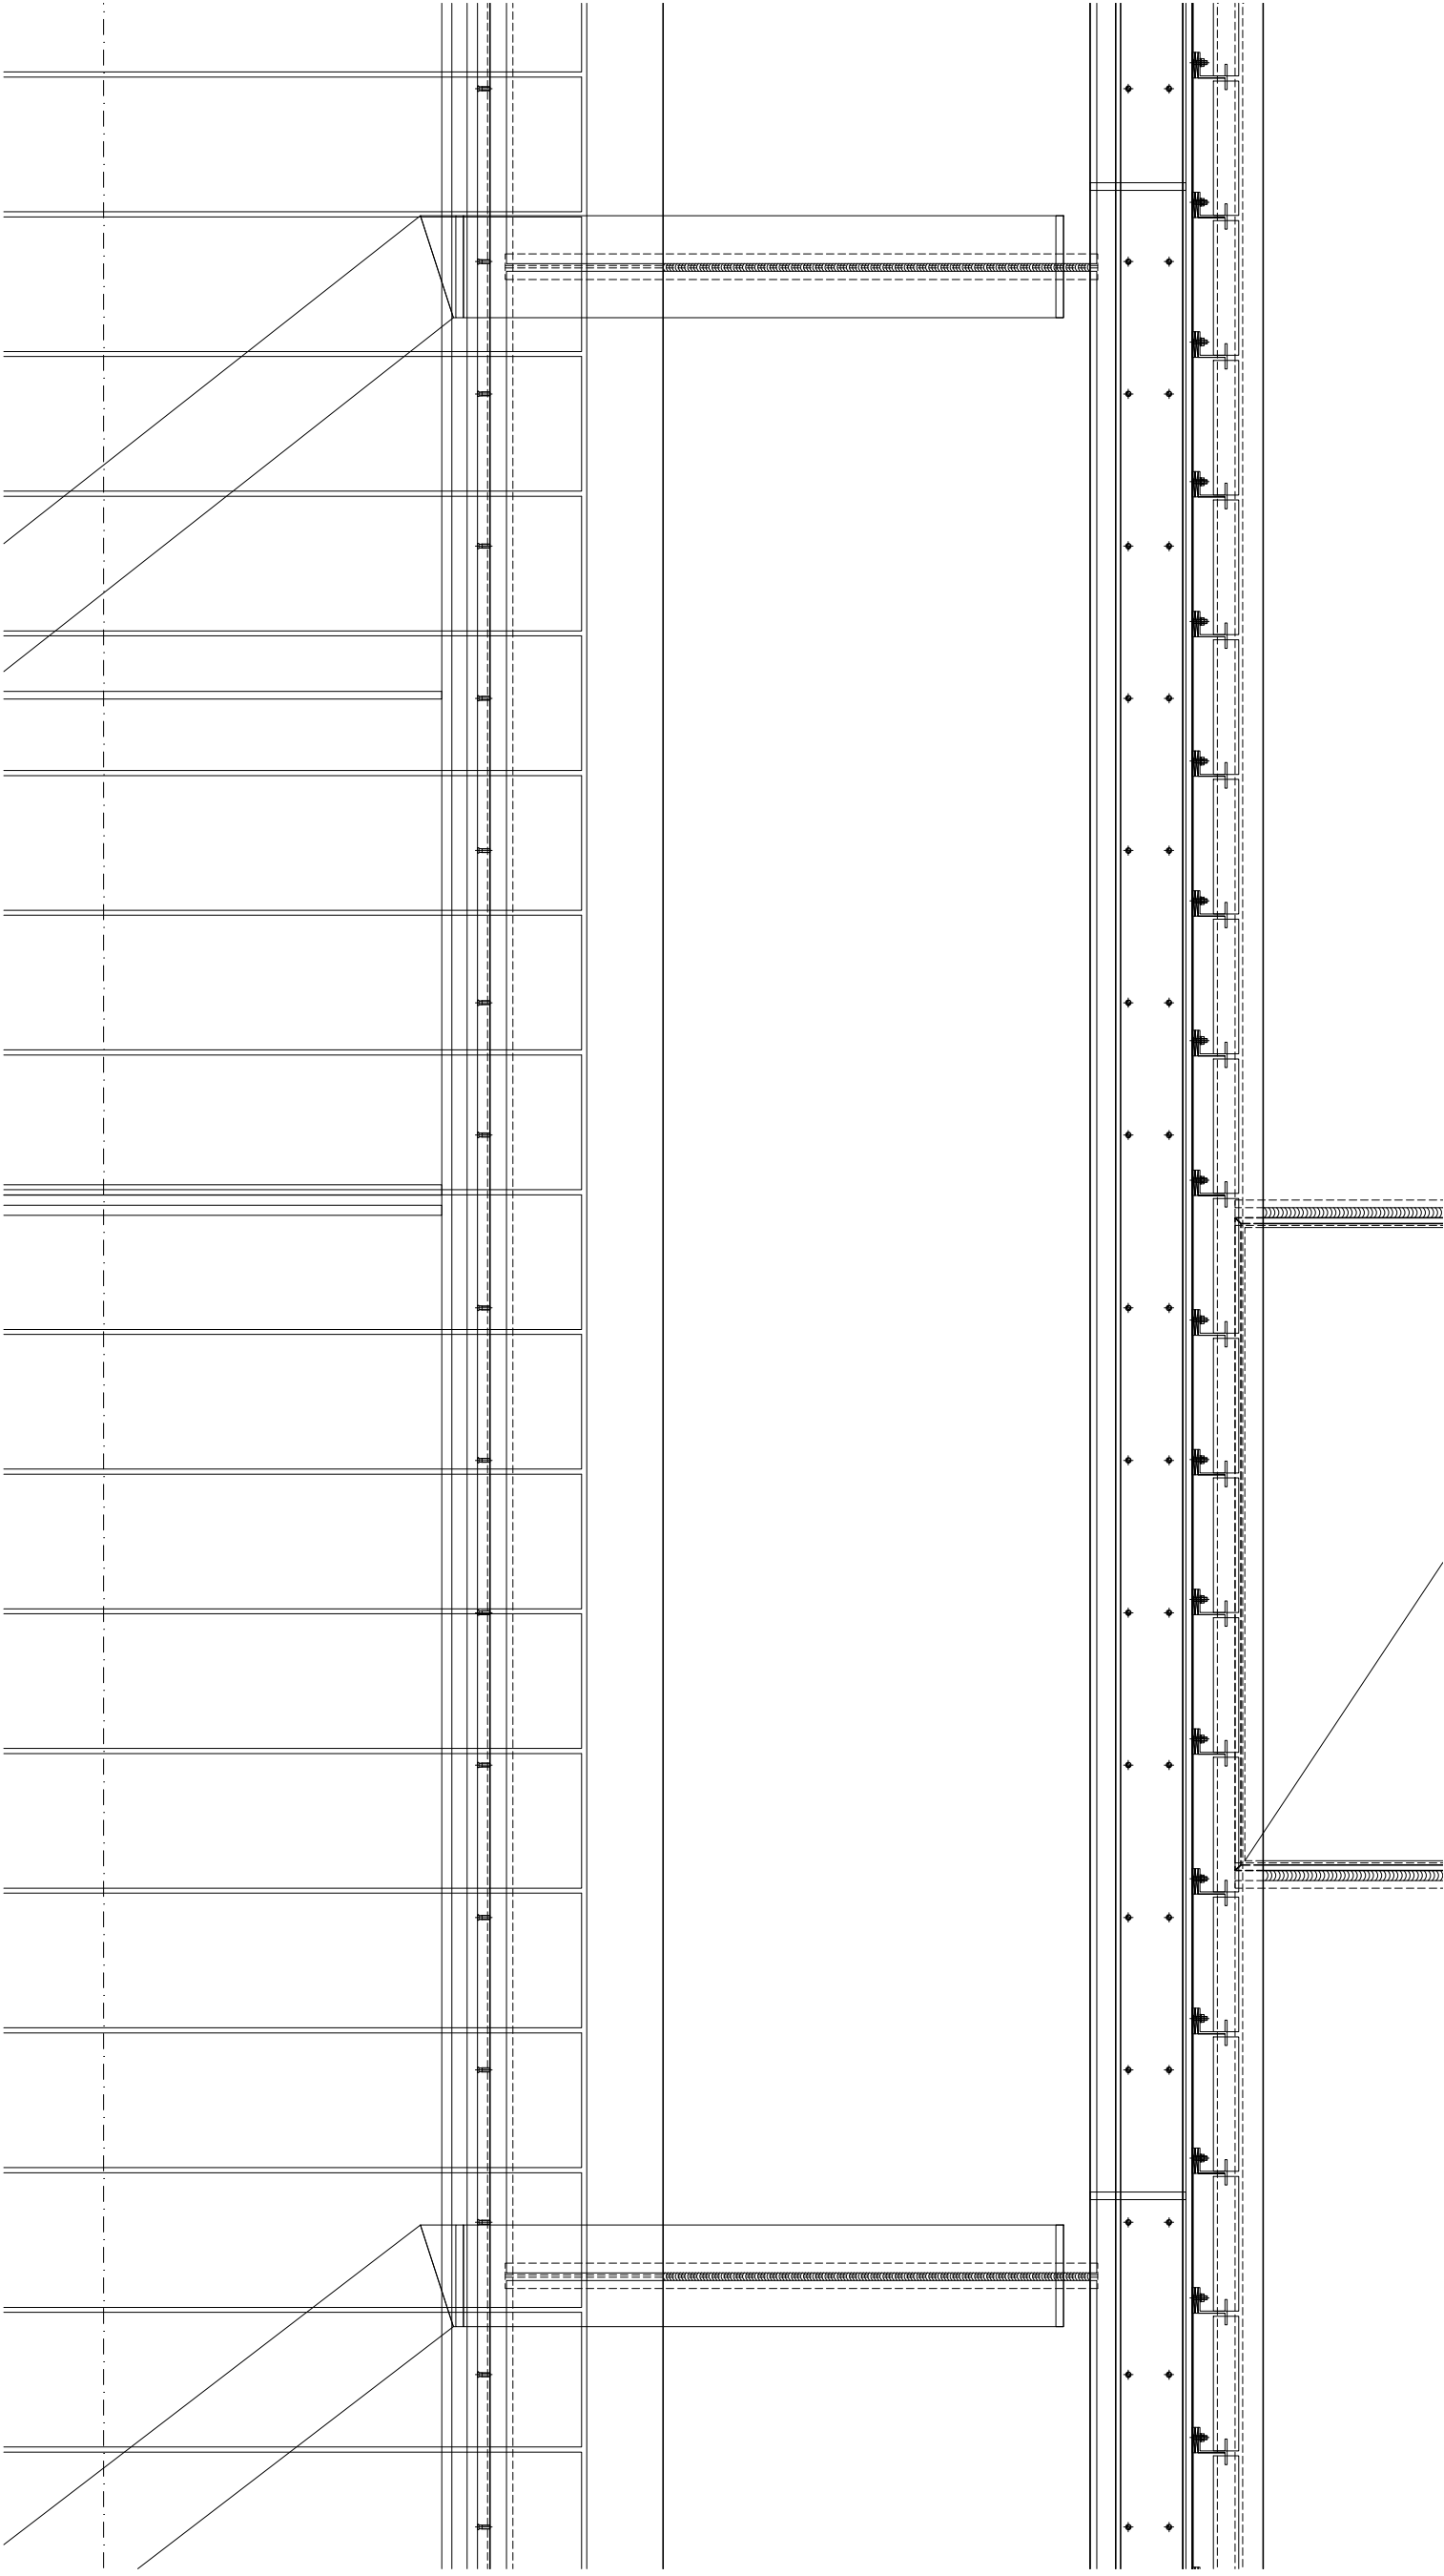


This drawing is our property. Each duplication, utilization or passing on to third persons is forbidden and will be pursued.

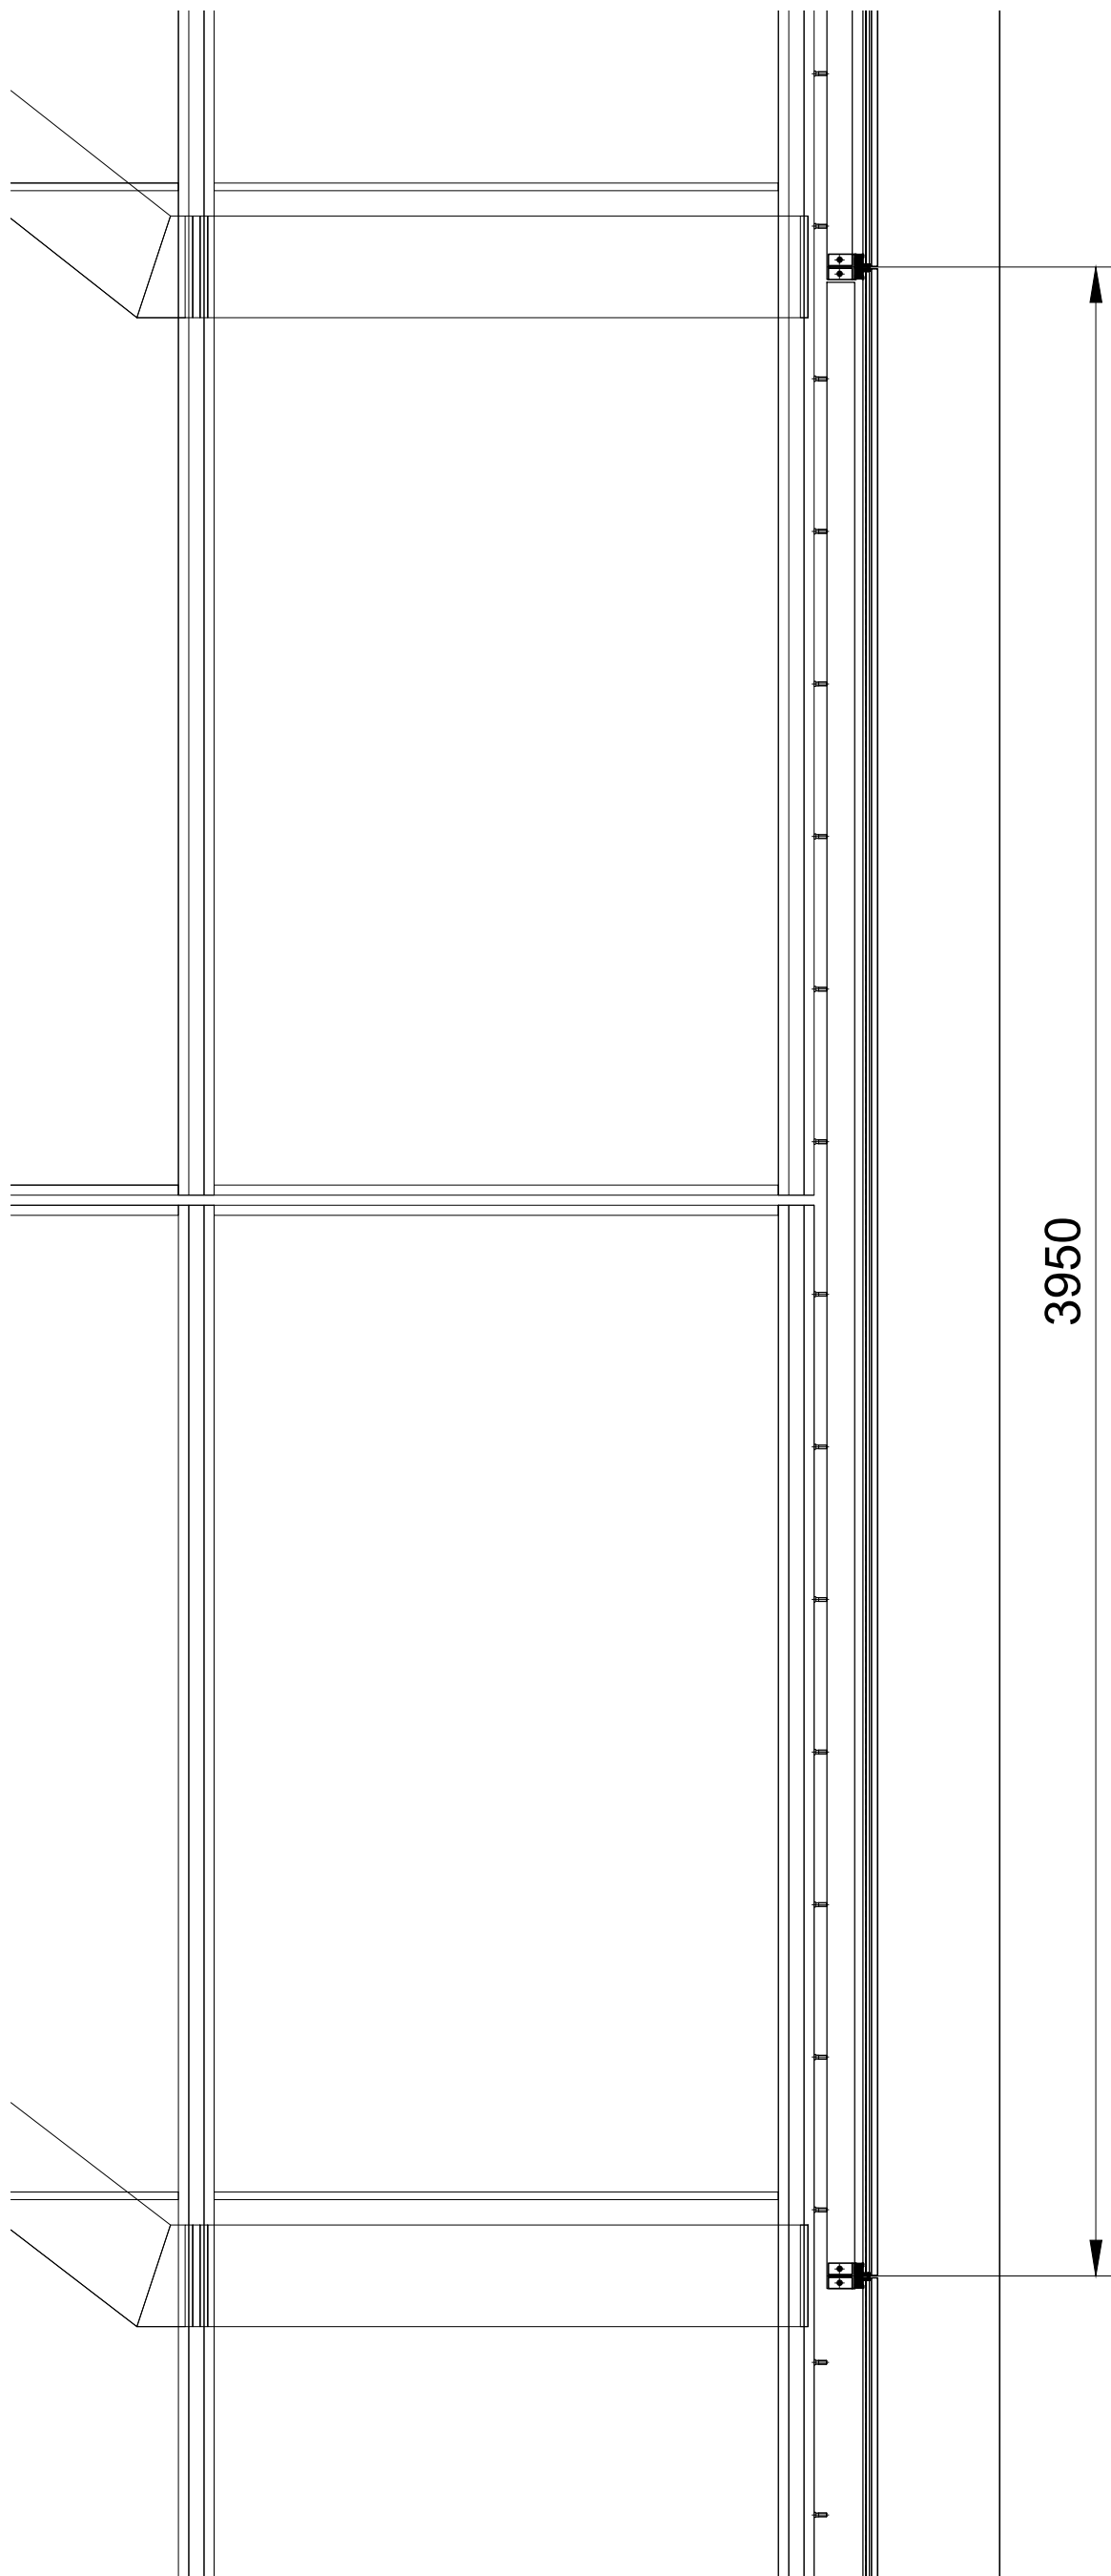

EWS-6A

Scale 1:20 @A2

CORE STAIR GLAZING

THE BRITISH MUSEUM
World Conservation and Exhibitions Centre

GIG FASSADEN GmbH
Industriestraße 30
A-4800 Attnang-Puchheim
Tel.: +43(0)7674/602-0
www.gig.at

WE REALIZE DREAMS

DOCUMENT / DRAWING STATUS		STATUS		STATUS DATE	
☐ TENDER	☐ FOR APPROVAL / COM.				
☐ PRELIMINARY / DRAFT	☐ FOR CONSTRUCTION				
☐ FOR INFORMATION	☐ AS BUILT				

REV	BESCHREIBUNG / DESCRIPTION	GEZ / DRAWN	DATUM / DATE
PROJEKT PROJECT	British Museum; London Great Russell Street; London WC1B 3DG	KOMM. NR COM. NO	110073
BAUHERR CLIENT	The British Museum Great Russell Street; London WC1B 3DG	DATUM DATE	10.01.2013
GENERALUNTERNEHMER MAIN CONTRACTOR	Mace (as Construction-Manager)	GEZEICHNET DRAWN	WIDA
ARCHITEKT ARCHITECT	Rogers Stirk Harbour & Partners Thames Wharf, Rarville Road, London W6 9HA	MASSTAB SCALE	1:20/(A2)
BEZEICHNUNG DRAWING TITLE			
TYPICAL DETAIL EWS 06-ELEVATION+SECTIONS			

PACKAGE NO	TYPE	DWG NO	REVISION
3210-DR-0960			-

Diese Zeichnung ist unser Eigentum. Ohne unsere schriftliche Ermächtigung darf sie nicht ververvielfältigt werden, auch nicht Dritten mitgeteilt oder zugänglich gemacht werden. Unbefugte Verwendung durch den Empfänger oder Dritte wird gemäÙ den gesetzlichen Bestimmungen zivil + strafrechtlich verfolgt.

The subject drawing is our property. It must not be used and duplicated and even not made available to third parties without our written authorization. Unauthorized use by the receiver or by third parties will be civilly and criminally prosecuted according to the statutory rules.