

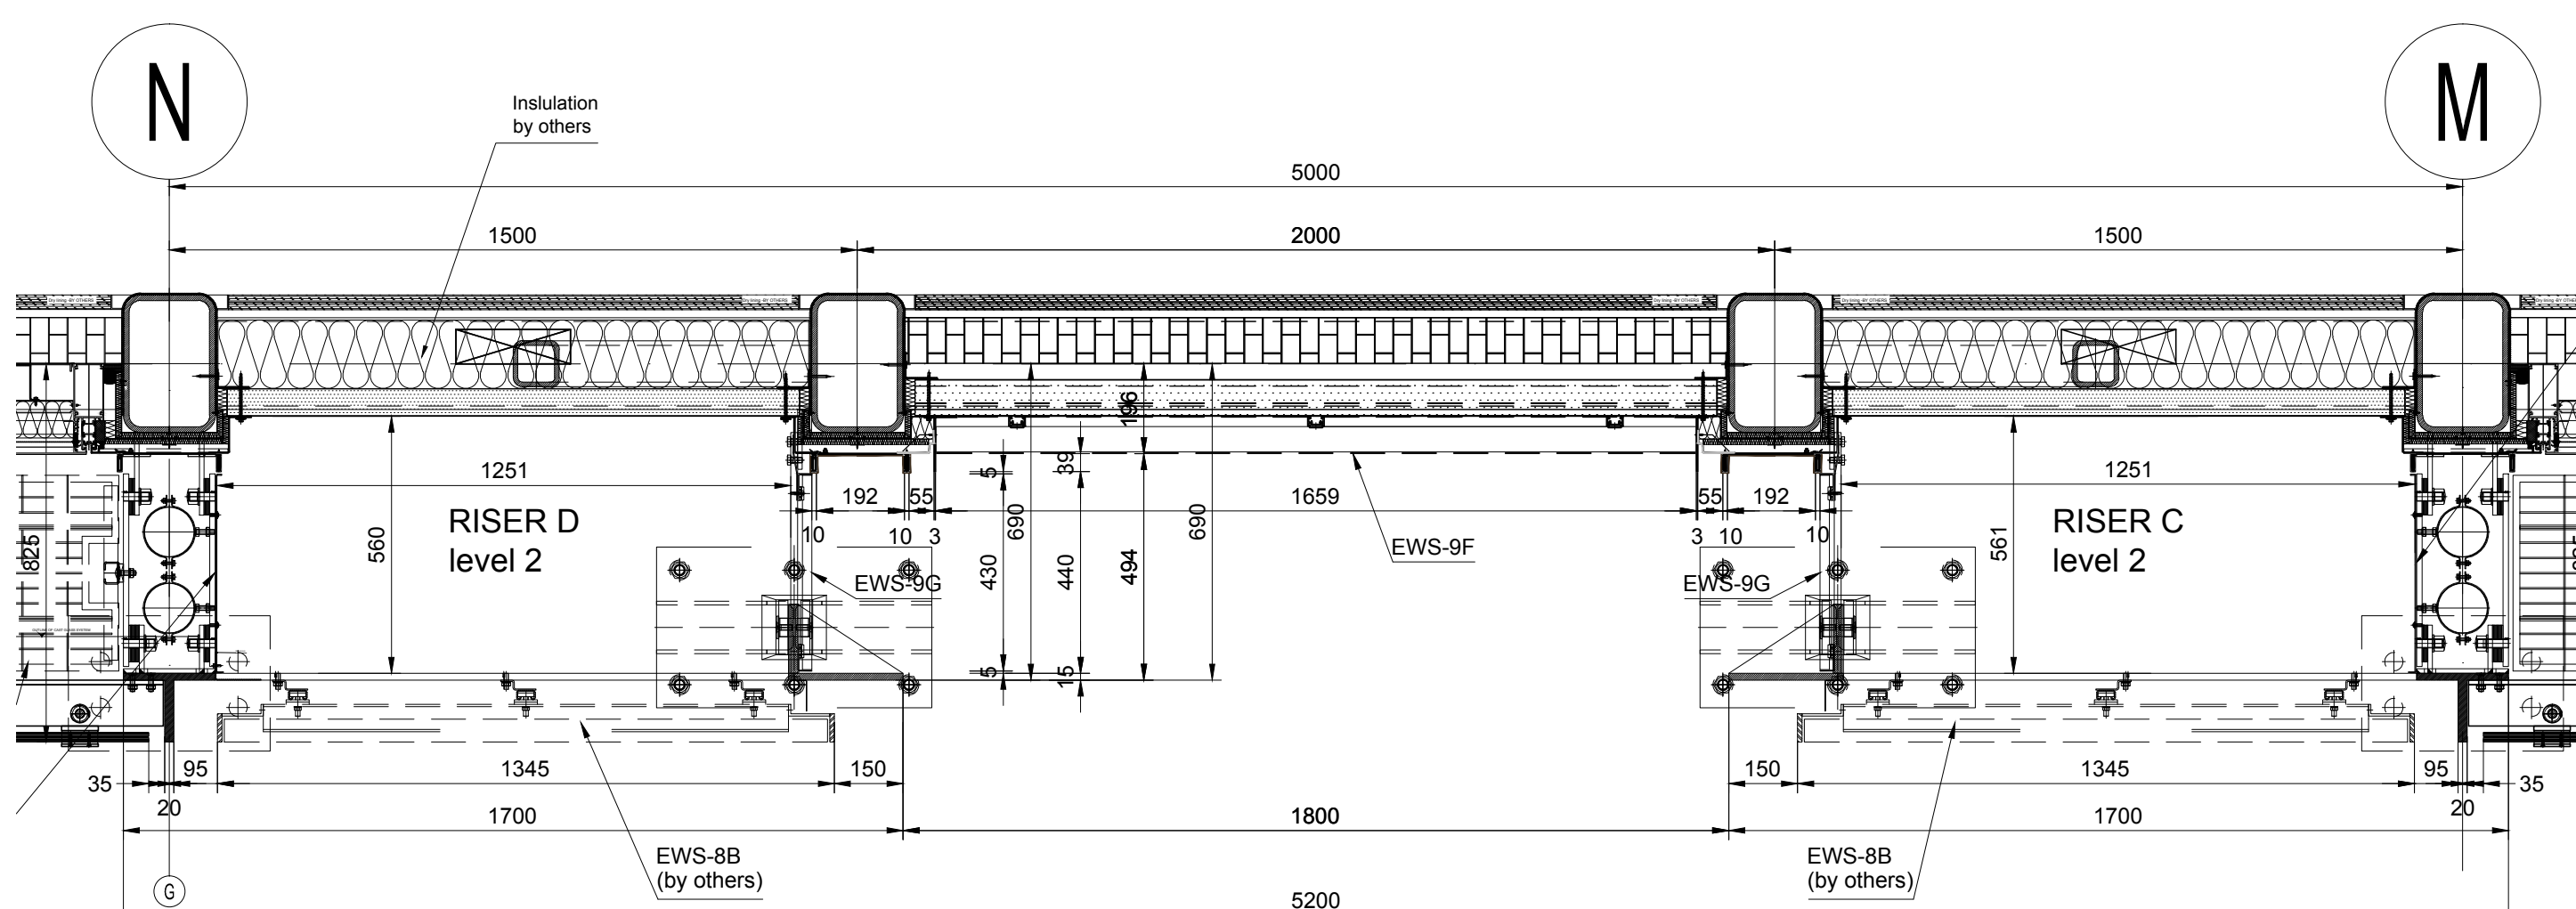
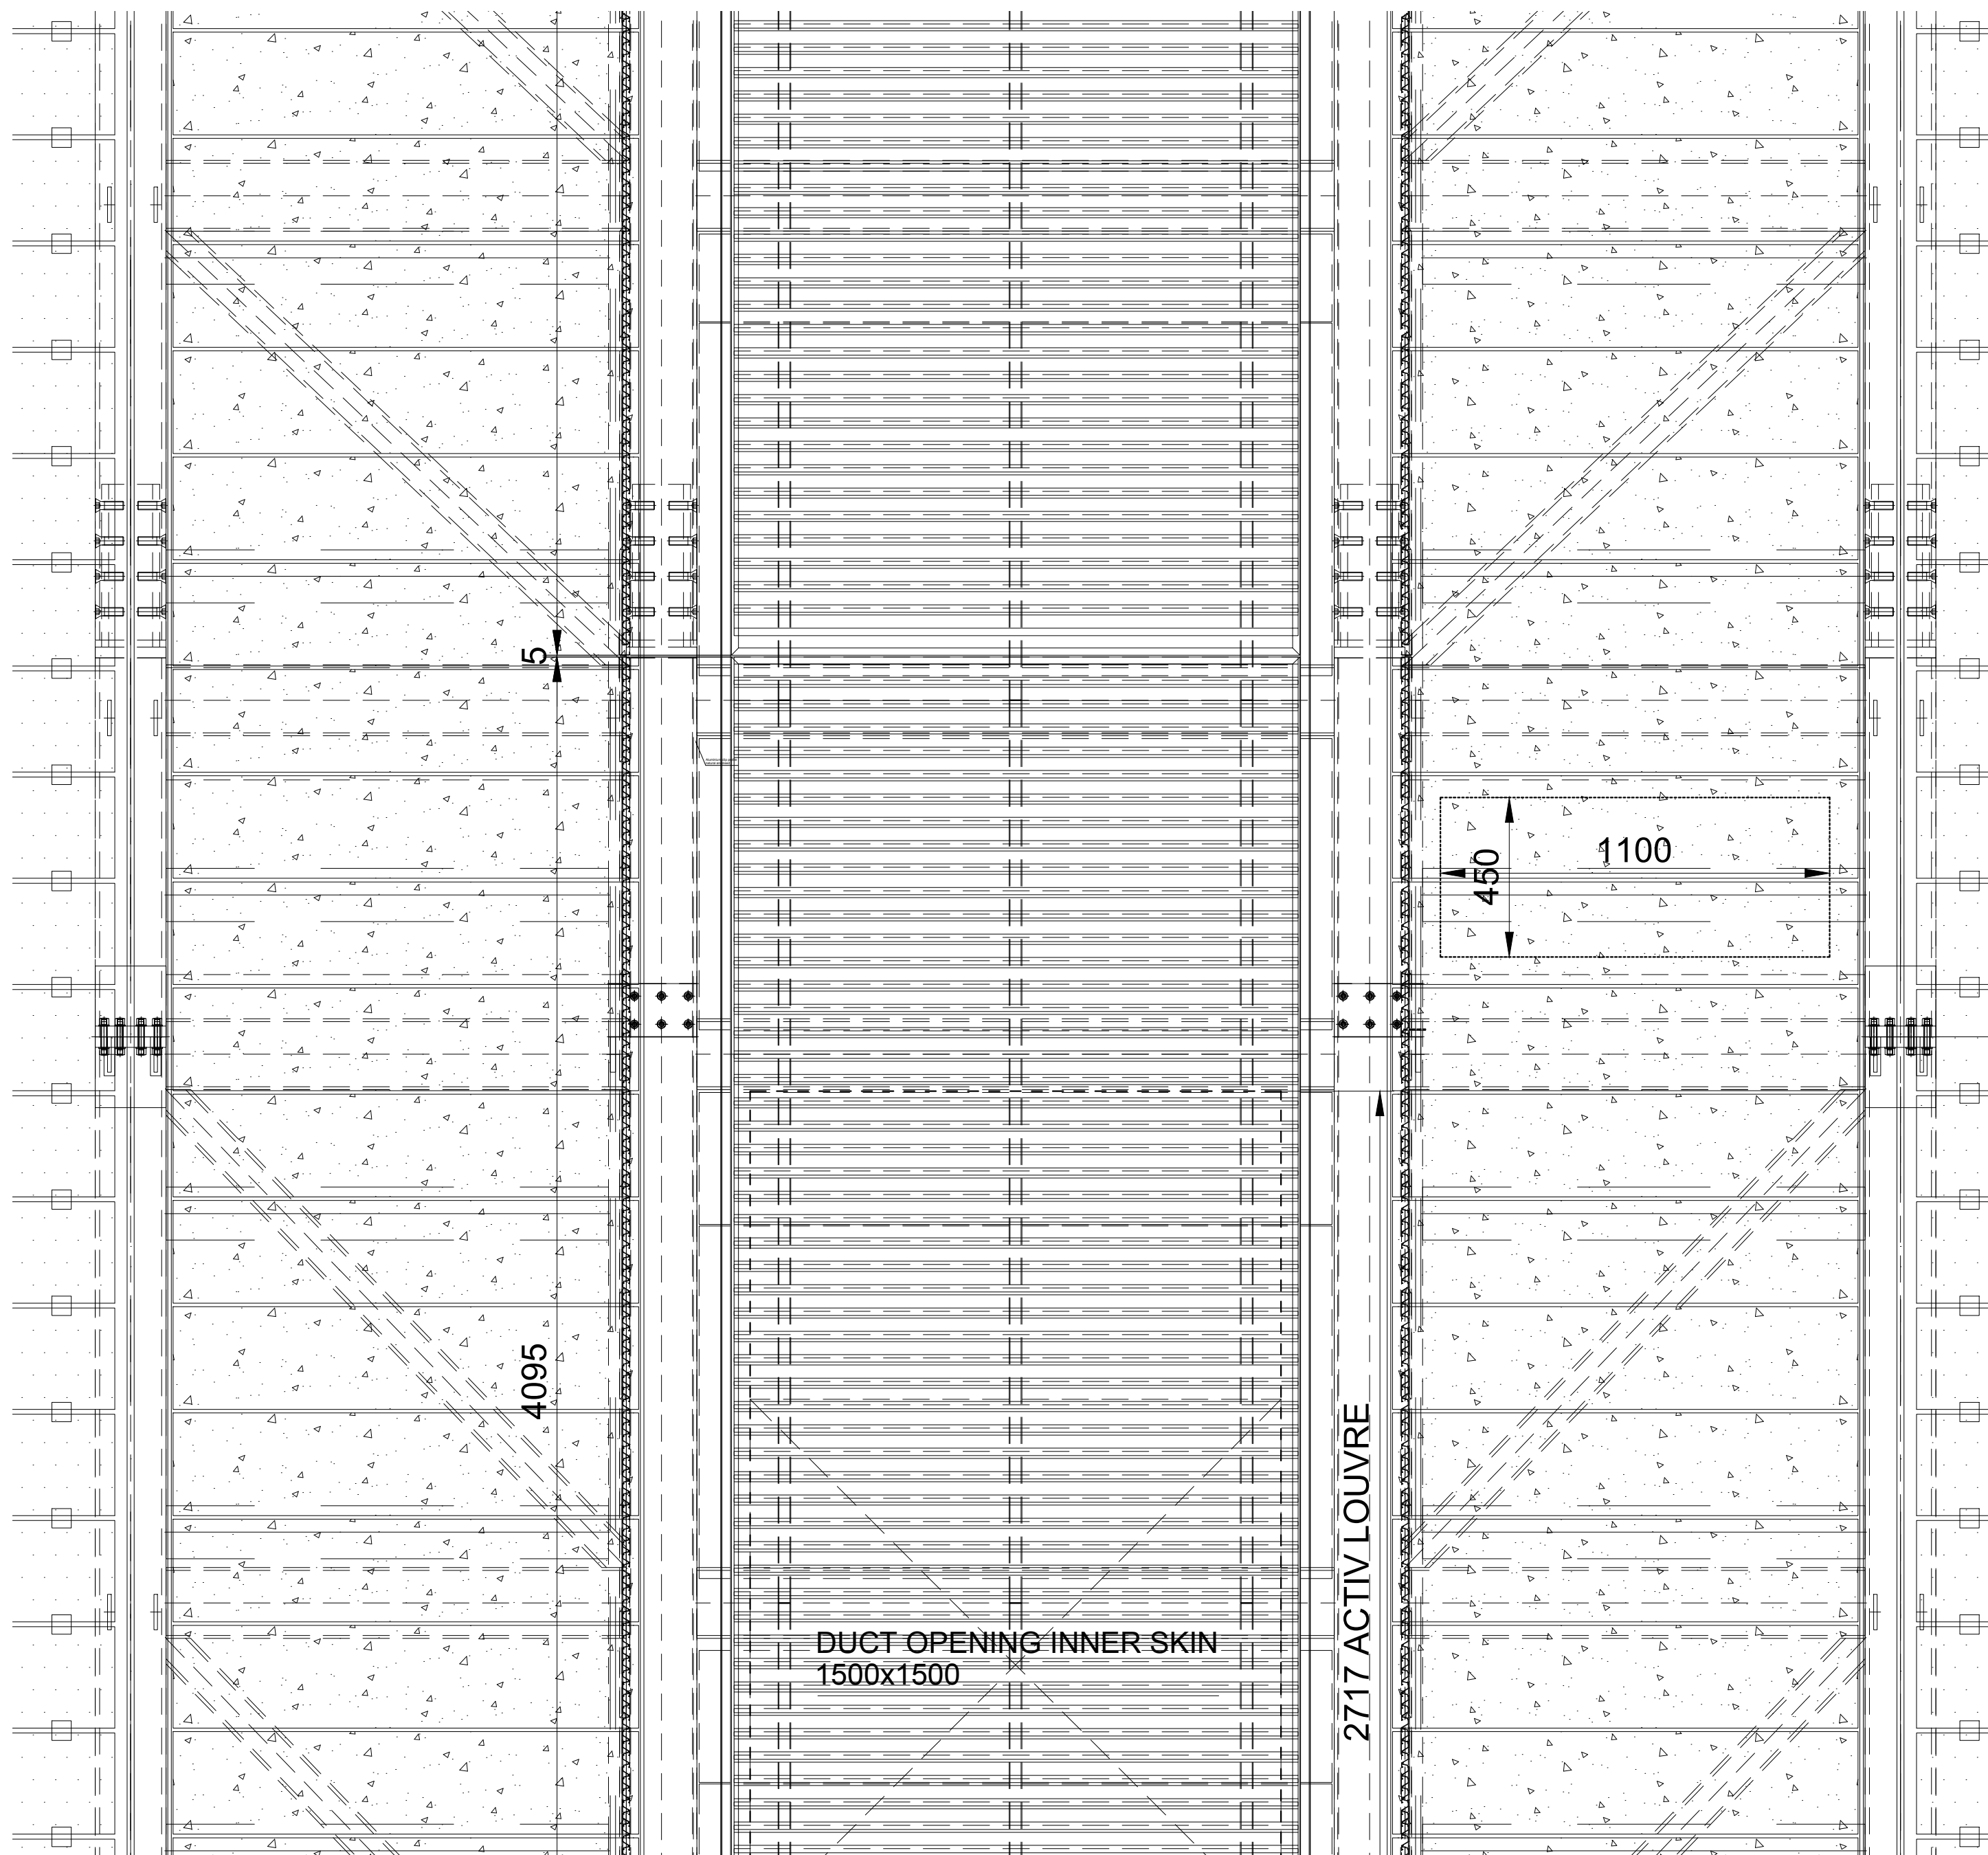


EWS 9 - Necking riser

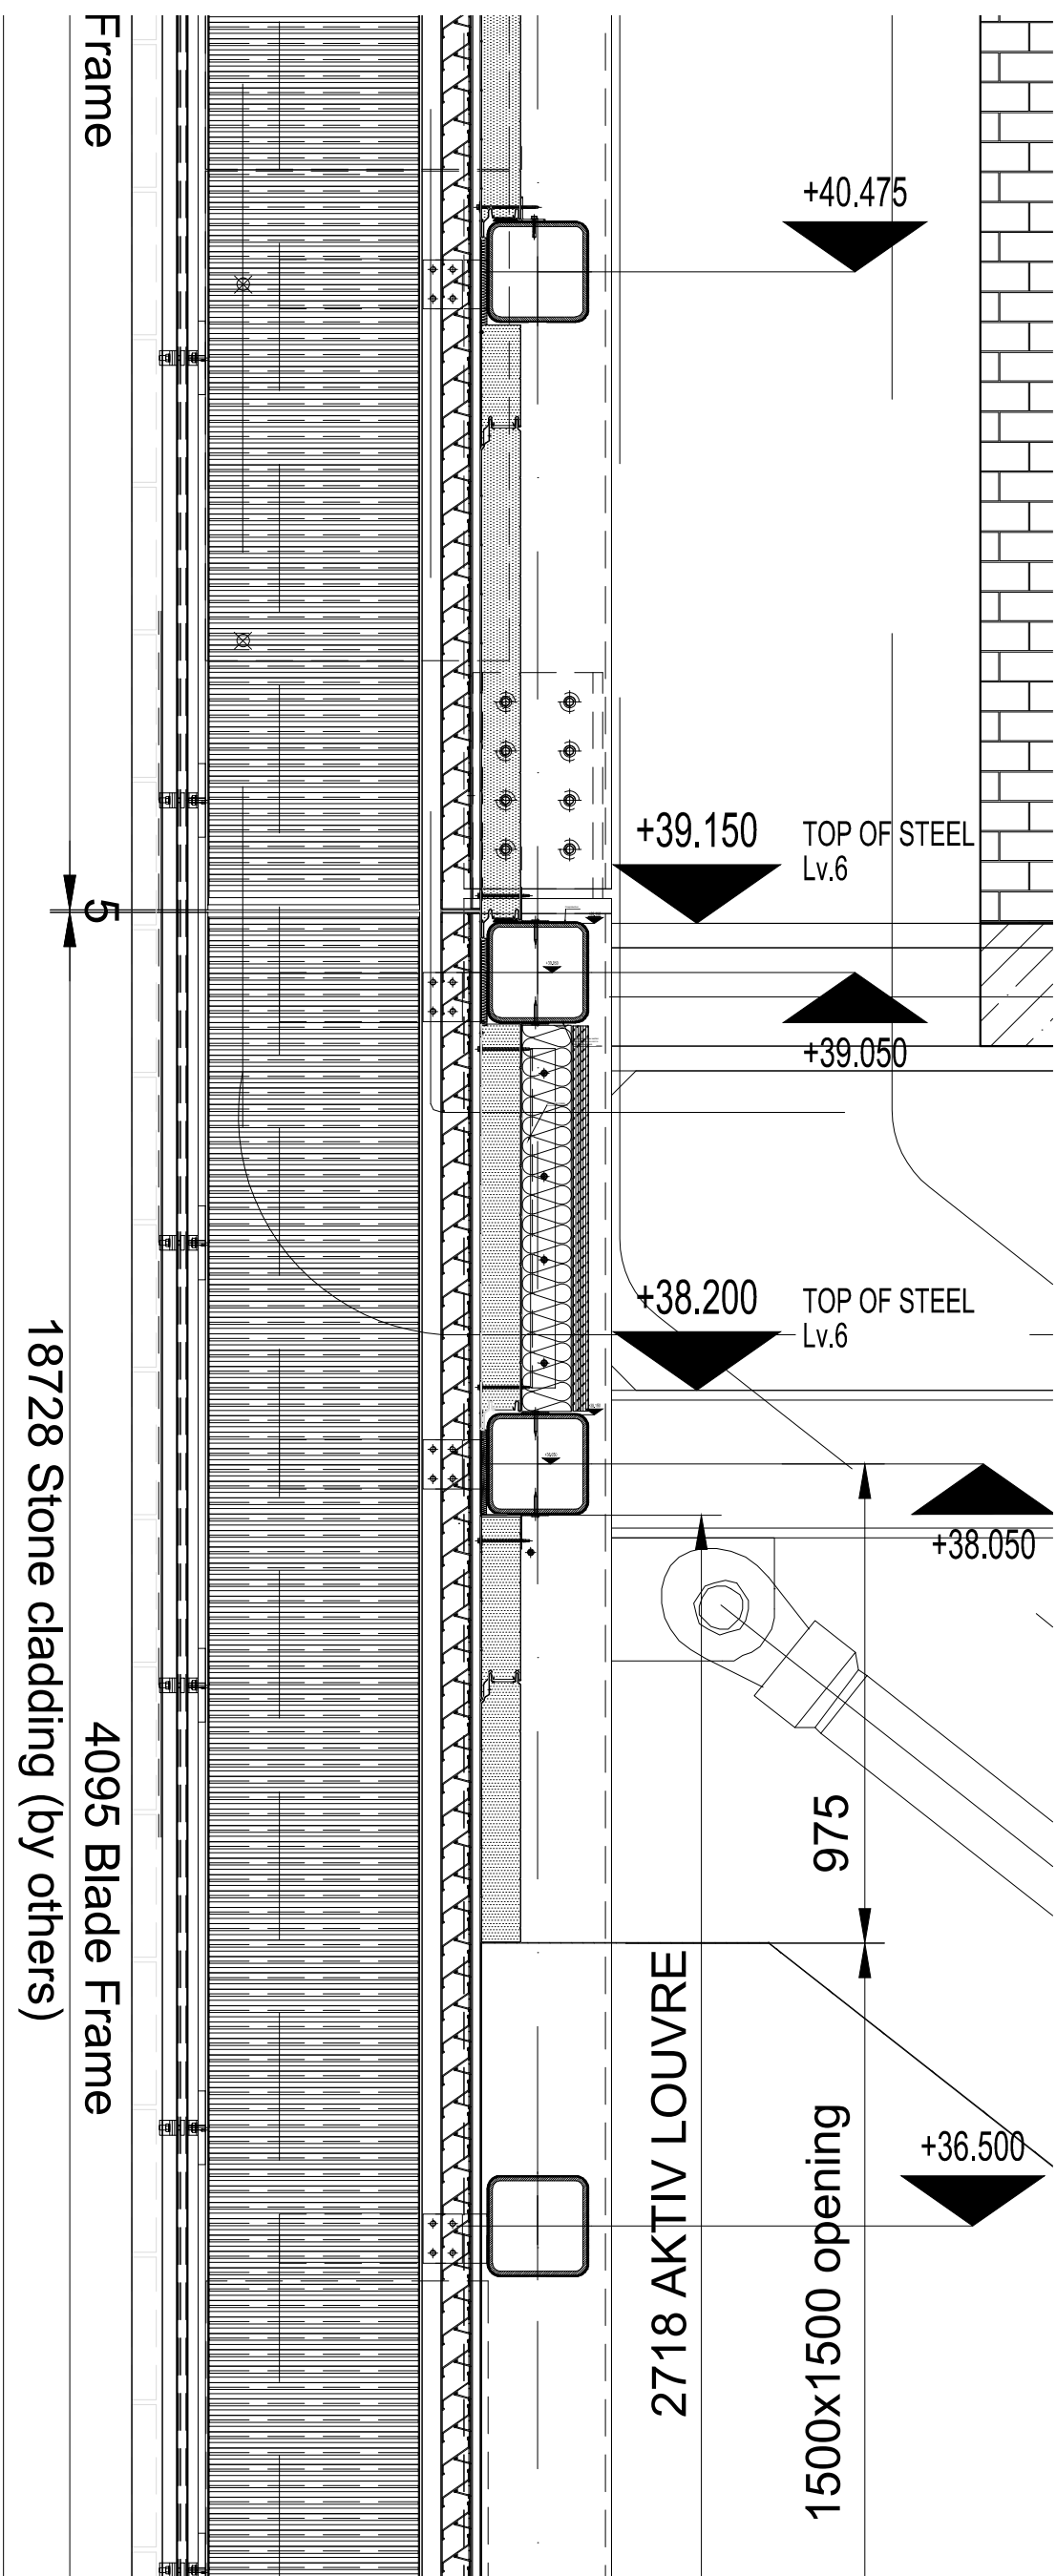

LOUVERED CLADDING AT ALL LEVELS

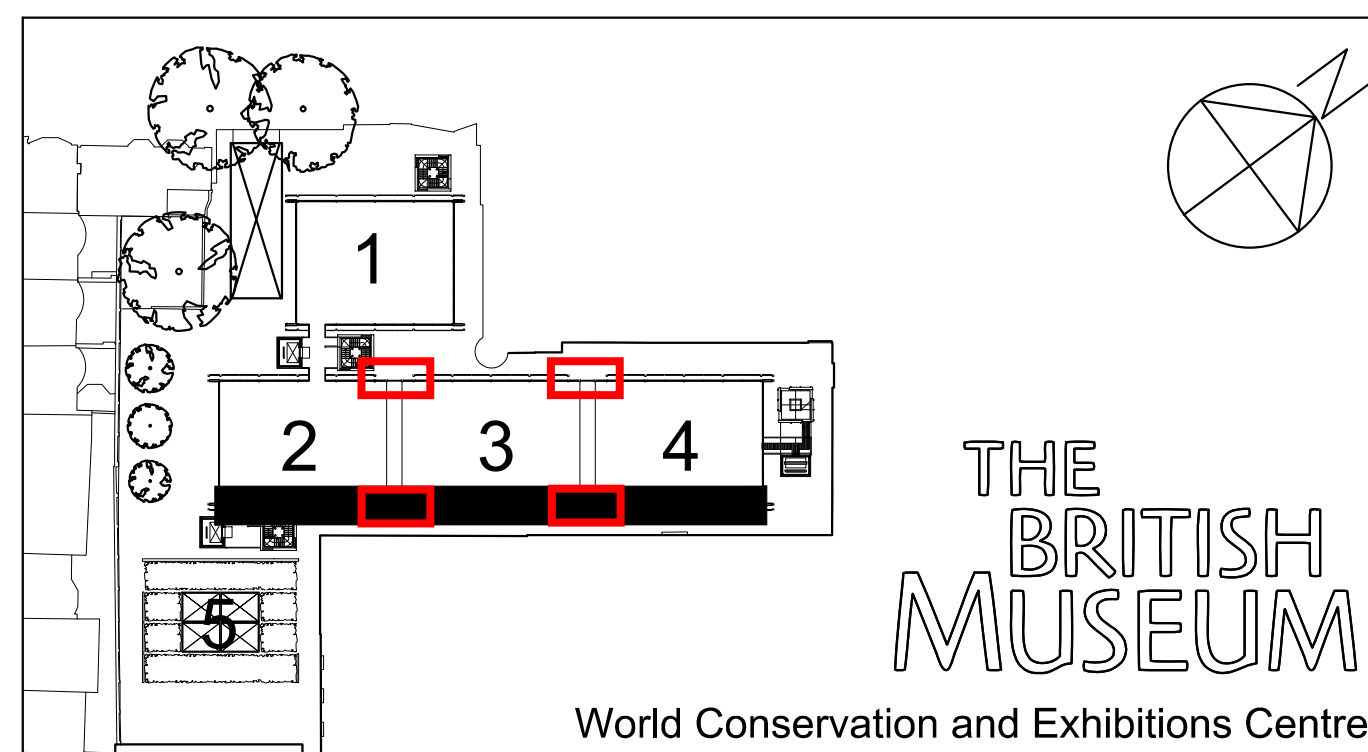

GIG FASSADEN GmbH

Industriestraße 30
A-4800 Attnang-Puchheim
Tel.: +43(0)7674/602-0
www.gig.at



WE REALIZE DREAMS

DOCUMENT / DRAWING STATUS		STATUS		STATUS DATE	
☐ TENDER	☐ FOR APPROVAL / COM.				
☐ PRELIMINARY / DRAFT	☐ FOR CONSTRUCTION				
☐ FOR INFORMATION	☐ AS BUILD				
REV	BESCHREIBUNG / DESCRIPTION	GEZ / DRAWN	DATUM / DATE		
PROJECT PROJECT	British Museum; London Great Russell Street, London WC1B 3DG	KOMM. NR COM. NO.	110073		
BAUHERR CLIENT	The British Museum Great Russell Street, London WC1B 3DG	DATUM DATE	09.01.2013		
GENERALUNTERNEHMER MAIN CONTRACTOR	Mace (as Construction-Manager)	GEZEICHNET DRAWN	ROR		
ARCHITEKT ARCHITECT	Rogers Stirk Harbour & Partners Thames Wharf, Ranville Road, London W6 9HA	MASSTAB SCALE	1:20/(A2)		
BEBEZEICHNUNG DRAWING TITLE	TYPICAL DETAIL EWS 09 Necking Riser - ELEVATION+SECTIONS				
PACKAGE NO		TYPE	DWG NO	REVISION	
3210-DR-0992					

This drawing is our property. It must not be used or duplicated and even not made available to third parties without our written authorization. Unauthorized use by the receiver or by third parties will be civilly and criminally prosecuted according to the statutory rules.