



© WCEC ARCHITECTS - DISCLAIMER:

This drawing is copyright and shall not be reproduced nor used for any other purpose without the written permission of the Architects. This drawing must be read in conjunction with all other related drawings and documentation. It is the contractor's responsibility to ensure full compliance with the Building Regulations. Do not scale from this drawing, use figured dimensions only. It is the contractor's responsibility to check and verify all dimensions on site. Any discrepancies to be reported immediately.  
IF IN DOUBT ASK.  
Materials not in conformity with relevant British or European Standards/Codes of practice or materials known to be deleterious to health & safety must not be used or specified on this project.


XREF'S IN THIS DRAWING

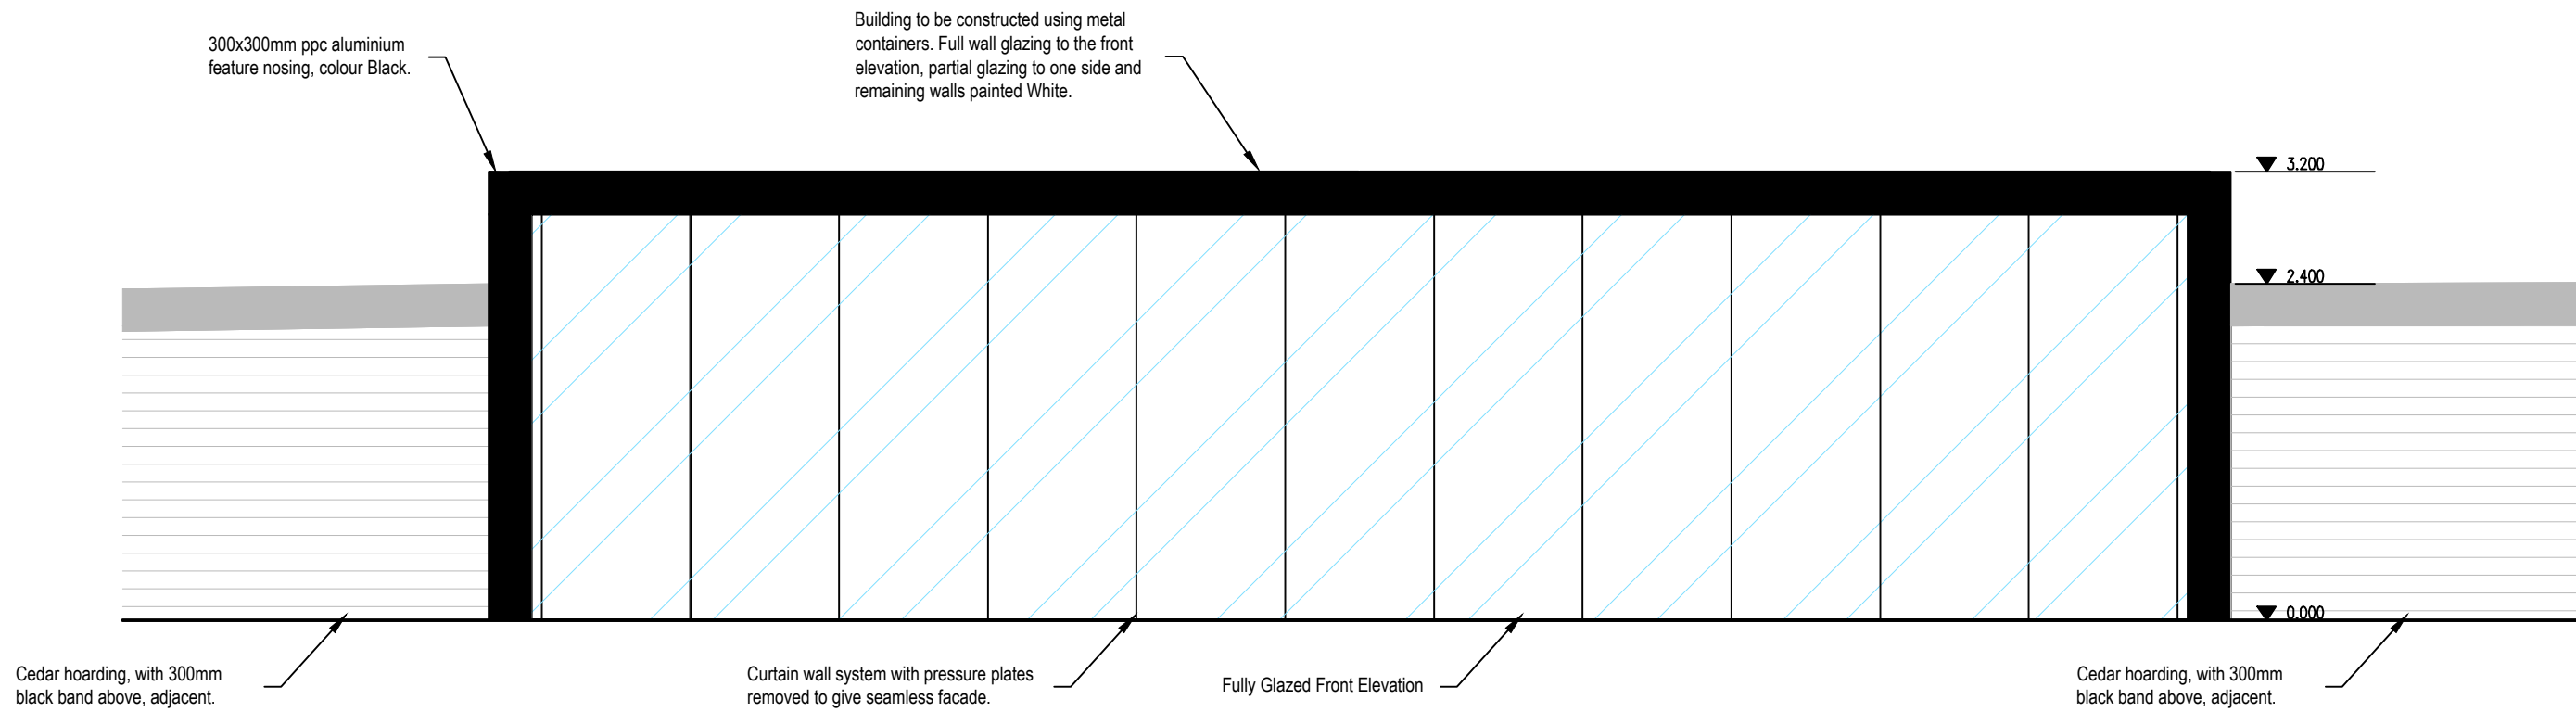


1 Proposed Front (East) Elevation  
Scale 1:50 @ A1, 1:100 @ A3

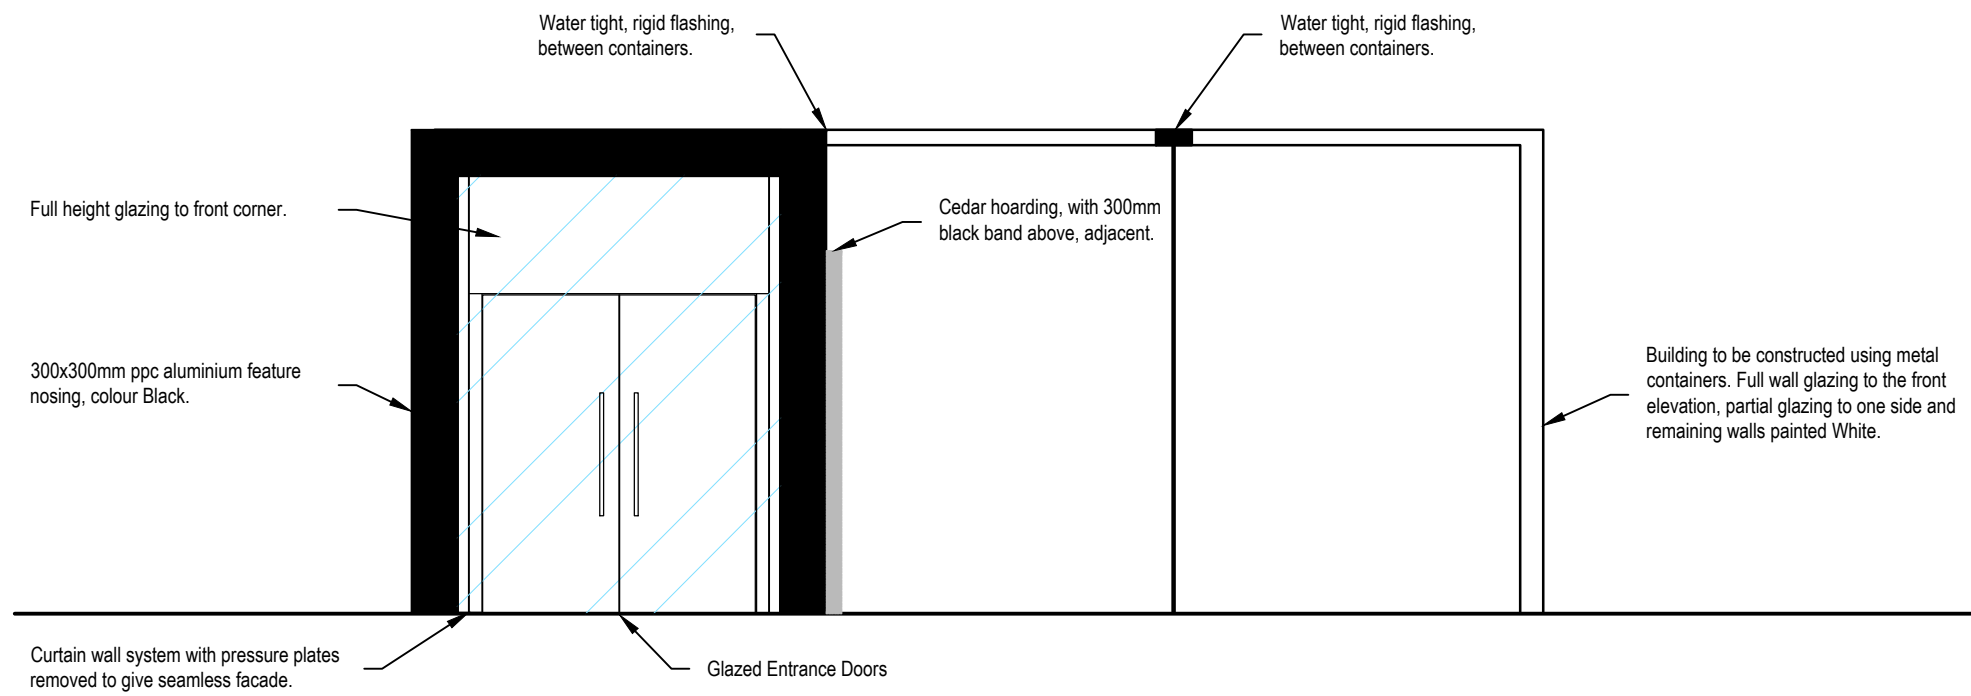

2 Proposed Side (North) Elevation  
Scale 1:50 @ A1, 1:100 @ A3

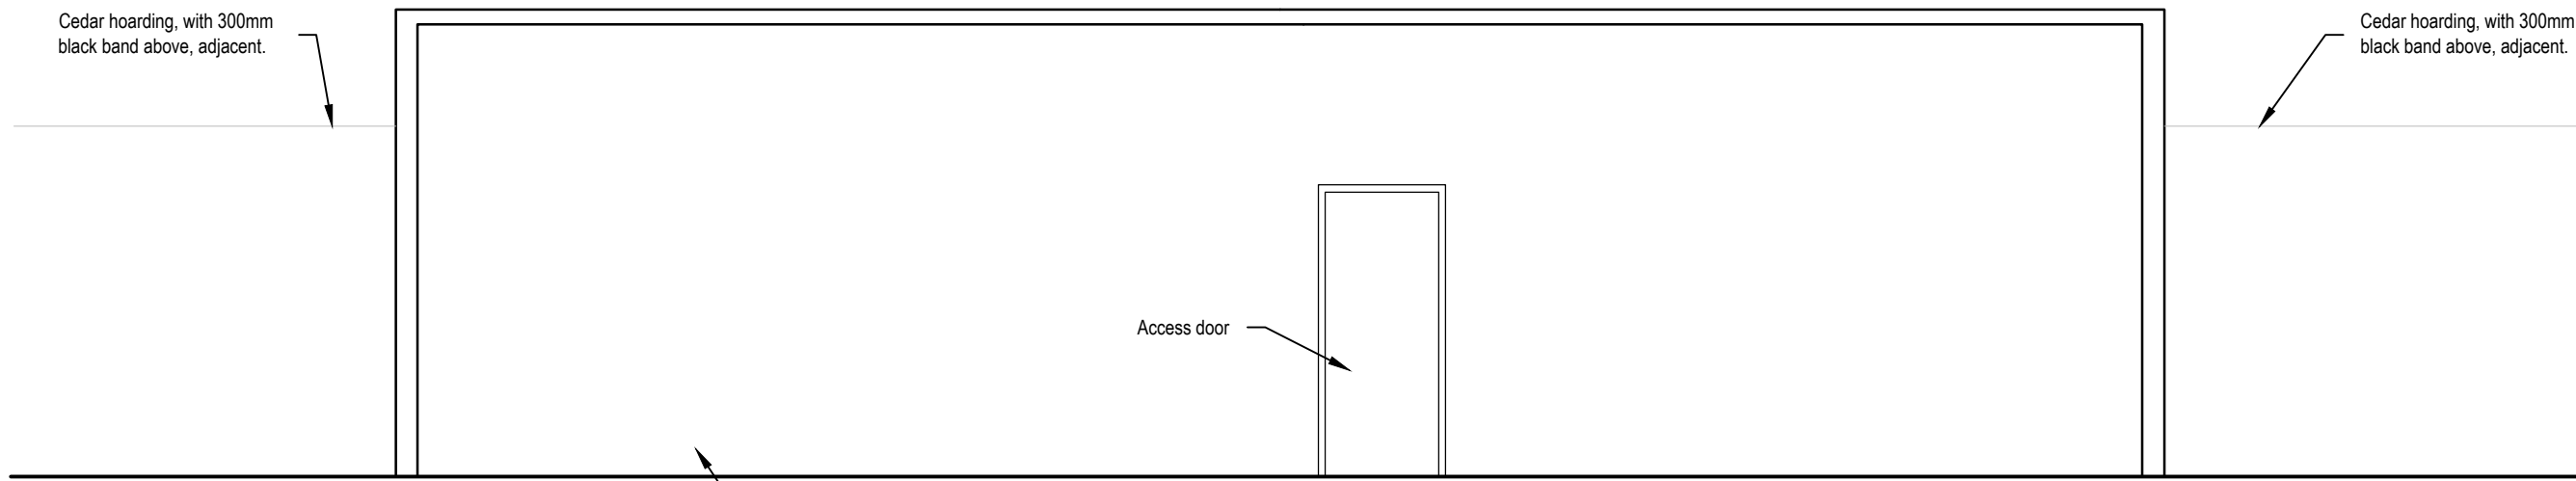

3 Proposed Rear (West) Elevation  
Scale 1:50 @ A1, 1:100 @ A3

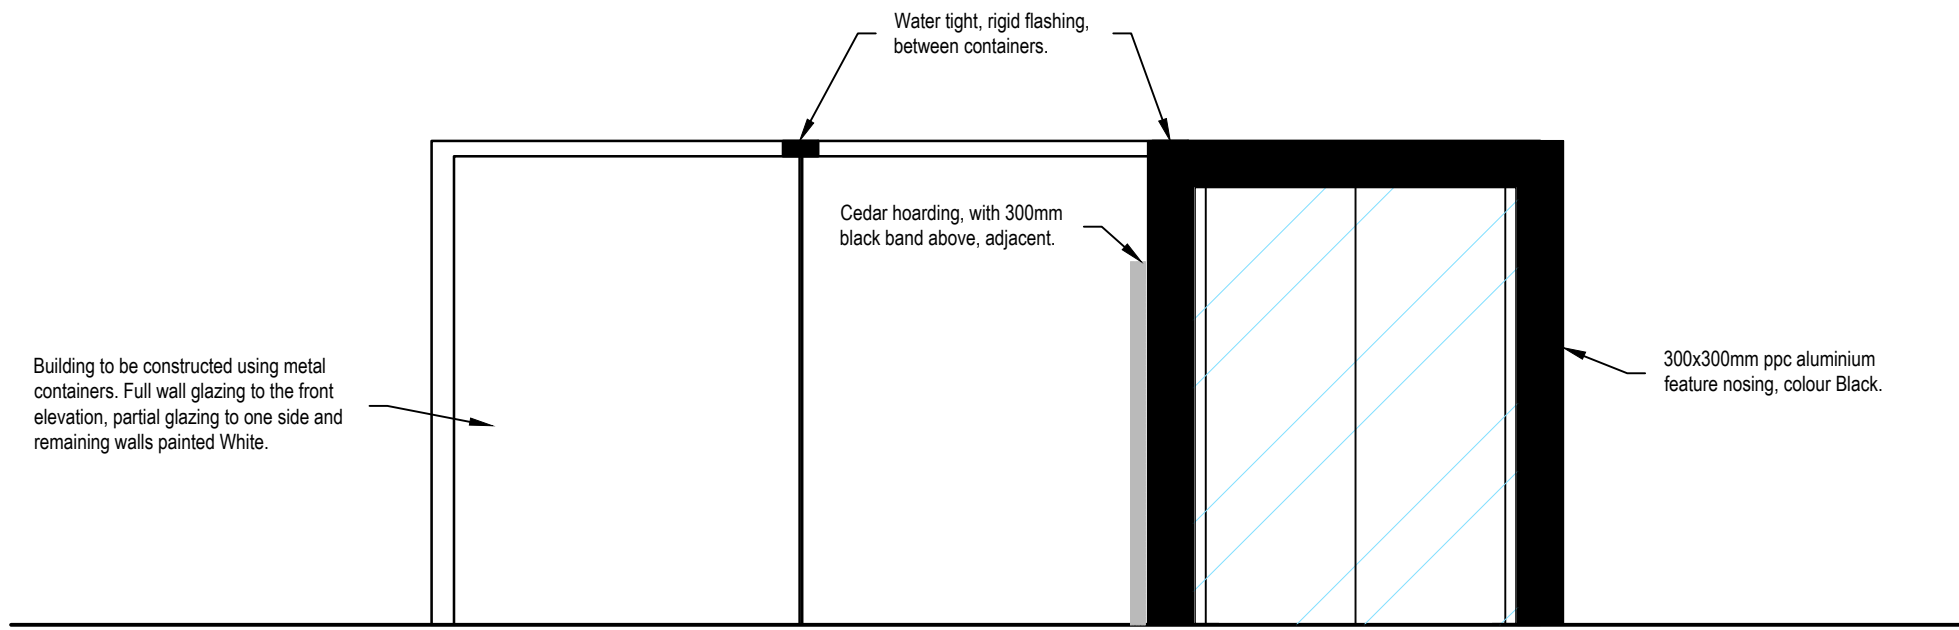

4 Proposed Side (South) Elevation  
Scale 1:50 @ A1, 1:100 @ A3

No. | Date | Description | Drawn/Checked by

CLIENT  
Ballymore  
Network Rail

PROJECT  
West Hampstead Square  
London

TITLE  
Marketing Suite  
Proposed Elevations

DRAWING STATUS  
Planning

DRAWN DCM CHECKED DRJ

SCALE 1:50 @ A1, 1:100 @ A3

DATE Jan 2013

**WCEC** architects  
Chesterfield London Livingston  
01246 260261 020 3388 0019 08700 555915  
email@wcec.co.uk www.wcec.co.uk

JOB NO. 12-316 DRAWING NO. PL-06 REV -