


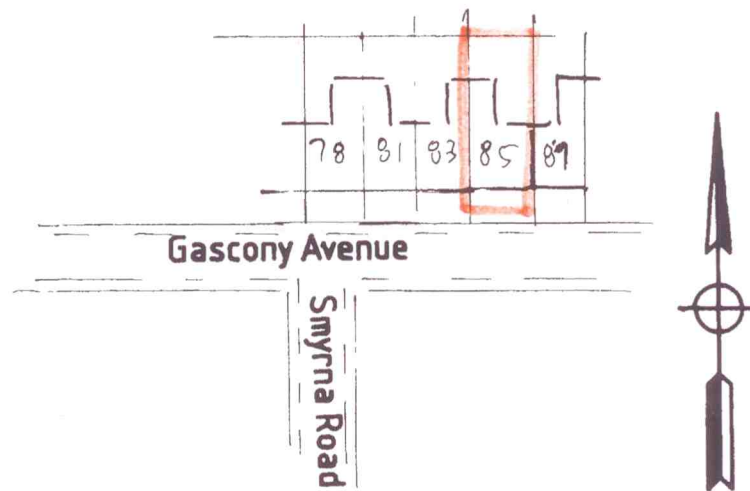

Location Plan Scale 1:1250

**Proposed Loft Extension at Flat 3 (Second Floor) 85
Gascony AVE London NW6 for Mr Elliott of the above
address**

**Drawn by John W Phillips 8 Highlever Road London W10 6PS
Tel No: 020 8968 8135 & 020 7460 8979 & 07973 509928**



85 Gascony Avenue
London NW6



Other
Terraces
at
Adjoining
Propertys

