


144.500.A - DETAIL SECTION THROUGH PROPOSED FIRST FLOOR CONSTRUCTION (REAR)

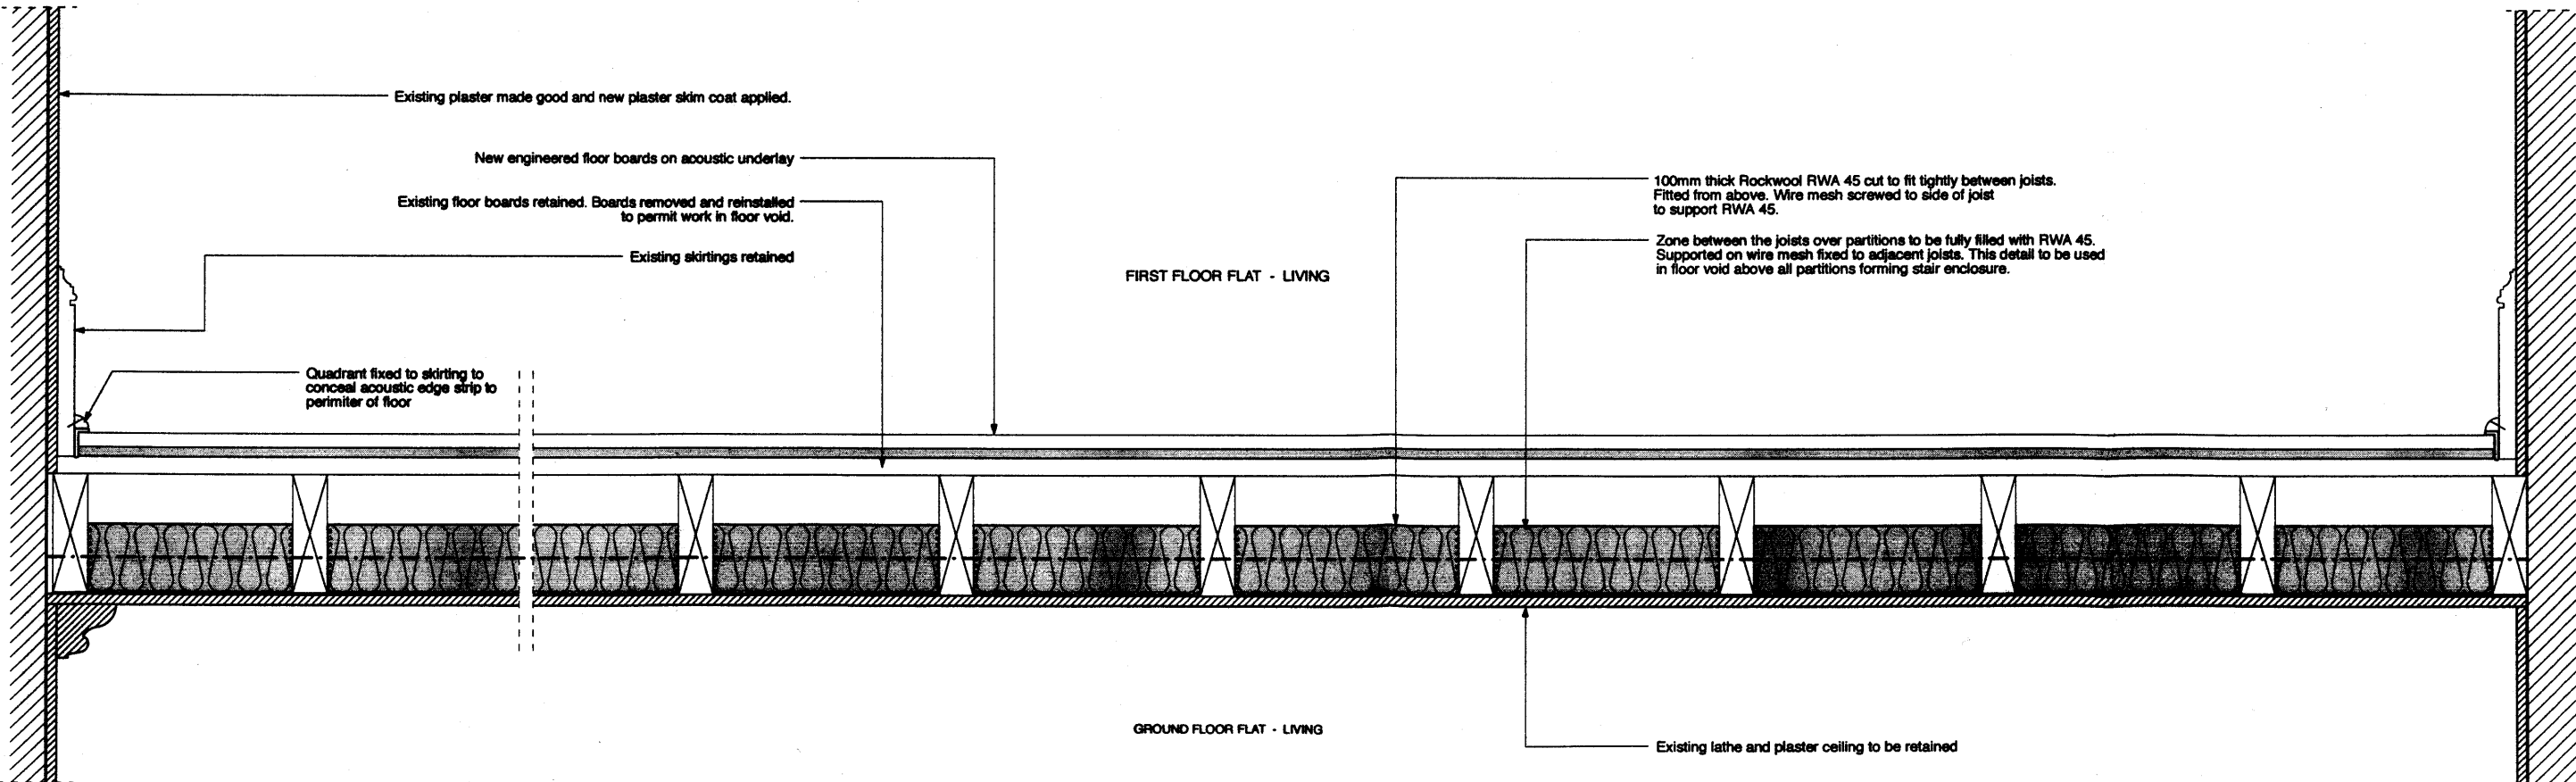

144.500.B - DETAIL SECTION THROUGH PROPOSED FIRST FLOOR CONSTRUCTION (FRONT)

© 2013 syte architects limited
 Check all dimensions on site prior to commencement of the work. If the drawing contains any discrepancies in any way the contractor shall be deemed to have accepted the drawing as shown.
 Do not scale dimensions from drawings, drawing is copyright.

INFORMATION ISSUE

Existing plaster/plasterboard
 Line 60 minutes fire resistance
 Line 30 minutes fire resistance
 Line 15 minutes fire resistance

syte
 30 Morning Crescent
 London NW1 7RE

Resolution Ltd.
 30 Morning Crescent
 London NW1 7RE

Typical Floor Details
 date: / /
 Jan 13 / /
 scale: drawing
 1:10@A3 146.500