



DETAILED SECTION THROUGH REAR EXTENSION 1:25

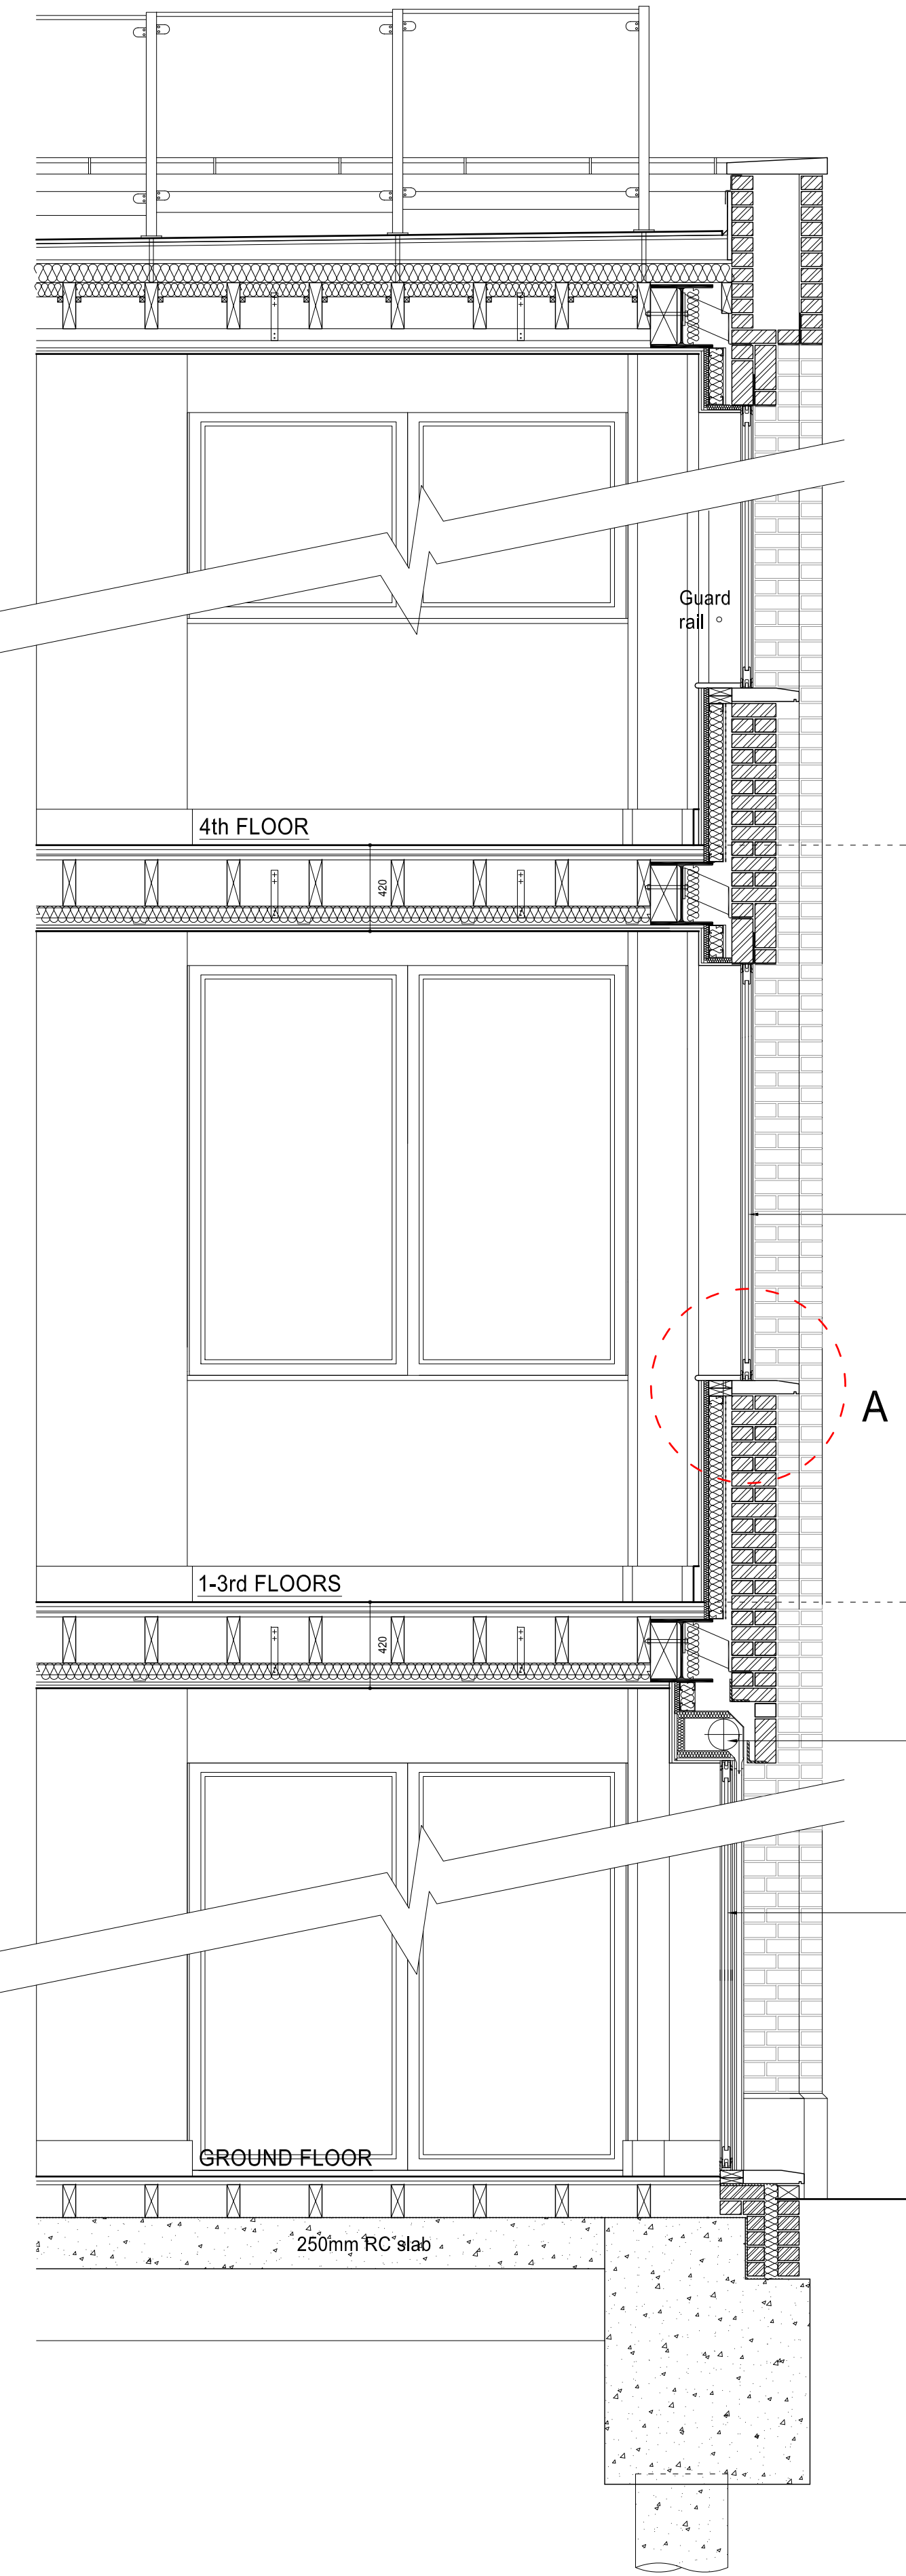


REAR EXTENSION ELEVATION DETAILS 1:25

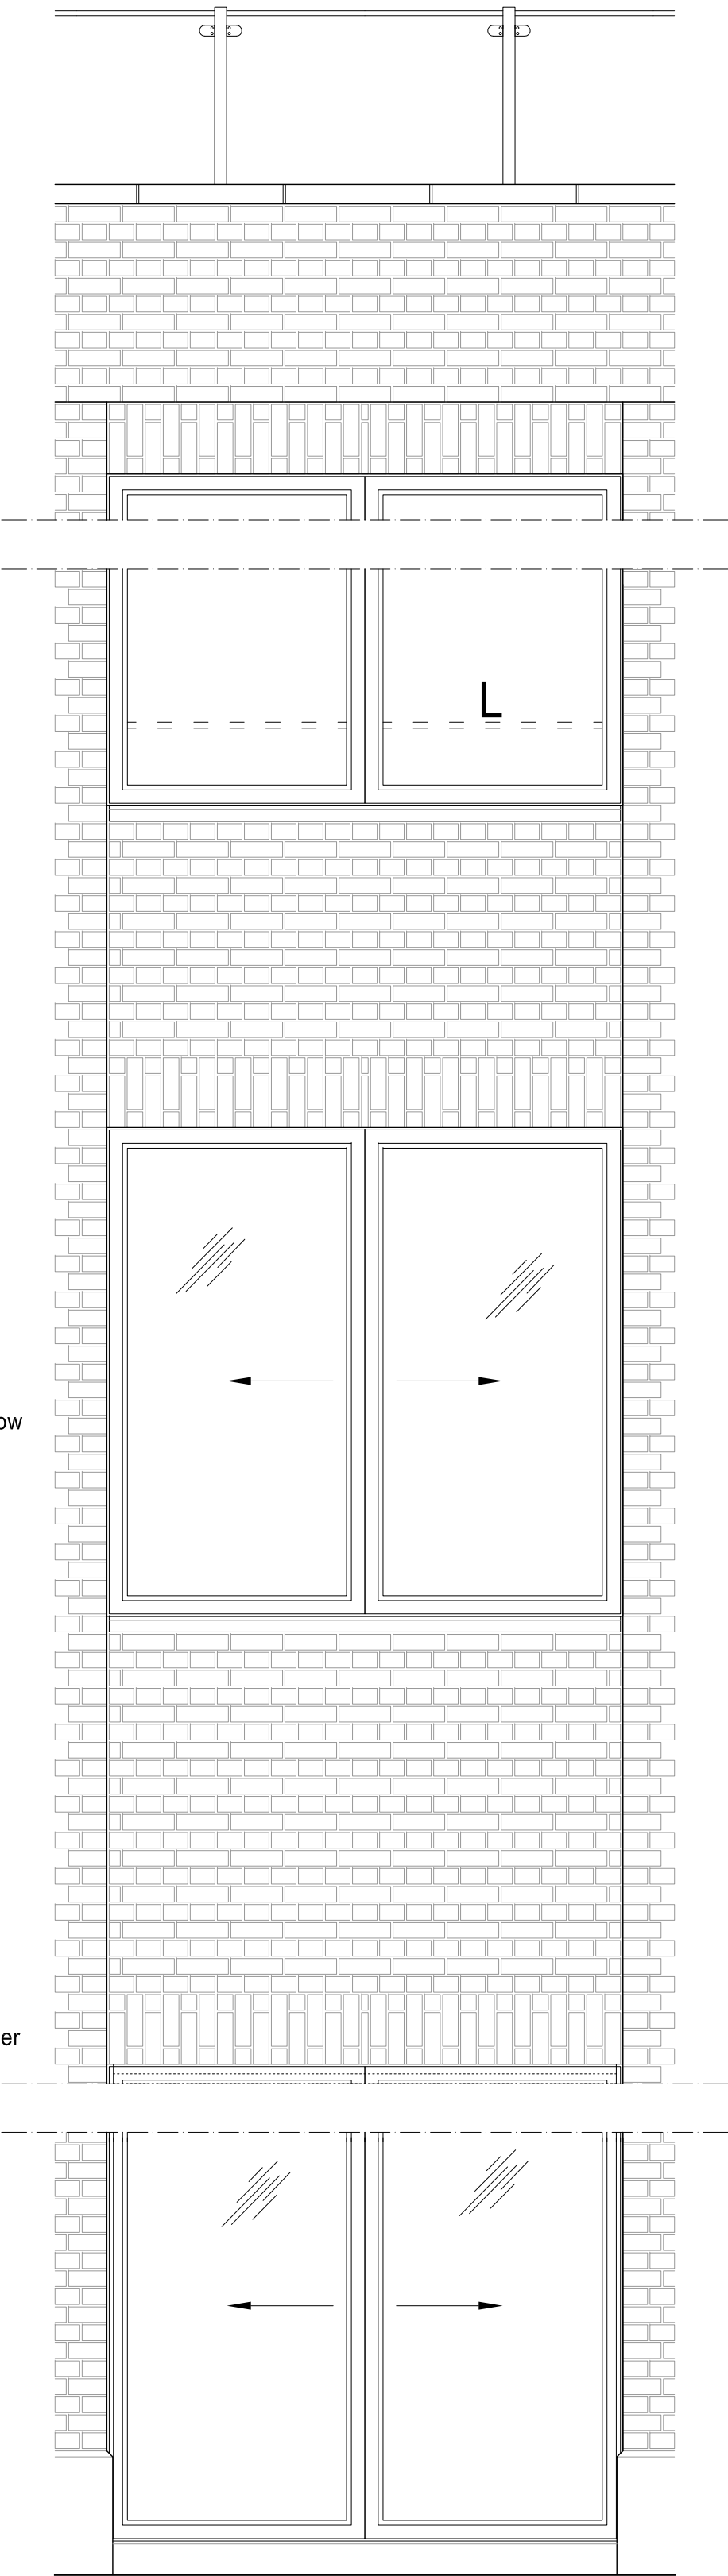


DETAIL A 1:5


N.B. Window sample available on site.

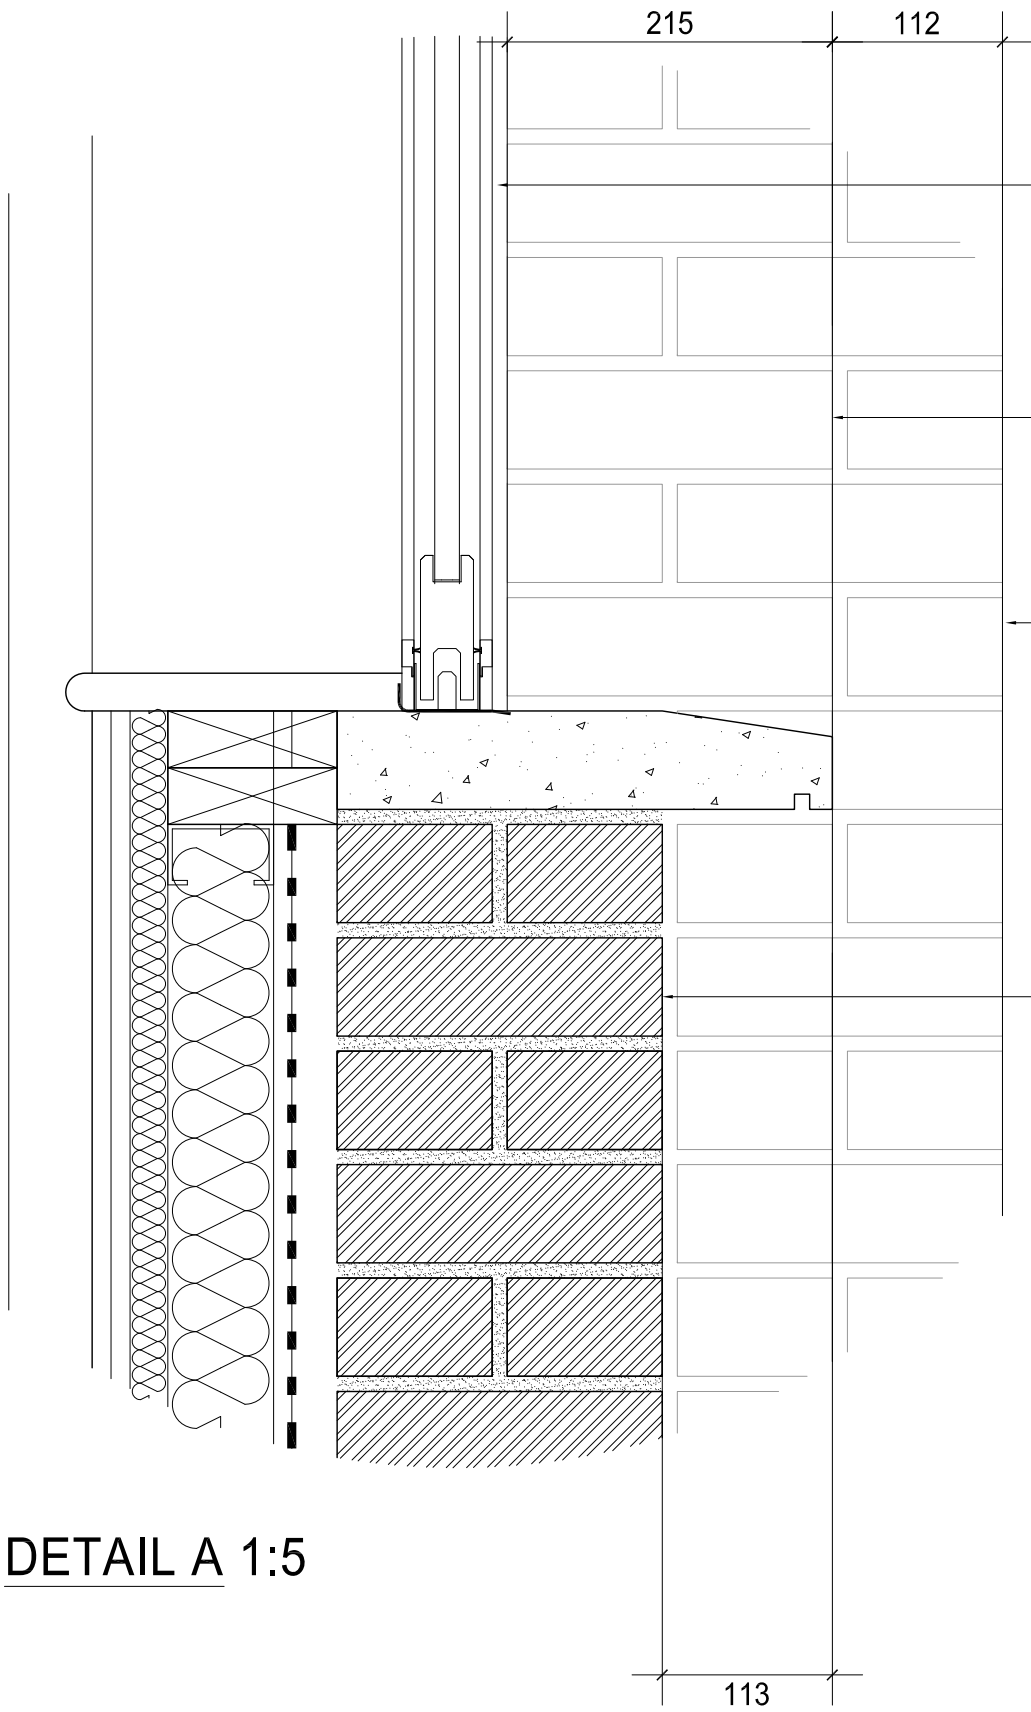

DETAIL B 1:5

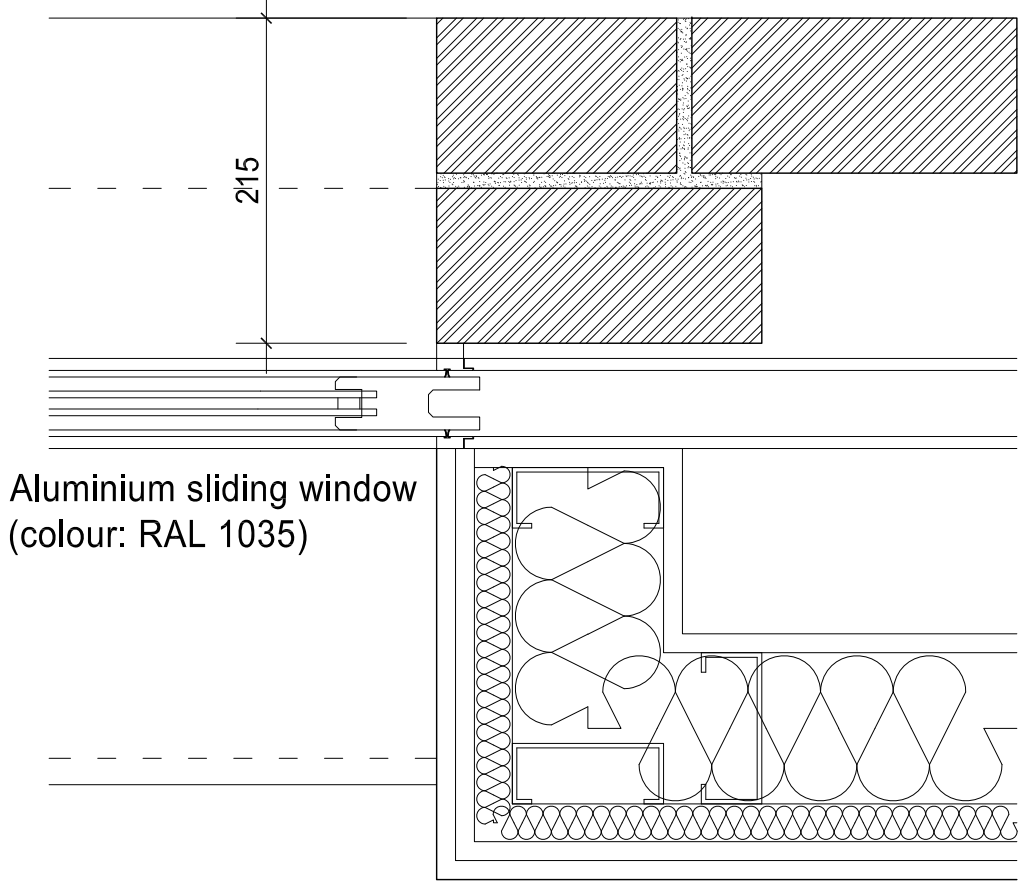

PLAN DETAIL OF REAR EXTENSION 1:25

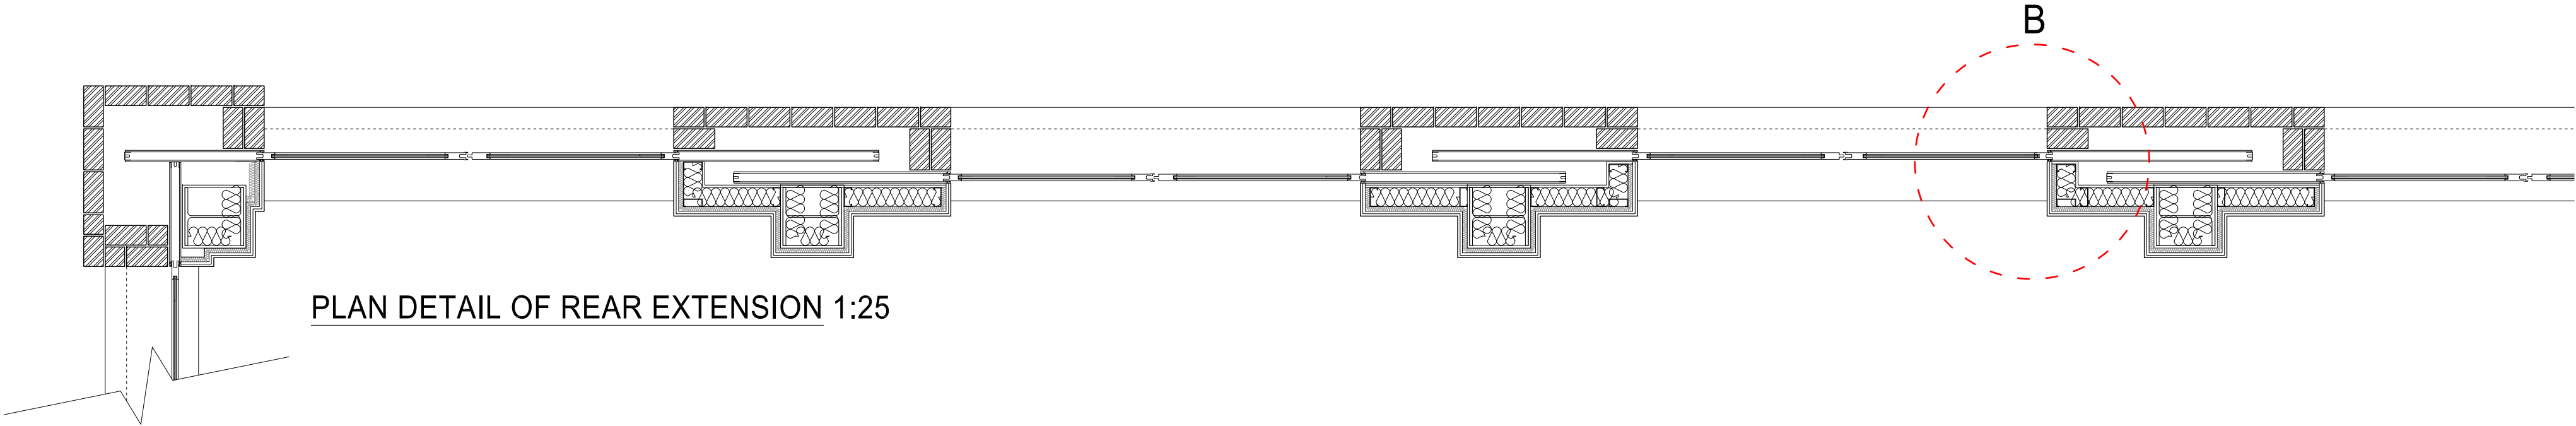

REVISIONS


Rev. Date By

SUBMISSION DRAWING FOR APPROVAL OF
DETAILS REQUIRED BY CONDITION 3a
OF PLANNING PERMISSION DATED 30/11/2011
(ref 2011/4415/P)

PLANNING APPLICATION

ALL DIMENSIONS TO BE CHECKED ON SITE
WORK TO FIGURED DIMENSIONS ONLY
REPORT DISCREPANCIES TO THE ARCHITECT
AT ONCE BEFORE PROCEEDING

Contemporary Design Solutions

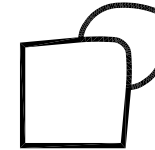

46 Great Marlborough Street
London
W1F 7JW
Telephone: 020 7494 9000 Fax: 020 7494 4944

Client

RISSETALL LTD

Project Title
Mixed-use residential extension
10A Belmont Street,
LONDON NW1

Drawing Title

Proposed Elevation Details
Rear Extension

Scale 1: 25@A1, 1:5@A1 Date January 2013
Drawn LV Checked DL
Drawing No. Rev.

110210-A(21)001

CAD plot date: 04 Feb 2013 - 10:18am