


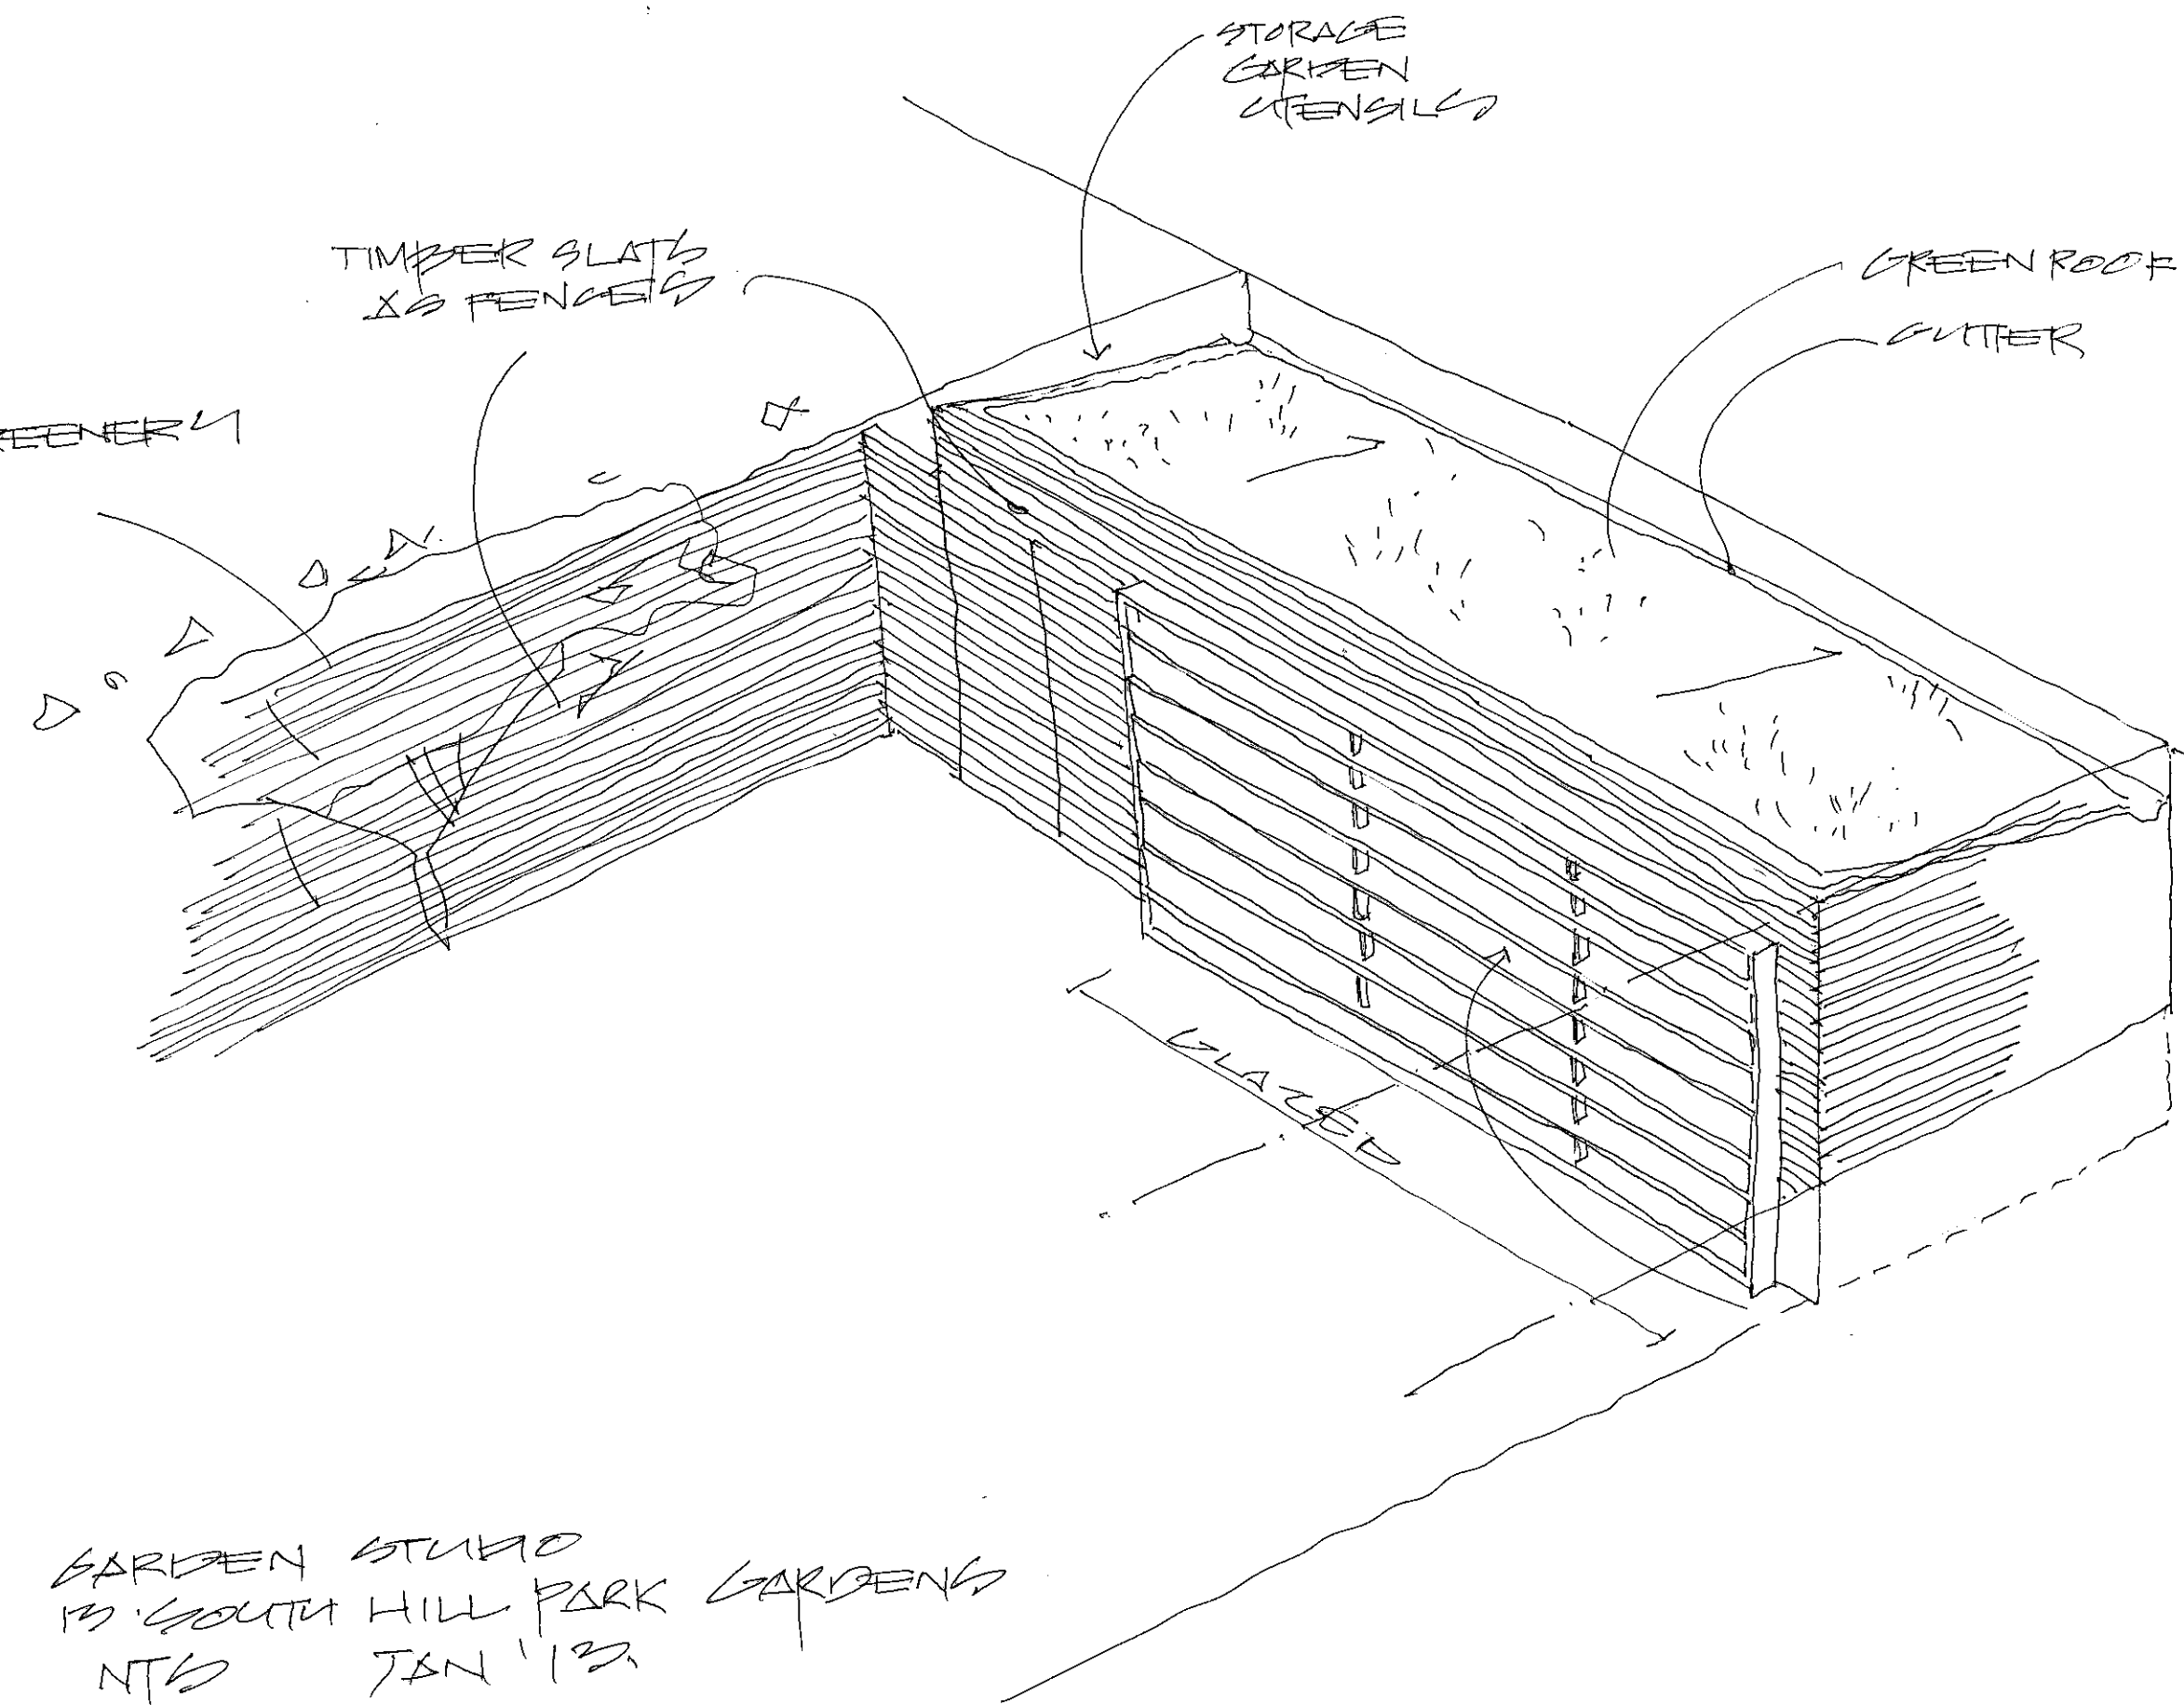

GARDEN STUDIO
 13 SOUTH HILL PARK GARDENS
 NTS JAN '13
 4 of 4.

Notes:

All setting-out to be confirmed on site with architect.

Martyn Clarke Architecture
 78 Crouch Hill London N8 9EE
 office 0207 263 7121 mob 0771 0080117
 e-mail info@martynclarkearchitecture.com
 web www.martynclarkearchitecture.com

Project no. 6212	Title: Flat 2 13 South Hill Park Gardens NW3 2TD Sketch of Proposed Studio.	
Dwg no. 05	Scale: n.t.s.	Date: January '13