



Notes:

All setting-out to be confirmed on site with architect.

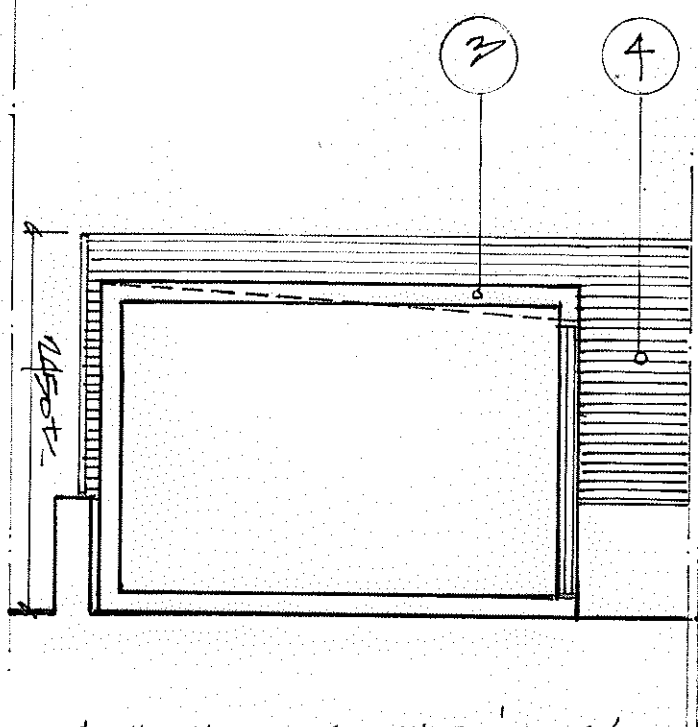


EXISTING SECTION 'A-A'

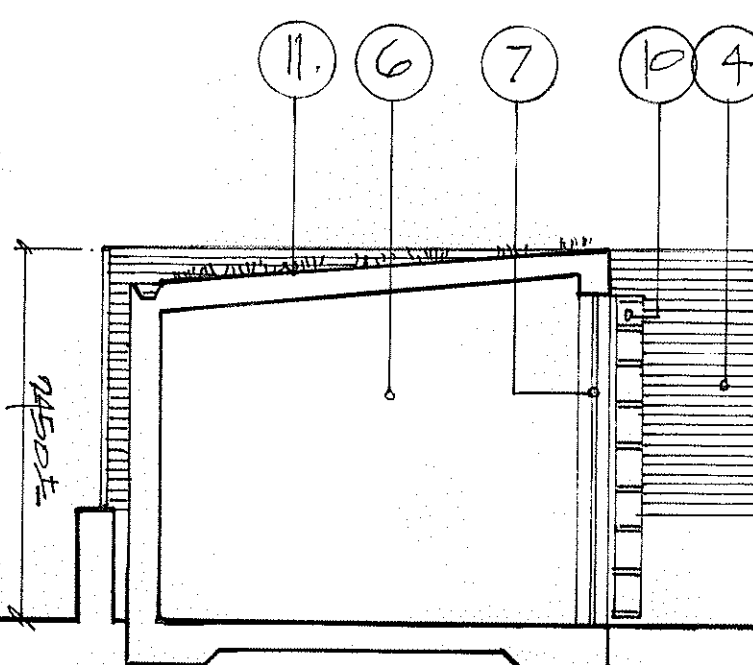


PROPOSED SECTION 'B-B'

- 4. Existing Slatted fence.
- 5. Proposed external store for garden tools.
- 6. Proposed new garden studio.
- 7. Glazing.
- 8. Proposed studio clad in horizontal timber battens to match the fences.
- 9. Decking.
- 10. 'Brise-Soleil'.
- 11. Lichen covered Green Roof.

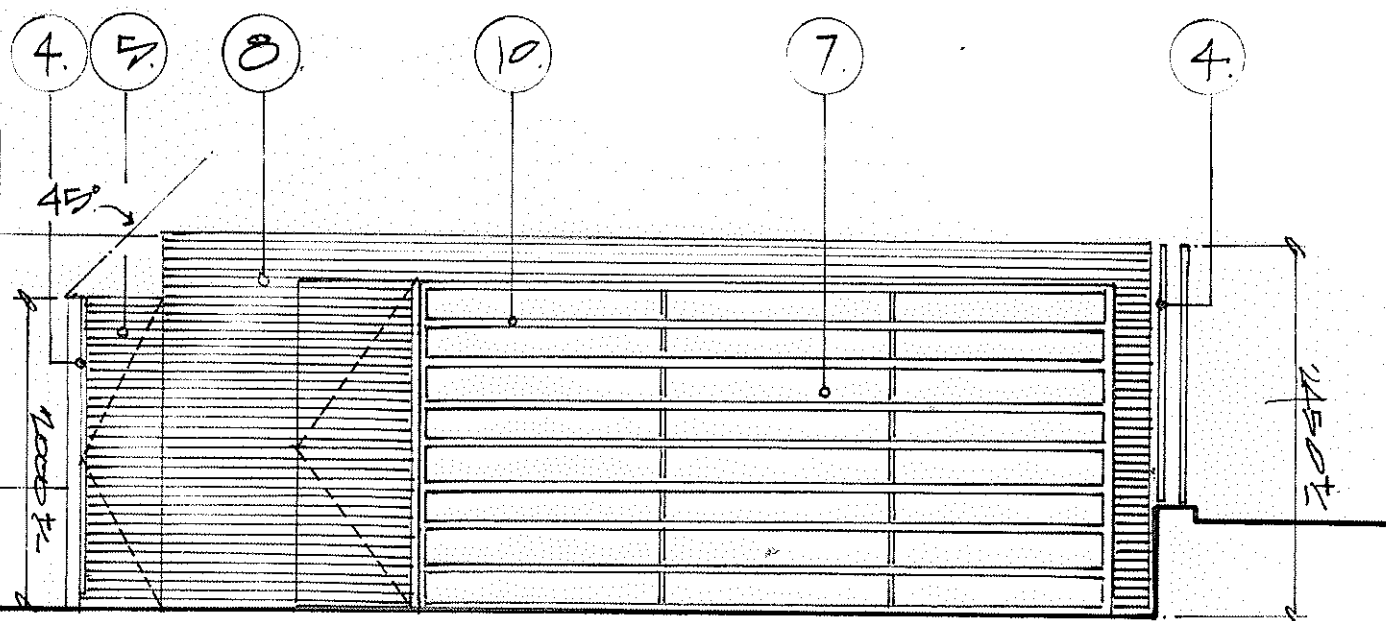

PROPOSED ELEVATION

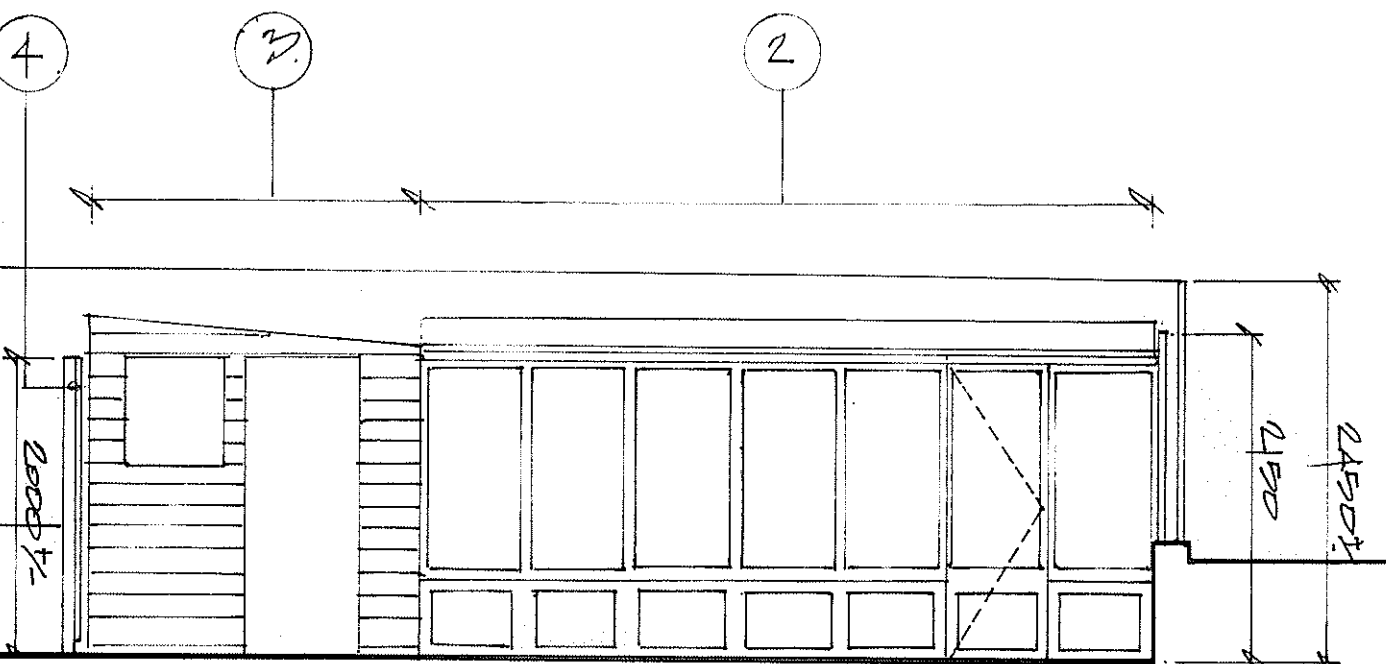

EXISTING ELEVATION

Martyn Clarke Architecture
78 Crouch Hill London N8 9EE
office 0207 263 7121 mob 0771 0080117
e-mail info@martynclarkearchitecture.com
web www.martynclarkearchitecture.com

Project no. 6212	Title: Flat 2 13 South Hill Park Gardens NW3 2TD Existing/Proposed Elevations & Sections	
Dwg no. 04	Scale: 1:50	Date: January '13

