




Kidderpore Avenue Elevation NE

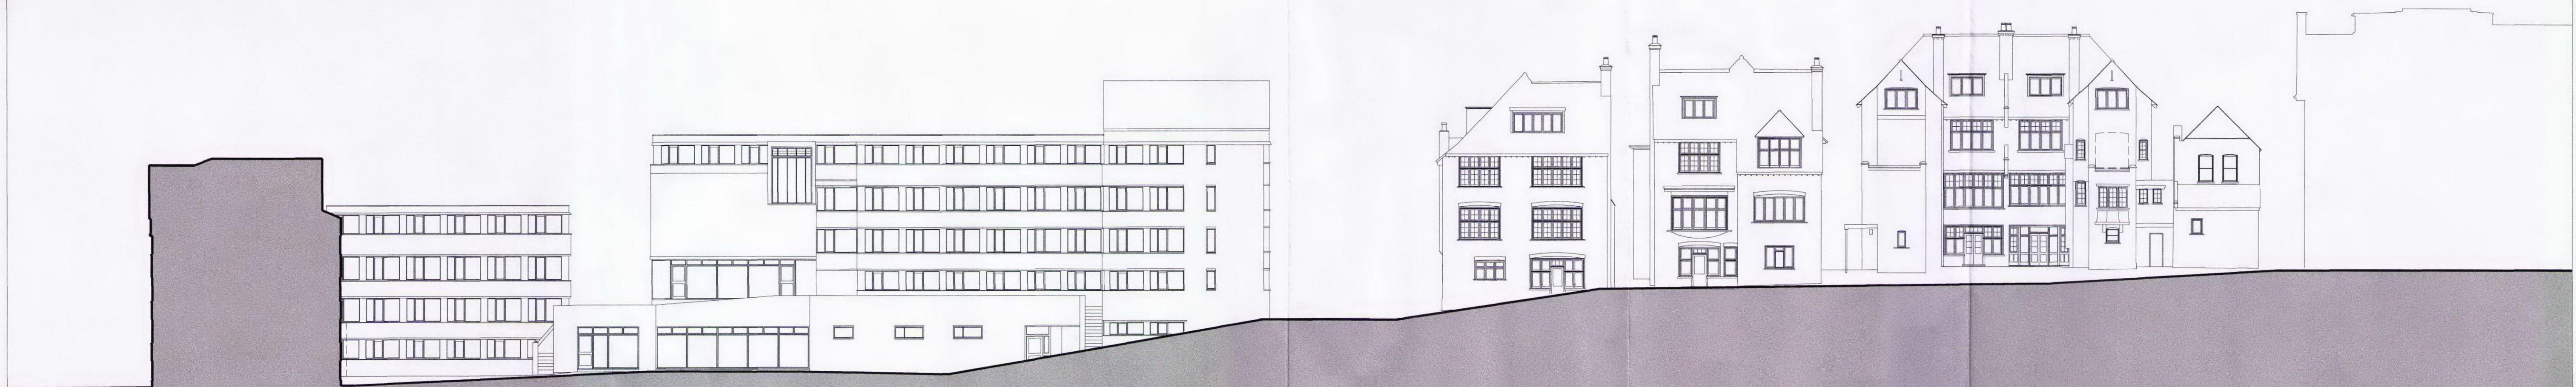

Kidderpore Avenue Elevation SW

0m 10m

Do not scale from this drawing. Use figured dimensions only. Figured dimensions are in millimetres. All levels are in metres. All dimensions and levels shall be verified on site before proceeding with works. Detailed site survey to be carried out to verify positions and level relationships with site features and ordnance survey. The architect must be notified of any discrepancy. Where building components are described in the specification as contractor designed, "construction" information relating to those components on this drawing represents design intent only.

REV	DATE	DESCRIPTION	CDD
P1	21-01-13	Planning Submission	OK

Allies and Morrison  
85 Southwark Street  
London SE1 0HX  
telephone 020 7921 0100  
facsimile 020 7921 0101  
email info@alliesandmorrison.co.uk  
A&M JOB NO: 809

KIDDERPORE AVENUE, LONDON  
EXISTING - KIDDERPORE AVENUE  
ELEVATIONS SW & NE  
809\_01\_07\_020  
DATE: January 2013  
SCALE: 1:200 @A1 1:400 @A3