




FOR PLANNING

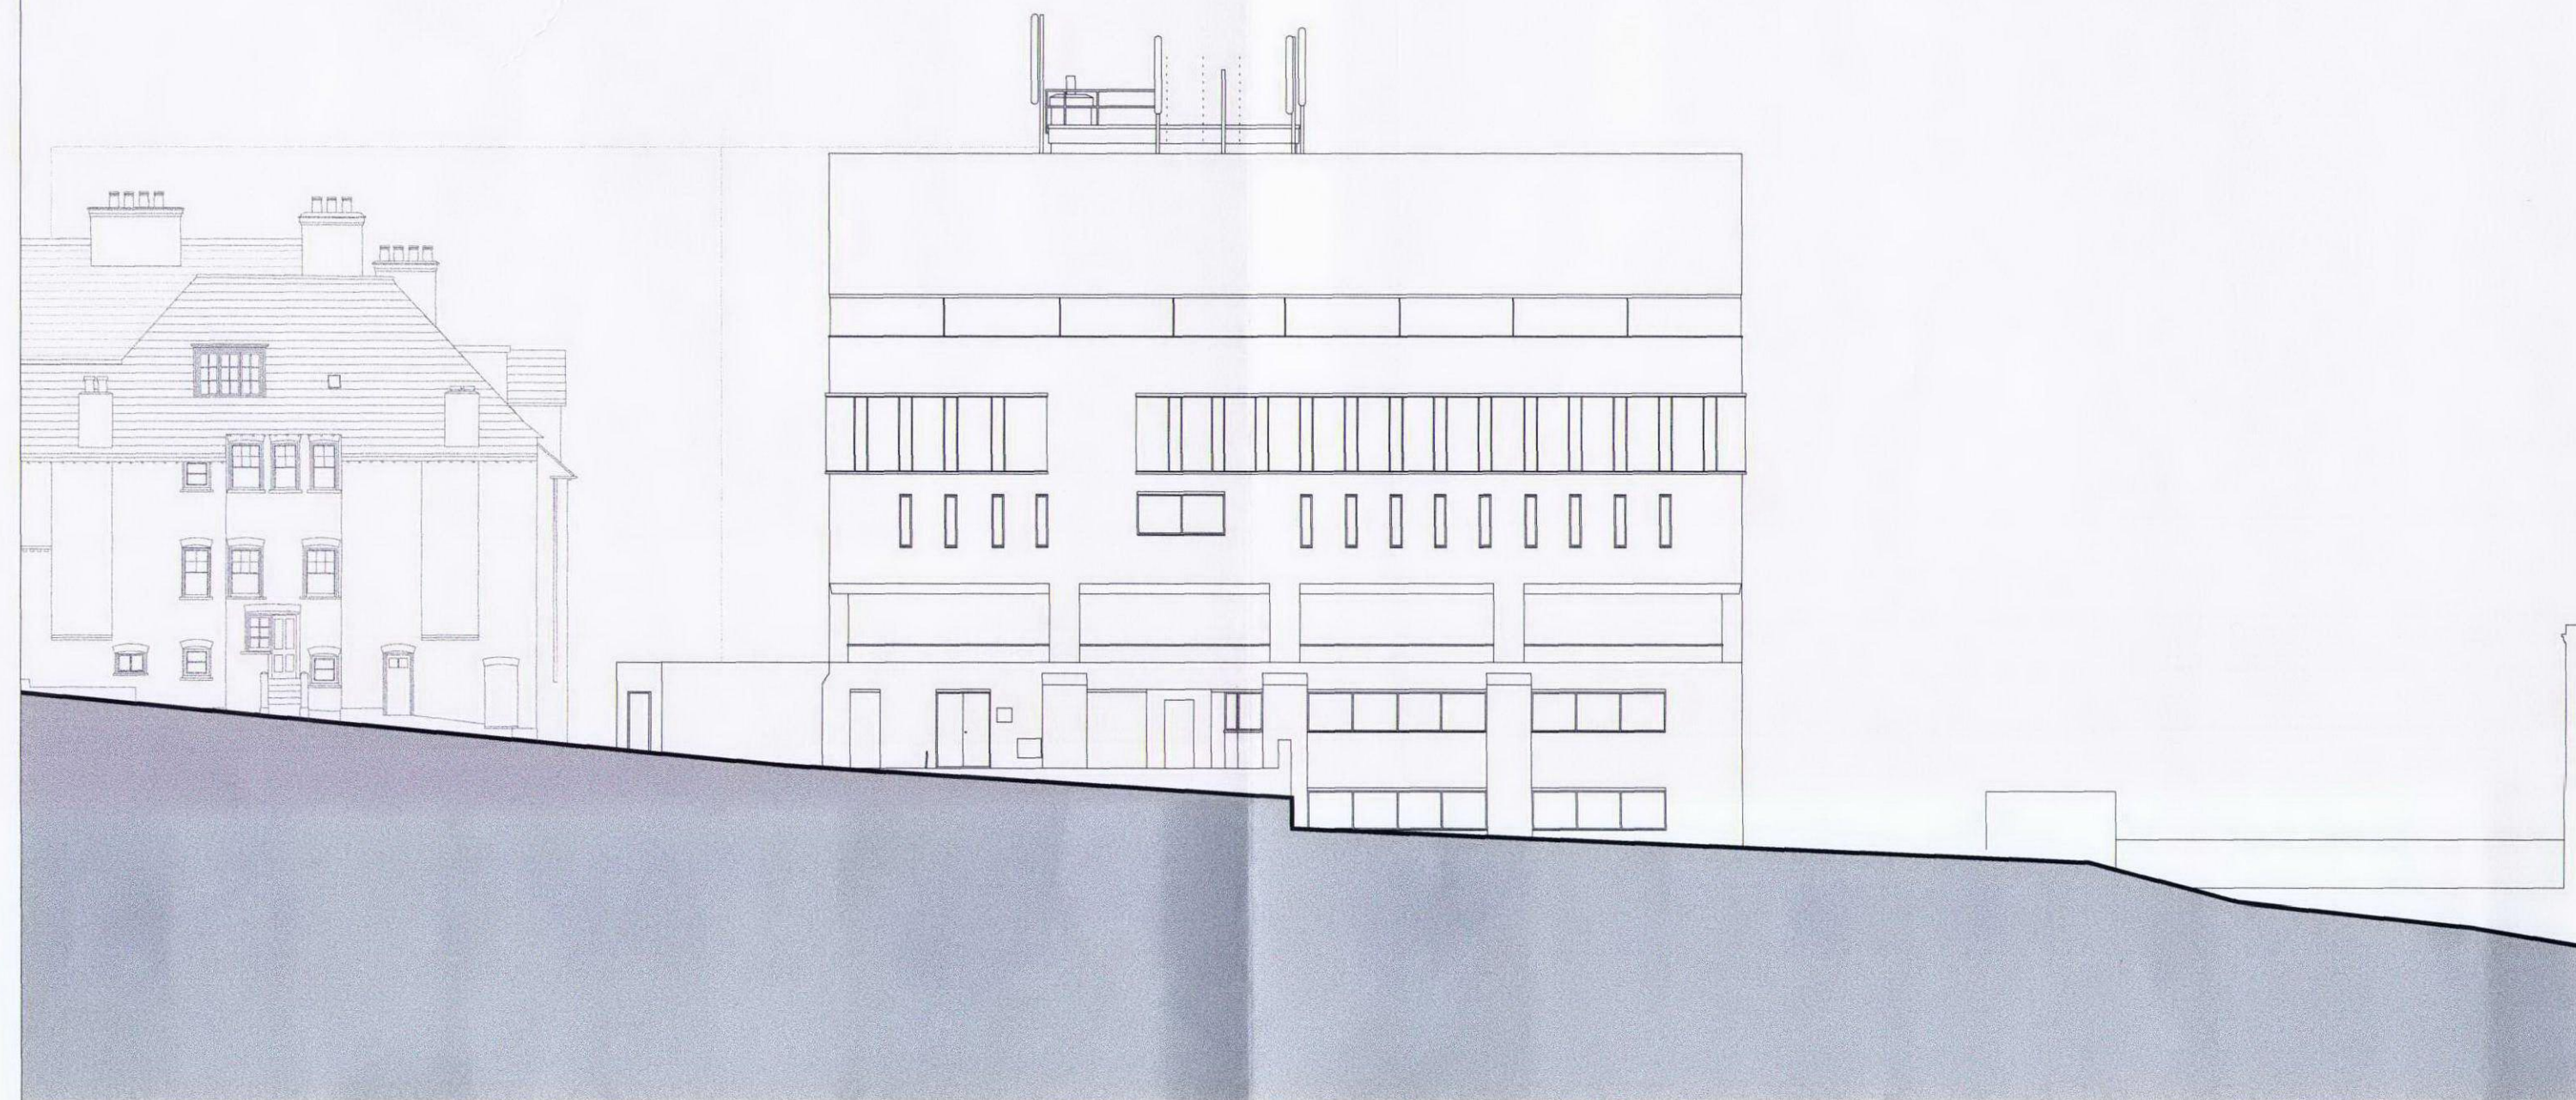


Caroline Skeel Library Elevation NW

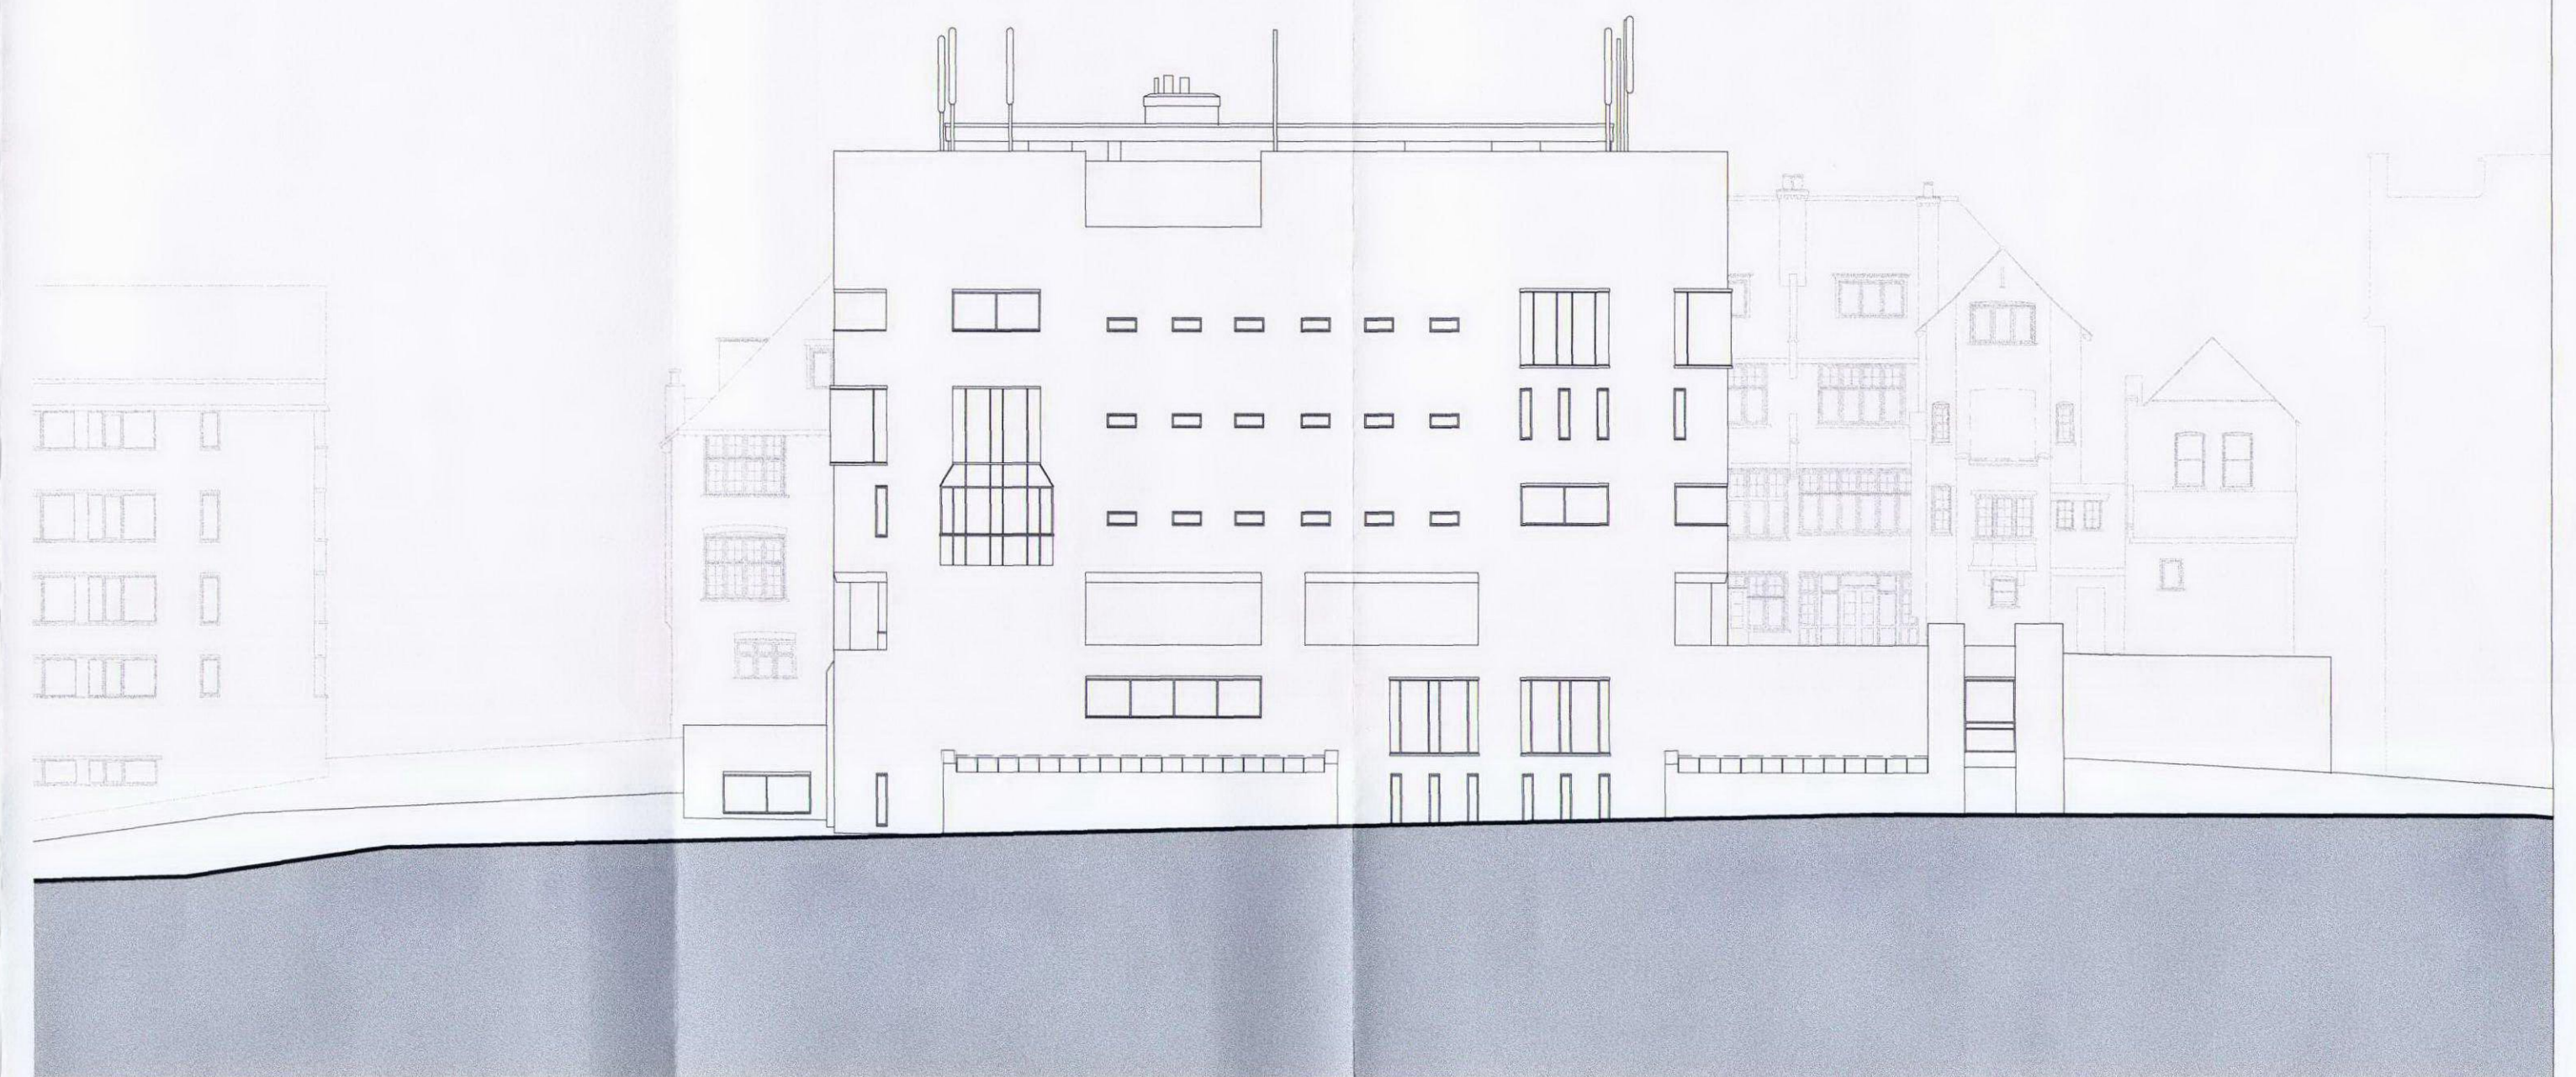

Caroline Skeel Library Elevation SW

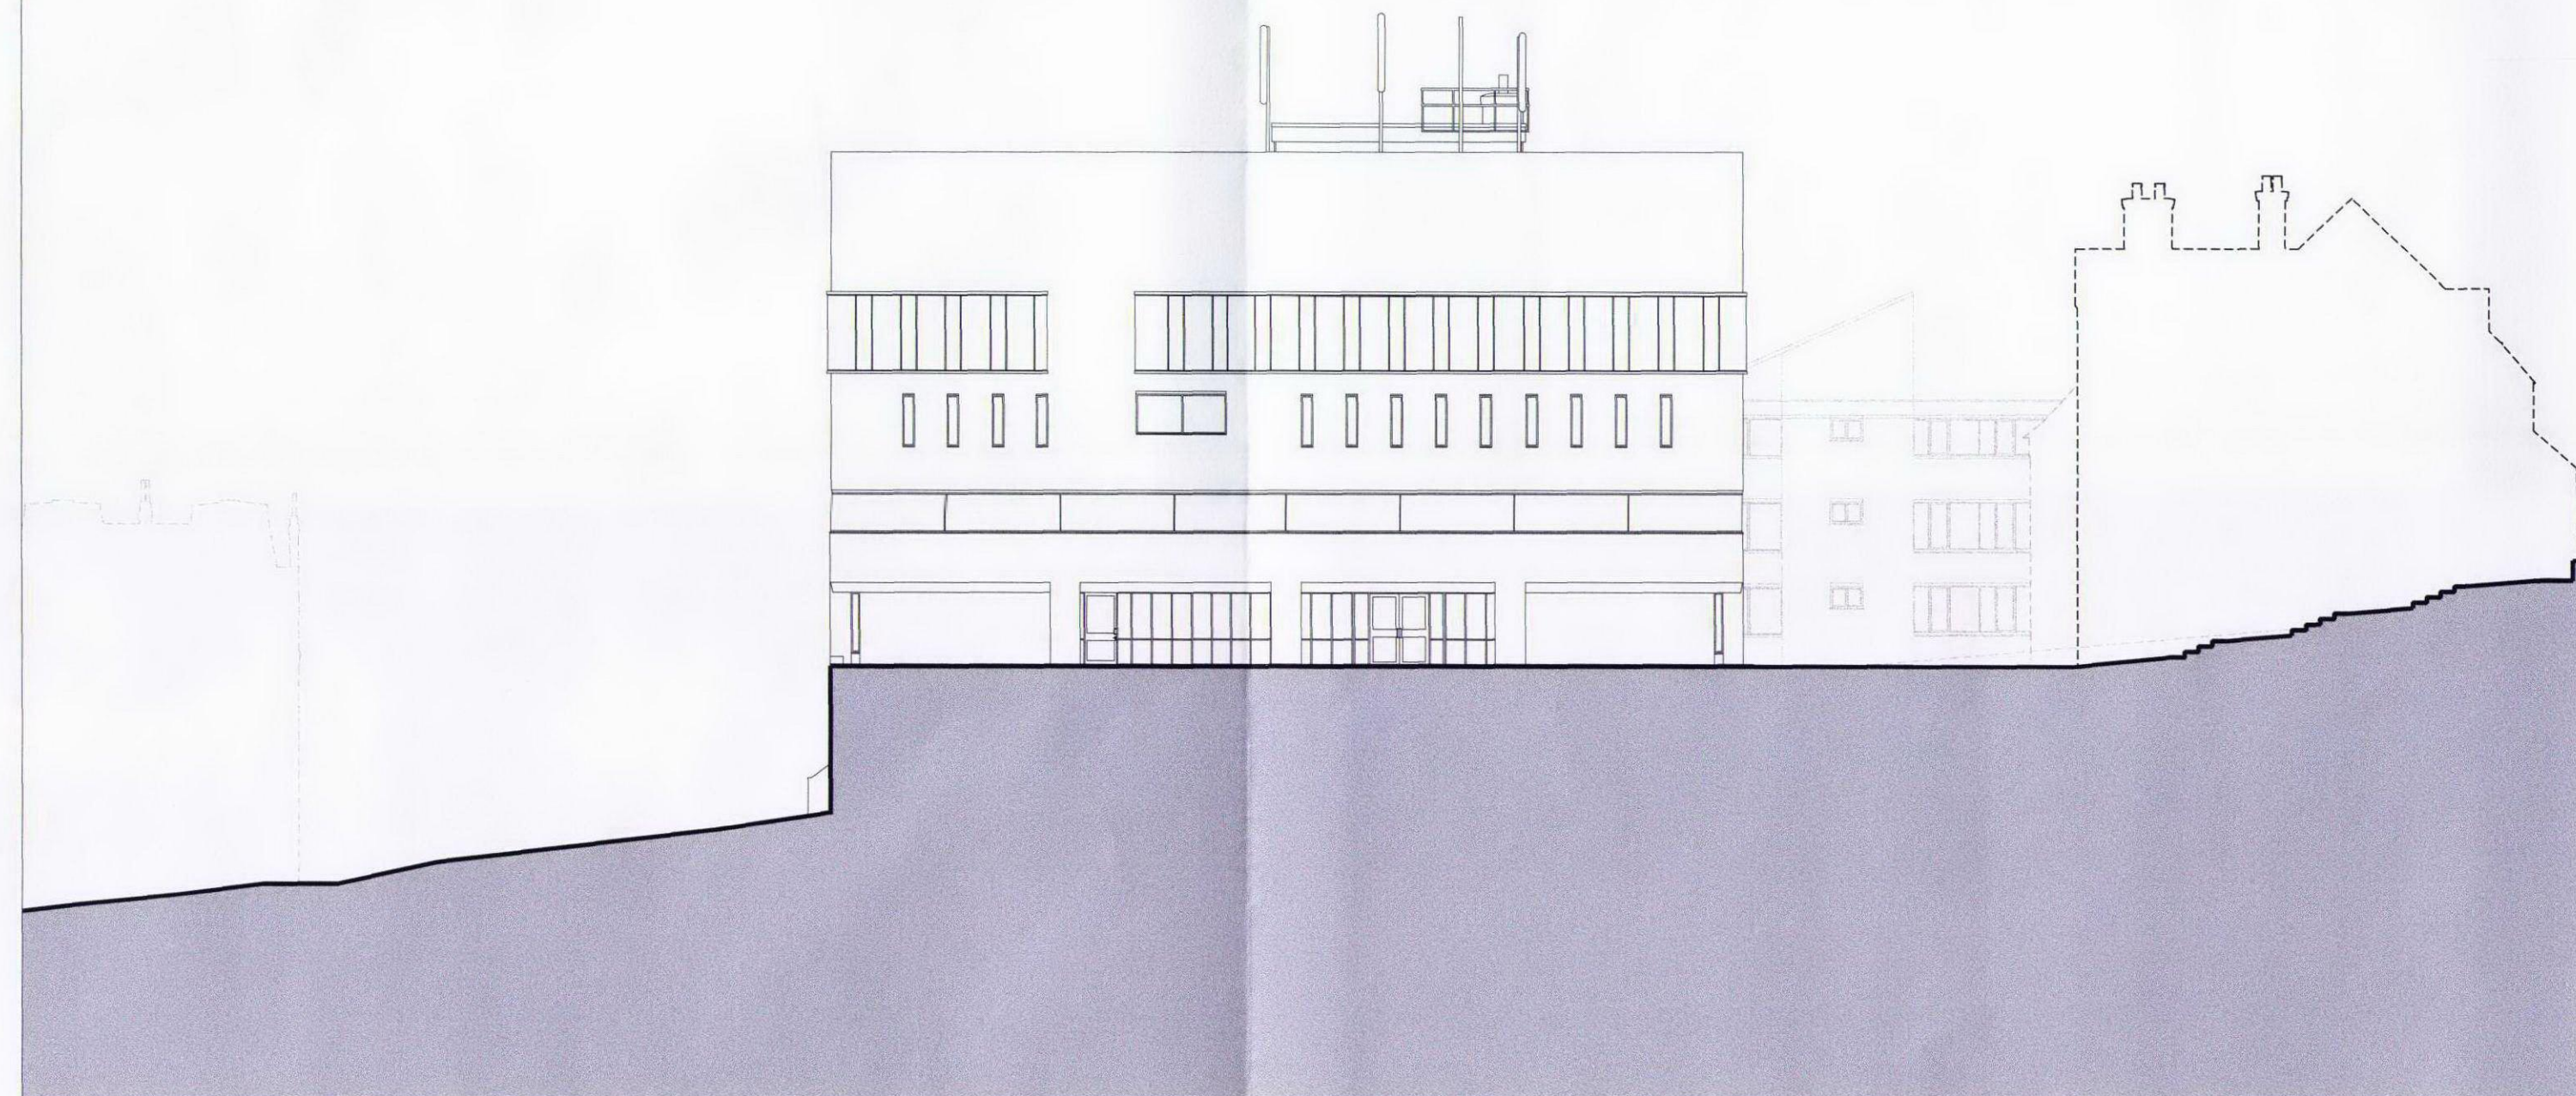

Caroline Skeel Library Elevation SE

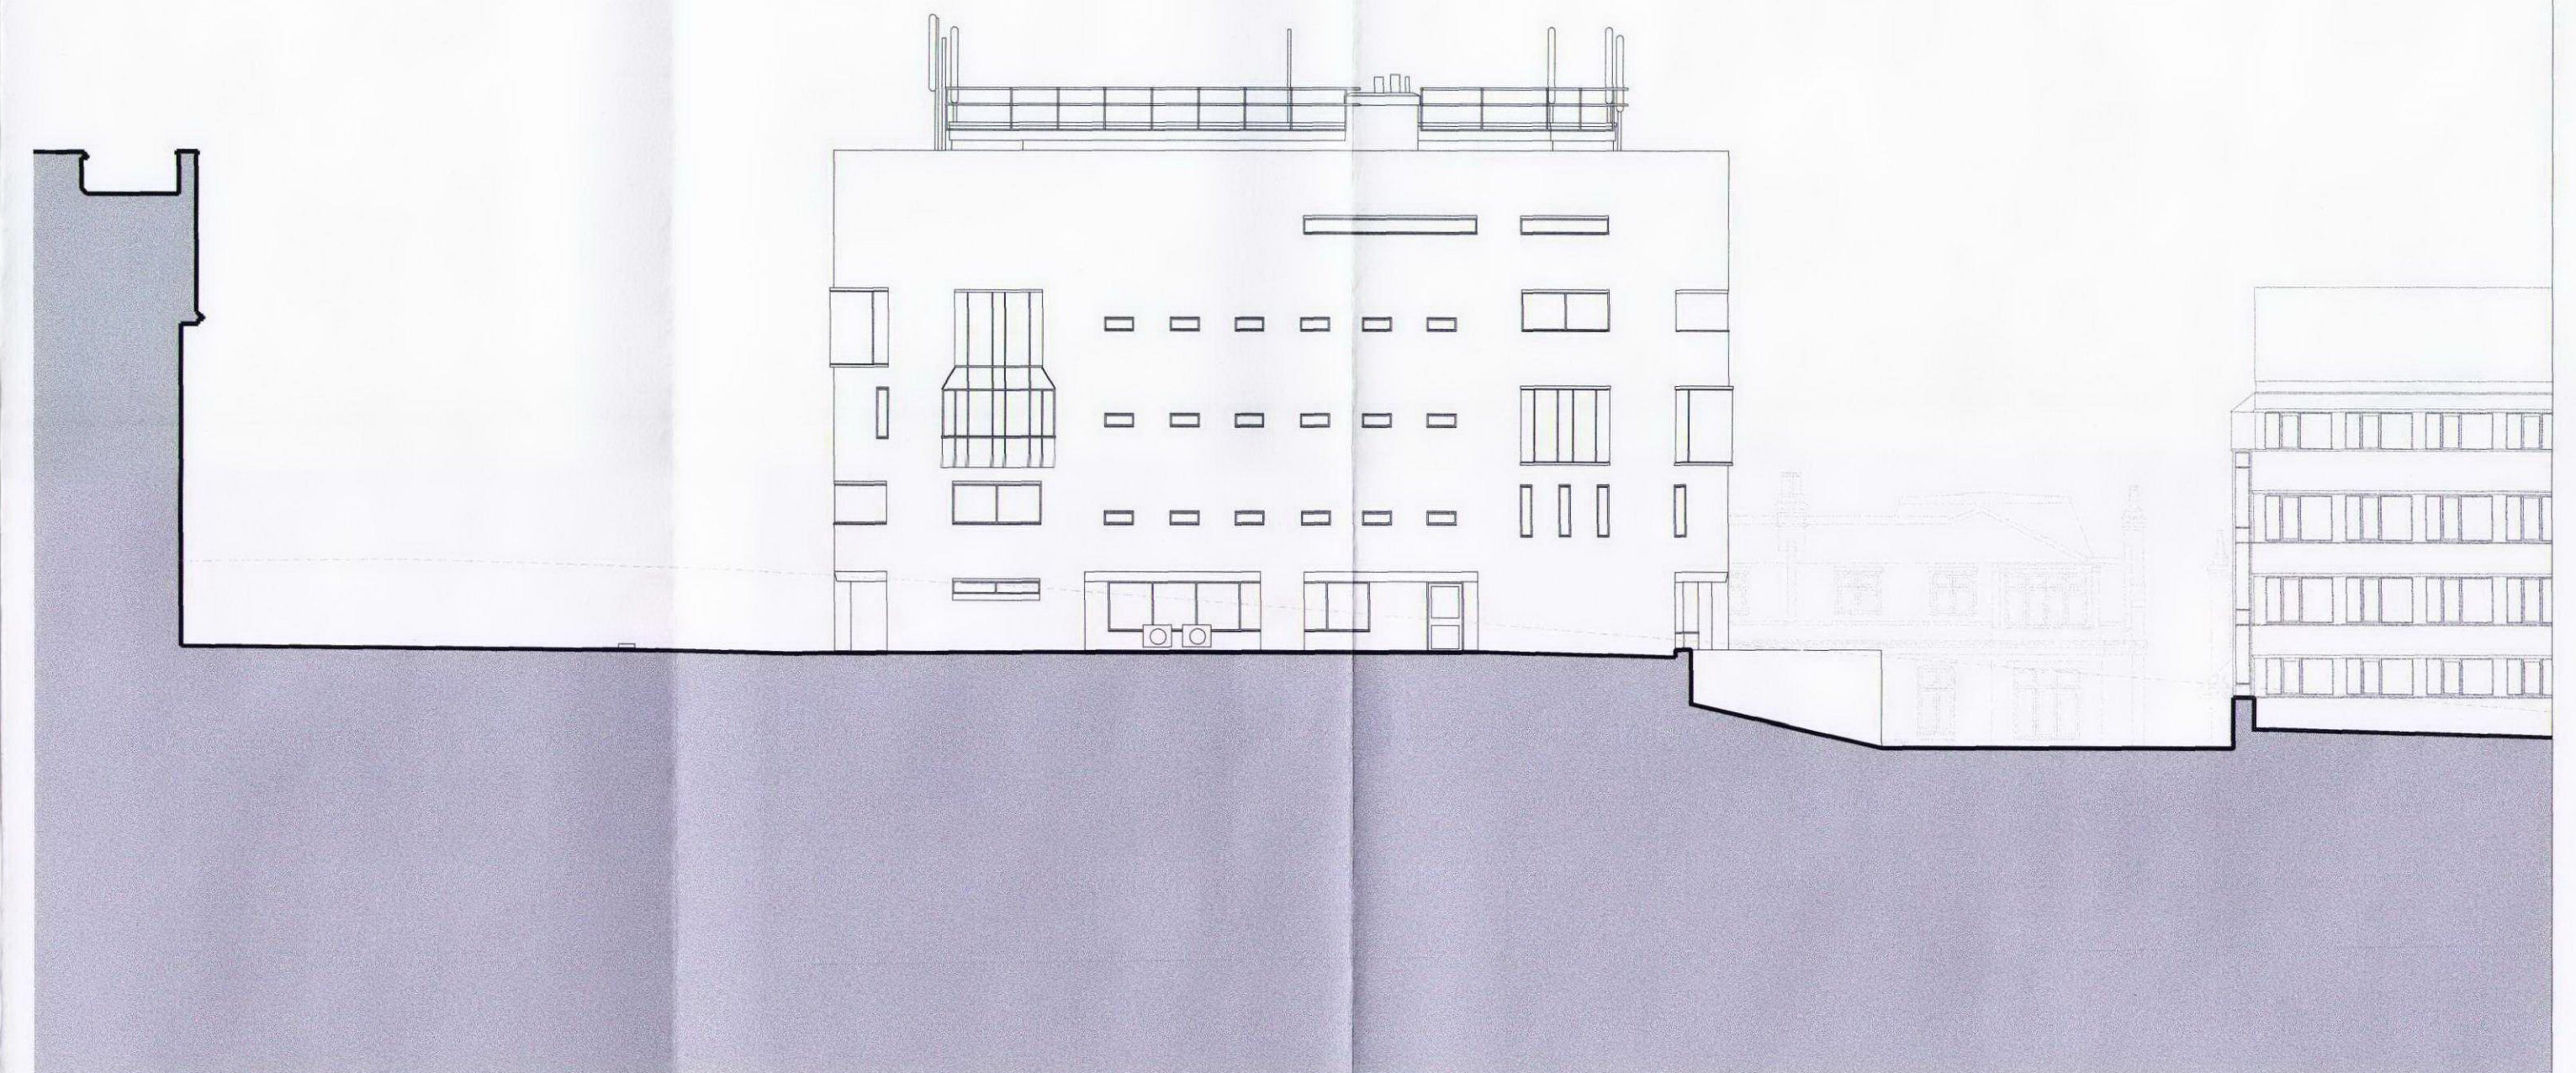

Caroline Skeel Library Elevation NE

0m 10m

Do not scale from this drawing. Use figured dimensions only. Figured dimensions are in millimetres. All levels are in metres. All dimensions and levels shall be verified on site before proceeding with works. Detailed site survey to be carried out to verify positions and level relationships with site features and ordnance survey. The architect must be notified of any discrepancy. Where building components are described in the specification as contractor designed, "construction" information relating to those components on this drawing represents design intent only.

REV	DATE	DESCRIPTION	CHK
P1	31-01-13	Planning Submission	OK

Allies and Morrison
85 Southwark Street
London SE1 0HX
telephone 020 7921 0100
facsimile 020 7921 0101
email info@alliesandmorrison.co.uk
A&M JOB NO: 809

KIDDERPORE AVENUE, LONDON
EXISTING - CAROLINE SKEEL LIBRARY
ELEVATIONS NW, NE, SE & SW
809_01_07_022
DATE: January 2013
SCALE: 1:200 @A1 1:400 @A3

P1
Revision