



Kidderpore Avenue Elevation SW

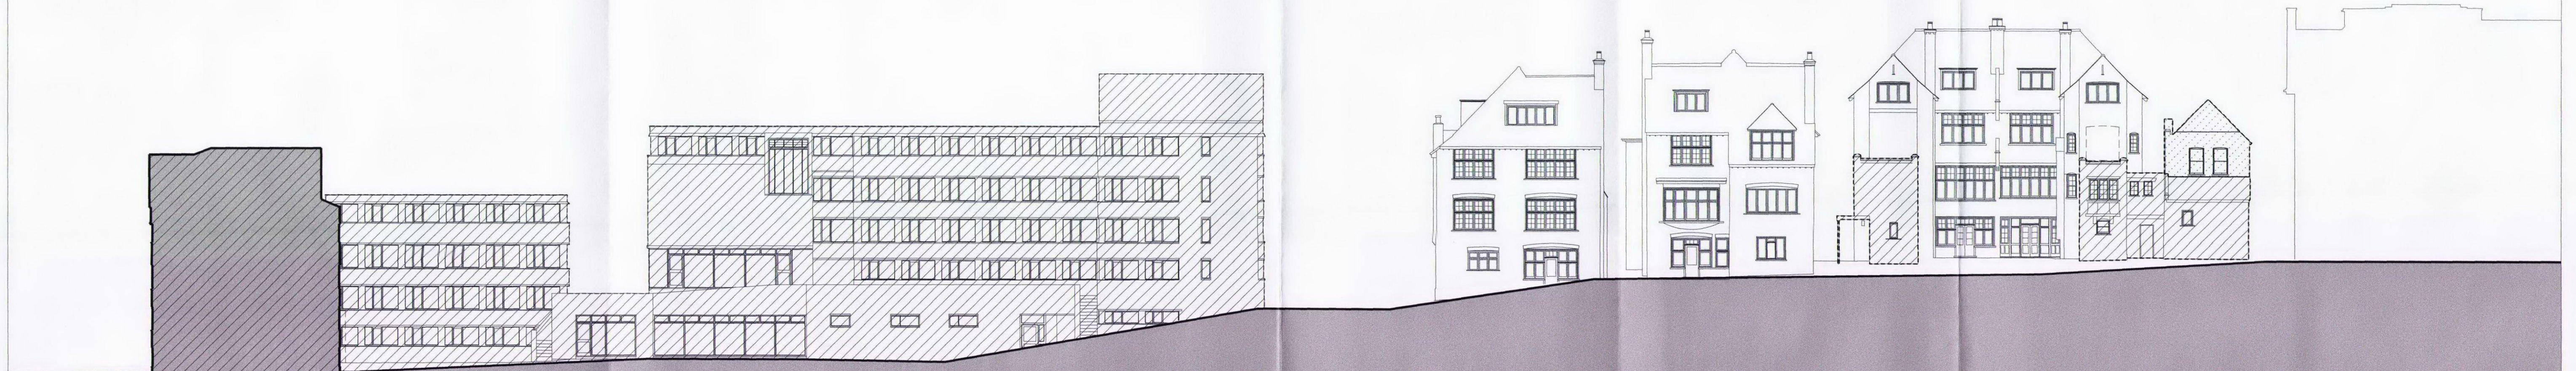

Kidderpore Avenue Elevation NE

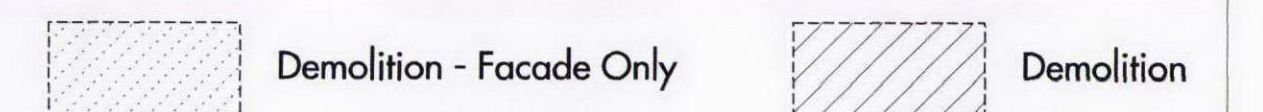

0m 10m

Do not scale from this drawing. Use figured dimensions only. Figured dimensions are in millimetres. All levels are in metres. All dimensions and levels shall be verified on site before proceeding with works. Detailed site survey to be carried out to verify positions and level relationships with site features and ordnance survey. The architect must be notified of any discrepancy. Where building components are described in the specification as contractor designed, "construction" information relating to those components on this drawing represents design intent only.

REV	DATE	DESCRIPTION	CHKD
P1	31-01-13	Planning Submission	OR

Allies and Morrison  
85 Southwark Street  
London SE1 0HX  
020 7921 0100  
020 7921 0101  
info@alliesandmorrison.co.uk  
A&M JOB NO: 809

KIDDERPORE AVENUE, LONDON  
DEMOLITION - KIDDERPORE AVENUE  
ELEVATIONS SW & NE  
809\_01\_07\_041  
DATE: January 2013  
SCALE: 1:200 @A1 1:400 @A3