


AS EXISTING

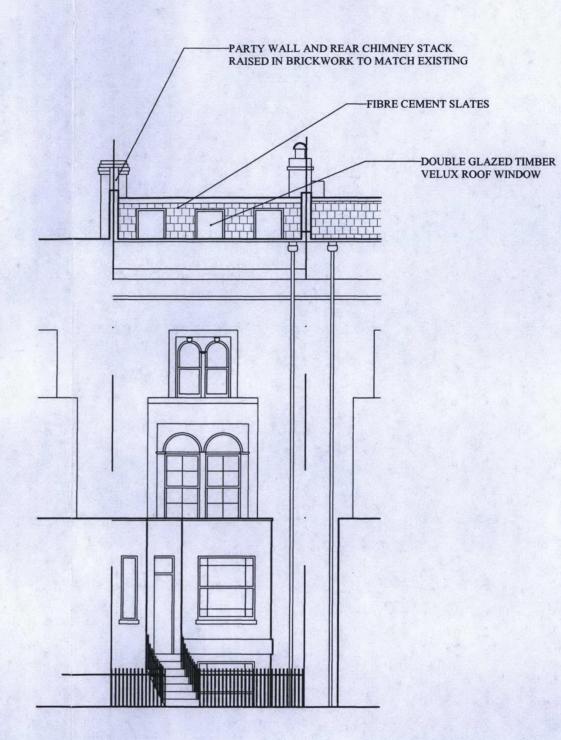

AS PROPOSED

a But but	
notice by	
Revision: Date: Notes:	
WATERDISON	LL COSCR AVE
A COUNTY OF THE PROPERTY AND THE PROPERTY OF T	+COSGRAVE
CHARTERED BUIL	
CHARTERED BUIL CONSULTANT STRUC	DING SURVEYORS CTURAL ENGINEERS
CHARTERED BUIL CONSULTANT STRUC LINTON 39-51 HIGHO	DING SURVEYORS CTURAL ENGINEERS HOUSE GATE ROAD
CHARTERED BUIL CONSULTANT STRUC LINTON	DING SURVEYORS CTURAL ENGINEERS HOUSE GATE ROAD
CHARTERED BUIL CONSULTANT STRUC LINTON 39-51 HIGHO	DING SURVEYORS CTURAL ENGINEERS HOUSE GATE ROAD NWS 1RT
CHARTERED BUIL CONSULTANT STRUG LINTON 39-51 HIGHO LONDON	DING SURVEYORS CTURAL ENGINEERS HOUSE GATE ROAD NWS 1RT Fax: 020 7284 4058
CHARTERED BUIL CONSULTANT STRUC LINTON 39-51 HIGHO LONDON Tel: 020 7485 6016	DING SURVEYORS CTURAL ENGINEERS HOUSE GATE ROAD NWS 1RT Fax: 020 7284 4058
CHARTERED BUIL CONSULTANT STRUC LINTON 39-51 HIGHO LONDON Tel: 020 7485 6016 Email: info@	DING SURVEYORS CTURAL ENGINEERS HOUSE GATE ROAD NW5 1RT Fax: 020 7284 4058 watcos.co.uk
CHARTERED BUIL CONSULTANT STRUC LINTON 39-51 HIGHO LONDON Tel: 020 7485 6016 Email: info@ Site Address: 38 GRAFTO LONDON N	DING SURVEYORS CTURAL ENGINEERS HOUSE GATE ROAD NW5 1RT Fax: 020 7284 4058 watcos.co.uk
CHARTERED BUIL CONSULTANT STRUC LINTON 39-51 HIGHO LONDON Tel: 020 7485 6016 Email: info@ Site Address: 38 GRAFTO LONDON N	DING SURVEYORS CTURAL ENGINEERS HOUSE GATE ROAD NWS 1RT Fax: 020 7284 4058 watcos.co.uk ON TERRACE W5
CHARTERED BUIL CONSULTANT STRUC LINTON 39-51 HIGHO LONDON Tel: 020 7485 6016 Email: info@ Site Address: 38 GRAFTO LONDON N Drawling Title: FRONT ELEVATI Date: JANUARY 201	DING SURVEYORS CTURAL ENGINEERS HOUSE GATE ROAD NWS 1RT Fax: 020 7284 4058 watcos.co.uk ON TERRACE W5
CHARTERED BUIL CONSULTANT STRUC LINTON 39-51 HIGHO LONDON Tel: 020 7485 6016 Email: info@ Site Address: 38 GRAFTO LONDON N Drawling Title: FRONT ELEVATI Date: JANUARY 201. Scale:	DING SURVEYORS CTURAL ENGINEERS HOUSE GATE ROAD NWS 1RT Fax: 020 7284 4058 watcos.co.uk ON TERRACE W5 ON ON
CHARTERED BUIL CONSULTANT STRUC LINTON 39-51 HIGHO LONDON Tel: 020 7485 6016 Email: info@ Site Address: 38 GRAFTO LONDON N Drawling Title: FRONT ELEVATI Date: JANUARY 201	DING SURVEYORS CTURAL ENGINEERS HOUSE GATE ROAD NWS 1RT Fax: 020 7284 4058 watcos.co.uk ON TERRACE W5
CHARTERED BUIL CONSULTANT STRUC LINTON 39-51 HIGHO LONDON Tel: 020 7485 6016 Email: info@ Site Address: 38 GRAFTO LONDON N Drawing Title: FRONT ELEVATI Date: JANUARY 201: Scale: 1:100 @ A3 Drawing No:	DING SURVEYORS CTURAL ENGINEERS HOUSE GATE ROAD NWS 1RT Fax: 020 7284 4058 watcos.co.uk ON TERRACE W5 ON ON
CHARTERED BUIL CONSULTANT STRUC LINTON 39-51 HIGHO LONDON Tel: 020 7485 6016 Email: info@ Site Address: 38 GRAFTO LONDON N Drawing Title: FRONT ELEVATI Date: JANUARY 201. Scale: 1:100 @ A3	DING SURVEYORS CTURAL ENGINEERS HOUSE GATE ROAD NWS 1RT Fax: 020 7284 4058 watcos.co.uk ON TERRACE W5 Drawn By: NS

Do not scale off this drawing. Figured dimensions only to be used.