
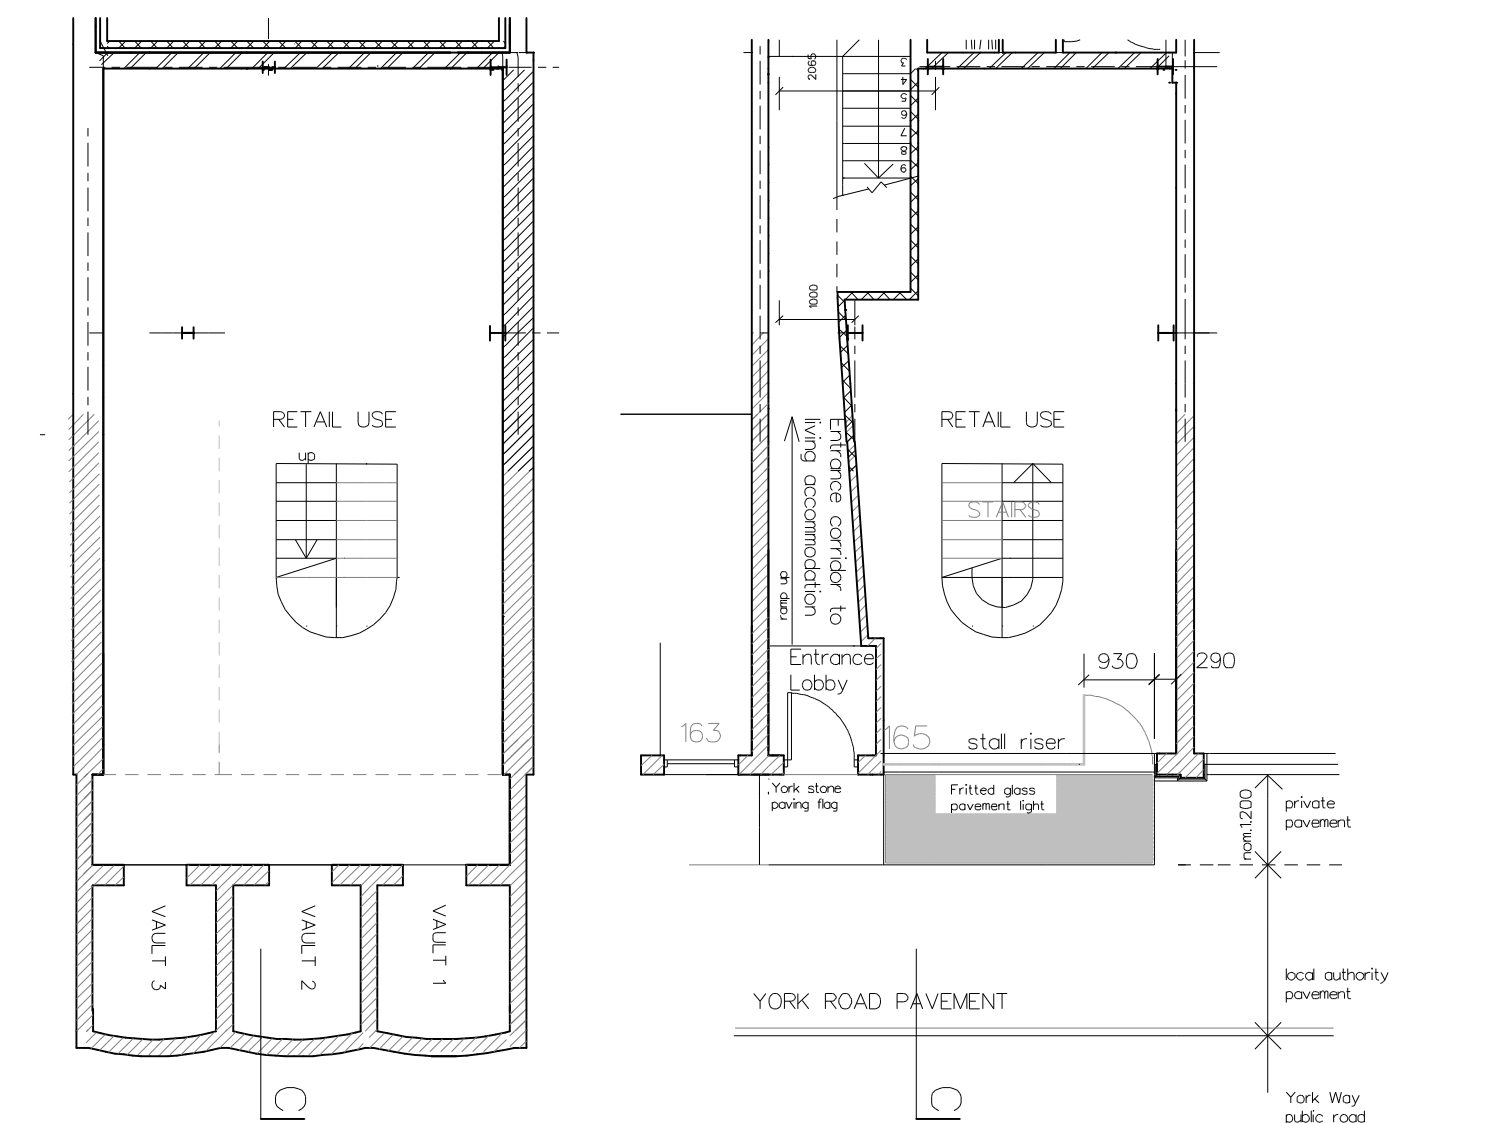


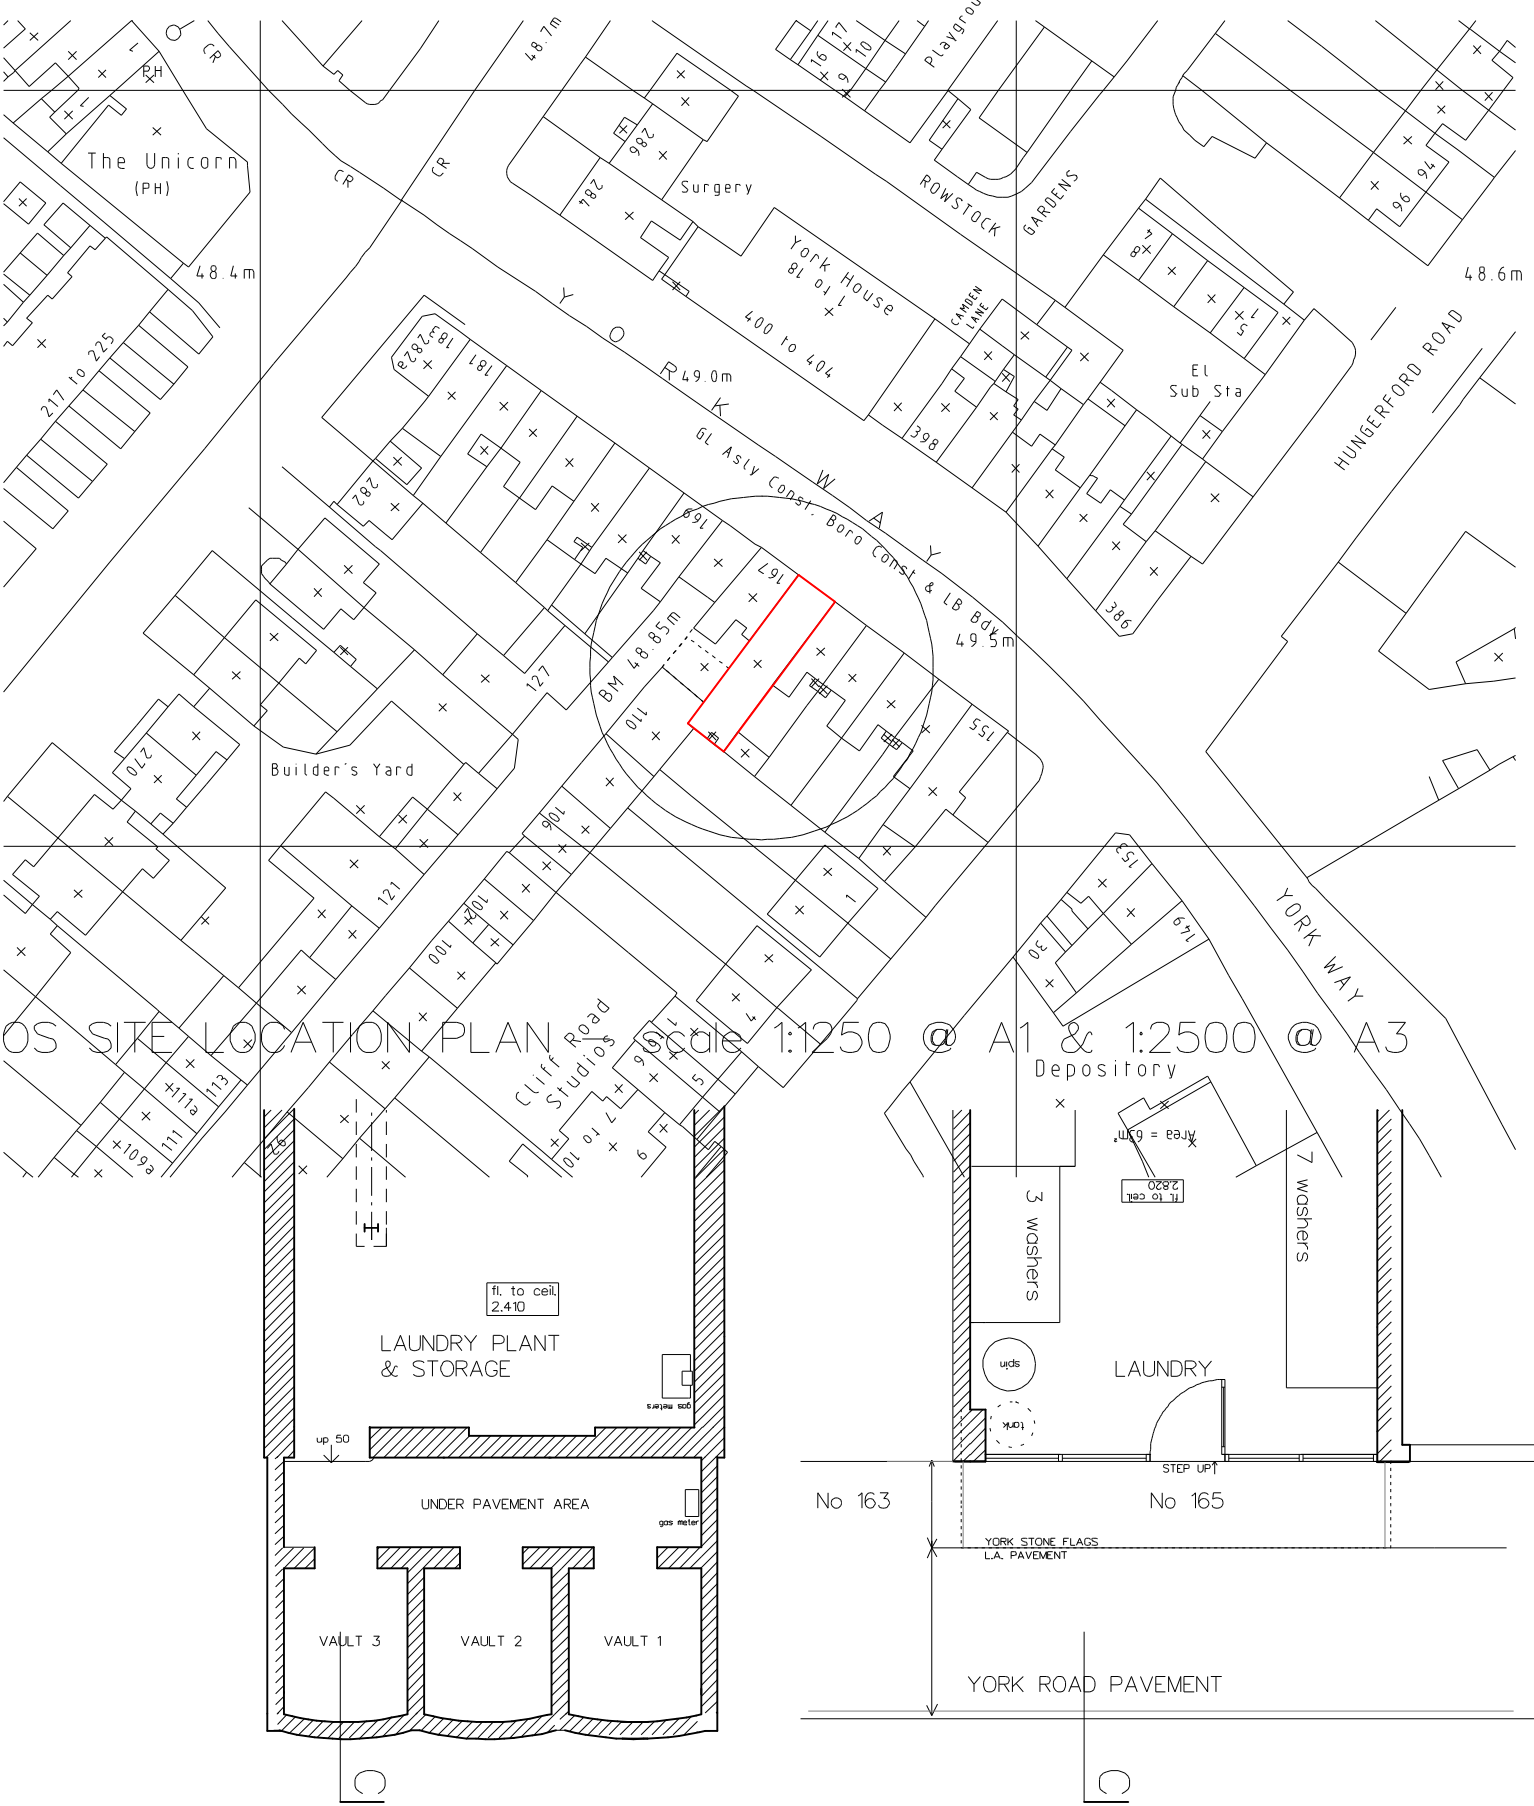

AS EXISTING  
THIS DWG. IS PART OF A MATERIAL AMENDMENT TO APPL. REF. 2011/1606/P NOW UNDER CONSTRUCTION

PLANS: EXIST. & PROPOSED  
+ LOCATION PLAN

Scale 1:50 @ A1 size  
DO NOT SCALE - ALL DIMENSIONS TO BE CONFIRMED ON SITE  
Date JAN 13

Cook Townsend Architects  
20 The Chine Muswell Hill London N10 3PY Tel 0208 444 0330

|                   |                  |                      |
|-------------------|------------------|----------------------|
| A                 | JAN 13           | Pavement light added |
| R E V I S I O N S |                  |                      |
| Drg No            | YWC SF GA 10.1 A |                      |

Title  
NEW SHOP FRONT: 165 YORK WAY N7