


01 LOCATION MAP

Scale 1:1250



02 EXISTING SITE LAYOUT PLAN

Scale 1:500

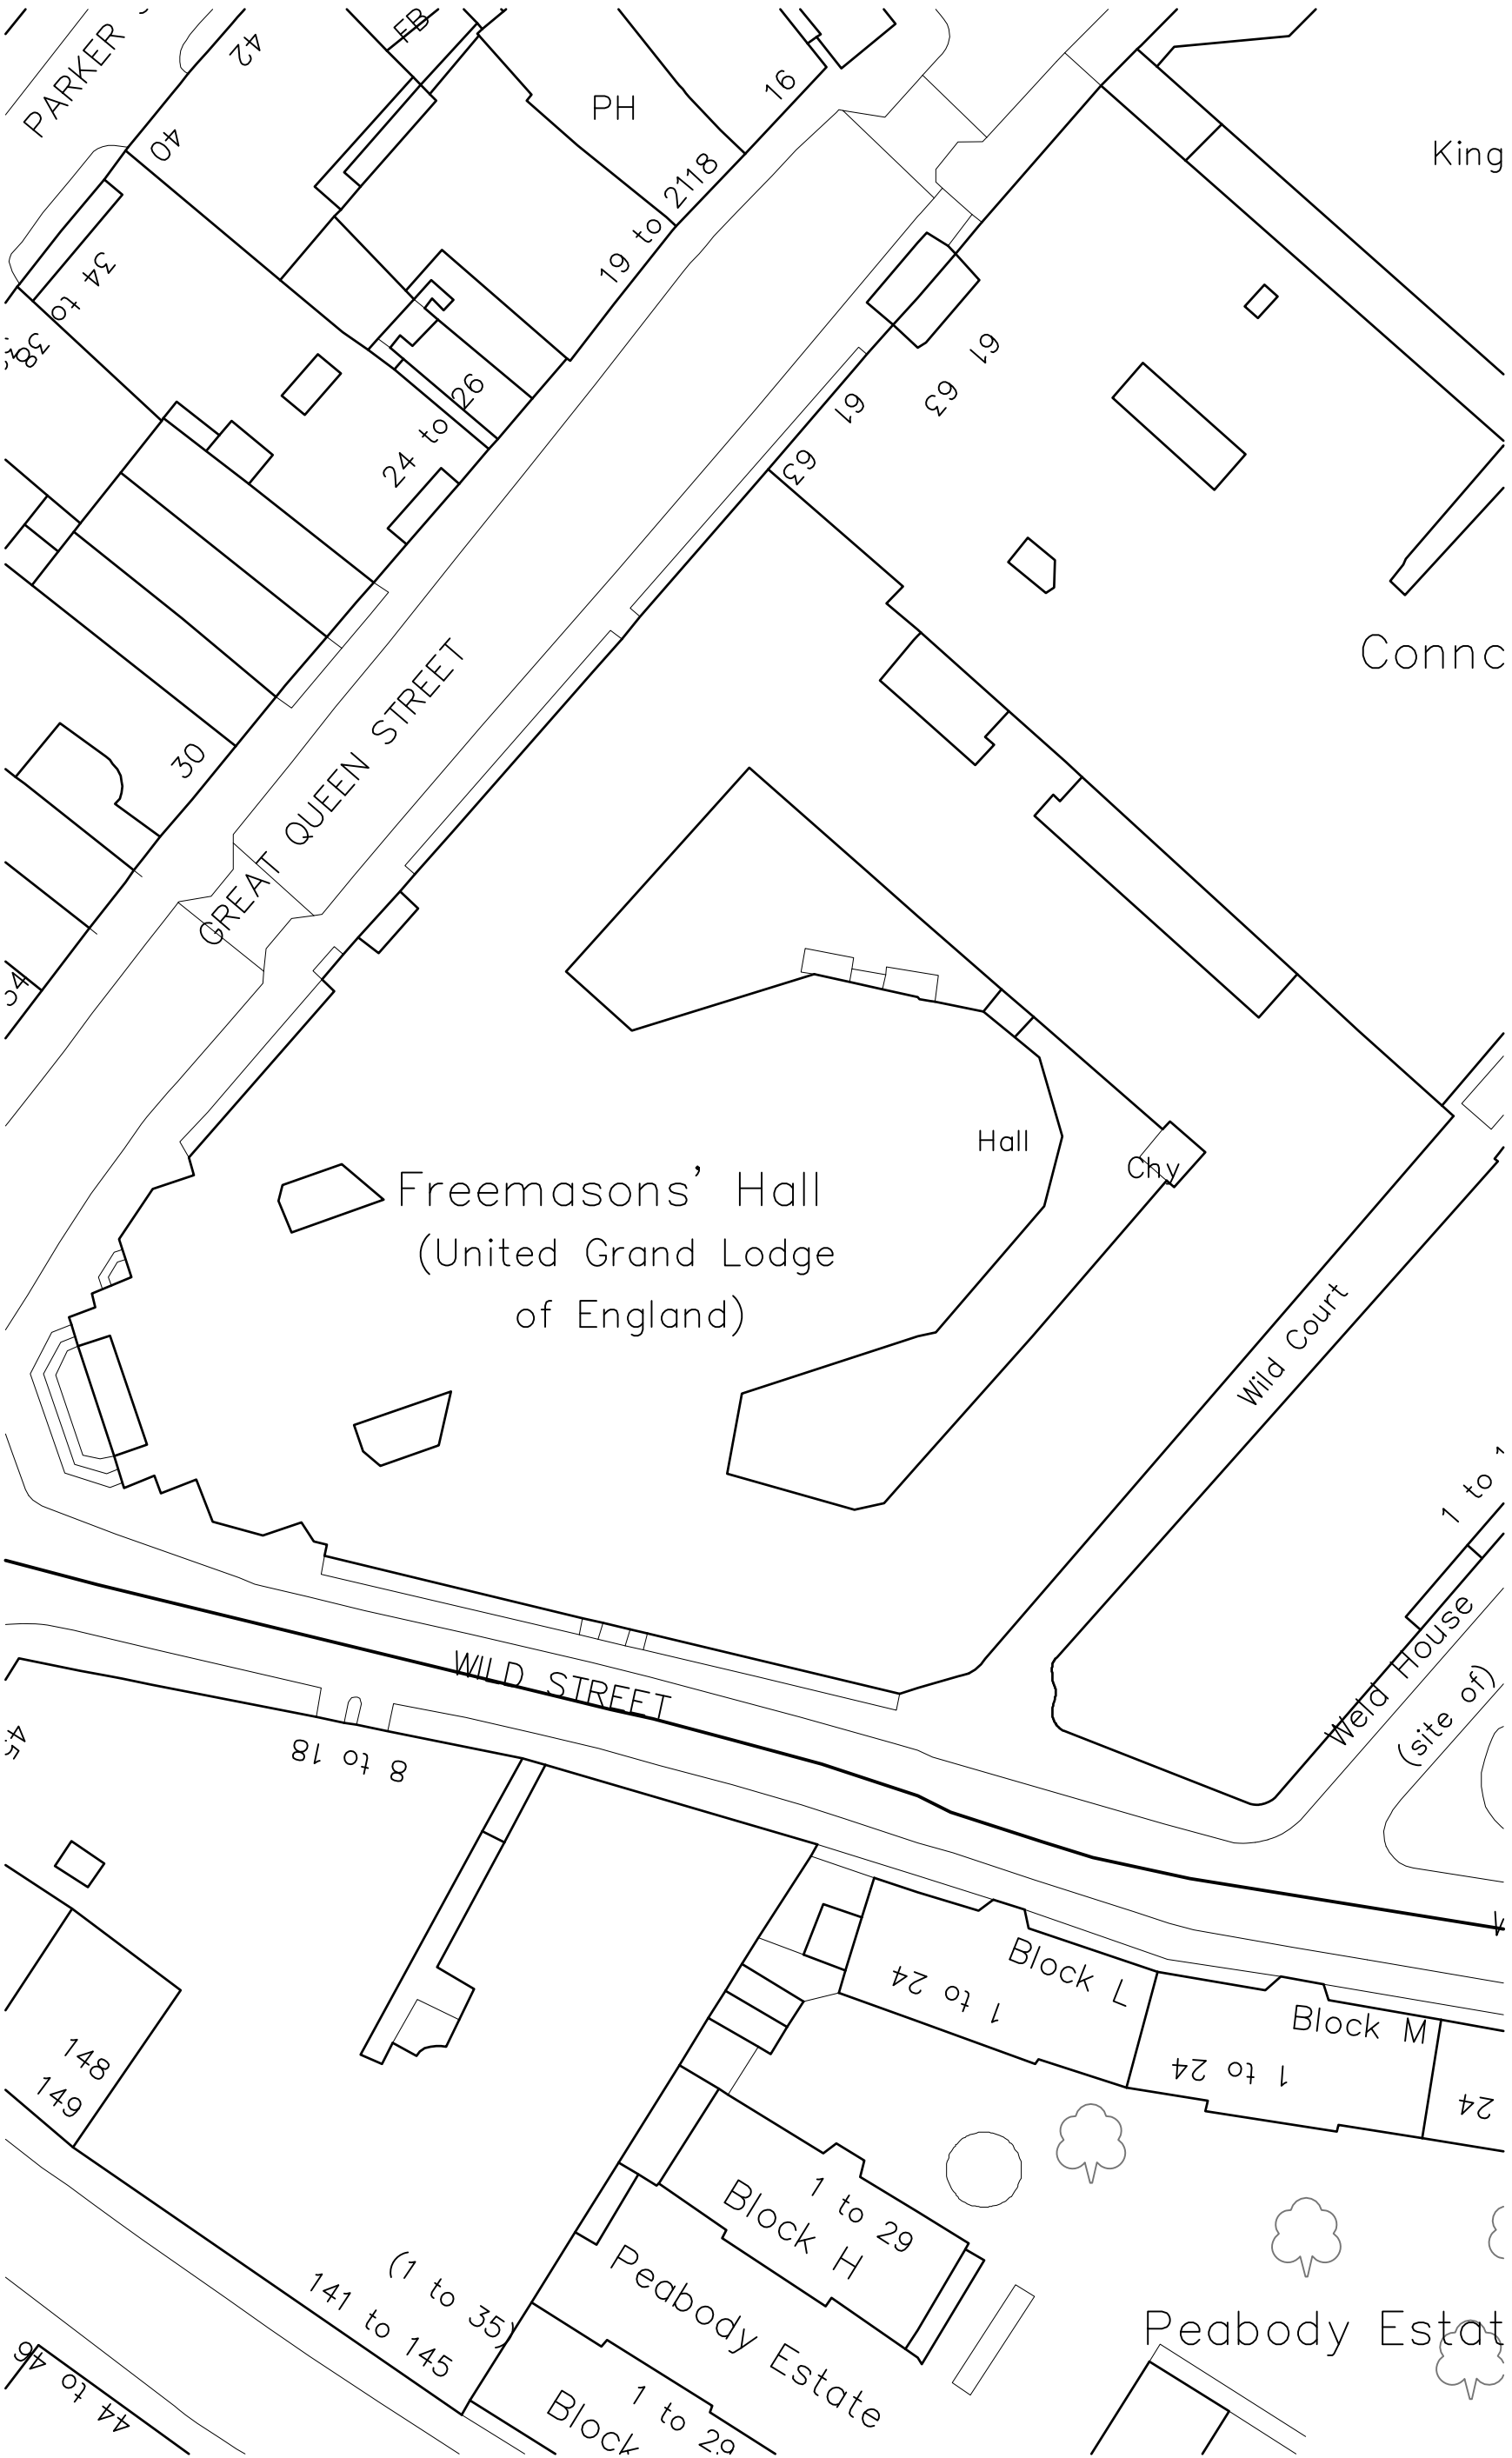

- General Notes:-
1. All drawings remain the copyright of MRDA, and cannot be reproduced without approval.
 2. This drawing must not be scaled.
 3. Documents/drawings transferred by electronic mail are not to be altered without the consent of MRDA.
 4. Dimensional/level accuracy only applies to the written notation.
 5. The drawings/information issued by MRDA are to be cross referenced where necessary with other relevant Consultants information.
 6. If in doubt ask!

P2	06.02.13	CB	RD
	Preliminary Issue		
P1	15.06.12	CB	RD
	Preliminary Issue		
Rev:	Date:	Dr:	Ch:

AS EXISTING

Job No.	1510.01	Date.	06.12
Dwg No.	EX.050	Rev.	P3
Scale.	Various @A2	Drawn by.	CB
		Checked by.	RD

Client / Organisation.
Freemasons
Project.
Freemasons Hall, Great Queen Street, London, WC2B 5AZ
Dwg Title.
Existing Location Map & Site layout plan


Architects and Conservation Consultants
RIBA Chartered Practice
3 King Street Cloisters, Clifton Walk, Hammersmith, London, W6 0GY
T: 02087 483755 F: 02087 483756
www.mrda.co.uk office@mrda.co.uk