


SIDE ELEVATION (FROM No 19)

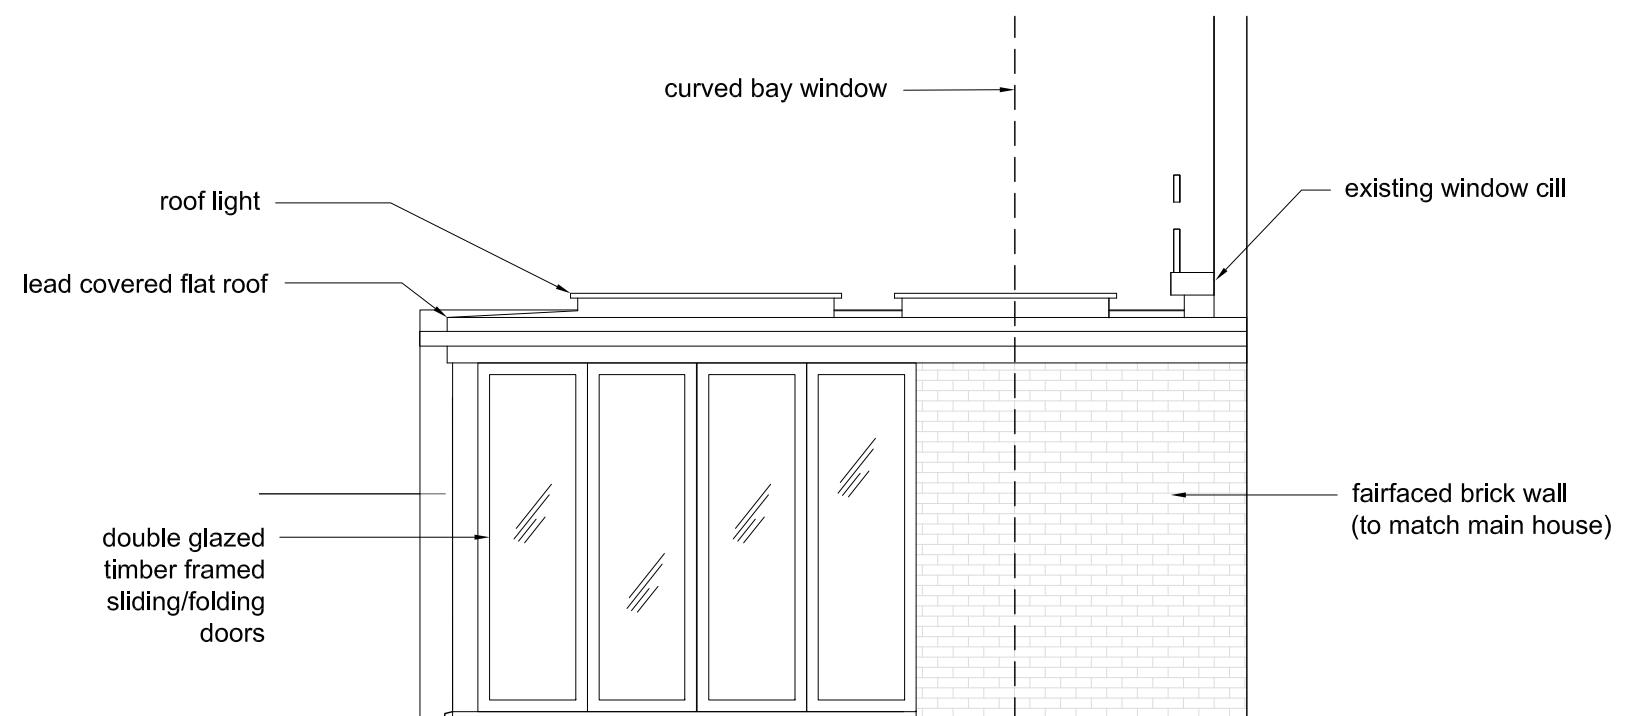

SIDE ELEVATION (FROM GARDEN SIDE)