
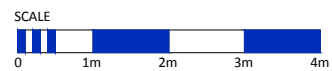
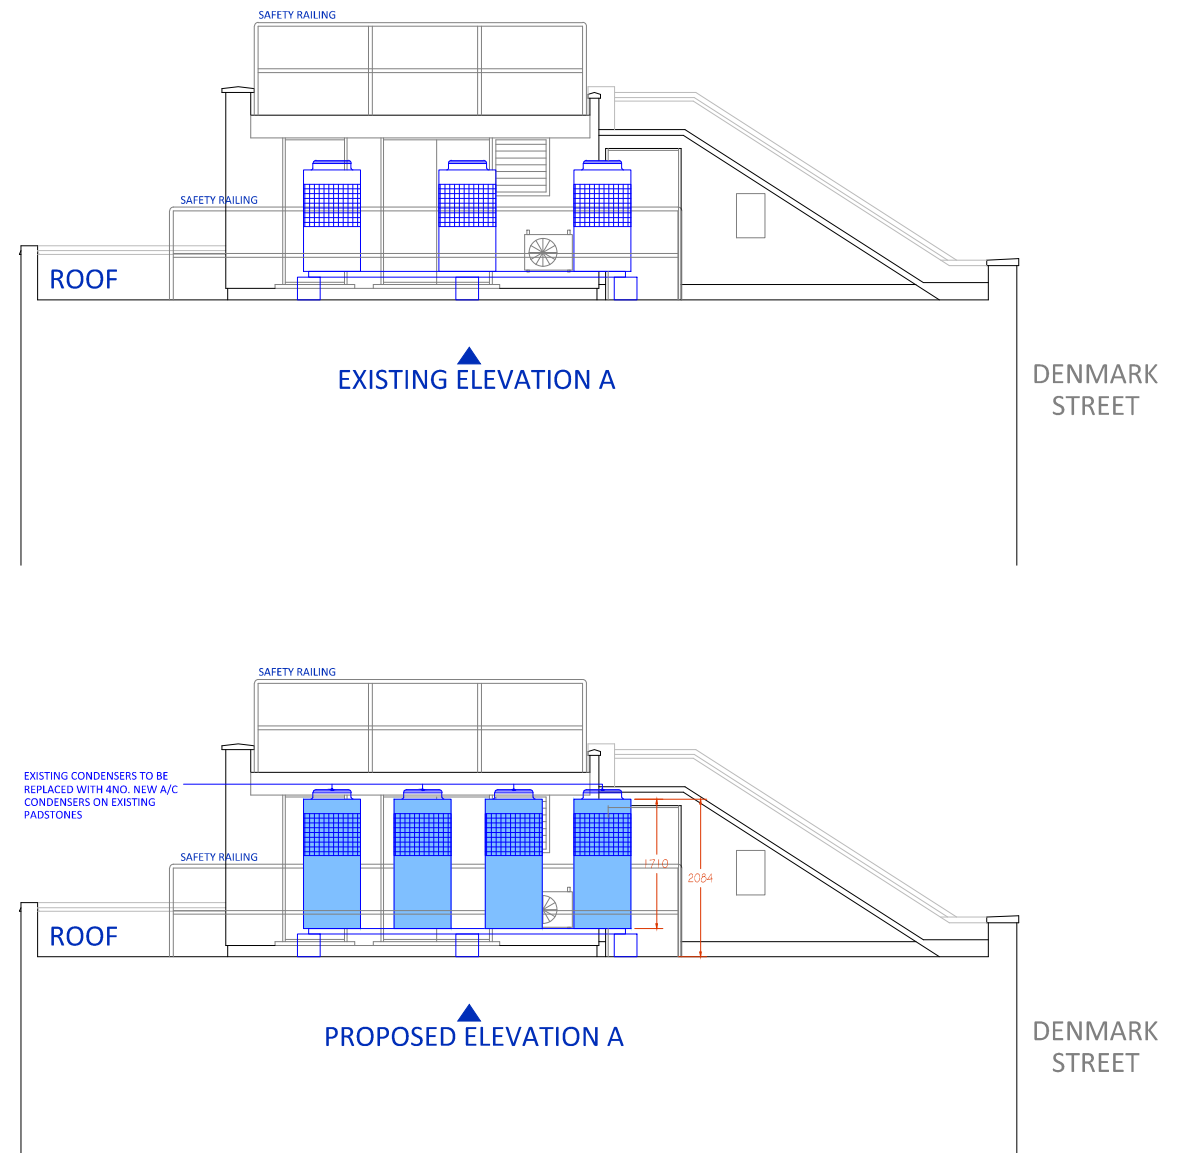


PLEASE NOTE - AS PLANS TO BE PRINTED "AS IN DOCUMENT" NOT ENLARGED OR SHRUNK TO FIT PAGE

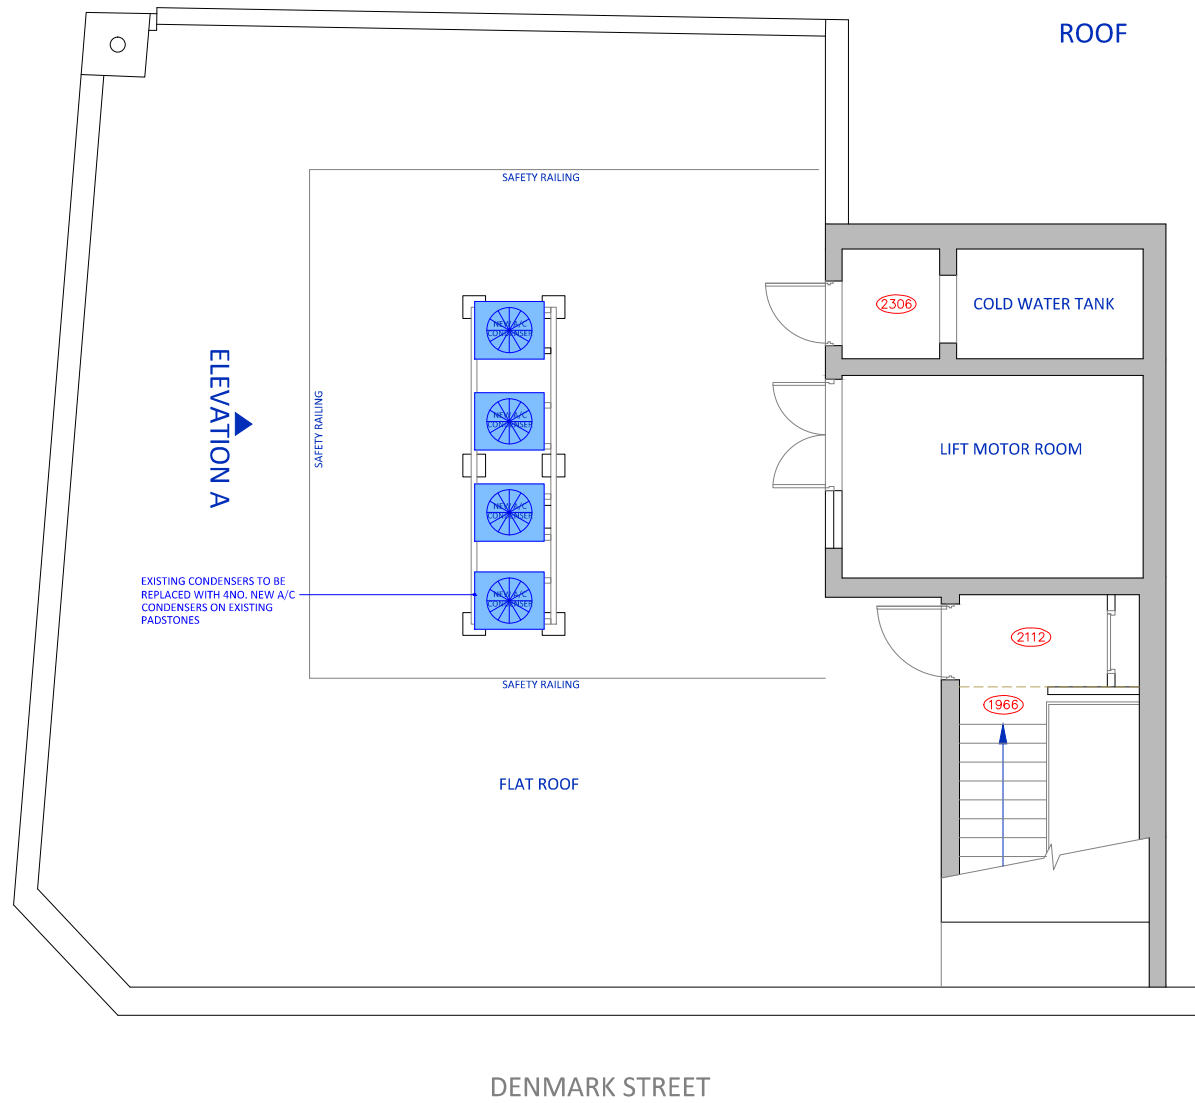

client STEVENS PROPERTIES LIMITED	address 1-3 DENMARK STREET LONDON WC2H 8LP	location ROOF EXISTING & PROPOSED LAYOUT AND ELEVATION A	date 01.02.2013	scale 1:100	sheet A3	
			dwg no. 7284-04	revision A	drawn EJ	checked AA