


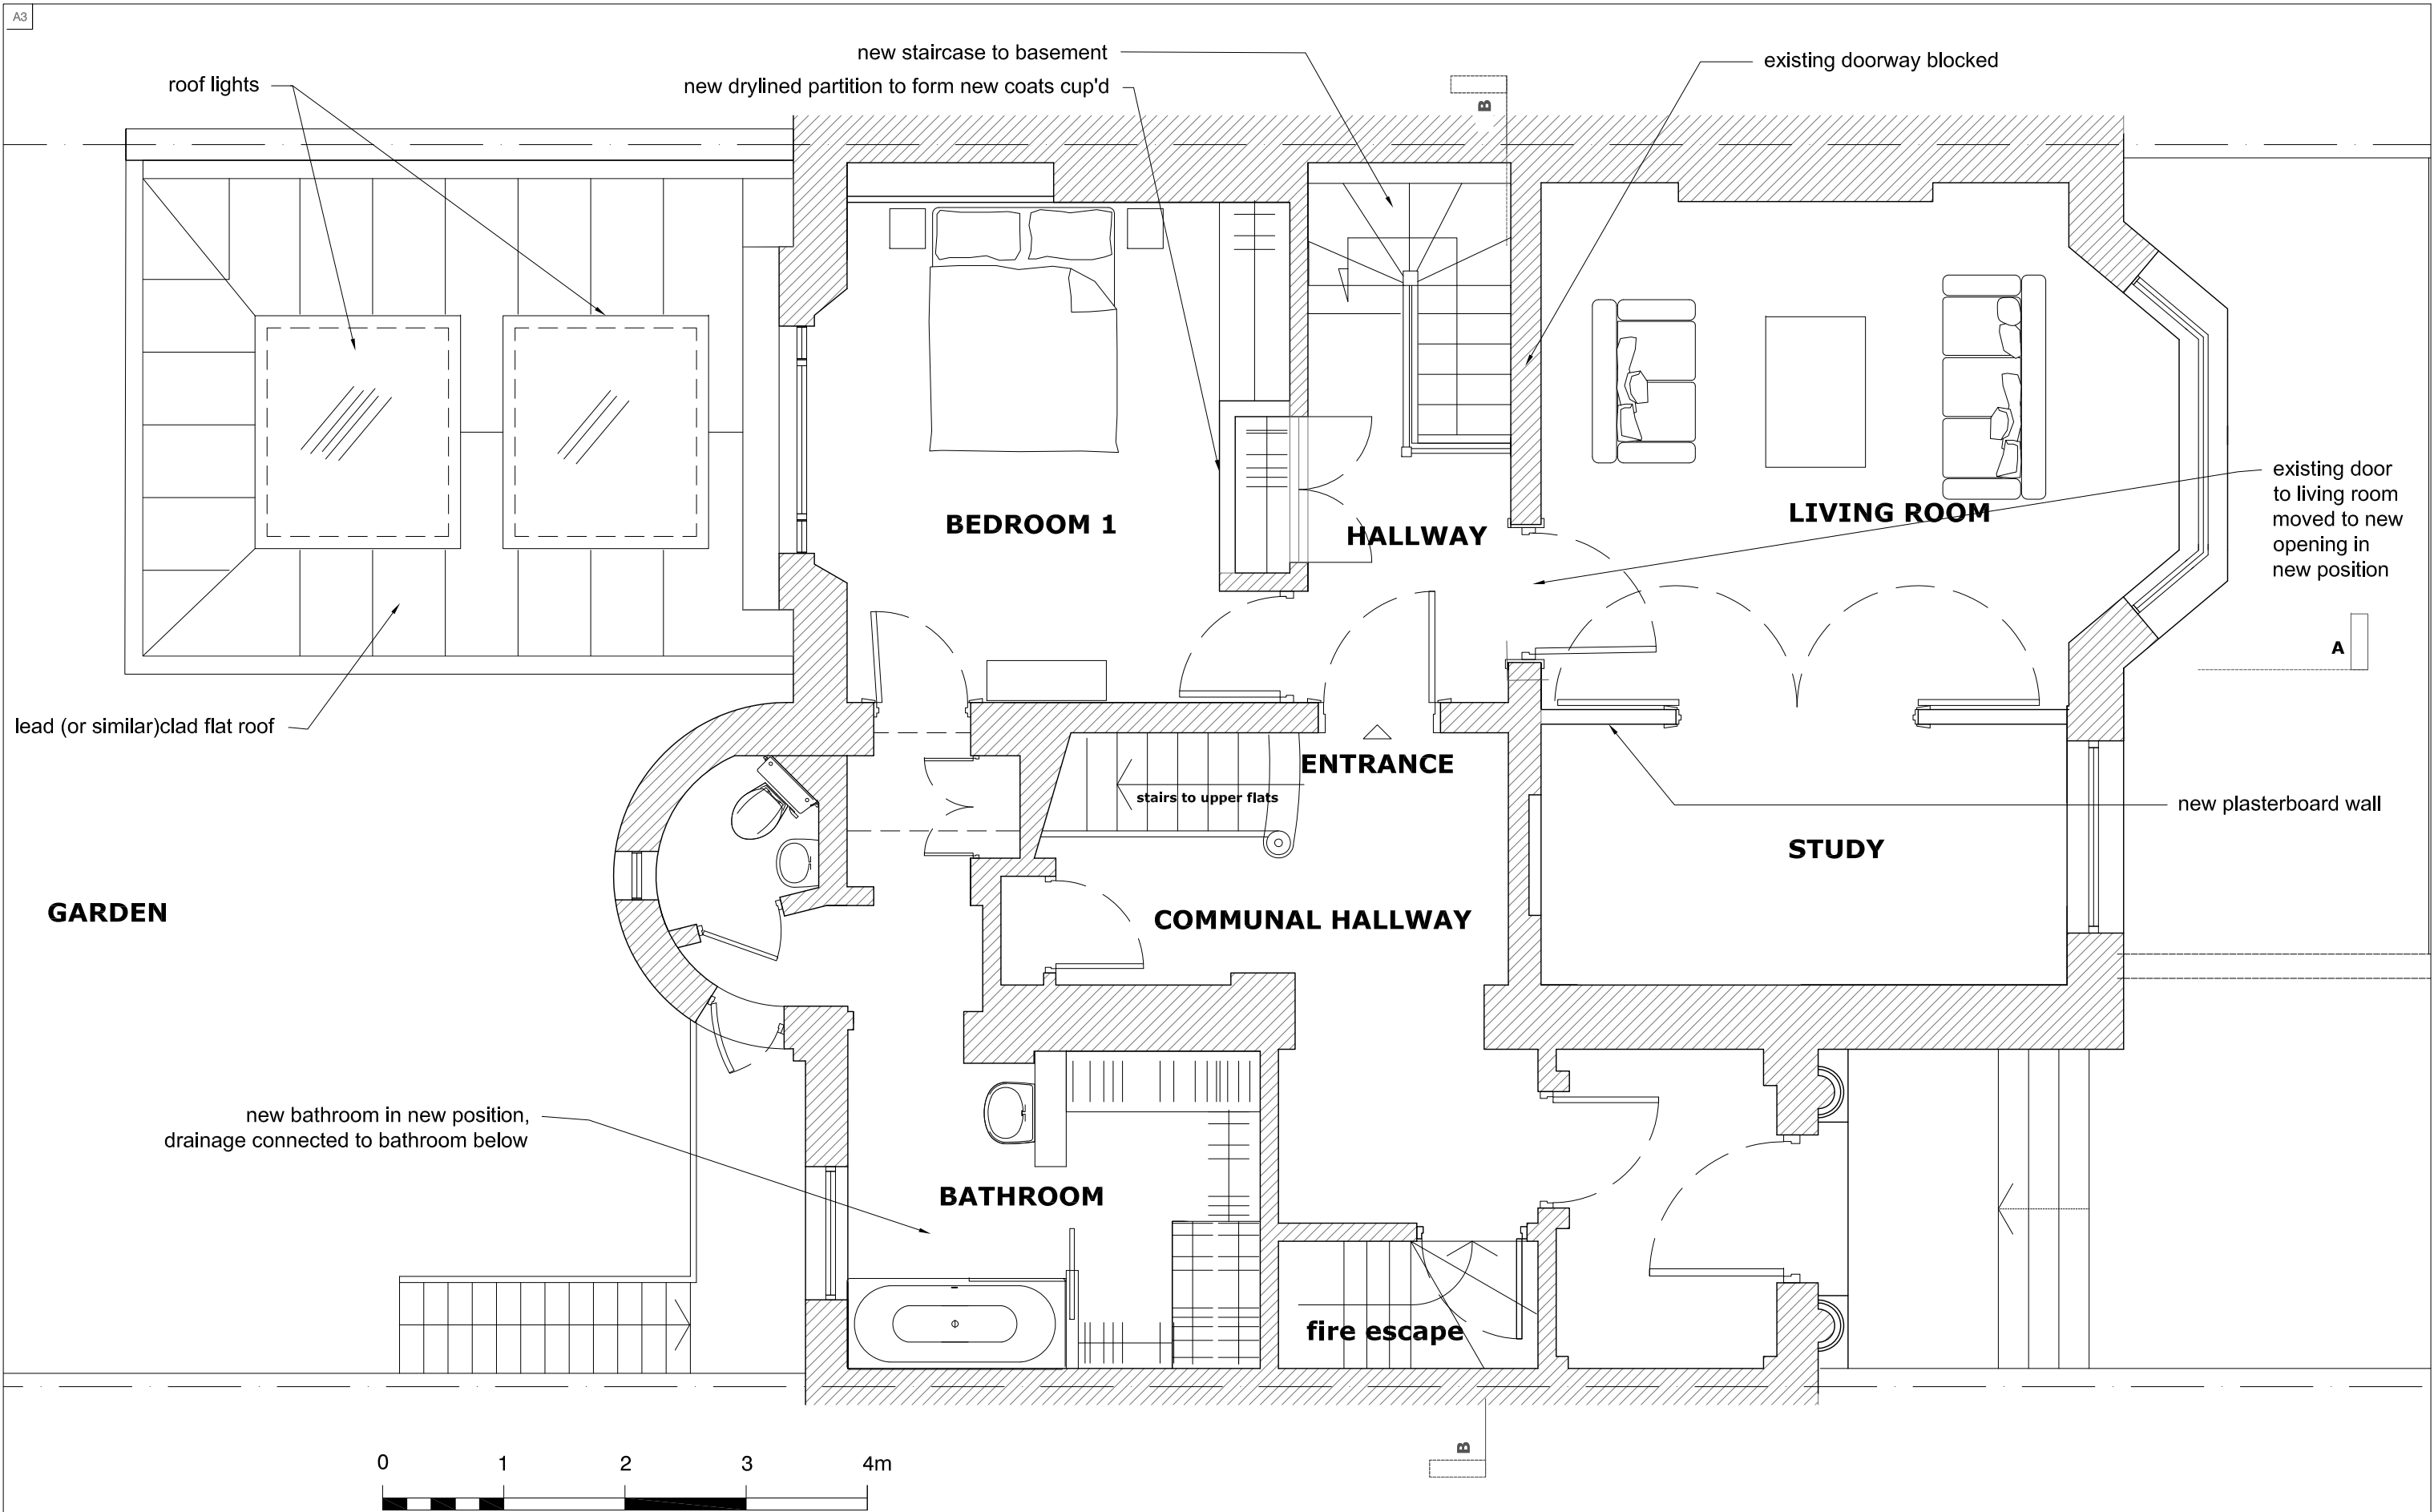

AIVARS ARCHITECTS

Aivars Architect Ltd. Company No. 04648728

43B Eton Avenue . London NW3 3EP England
Tel 44(0)20 7794 5411 - Fax 44(0)870 7061949
ca@aivarsarchitects.com

Revisions:

FLAT 1, 20 PRINCE ALBERT ROAD
NW1 7ST

Drawing Title

**PROPOSED GROUND FLOOR
PLAN**

FIGURED DIMENSIONS ONLY TO BE USED

Scale 1:50@A3 Issued JAN 2013

Status **PLANNING**

Job No. 182/P Dwg. No. 05 Rev.