


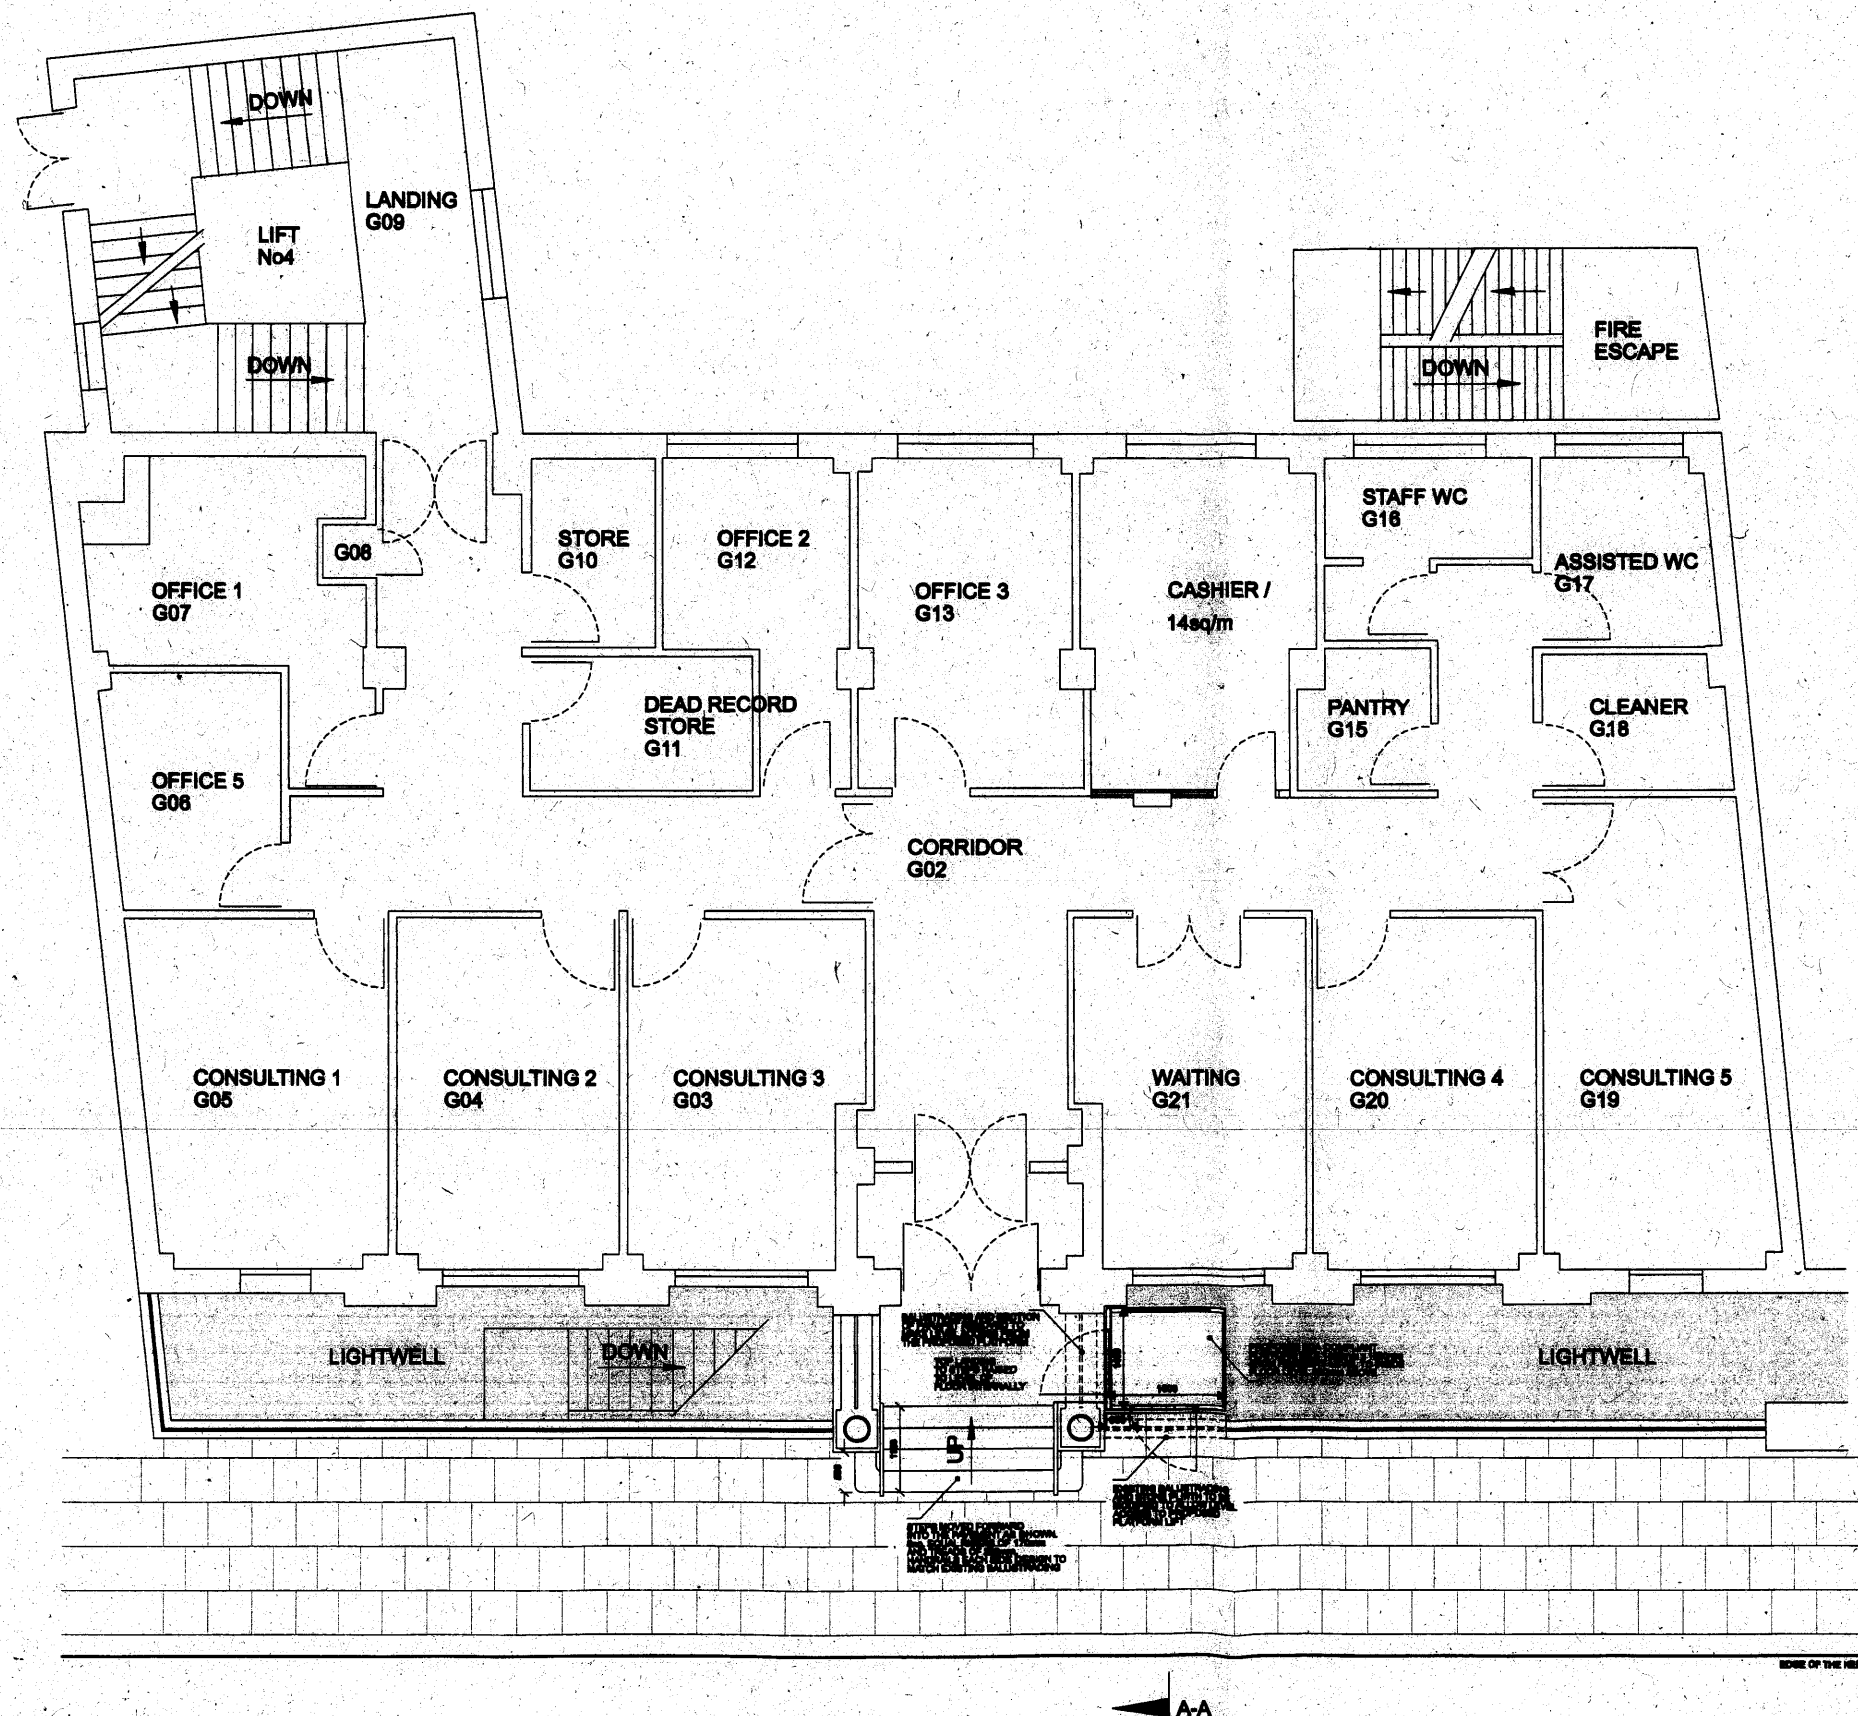

Notes

- All dimensions to be checked on site
- Do not scale off this drawing
- All dimensions are shown in mm unless otherwise stated
- Refer to drawing issue sheet for purpose of issue
- If in doubt ask
- © Llewellyn Davies Young

Notes

B1 Resubmission to Planners 18-02-19/ GPR
A1 To Planners 14-12-18/ BT
Revision Date By

Structural Consultant Services Consultant

Cost Consultant Project Manager

Client

NHS

Project Title
National Hospital For Neurology and Neurosurgery
23, Queen Square, London WC1N 3BG

Drawing Title
PROPOSED DISABLE ACCESS LIFT
AT THE MAIN ENTRANCE

Scale Drawing Status
1:50 @ A1
1:100 @ A0 DESIGN INTENT

Project number Drawing number Revision
104700 (0)_L0_01 B

Architect
Carlrow House
Carlrow Street
London
NW1 7LH
T: 020 7637 0181
F: 020 7637 6740
www.l Davies.com

RECEIVED
05 FEB 2013