


01 LOCATION
Plan

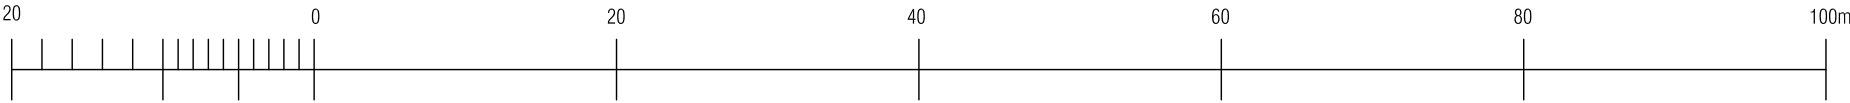

Rev. B REVISED PLANNING
07.02.2013


Rev. A REVISED PLANNING
06.02.2013

project
30 DOWNSHIRE HILL

drawing
EXISTING LOCATION PLAN

number	date
335-100-E	04.12.2012
scale	revision
1:500@A3	PLANNING / B

BRIAN O'REILLY ARCHITECTS
The Studio 31 Oval Road LONDON NW1 7EA
Tel: +44 (0)20 7267 1184
www.brianoreillyarchitects.com
mail@brianoreillyarchitects.com

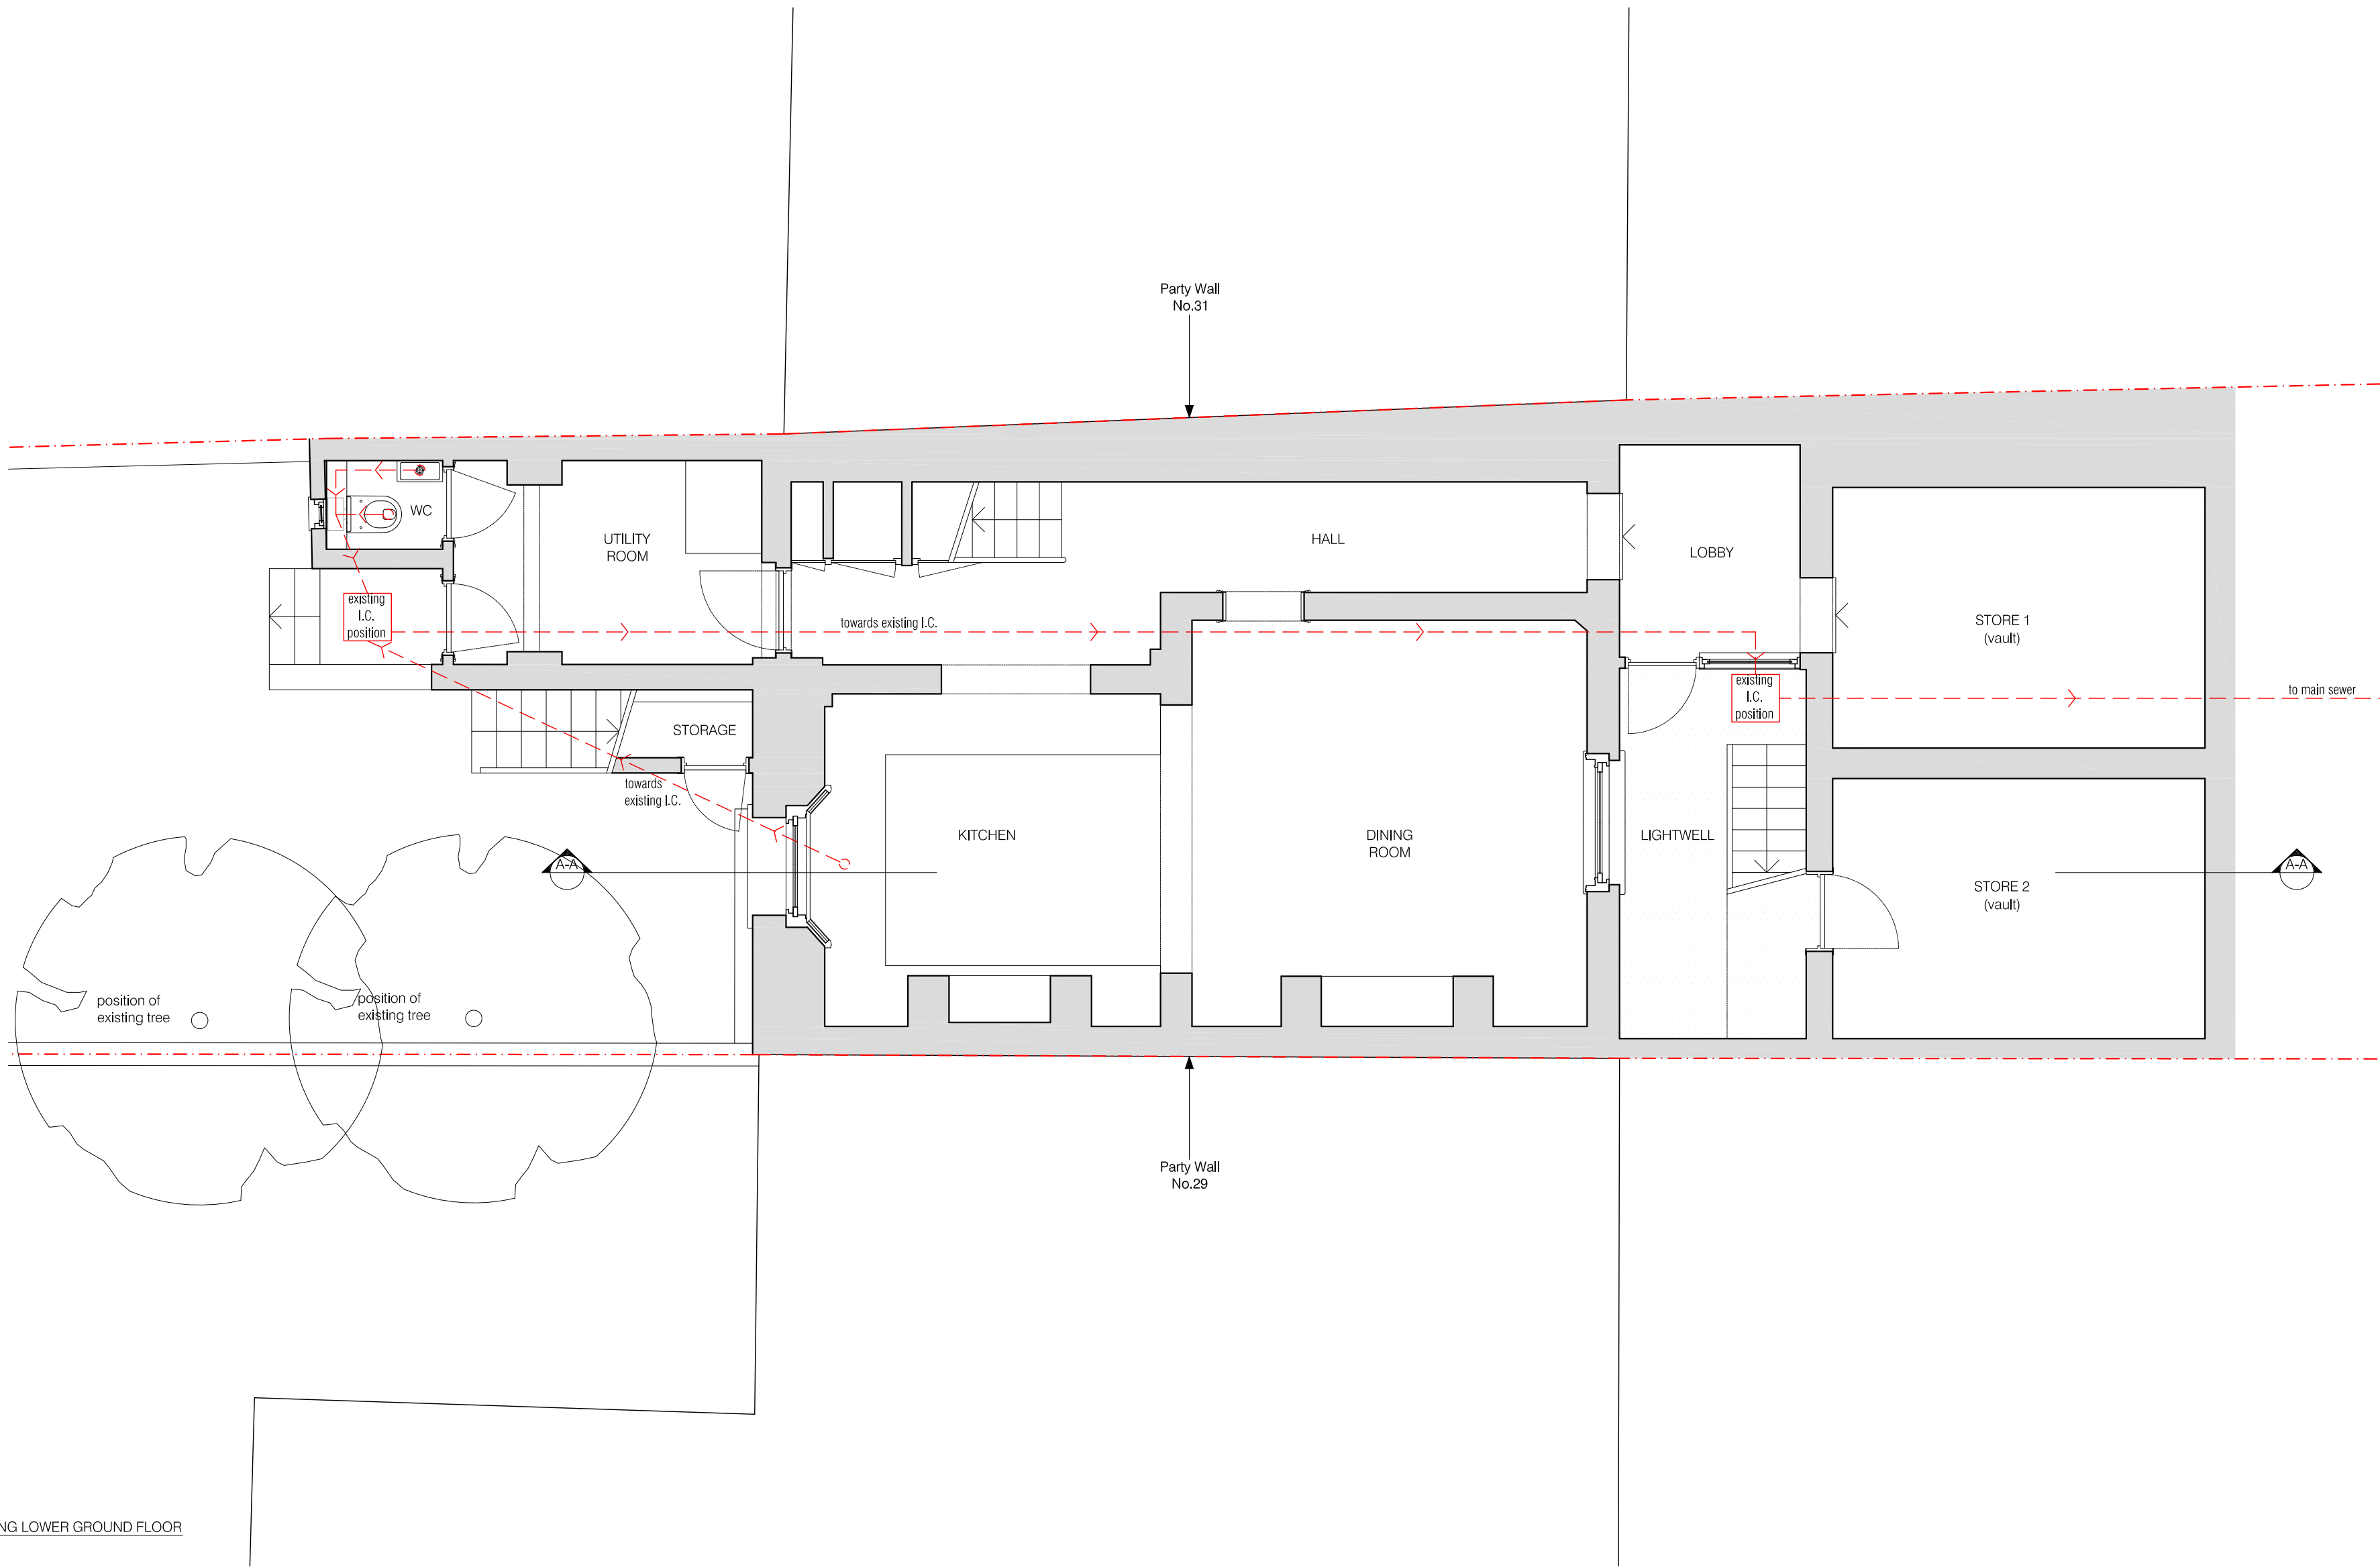

01 EXISTING LOWER GROUND FLOOR
Plan




Meters

Rev. B REVISED PLANNING
07.02.2013
Rev. A REVISED PLANNING
06.02.2013
project
30 DOWNSHIRE HILL

drawing
EXISTING LOWER GROUND
FLOOR PLAN
number
335-101-E
date
04.12.2012
scale
1:50@A2
revision
PLANNING / B

BRIAN O'REILLY ARCHITECTS
The Studio 31 Oval Road LONDON NW1 7EA
Tel: +44 (0)20 7287 1184
www.brianoreillyarchitects.com
mail@brianoreillyarchitects.com

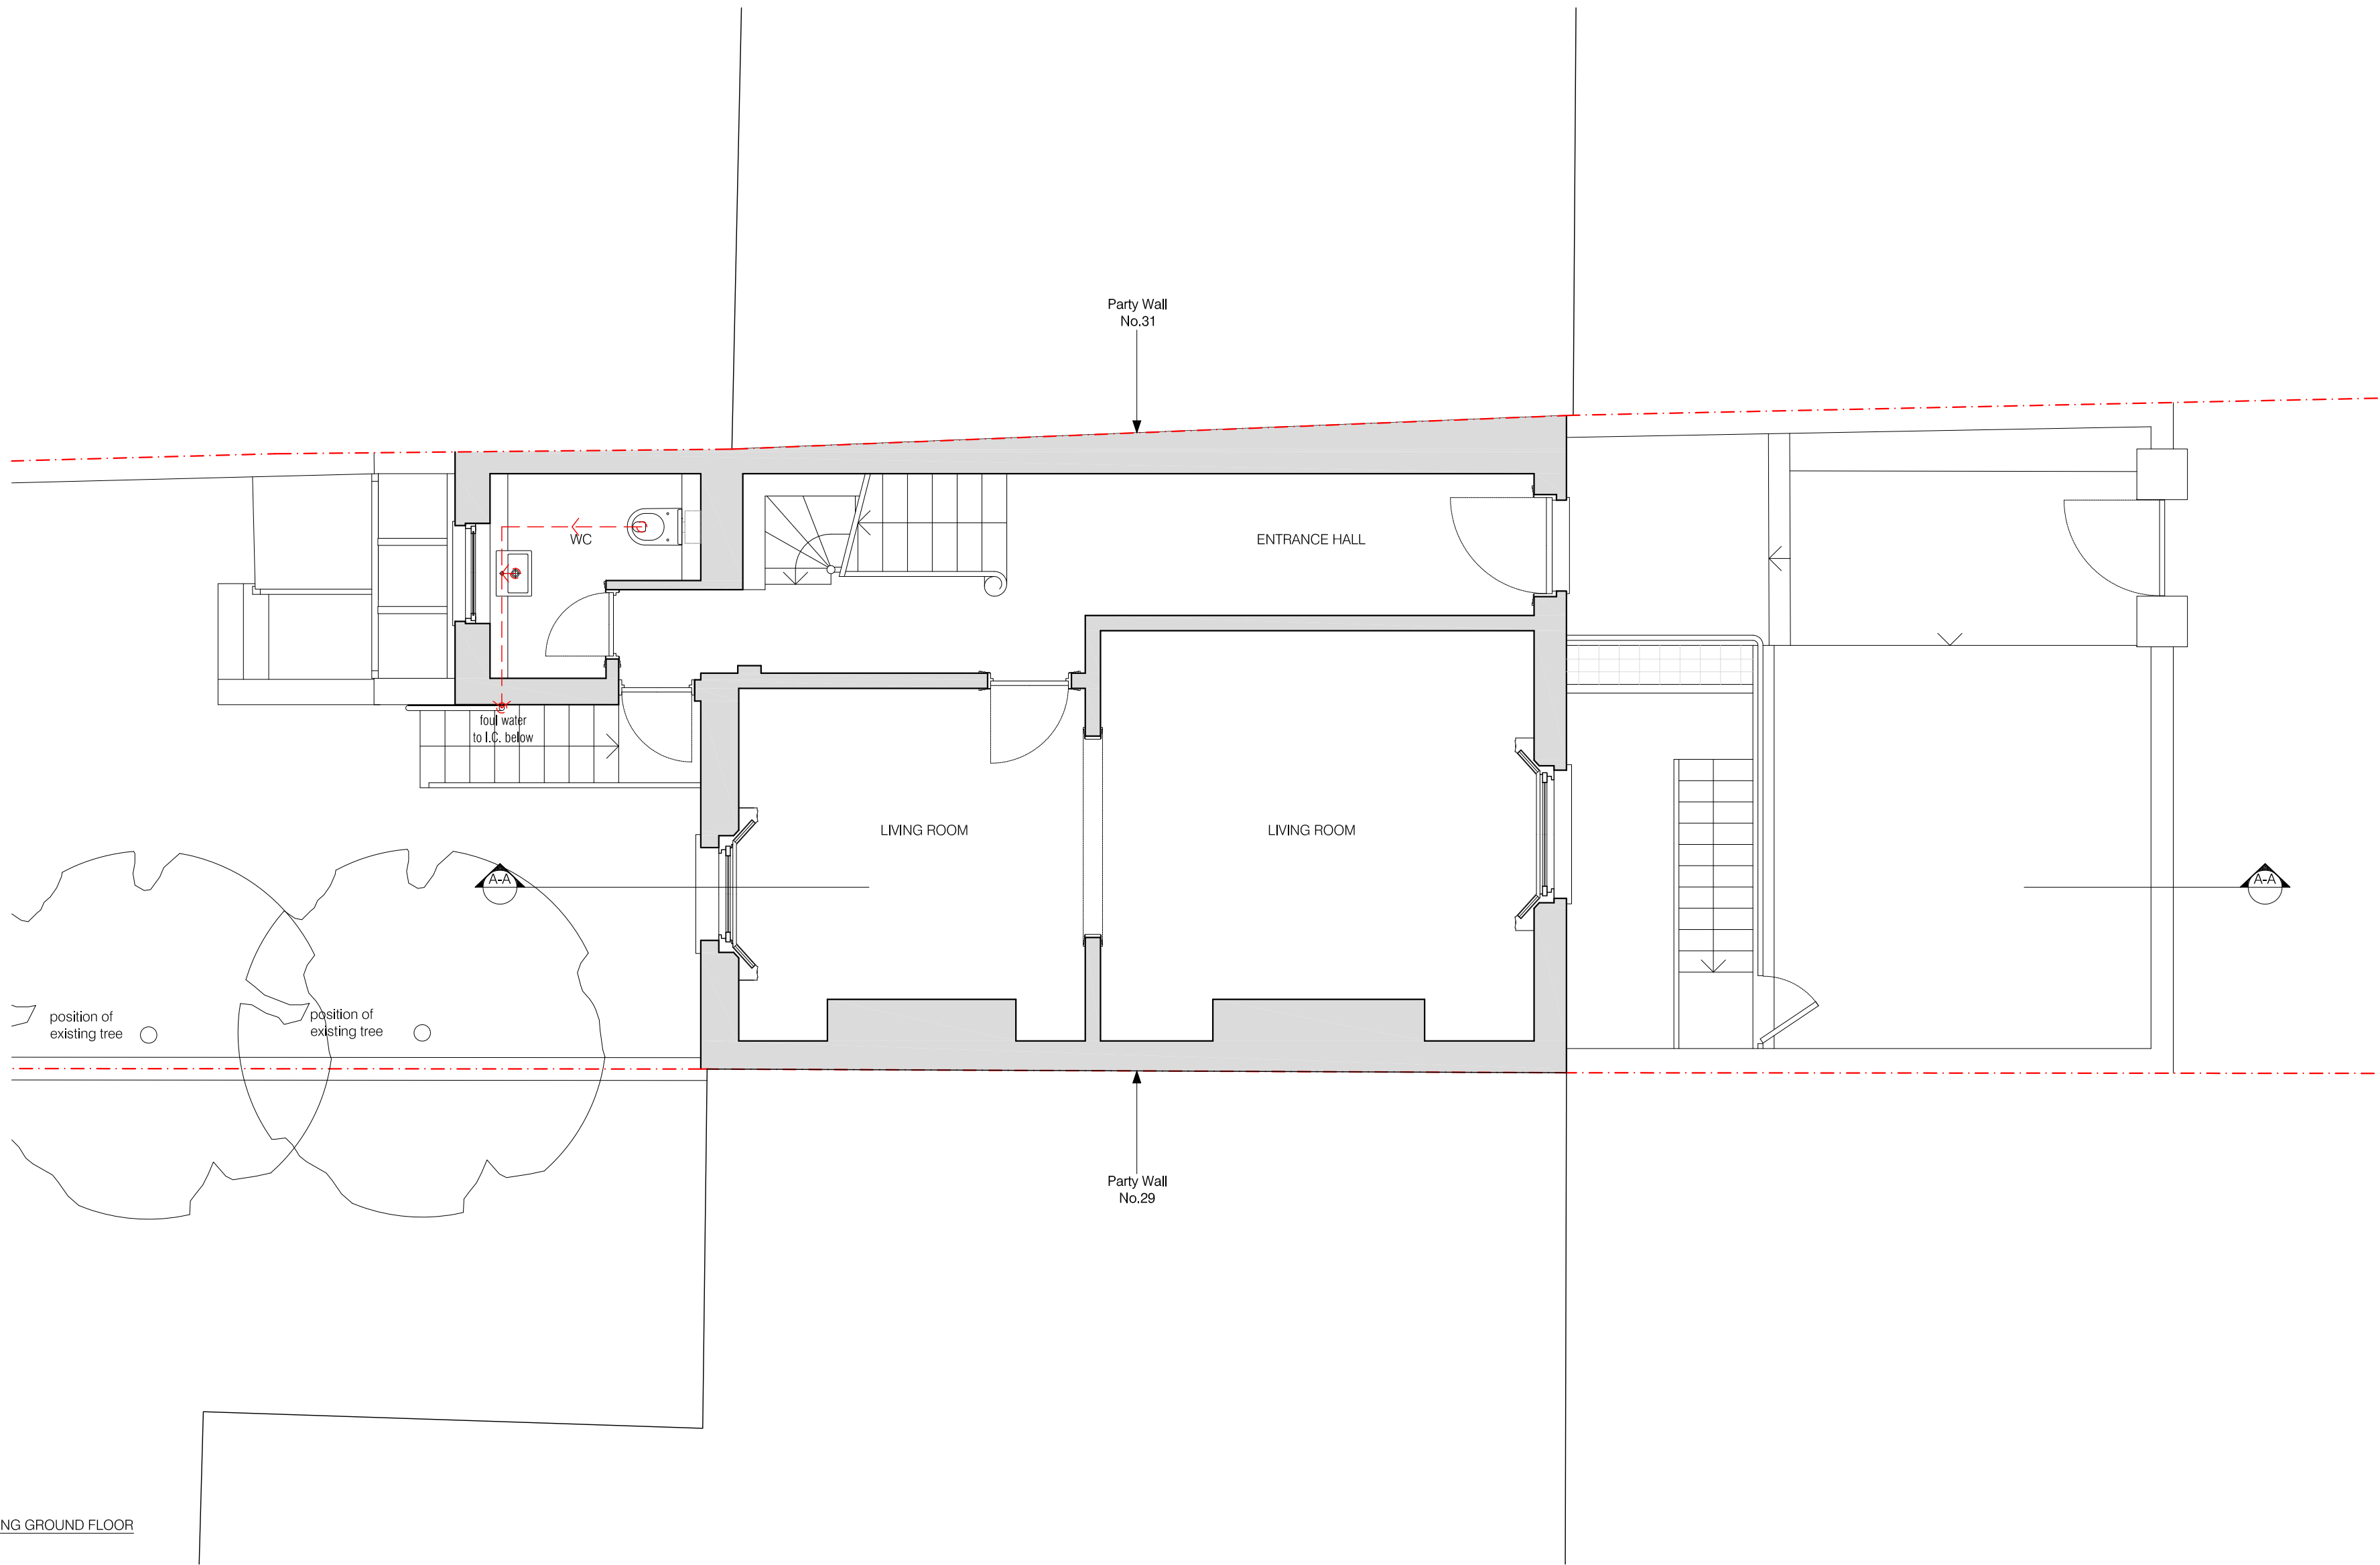

01 EXISTING GROUND FLOOR
Plan



Meters

Rev. B REVISED PLANNING
07.02.2013

Rev. A REVISED PLANNING
06.02.2013

project
30 DOWNSHIRE HILL

drawing
EXISTING GROUND FLOOR
PLAN

number
335-102-E

date
04.12.2012

scale
1:50@A2

revision
PLANNING / B


BRIAN O'REILLY ARCHITECTS
The Studio 31 Oval Road LONDON NW1 7EA
Tel: +44 (0)20 7287 1184
www.brianoreillyarchitects.com
mail@brianoreillyarchitects.com

These plans and specifications prepared by Brian O'Reilly Architects as instruments of professional service shall remain the property of Brian O'Reilly Architects.

These plans may not be copied or re-used without the express written consent of Brian O'Reilly Architects. The use of these plans for construction is permitted only when specifically released for construction reference by a dated authorised signature.

These plans are project and site specific and shall only be used for their intended purpose unless otherwise permitted by written consent of Brian O'Reilly Architects.

DO NOT SCALE FROM DRAWINGS

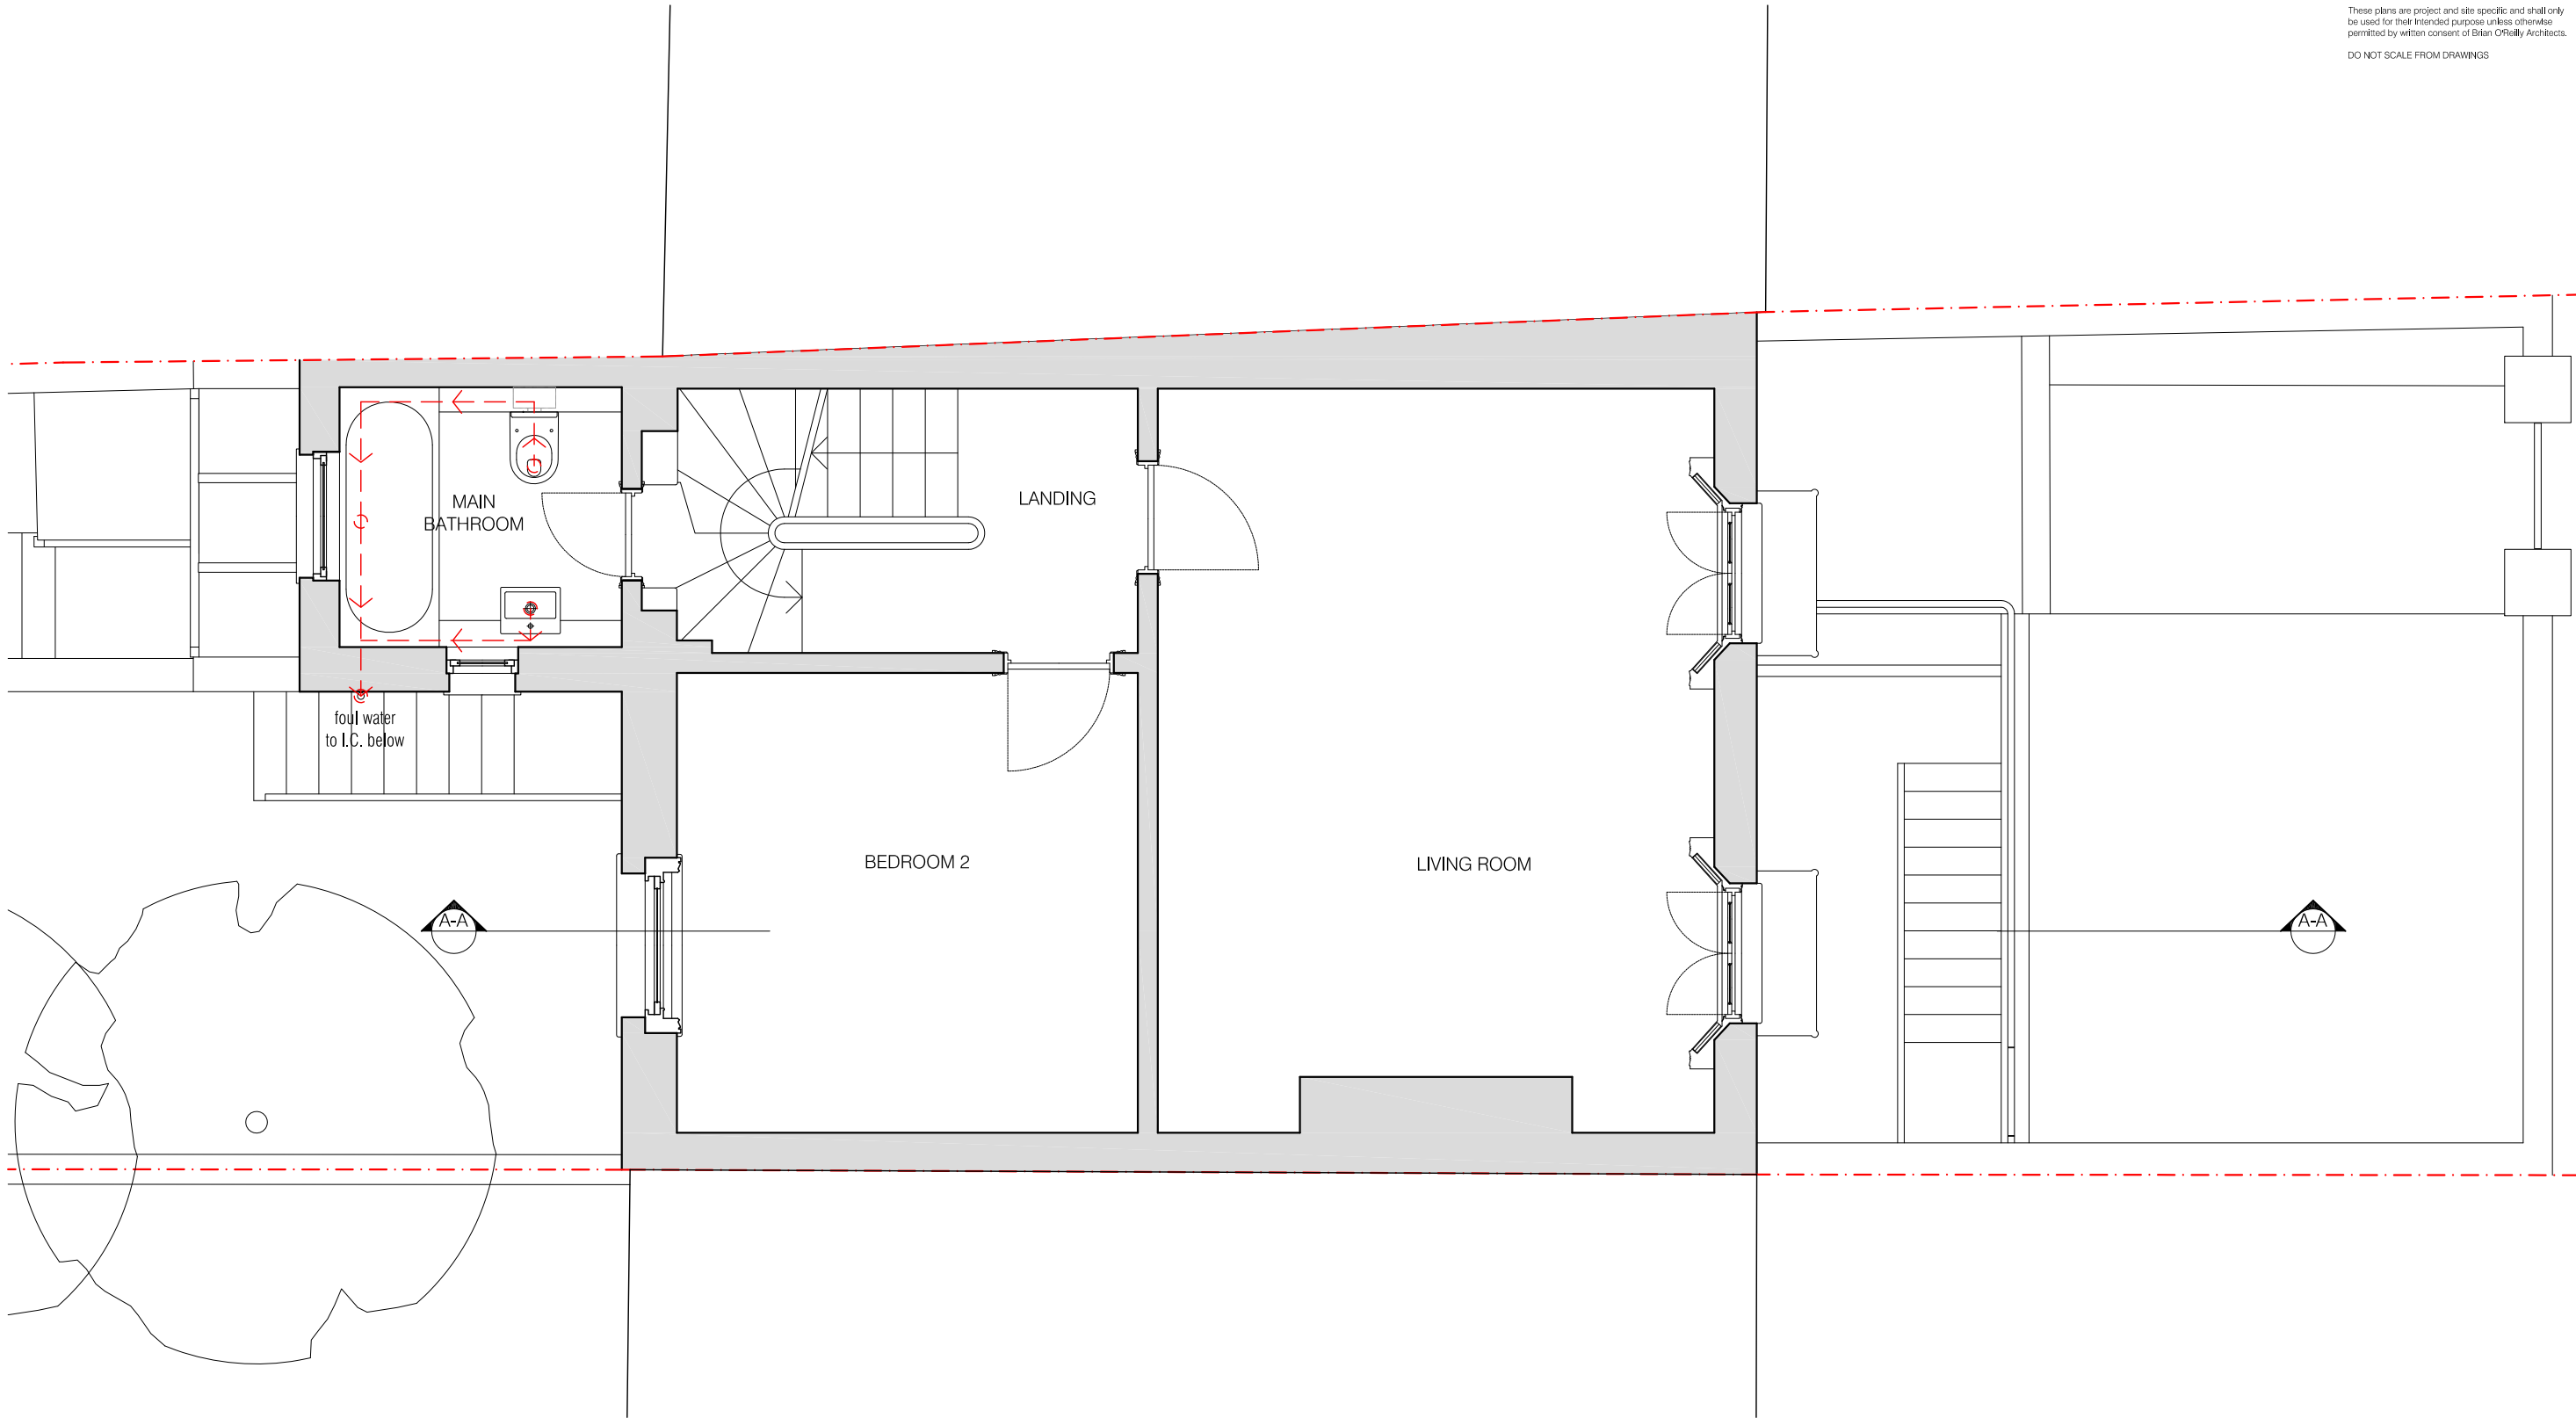

01 EXISTING FIRST FLOOR
Plan



Meters

Rev. B REVISED PLANNING
07.02.2013
Rev. A REVISED PLANNING
06.02.2013

project
30 DOWNSHIRE HILL

drawing
EXISTING FIRST FLOOR PLAN

number	date
335-103-E	04.12.2012
scale	revision
1:50@A3	PLANNING / B


BRIAN O'REILLY ARCHITECTS
The Studio, 31 Oval Road LONDON NW1 7EA
Tel: +44 (0)20 7267 1164
www.brianoreillyarchitects.com
mail@brianoreillyarchitects.com

These plans and specifications prepared by Brian O'Reilly Architects as instruments of professional service shall remain the property of Brian O'Reilly Architects.

These plans may not be copied or re-used without the express written consent of Brian O'Reilly Architects. The use of these plans for construction is permitted only when specifically released for construction reference by a dated authorised signature.

These plans are project and site specific and shall only be used for their intended purpose unless otherwise permitted by written consent of Brian O'Reilly Architects.

DO NOT SCALE FROM DRAWINGS

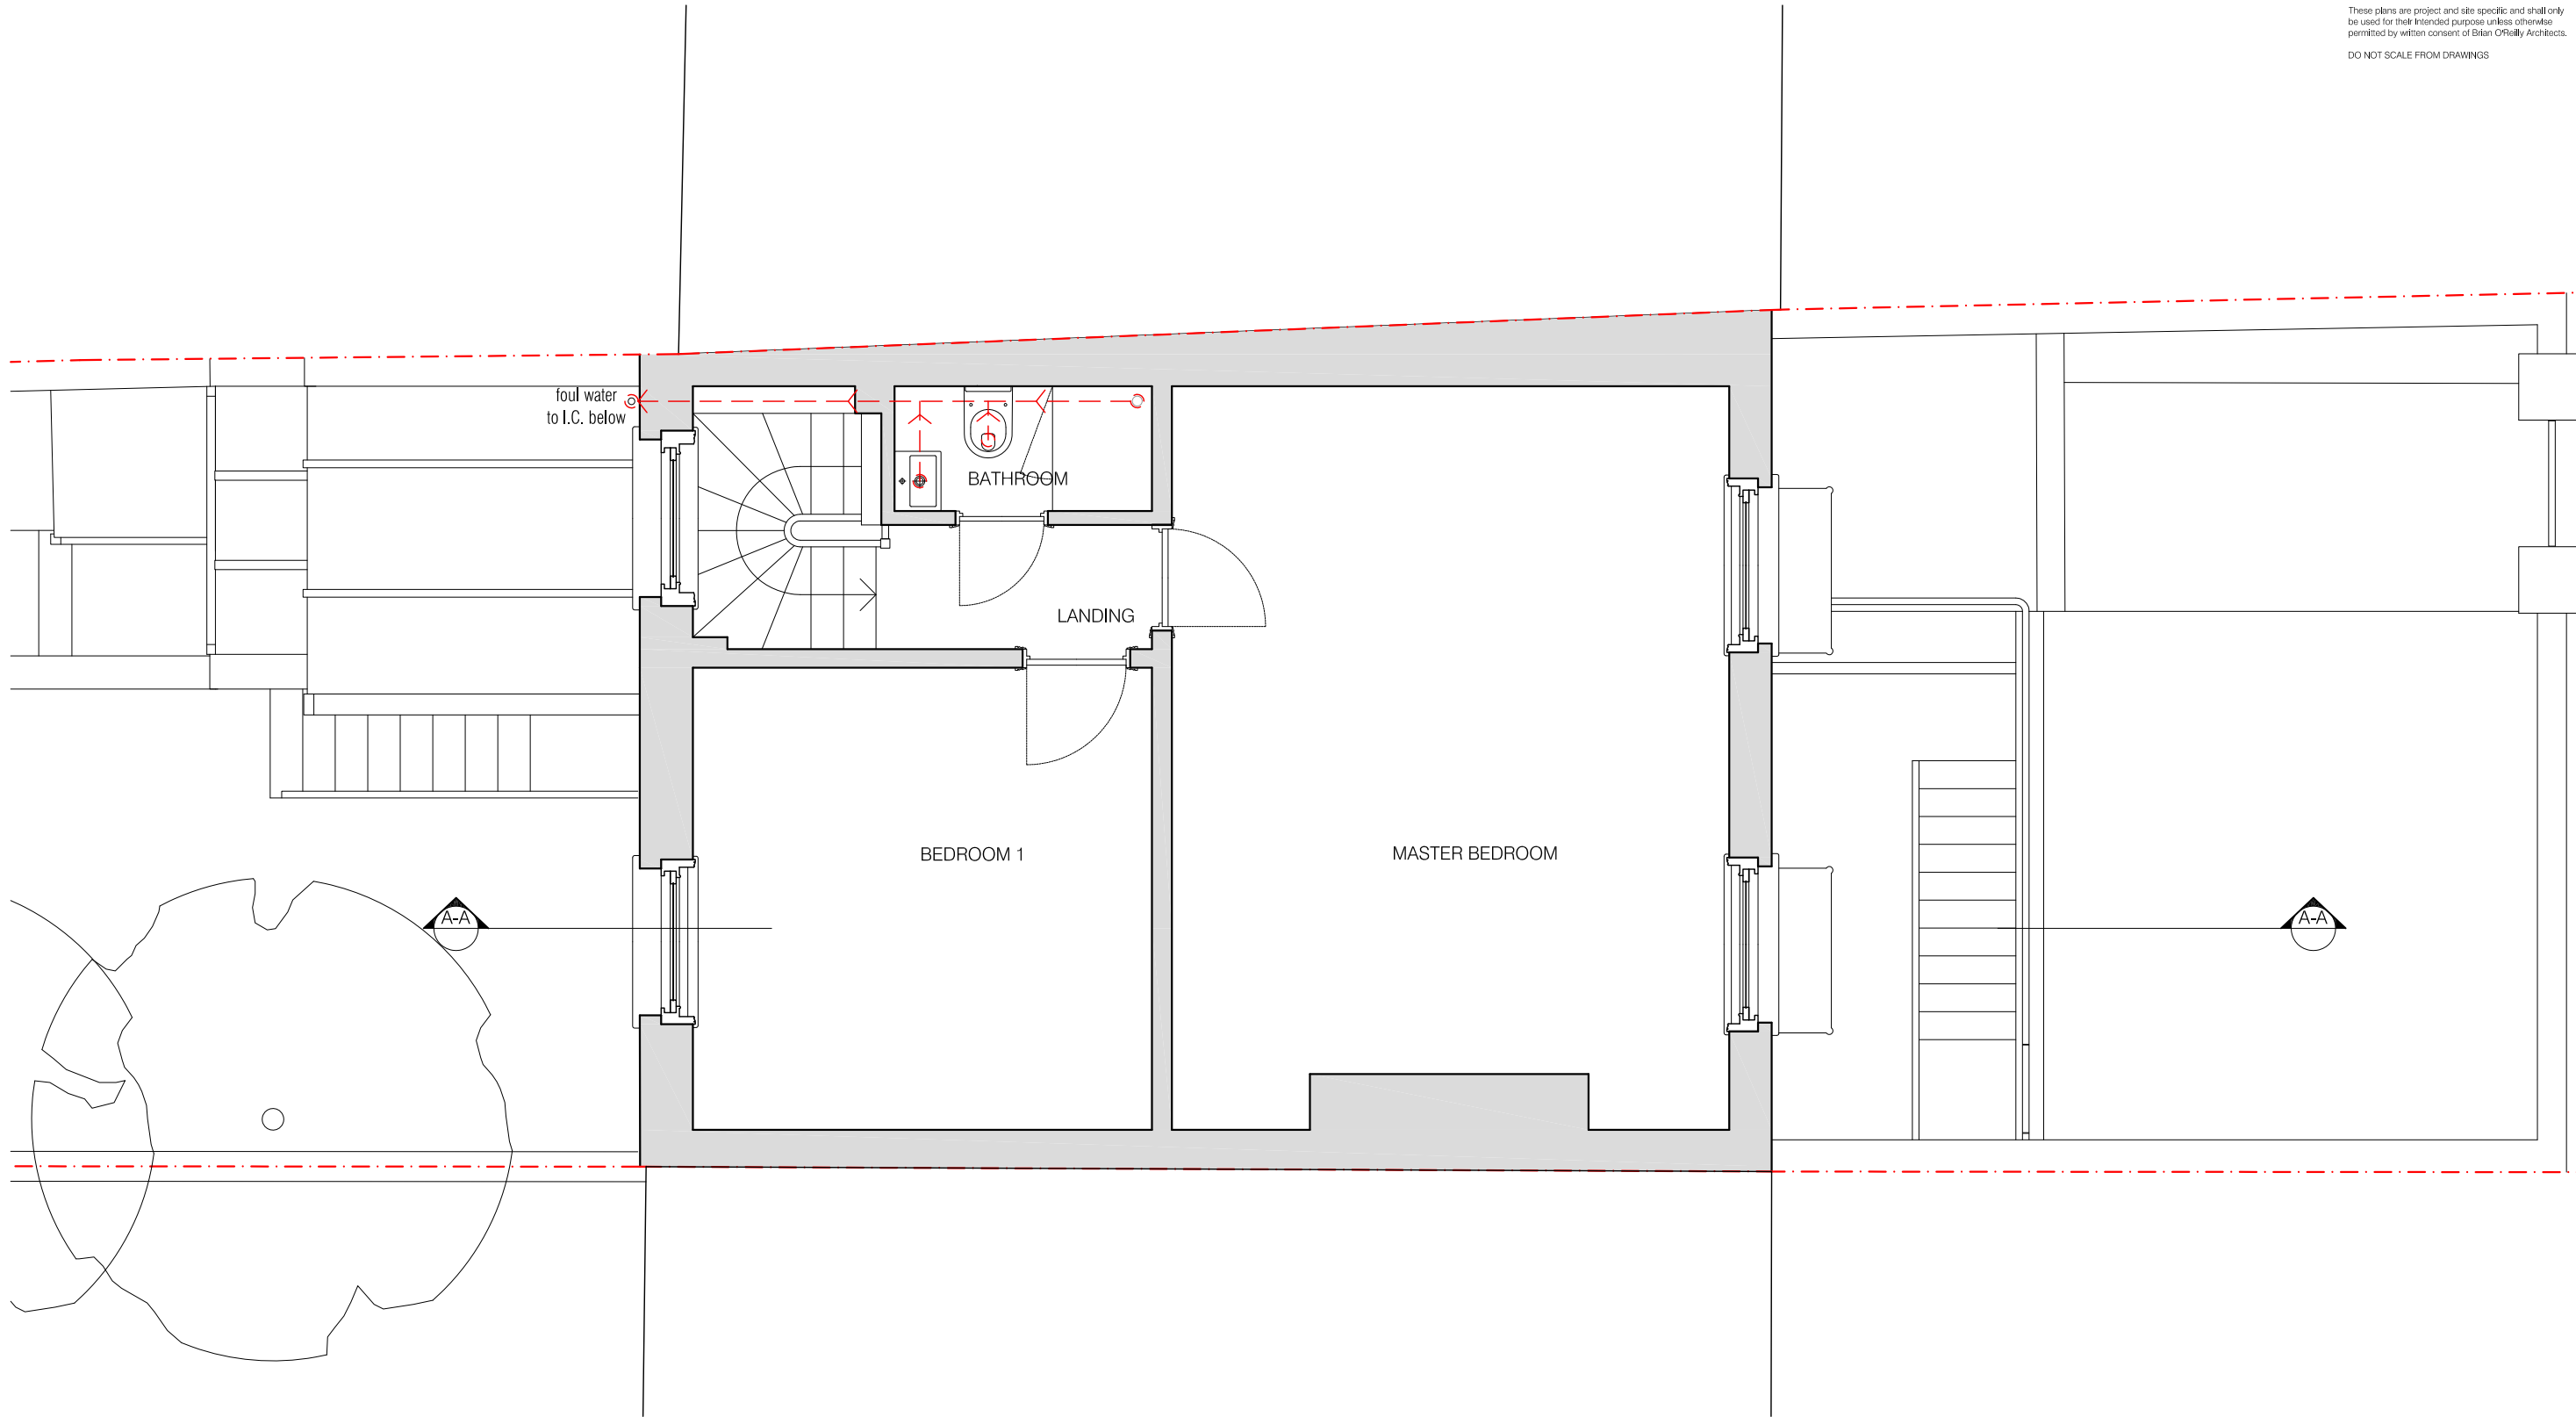

01 EXISTING SECOND FLOOR
Plan



Meters

Rev. B REVISED PLANNING
07.02.2013
Rev. A REVISED PLANNING
06.02.2013

project
30 DOWNSHIRE HILL

drawing
EXISTING SECOND FLOOR
PLAN

number	date
335-104-E	04.12.2012
scale	revision
1:50@A3	PLANNING / B

BRIAN O'REILLY ARCHITECTS


The Studio: 31 Oval Road LONDON NW1 7EA
Tel: +44 (0)20 7267 1164
www.brianoreillyarchitects.com
mail@brianoreillyarchitects.com

These plans and specifications prepared by Brian O'Reilly Architects as instruments of professional service shall remain the property of Brian O'Reilly Architects.

These plans may not be copied or re-used without the express written consent of Brian O'Reilly Architects. The use of these plans for construction is permitted only when specifically released for construction reference by a dated authorised signature.

These plans are project and site specific and shall only be used for their intended purpose unless otherwise permitted by written consent of Brian O'Reilly Architects.

DO NOT SCALE FROM DRAWINGS

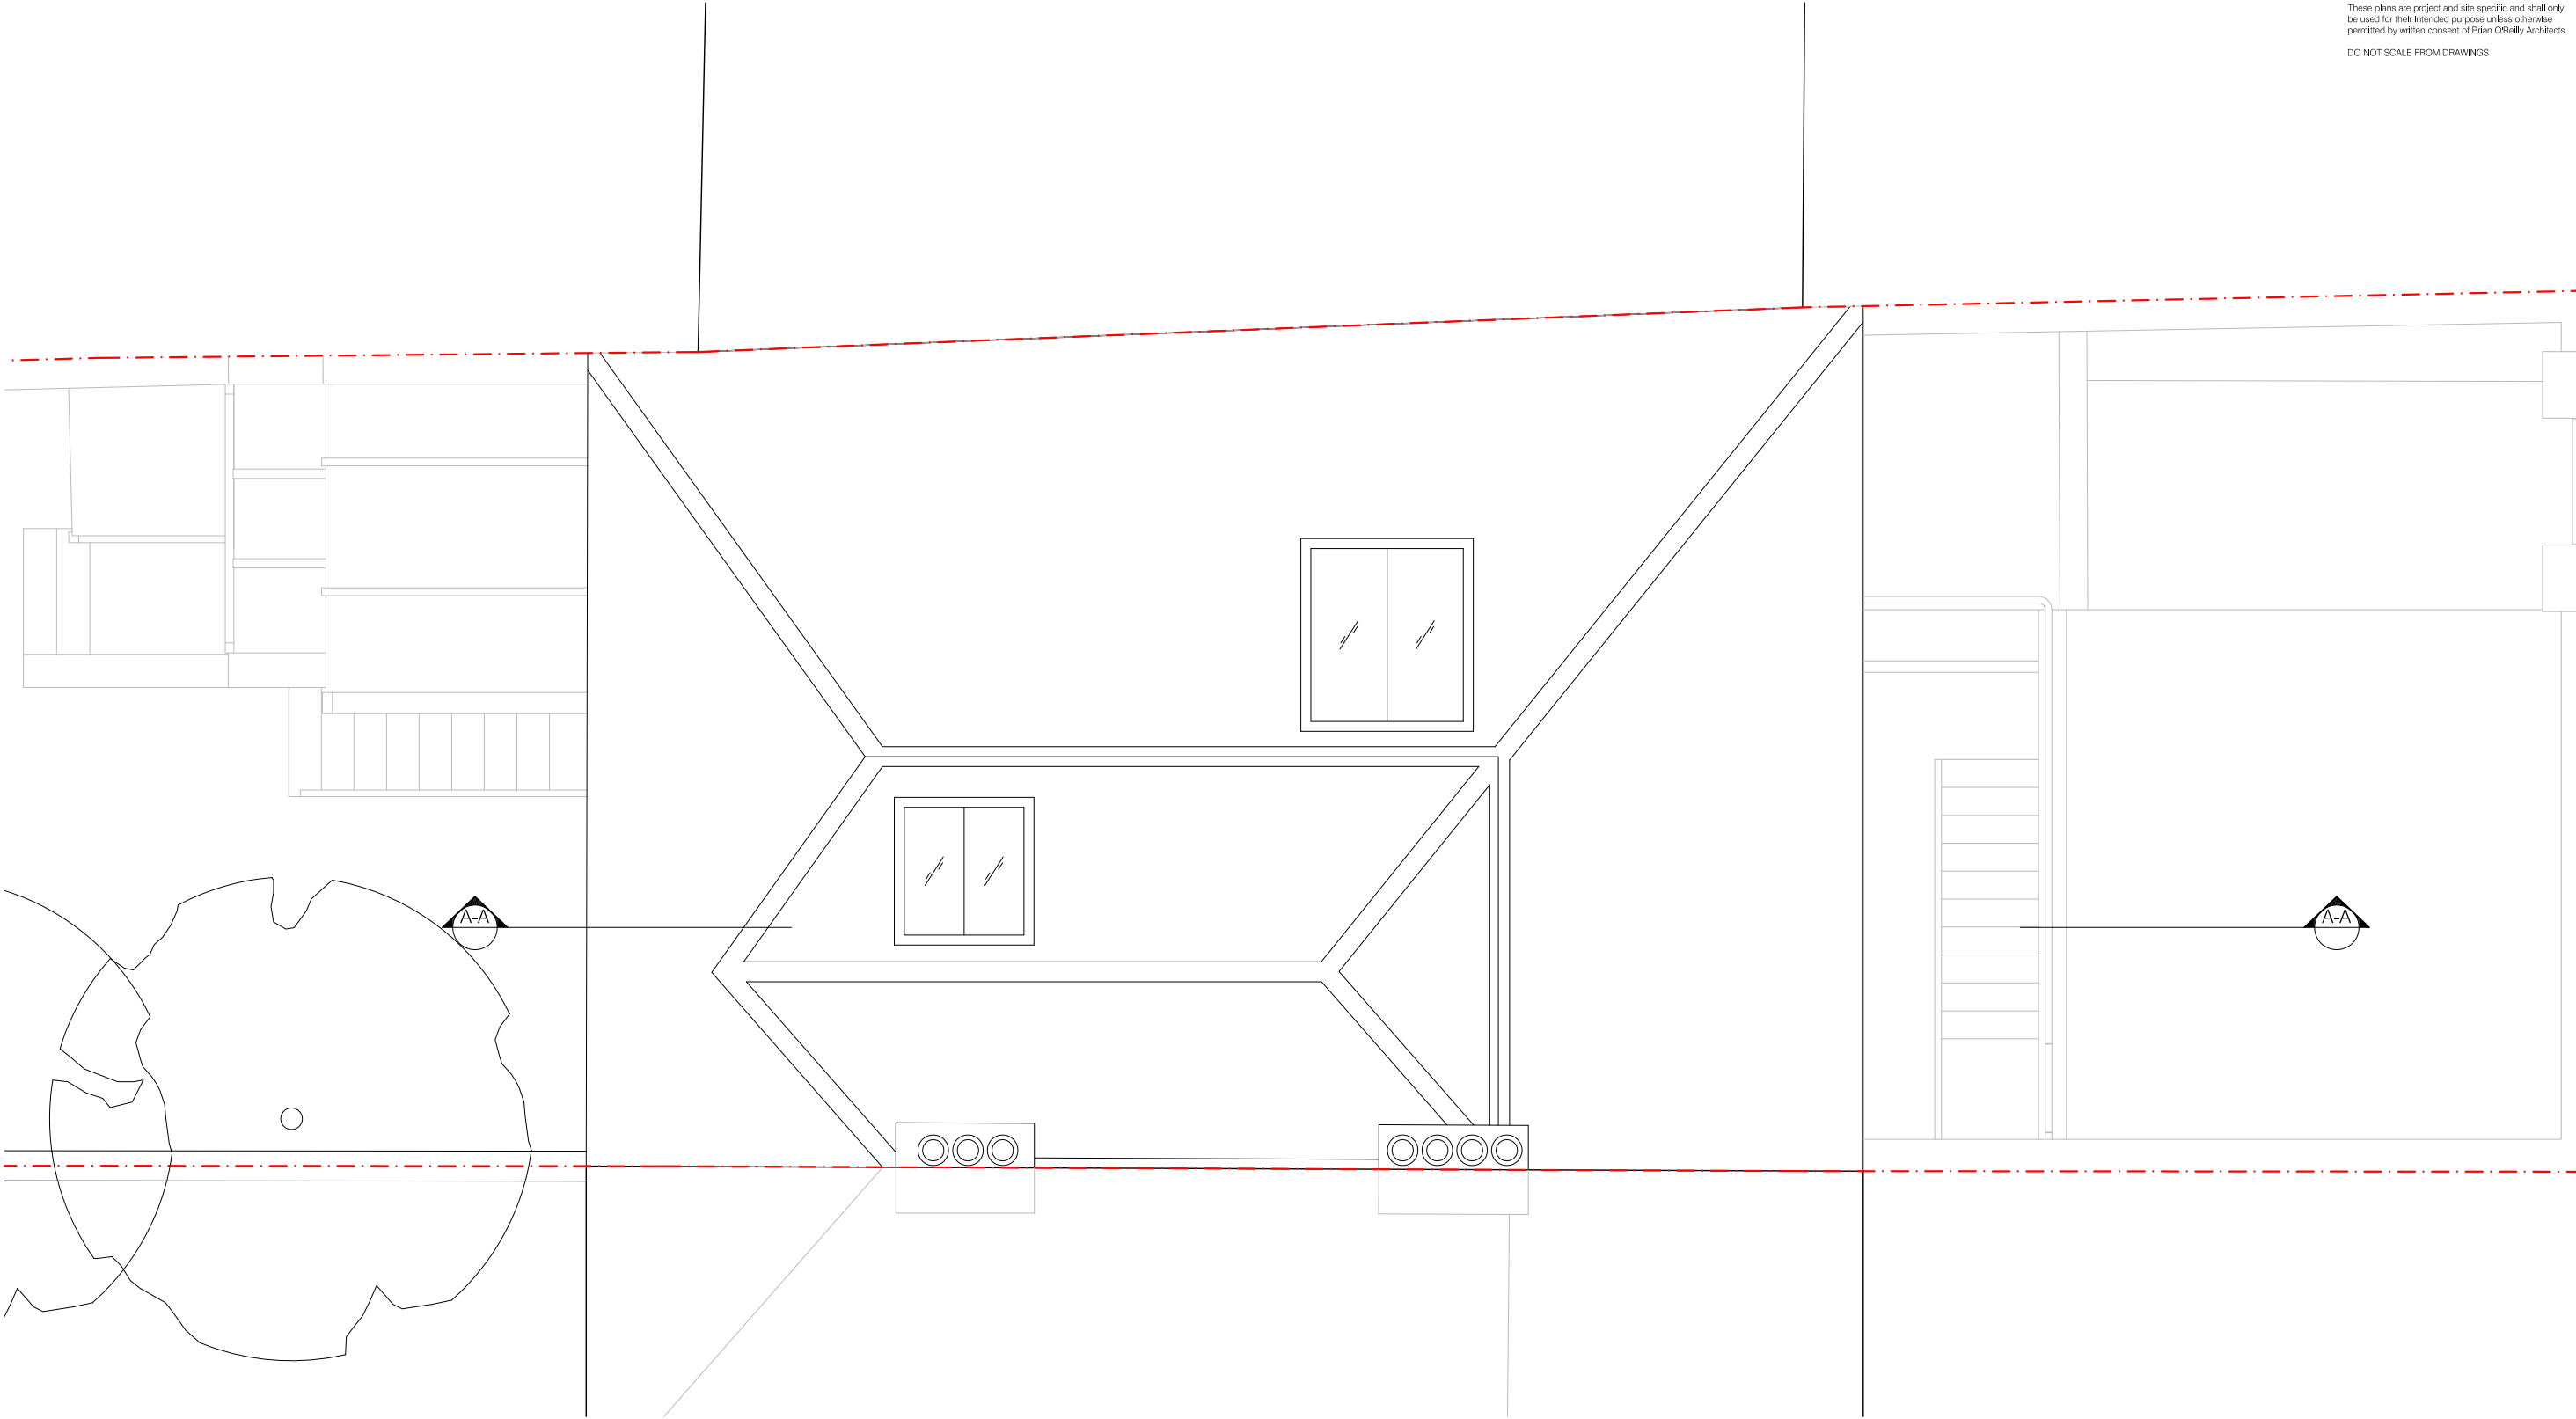

01 EXISTING ROOF
Plan



Meters

Rev. B REVISED PLANNING	07.02.2013
Rev. A REVISED PLANNING	06.02.2013
project	30 DOWNSHIRE HILL
drawing	EXISTING ROOF PLAN
number	335-105-E
date	04.12.2012
scale	1:50@A3
revision	PLANNING / B
BRIAN O'REILLY ARCHITECTS	
The Studio, 31 Oval Road LONDON NW1 7EA	
Tel: +44 (0)20 7267 1164	
www.brianoreillyarchitects.com	
mail@brianoreillyarchitects.com	

These plans and specifications prepared by Brian O'Reilly Architects as instruments of professional service shall remain the property of Brian O'Reilly Architects.

These plans may not be copied or re-used without the express written consent of Brian O'Reilly Architects. The use of these plans for construction is permitted only when specifically released for construction reference by a dated authorised signature.

These plans are project and site specific and shall only be used for their intended purpose unless otherwise permitted by written consent of Brian O'Reilly Architects.

DO NOT SCALE FROM DRAWINGS

29 DOWNSHIRE HILL

30 DOWNSHIRE HILL

31 DOWNSHIRE HILL



01 EXISTING FRONT
Elevation



Meters

project
30 DOWNSHIRE HILL

drawing
EXISTING FRONT ELEVATION

number	date
335-200-E	04.12.2012
scale	revision
1:50@A3	PLANNING


BRIAN O'REILLY ARCHITECTS
The Studio 31 Oval Road LONDON NW1 7EA
Tel: +44 (0)20 7267 1184
www.brianoreillyarchitects.com
mail@brianoreillyarchitects.com

These plans and specifications prepared by Brian O'Reilly Architects as instruments of professional service shall remain the property of Brian O'Reilly Architects.

These plans may not be copied or re-used without the express written consent of Brian O'Reilly Architects. The use of these plans for construction is permitted only when specifically released for construction reference by a dated authorised signature.

These plans are project and site specific and shall only be used for their intended purpose unless otherwise permitted by written consent of Brian O'Reilly Architects.

DO NOT SCALE FROM DRAWINGS

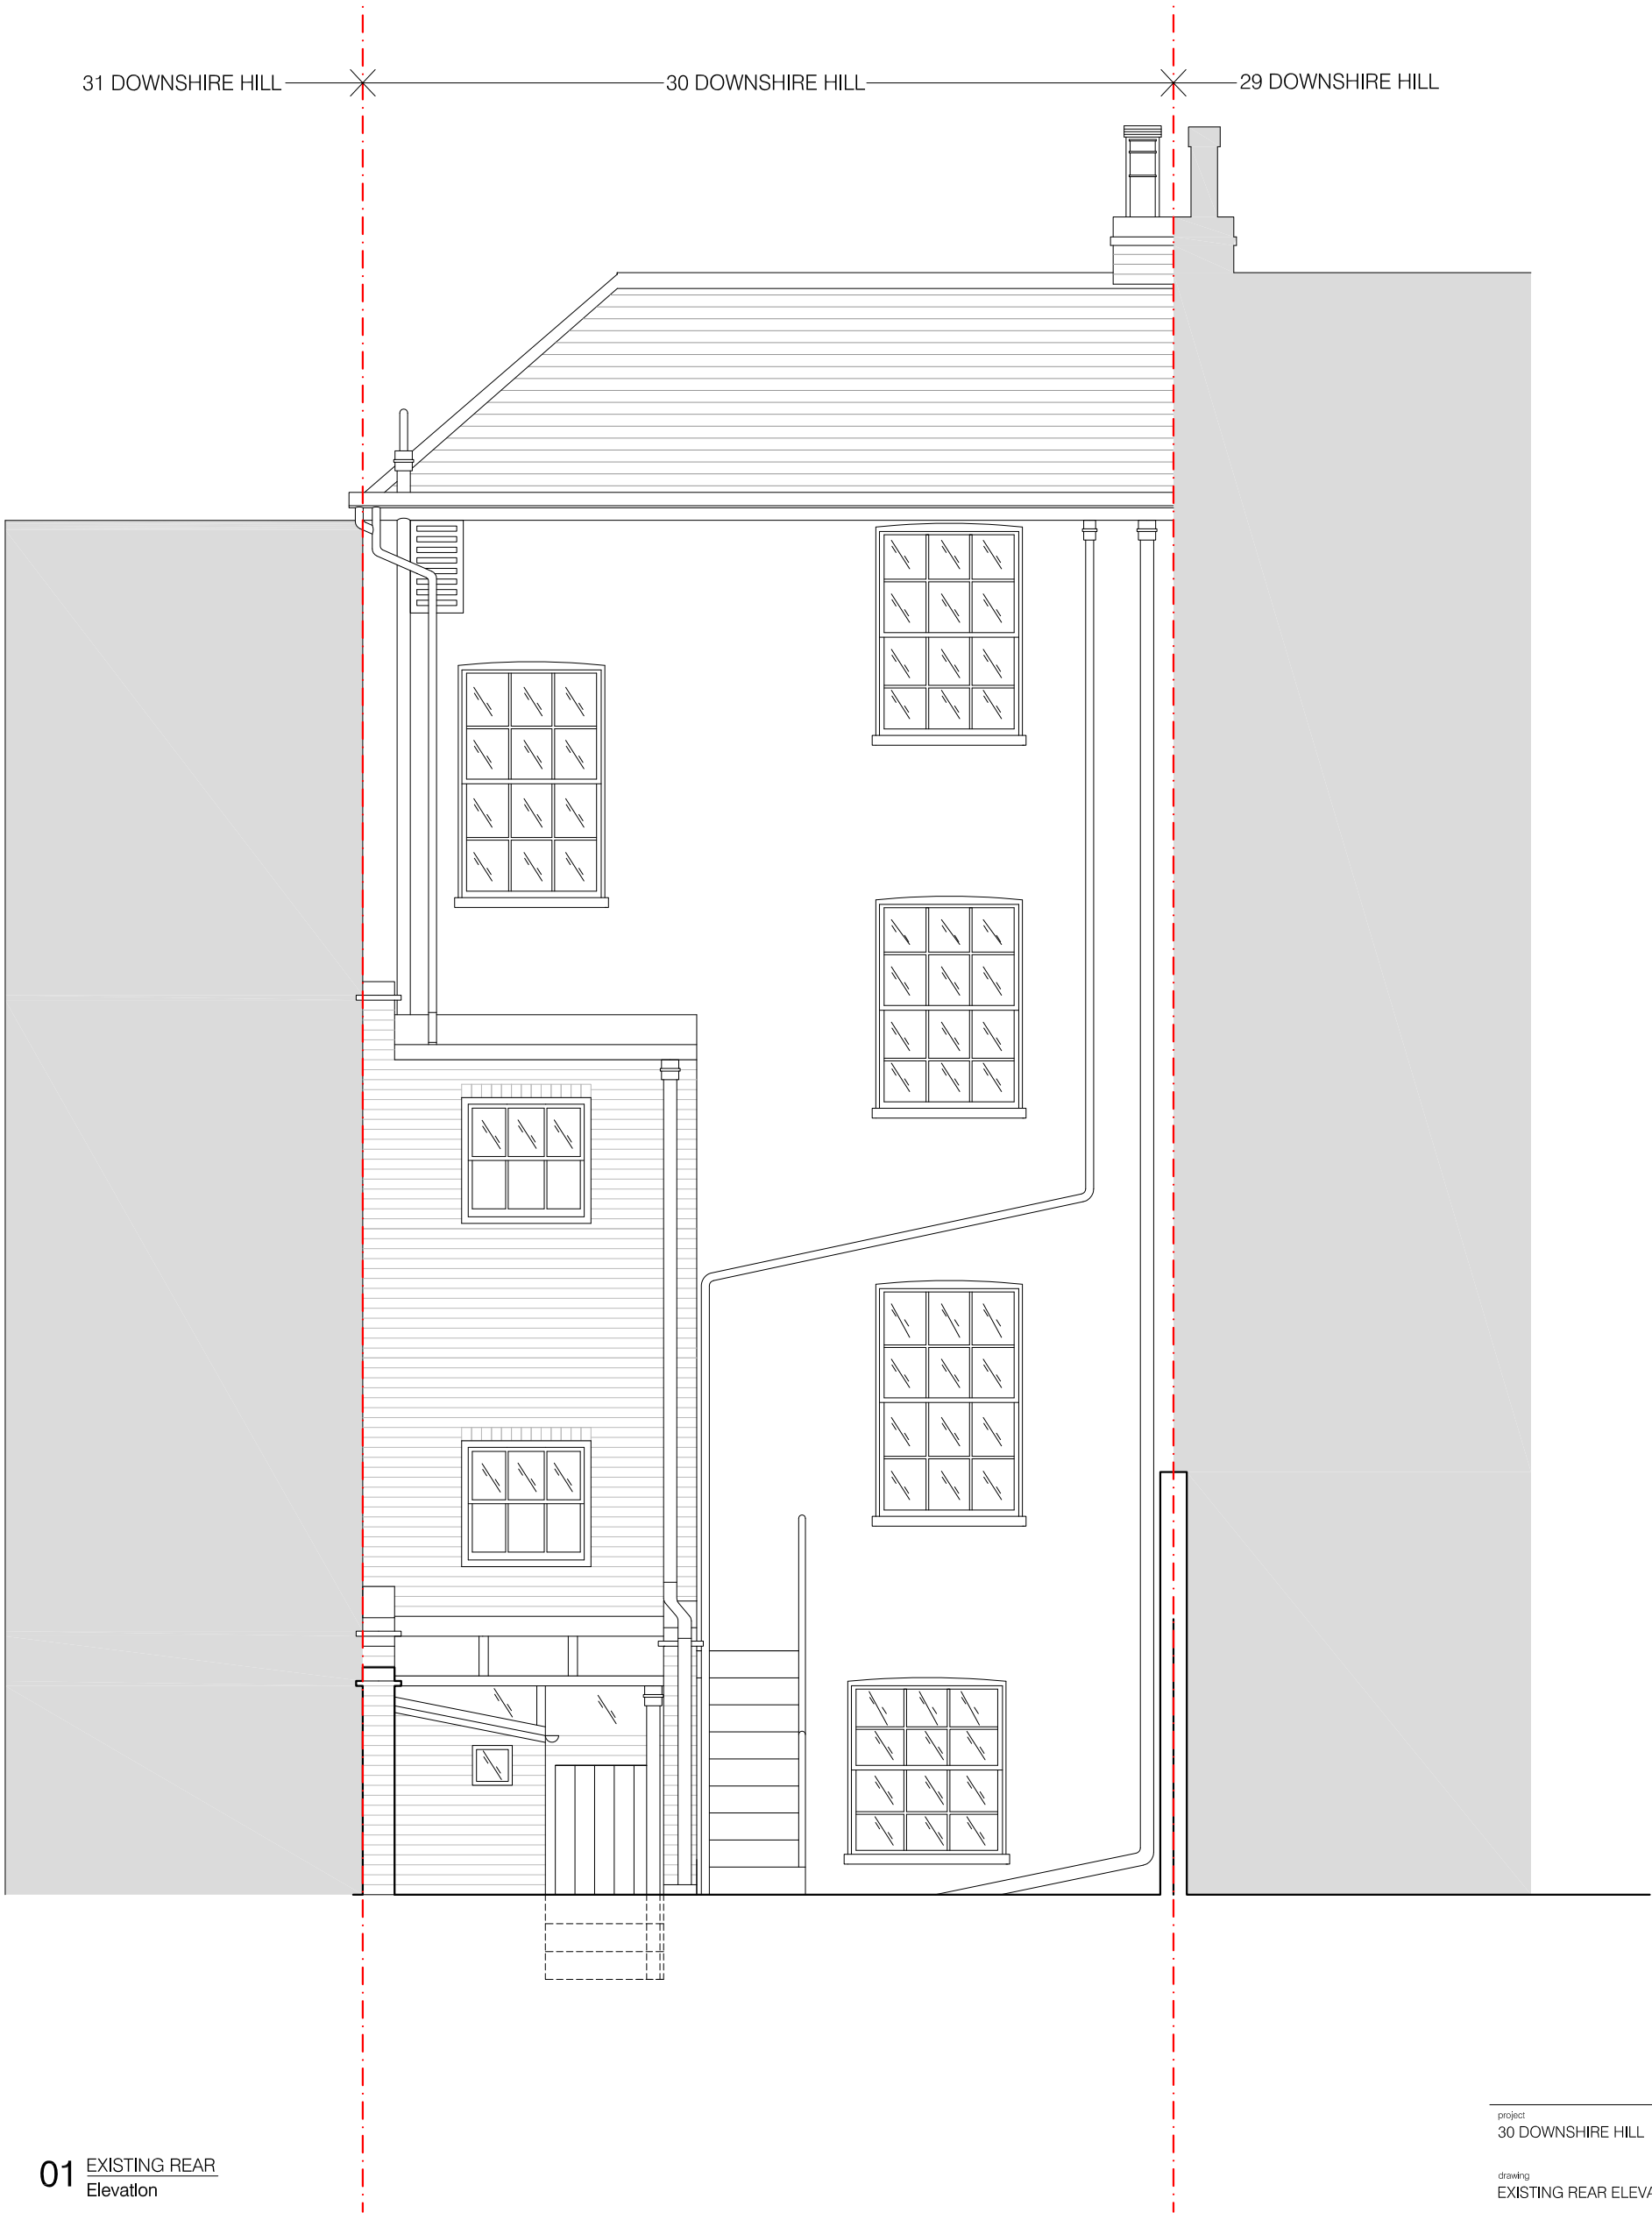

project
30 DOWNSHIRE HILL

drawing
EXISTING REAR ELEVATION

number	date
335-201-E	04.12.2012
scale	revision
1:50@A3	PLANNING


BRIAN O'REILLY ARCHITECTS
The Studio 31 Oval Road LONDON NW1 7EA
Tel: +44 (0)20 7267 1184
www.brianoreillyarchitects.com
mail@brianoreillyarchitects.com

These plans and specifications prepared by Brian O'Reilly Architects as instruments of professional service shall remain the property of Brian O'Reilly Architects.

These plans may not be copied or re-used without the express written consent of Brian O'Reilly Architects. The use of these plans for construction is permitted only when specifically released for construction reference by a dated authorised signature.


These plans are project and site specific and shall only be used for that intended purpose unless otherwise permitted by written consent of Brian O'Reilly Architects.

DO NOT SCALE FROM DRAWINGS

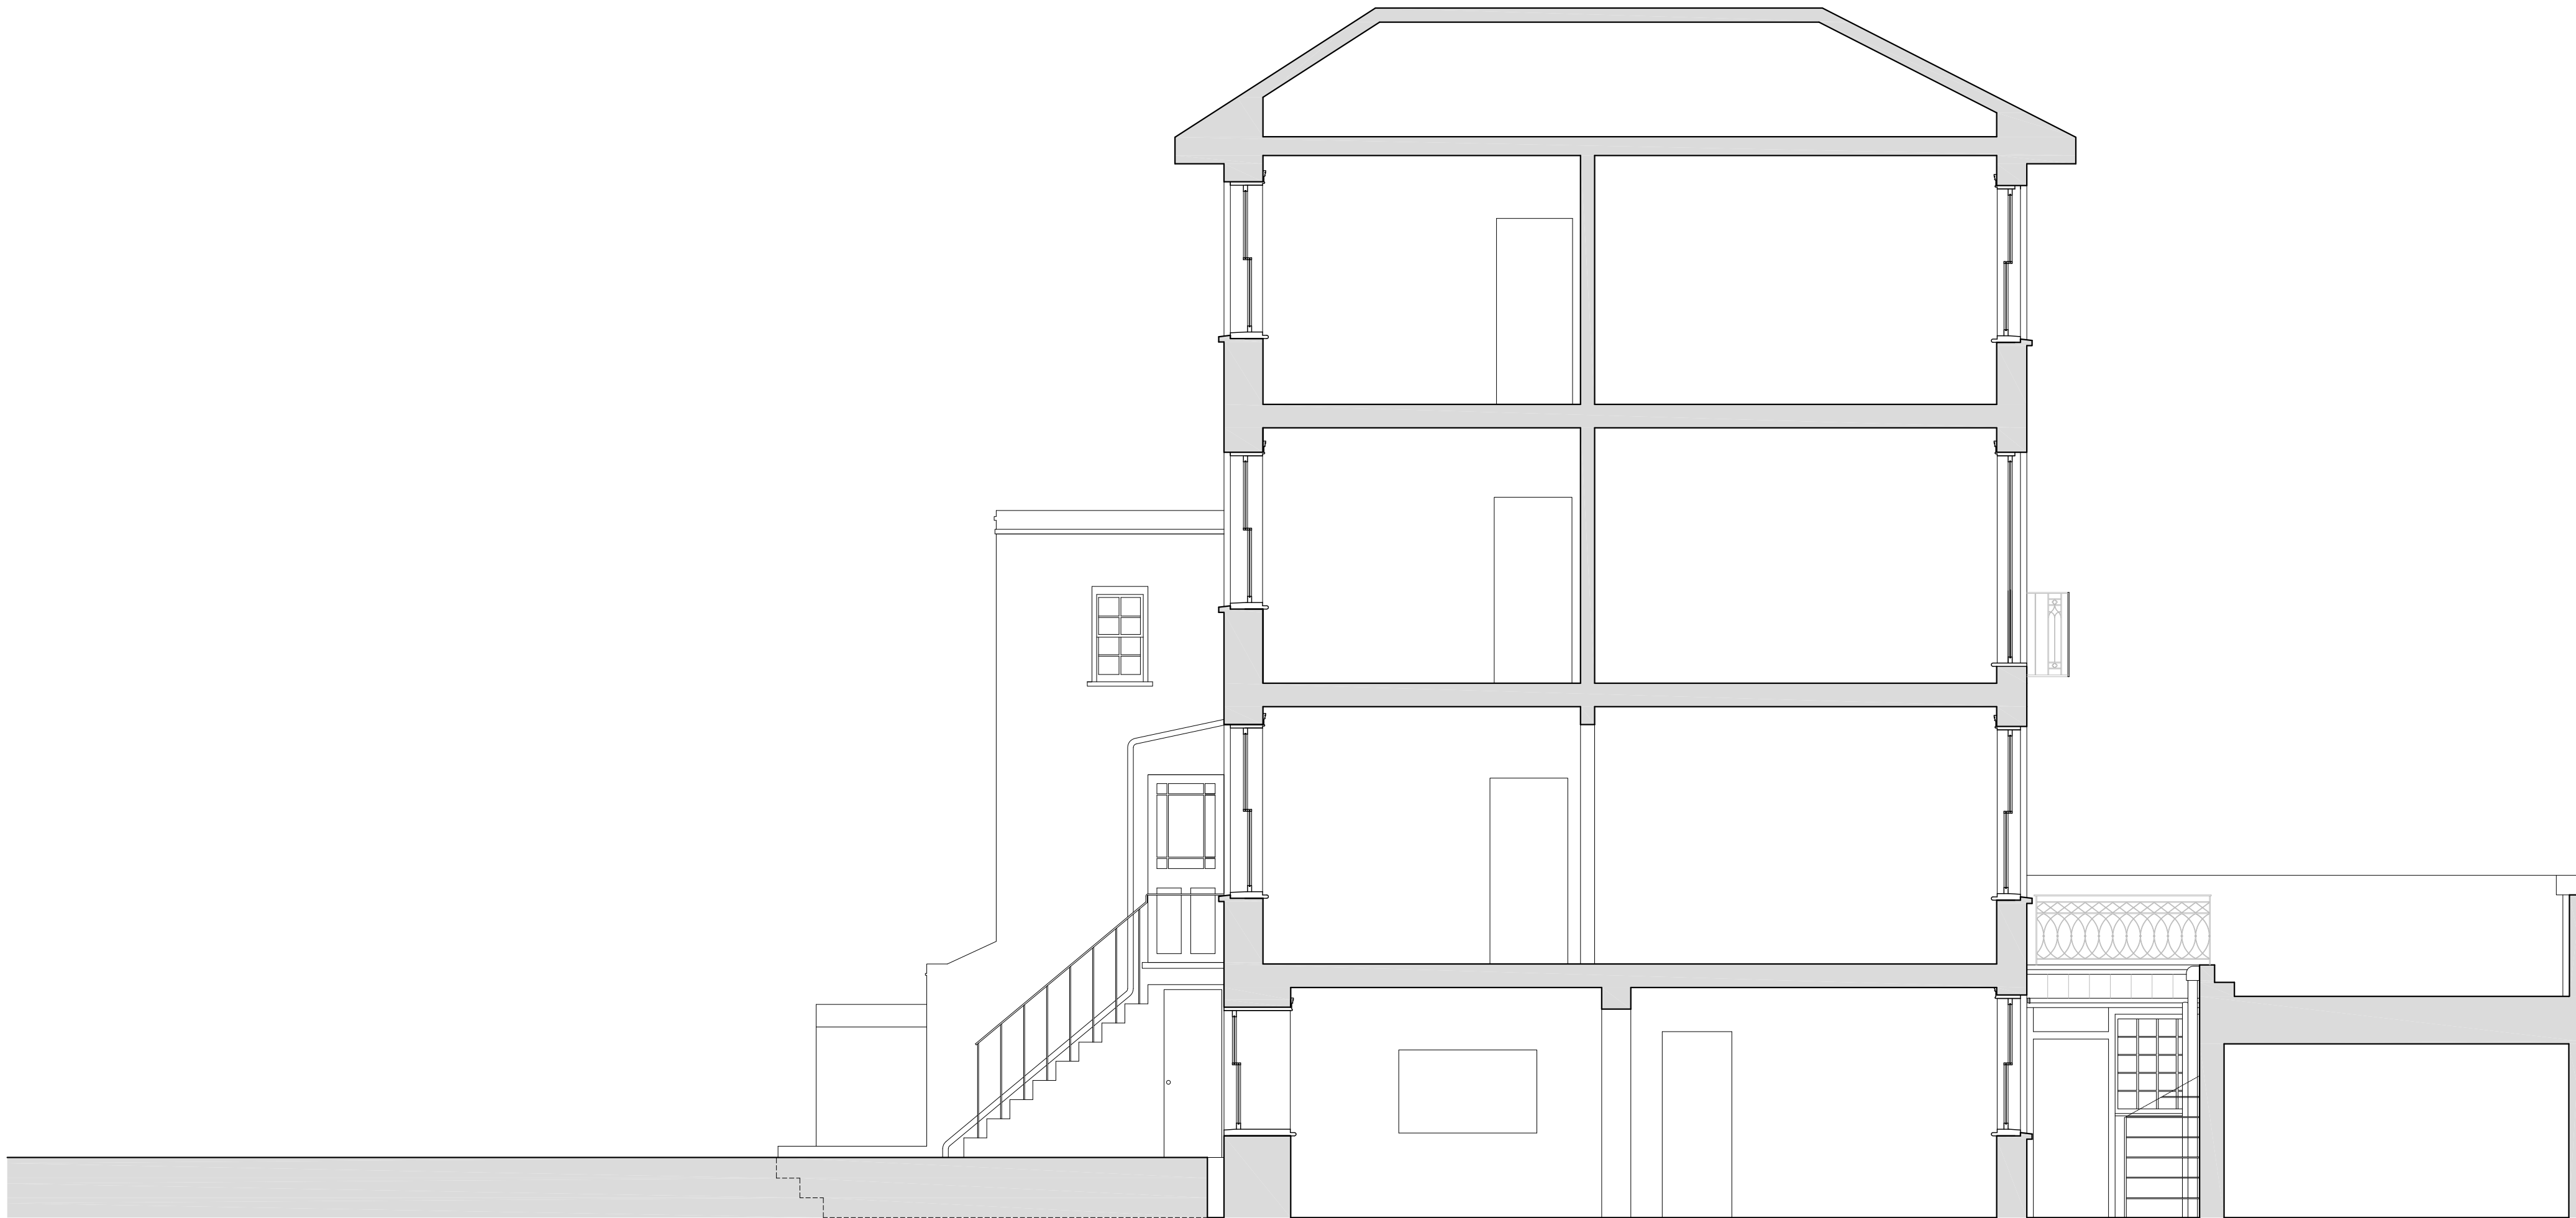

01 EXISTING LONG SECTION

A-A

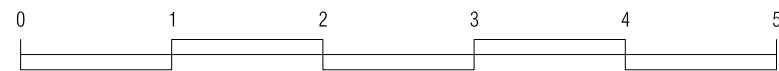

Meters

project
30 DOWNSHIRE HILL

drawing
EXISTING LONG SECTION

number	date
335-300-E	04.12.2012
scale	revision
1:50@A2	PLANNING

BRIAN O'REILLY ARCHITECTS
The Studio 31 Oval Road LONDON NW1 7EA
Tel: +44 (0)20 7287 1184
www.brianoreillyarchitects.com
mail@brianoreillyarchitects.com