


When printing from a PDF file,
print with NO print scaling


NOT for construction

The red line indicates the
extent of the demise

Light blue shaded areas
indicate common areas

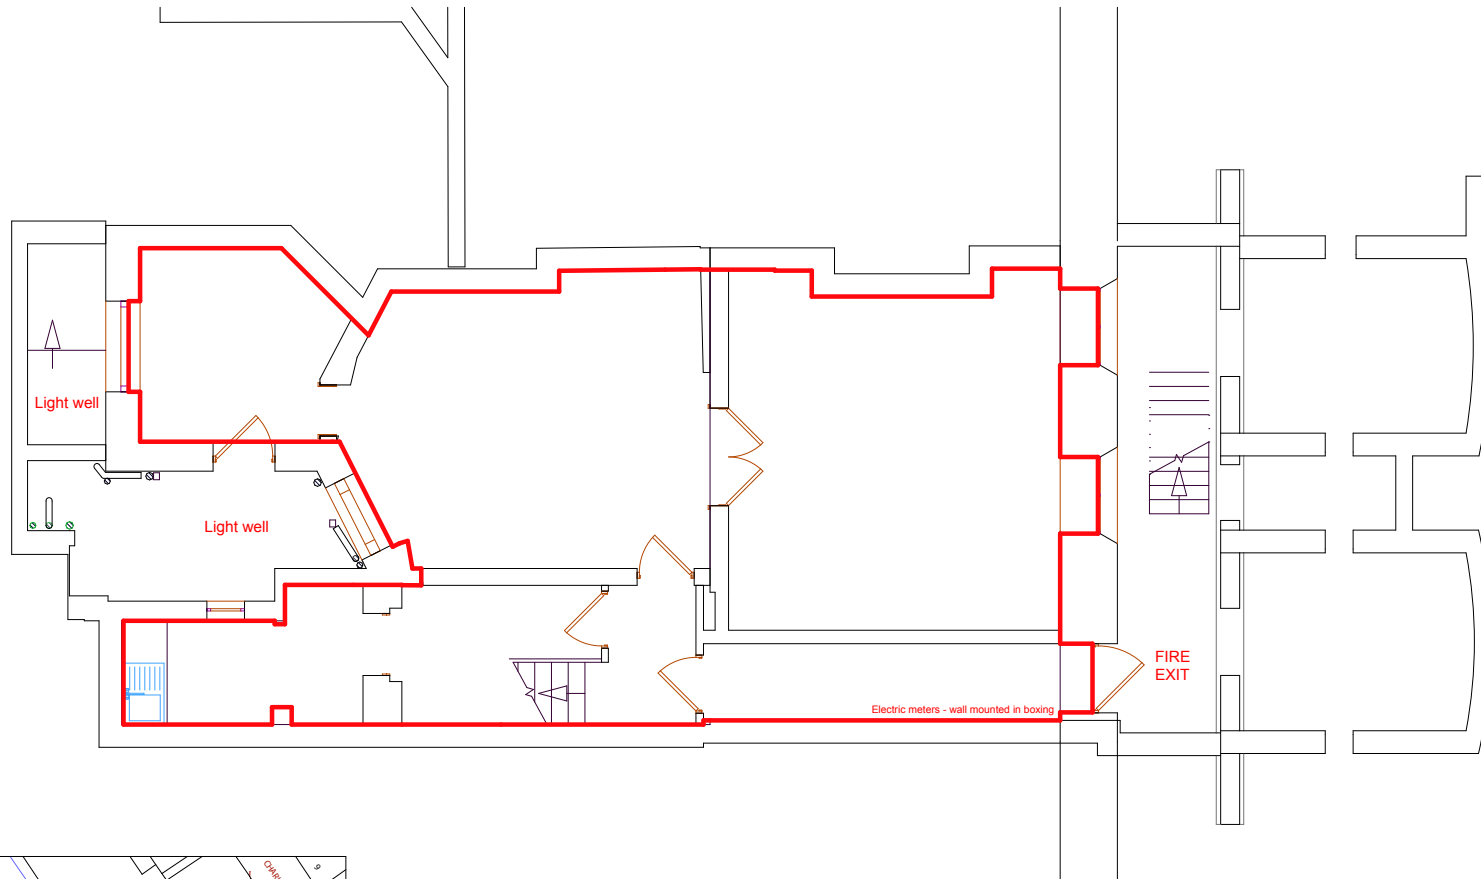

OS location map 1:1250

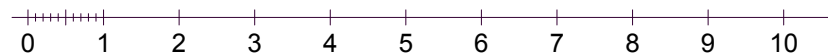

Plan scale

1:100



Revision

Job title

81 Charlotte Street & 6 Tottenham Mews

Site address 81 Charlotte Street
London

WIT 4PP

Drawing title

**Lease plan
Basement**

Drawing status

Survey

1st Survey 07/07/09 2nd Survey

Scale 1:100@ A4 Issue Date 15/07/2009

Drg No. 1306/02/01

Rev

File No. 1306 - 04 model V12.pln