
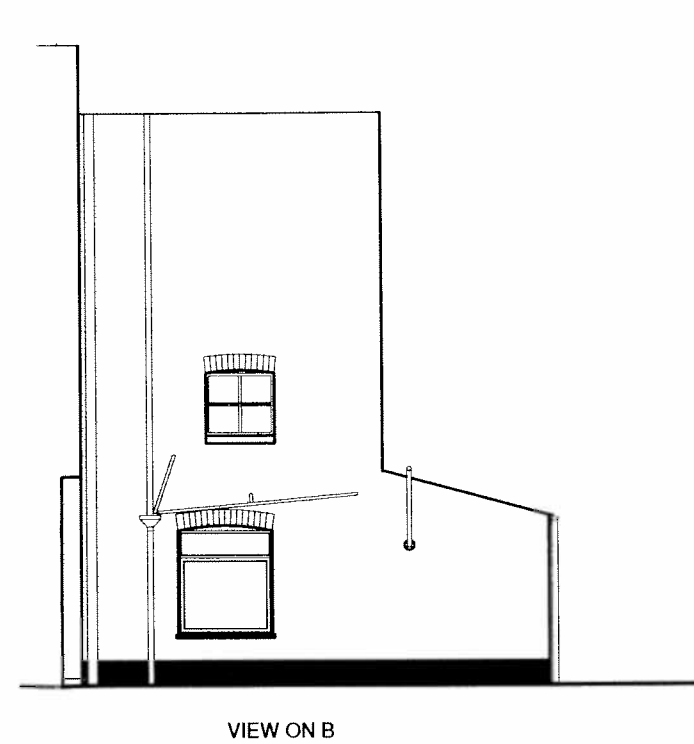


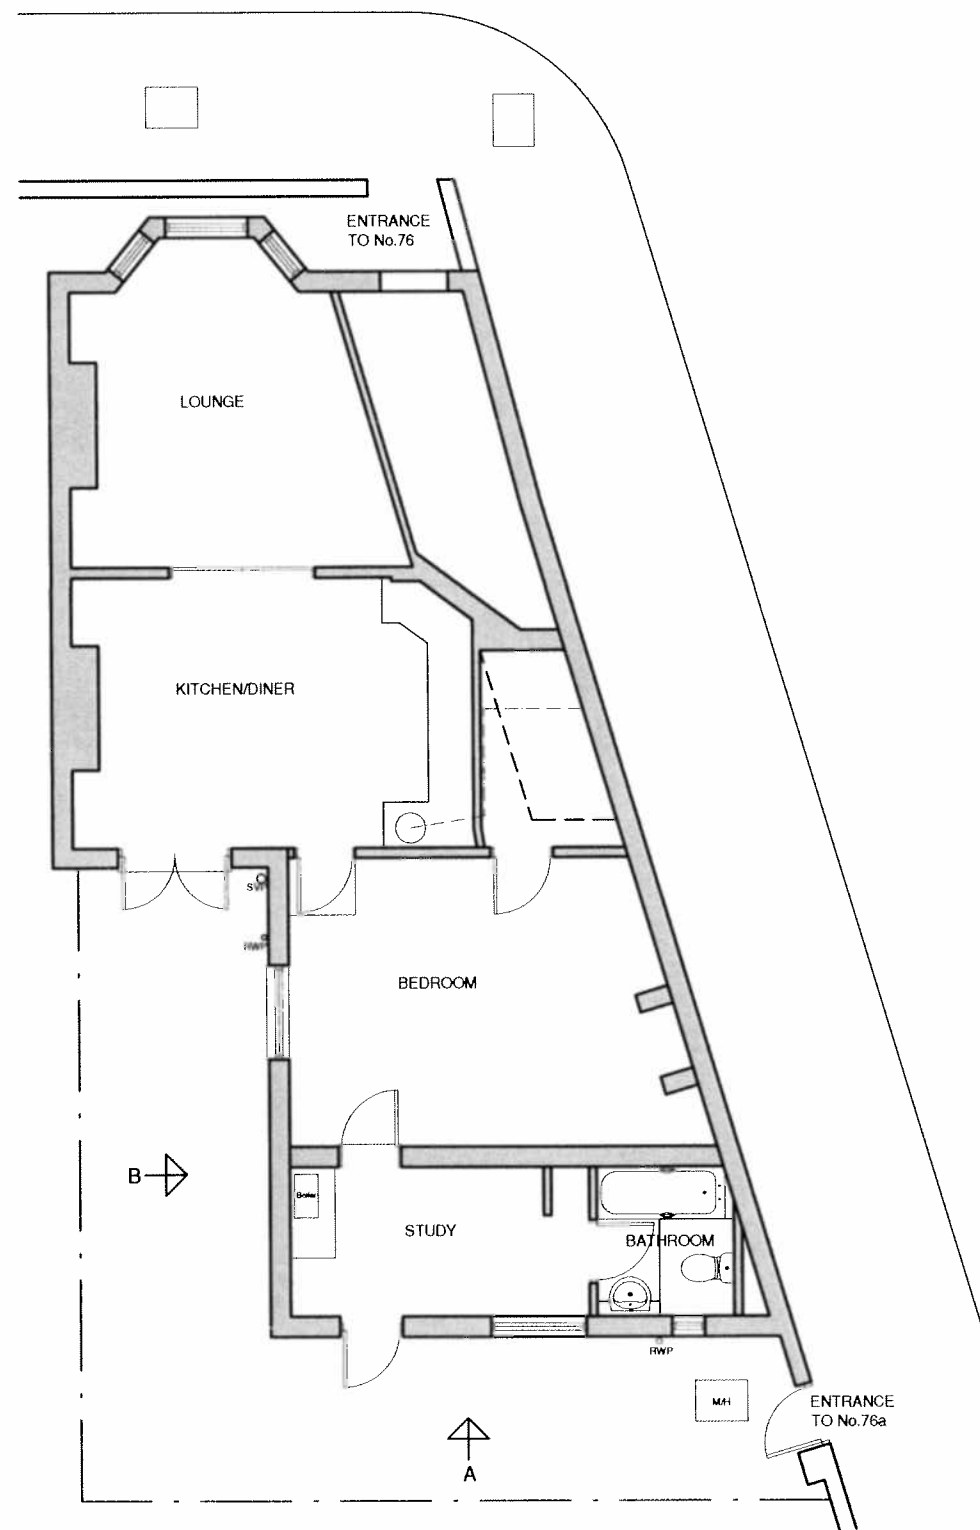

FLAT 76a COTLEIGH ROAD, LONDON NW6 2NP
 EXISTING PLAN AND ELEVATIONS
 2905 PL01 1:100

DATE

REVISIONS

INITIAL

1
A
T
E
C
C
C