


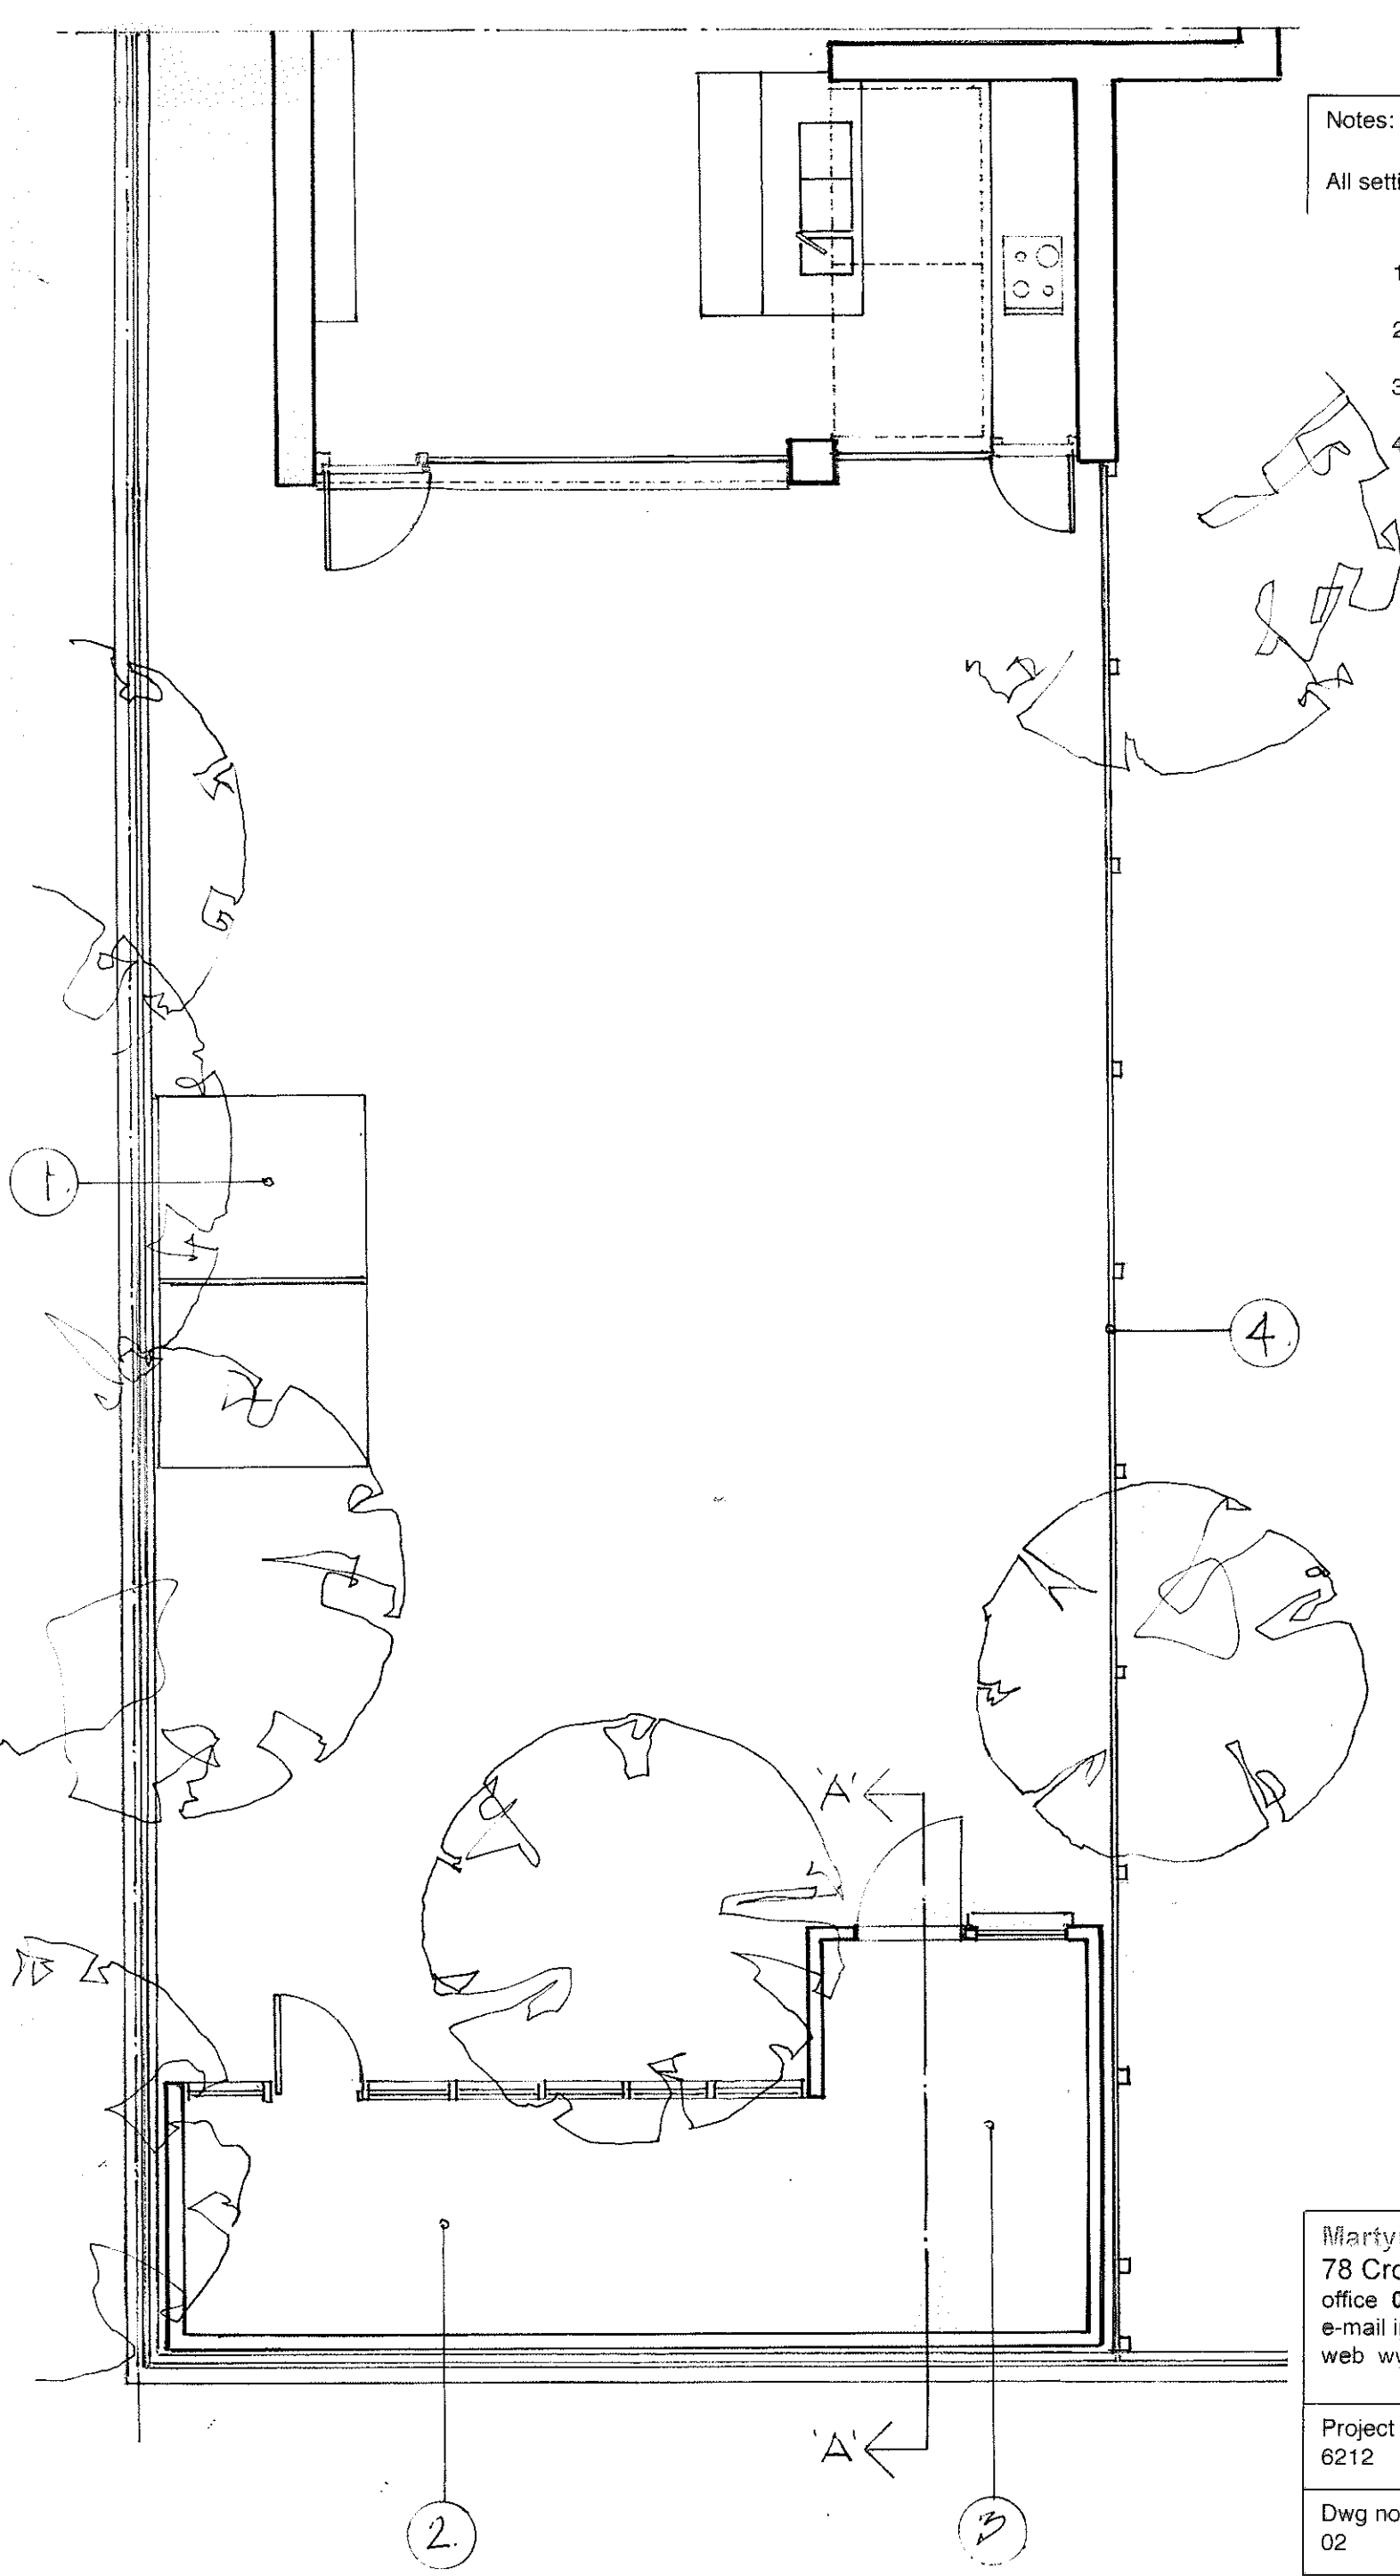

Notes:

All setting-out to be confirmed on site with architect.

1. Existing Garden Sheds (to be demolished).
2. Existing Garden Studio.
3. Existing Studio/Shed.
4. Existing Slatted fence.

Martyn Clarke Architecture
78 Crouch Hill London N8 9EE
office 0207 263 7121 mob 0771 0080117
e-mail info@martynclarkearchitecture.com
web www.martynclarkearchitecture.com

Project no. 6212	Title: Flat 2 13 South Hill Park Gardens NW3 2TD Existing Garden Plan
---------------------	--

Dwg no. 02	Scale: 1:50	Date: January '13
---------------	----------------	----------------------

