



9 DELANCEY
PASSAGE

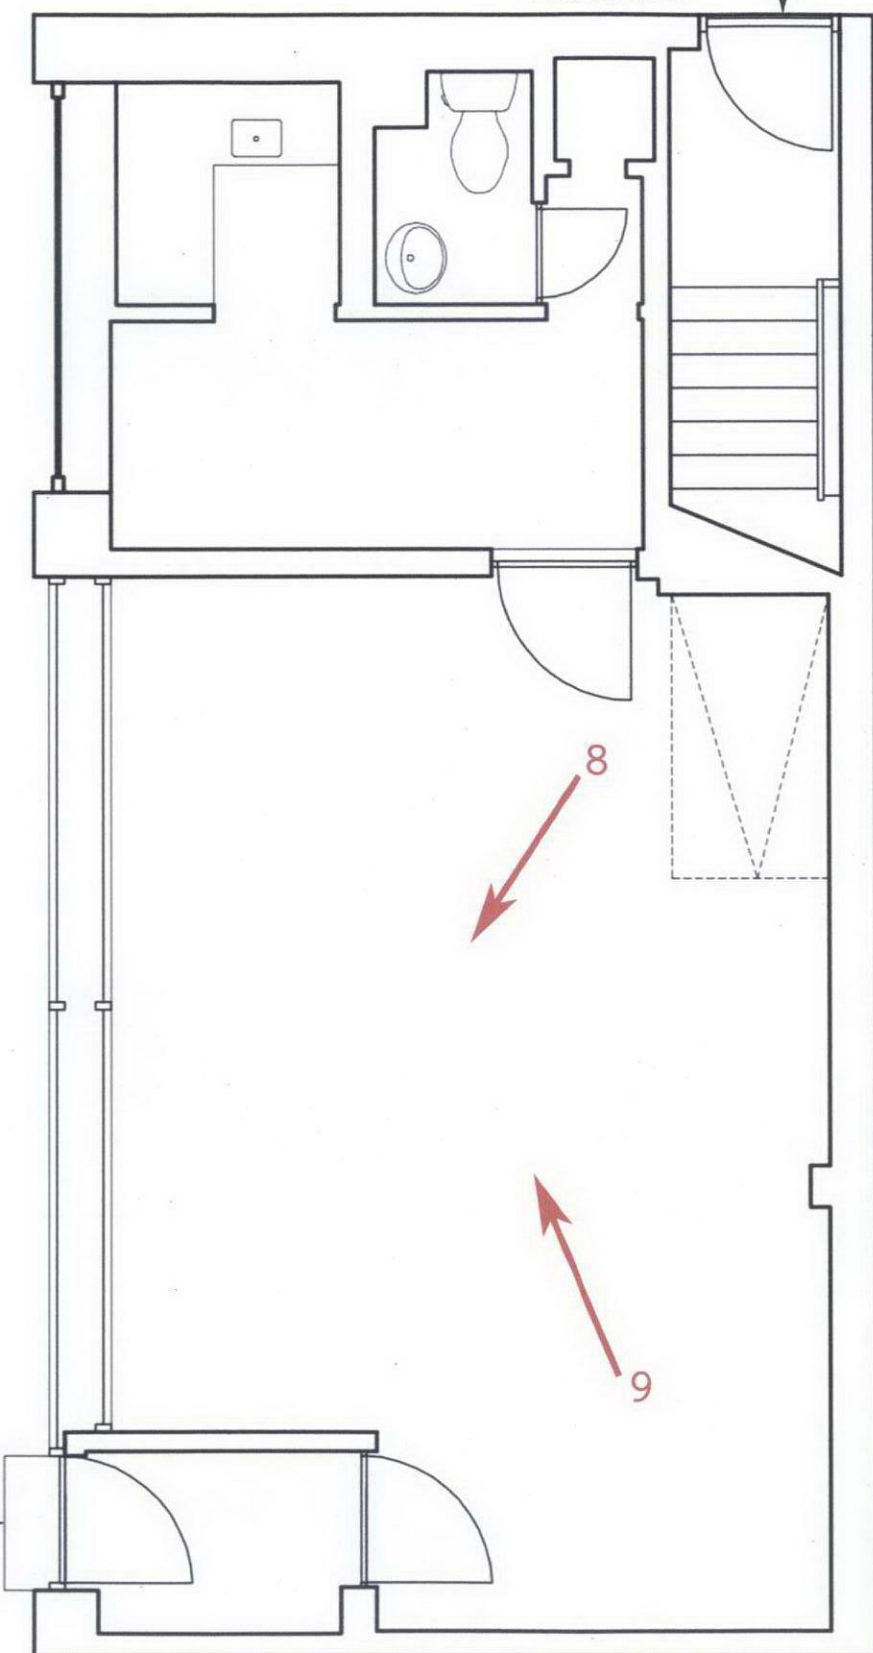

Ground Floor:
42sqm/450sqf

9B Delancey Street/
Camden NW1 7NL

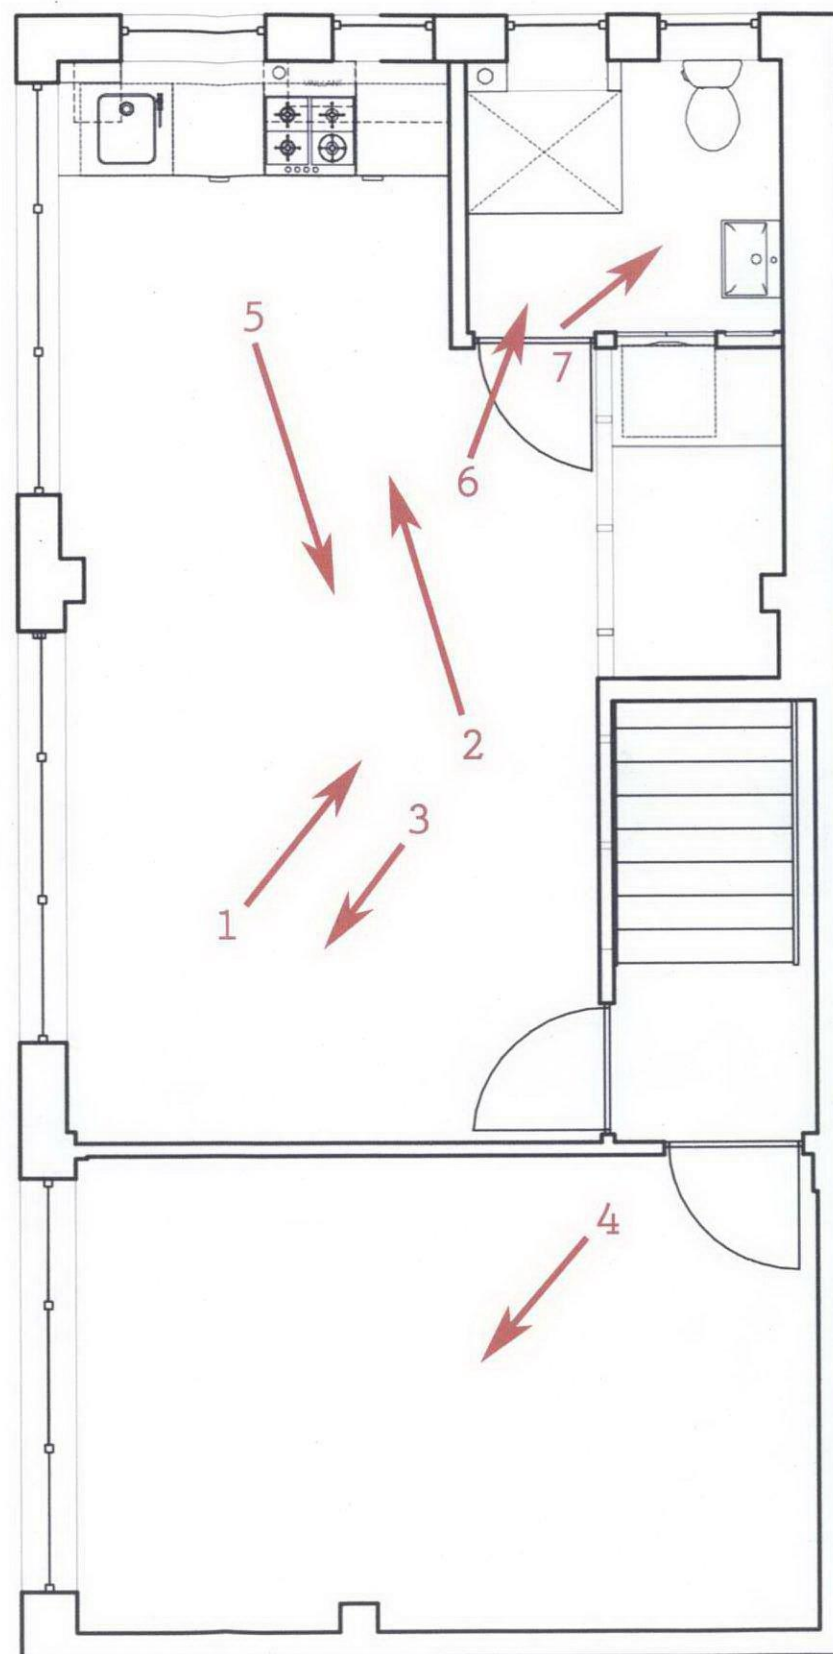

First Floor:
48sqm/520sqf

9 Delancey Passage/
Camden NW1 7NN



Scale: 1:50 N

=View points for
pictures attached

EXISTING PLANS
(NO ALTERATIONS TO EXISTING)