



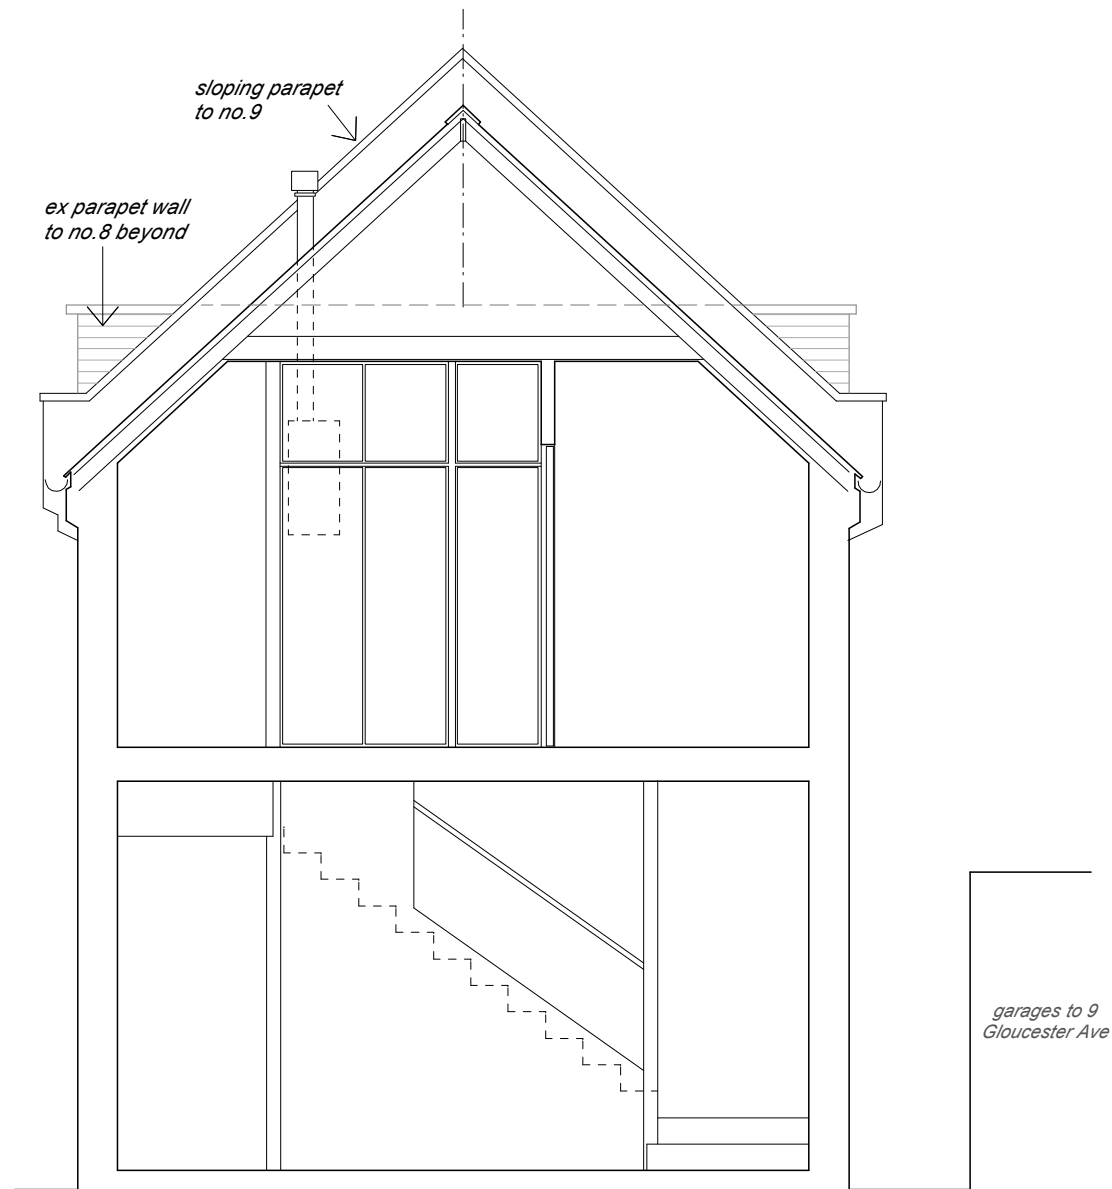

SECTION A - A

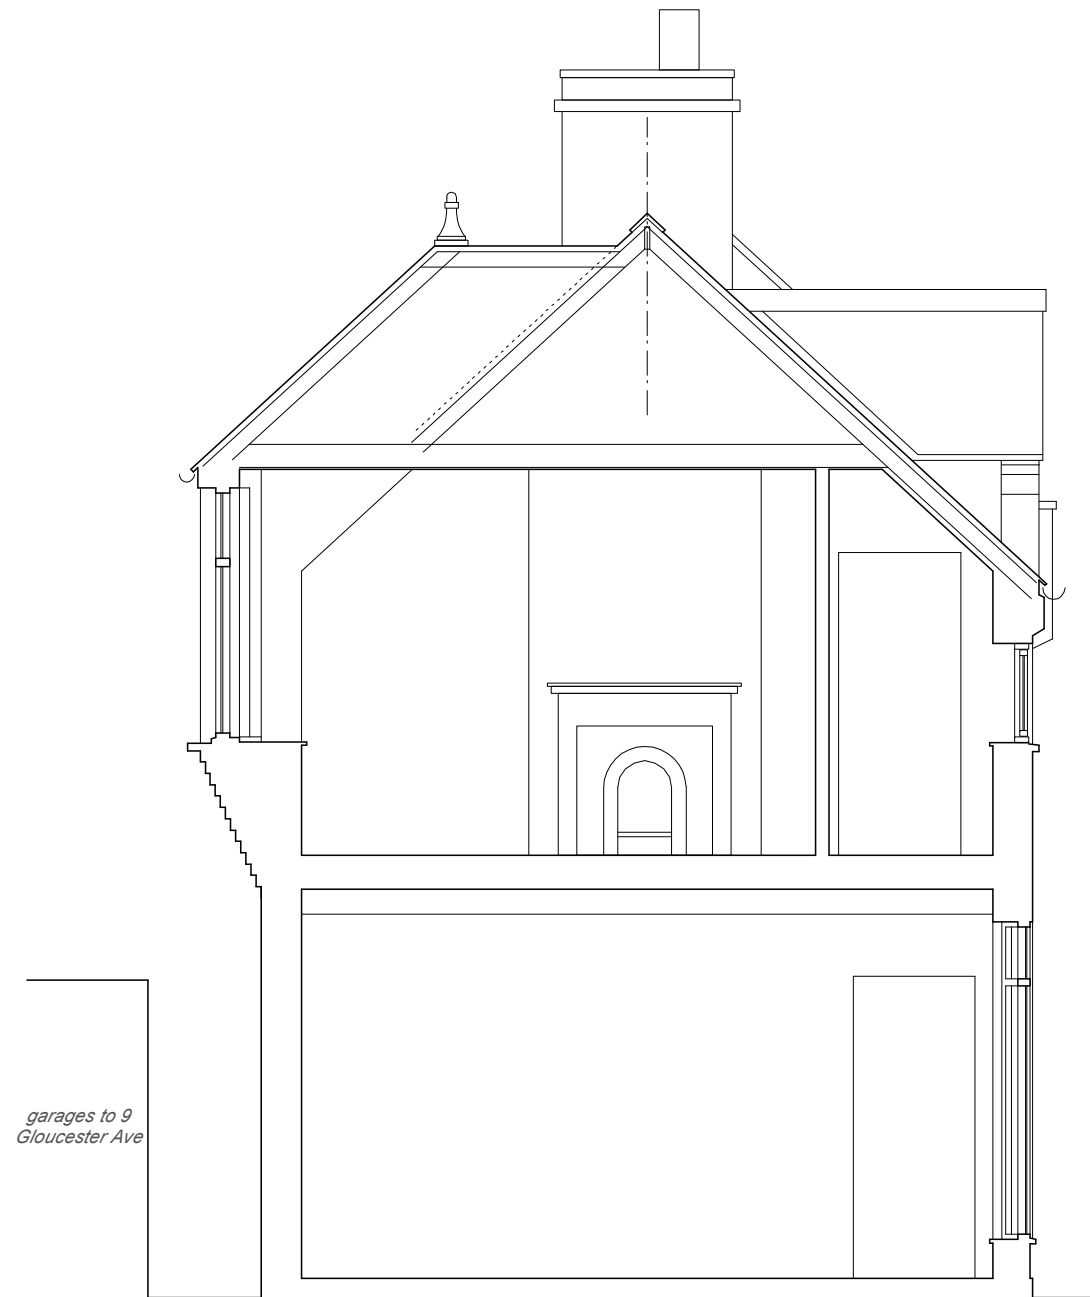

SECTION B - B

0 1 2 3m

DO NOT SCALE

R E V I S I O N S

PROJECT 9 REGAL LANE
LONDON NW1 7TH


TITLE
SECTIONS AS EXISTING

SCALE DRAWN DATE
1:50 at A3 NF 10/12


DALE LOTH ARCHITECTS

1 CLIFF ROAD LONDON NW1 9AJ
TEL 020 7485 4003 FAX 020 7284 4490


234 : S/02

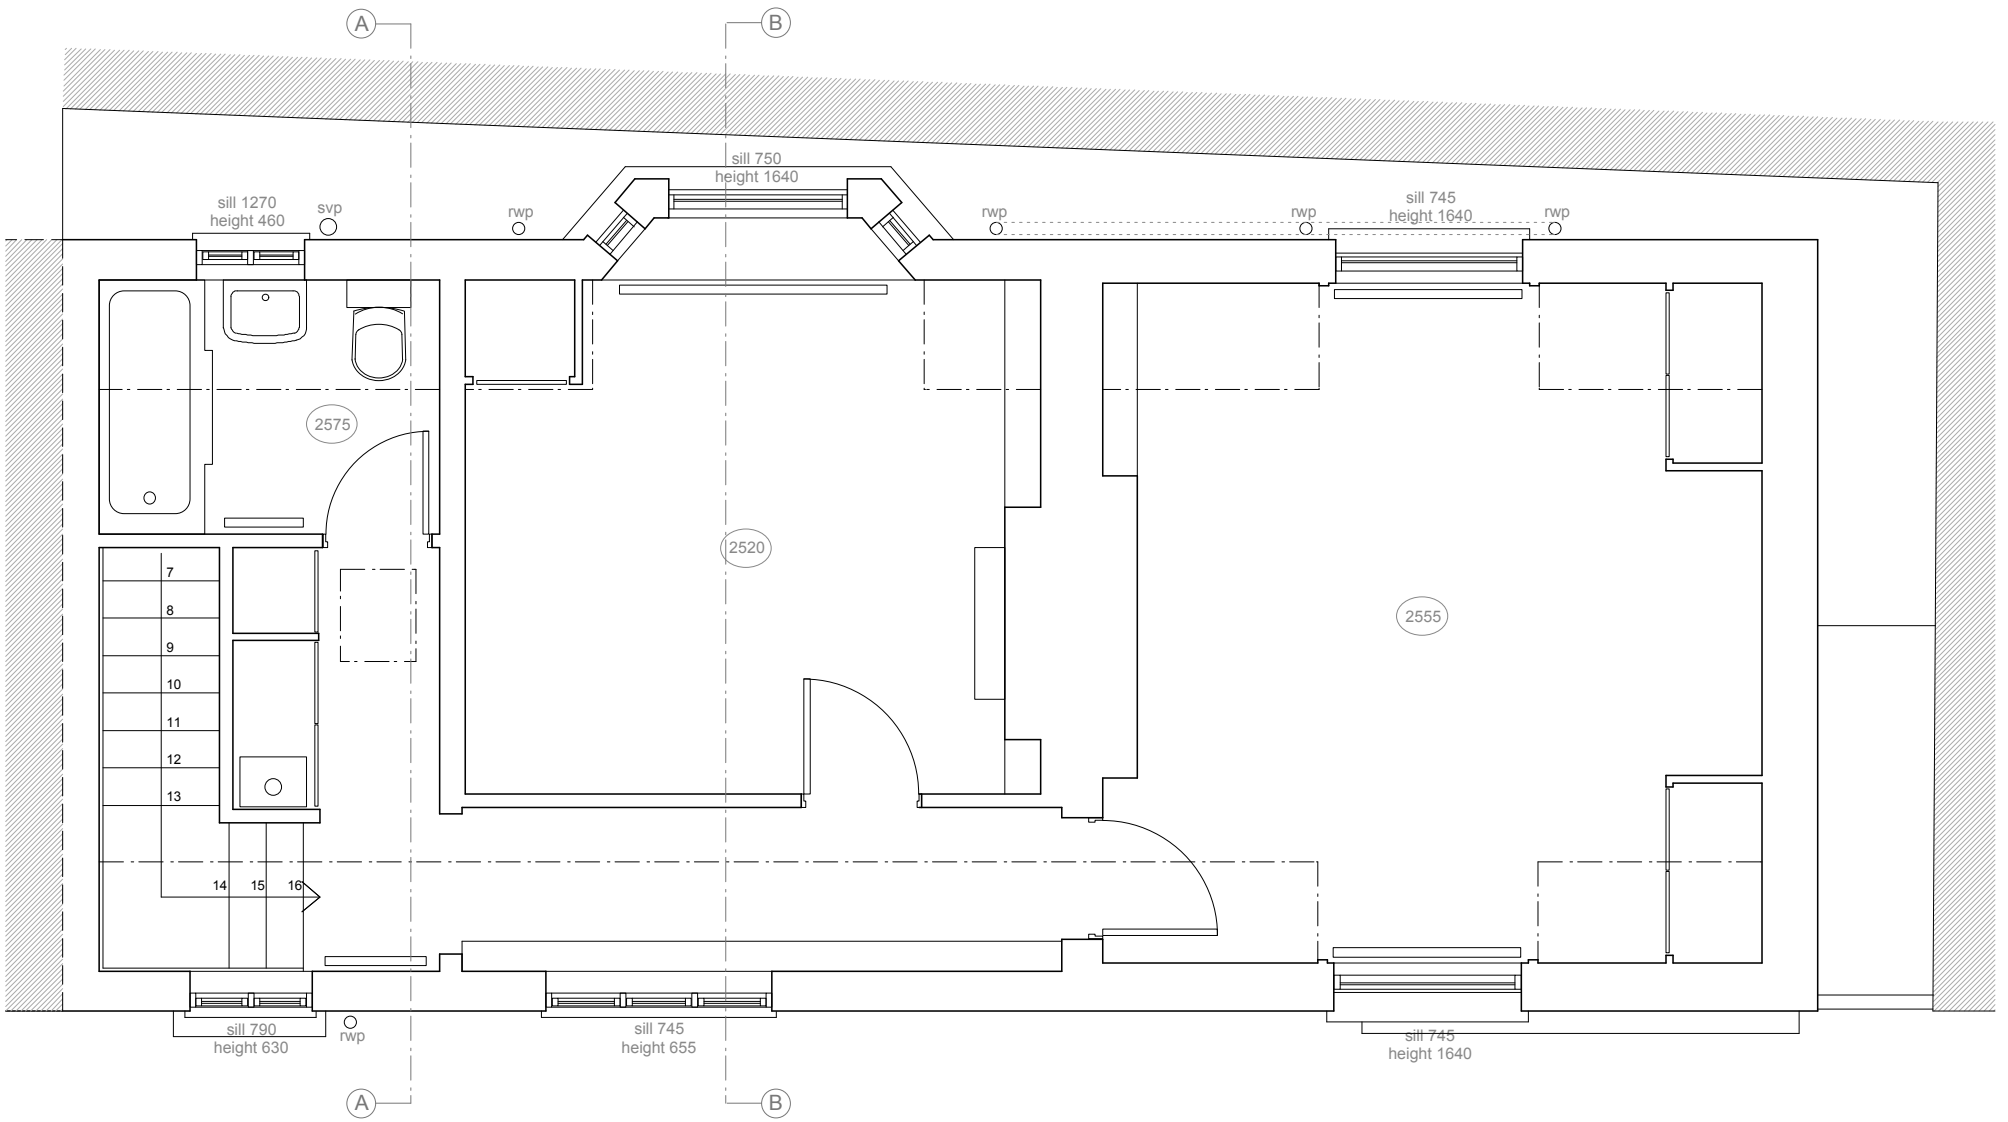

FIRST FLOOR

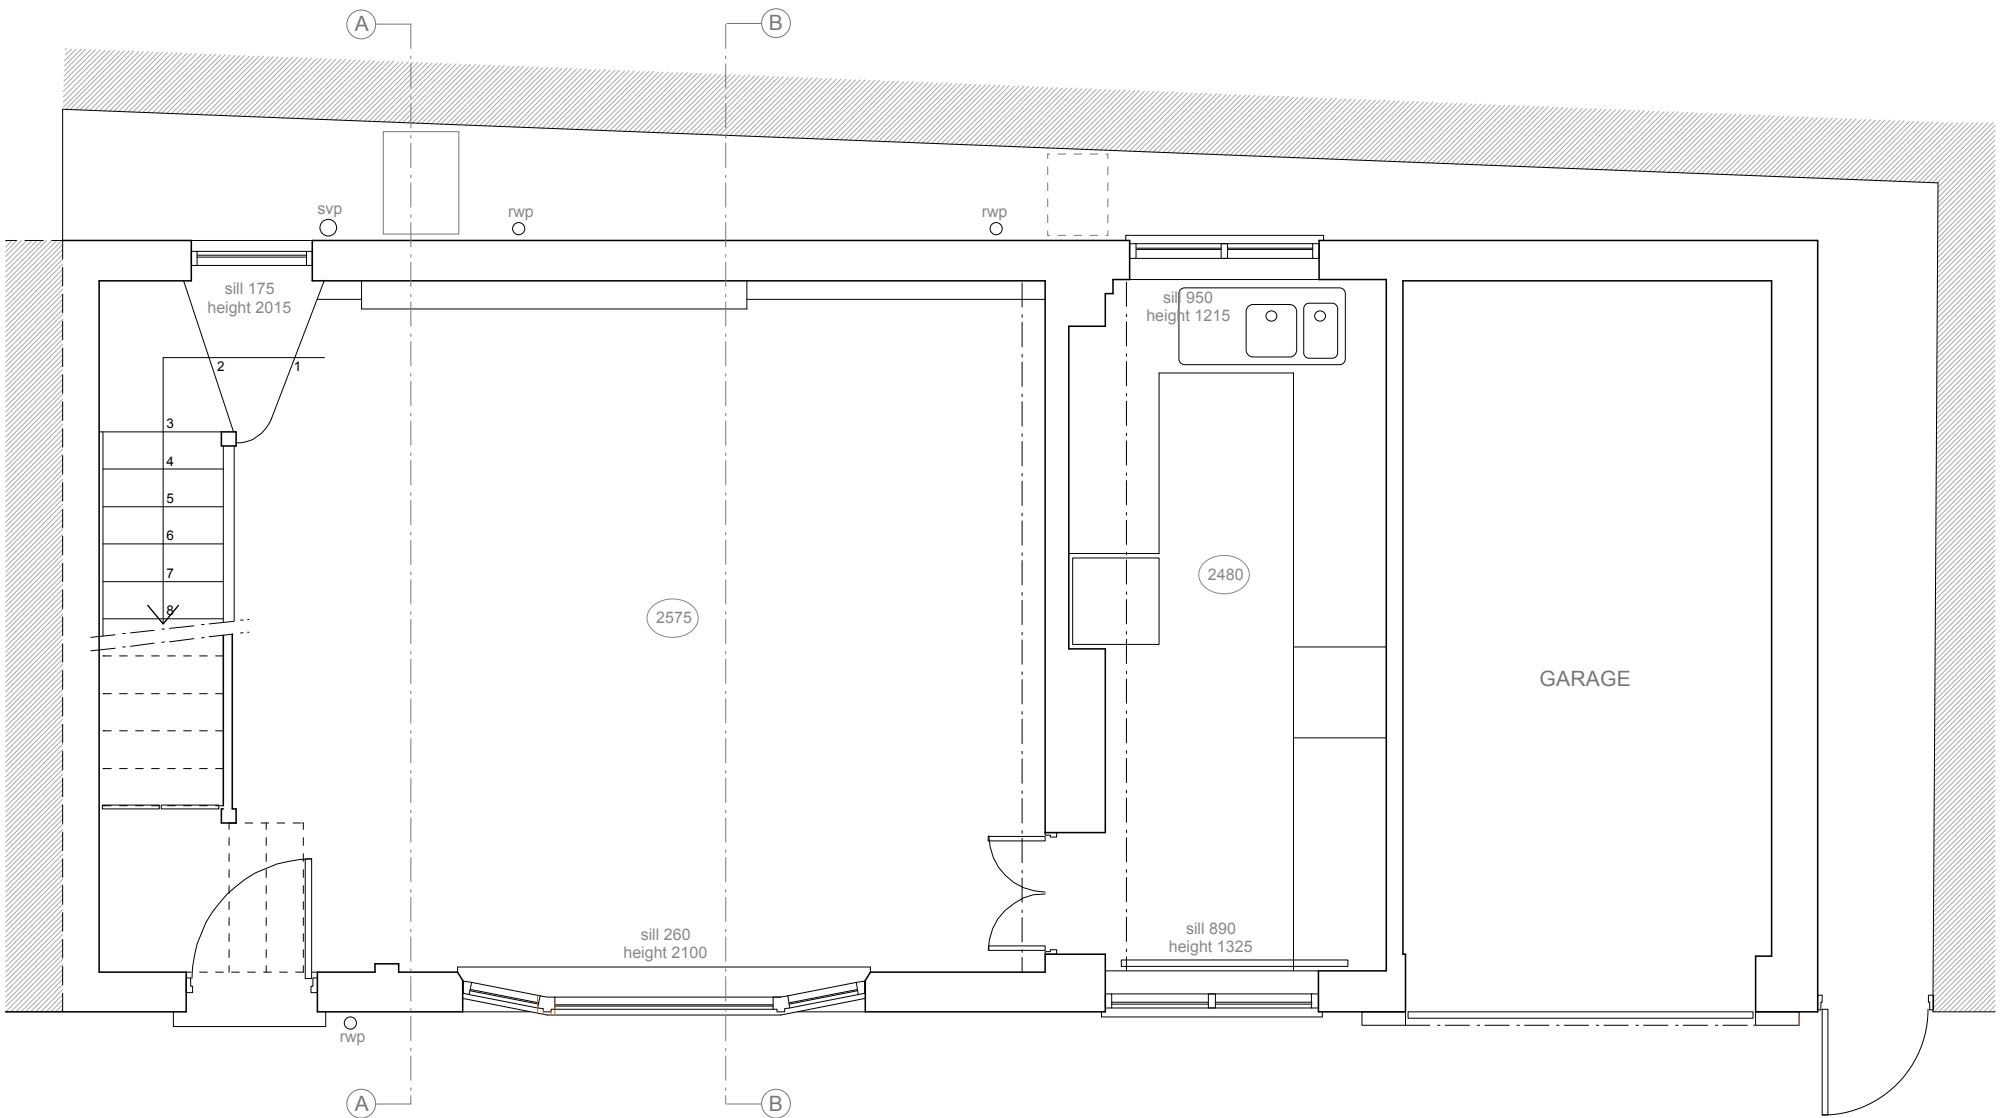

GROUND FLOOR

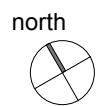

REVISIONS

PROJECT 9 REGAL LANE
LONDON NW1 7TH

TITLE
PLANS AS EXISTING

SCALE DRAWN DATE
1:50 at A3 NF 10/12

DALE LOTH ARCHITECTS
1 CLIFF ROAD LONDON NW1 9AJ
TEL 020 7485 4003 FAX 020 7284 4490

234 : S/01



0 1 2 3m

DO NOT SCALE

R E V I S I O N S

PROJECT 9 REGAL LANE
LONDON NW1 7TH

TITLE

FRONT ELEVATION
AS EXISTING

234 : S/03

SCALE DRAWN DATE
1:50 at A3 NF 10/12

DALE LOTH ARCHITECTS

1 CLIFF ROAD LONDON NW1 9AJ
TEL 020 7485 4003 FAX 020 7284 4490



REVISIONS

PROJECT 9 REGAL LANE
LONDON NW1 7TH

TITLE
1:100 FRONT ELEVATION
AS EXISTING

SCALE DRAWN DATE
1:100 at A3 NF 10/12

DALE LOTH ARCHITECTS
1 CLIFF ROAD LONDON NW1 9AJ
TEL 020 7485 4003 FAX 020 7284 4490

234 : S/04

DO NOT SCALE