


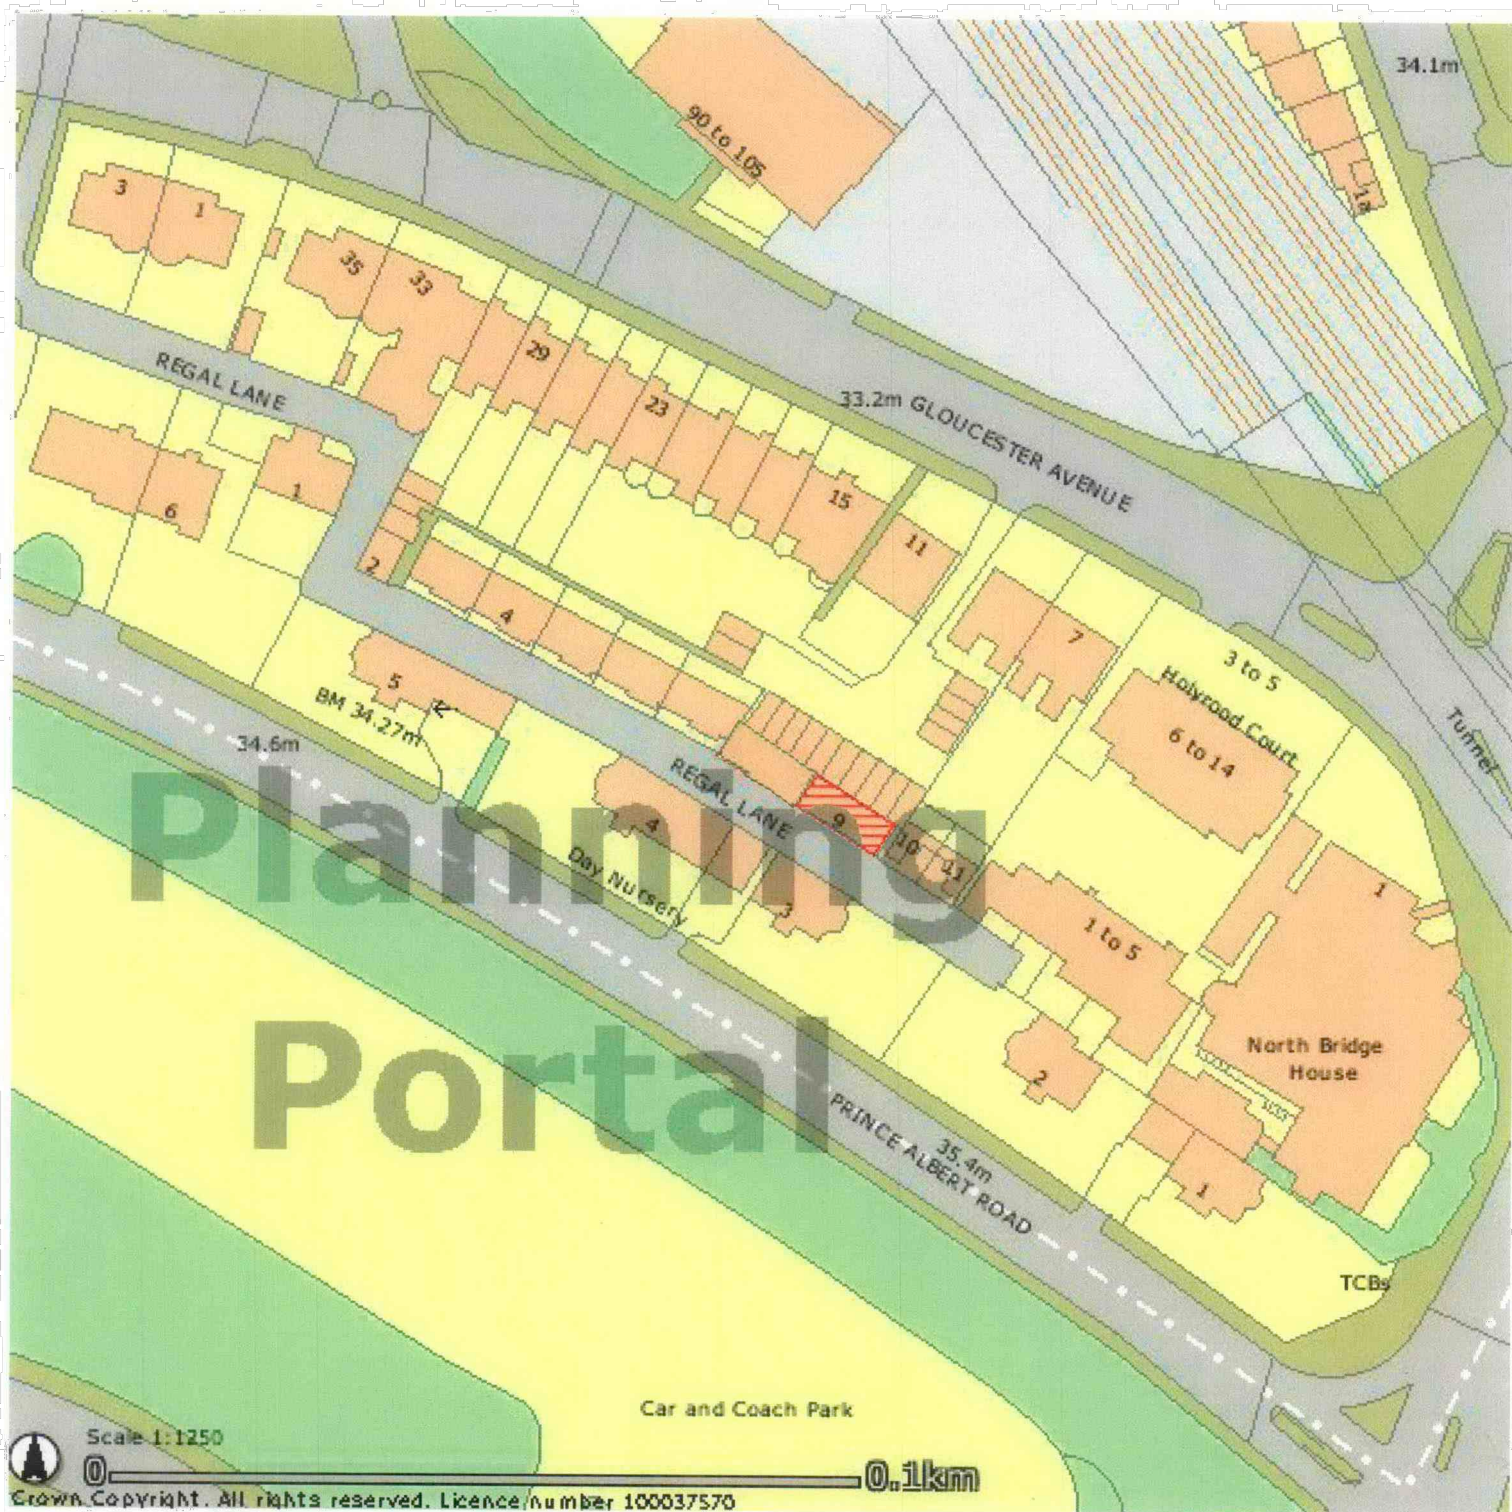

DO NOT SCALE

R E V I S I O N S

PROJECT 9 REGAL LANE
LONDON NW1 7TH

TITLE
LOCATION PLAN

234 : P/05

SCALE DRAWN DATE
1:1250 at A4 NF 2/13

DALE LOTH ARCHITECTS
1 CLIFF ROAD LONDON NW1 9AJ
TEL 020 7485 4003 FAX 020 7284 4490