
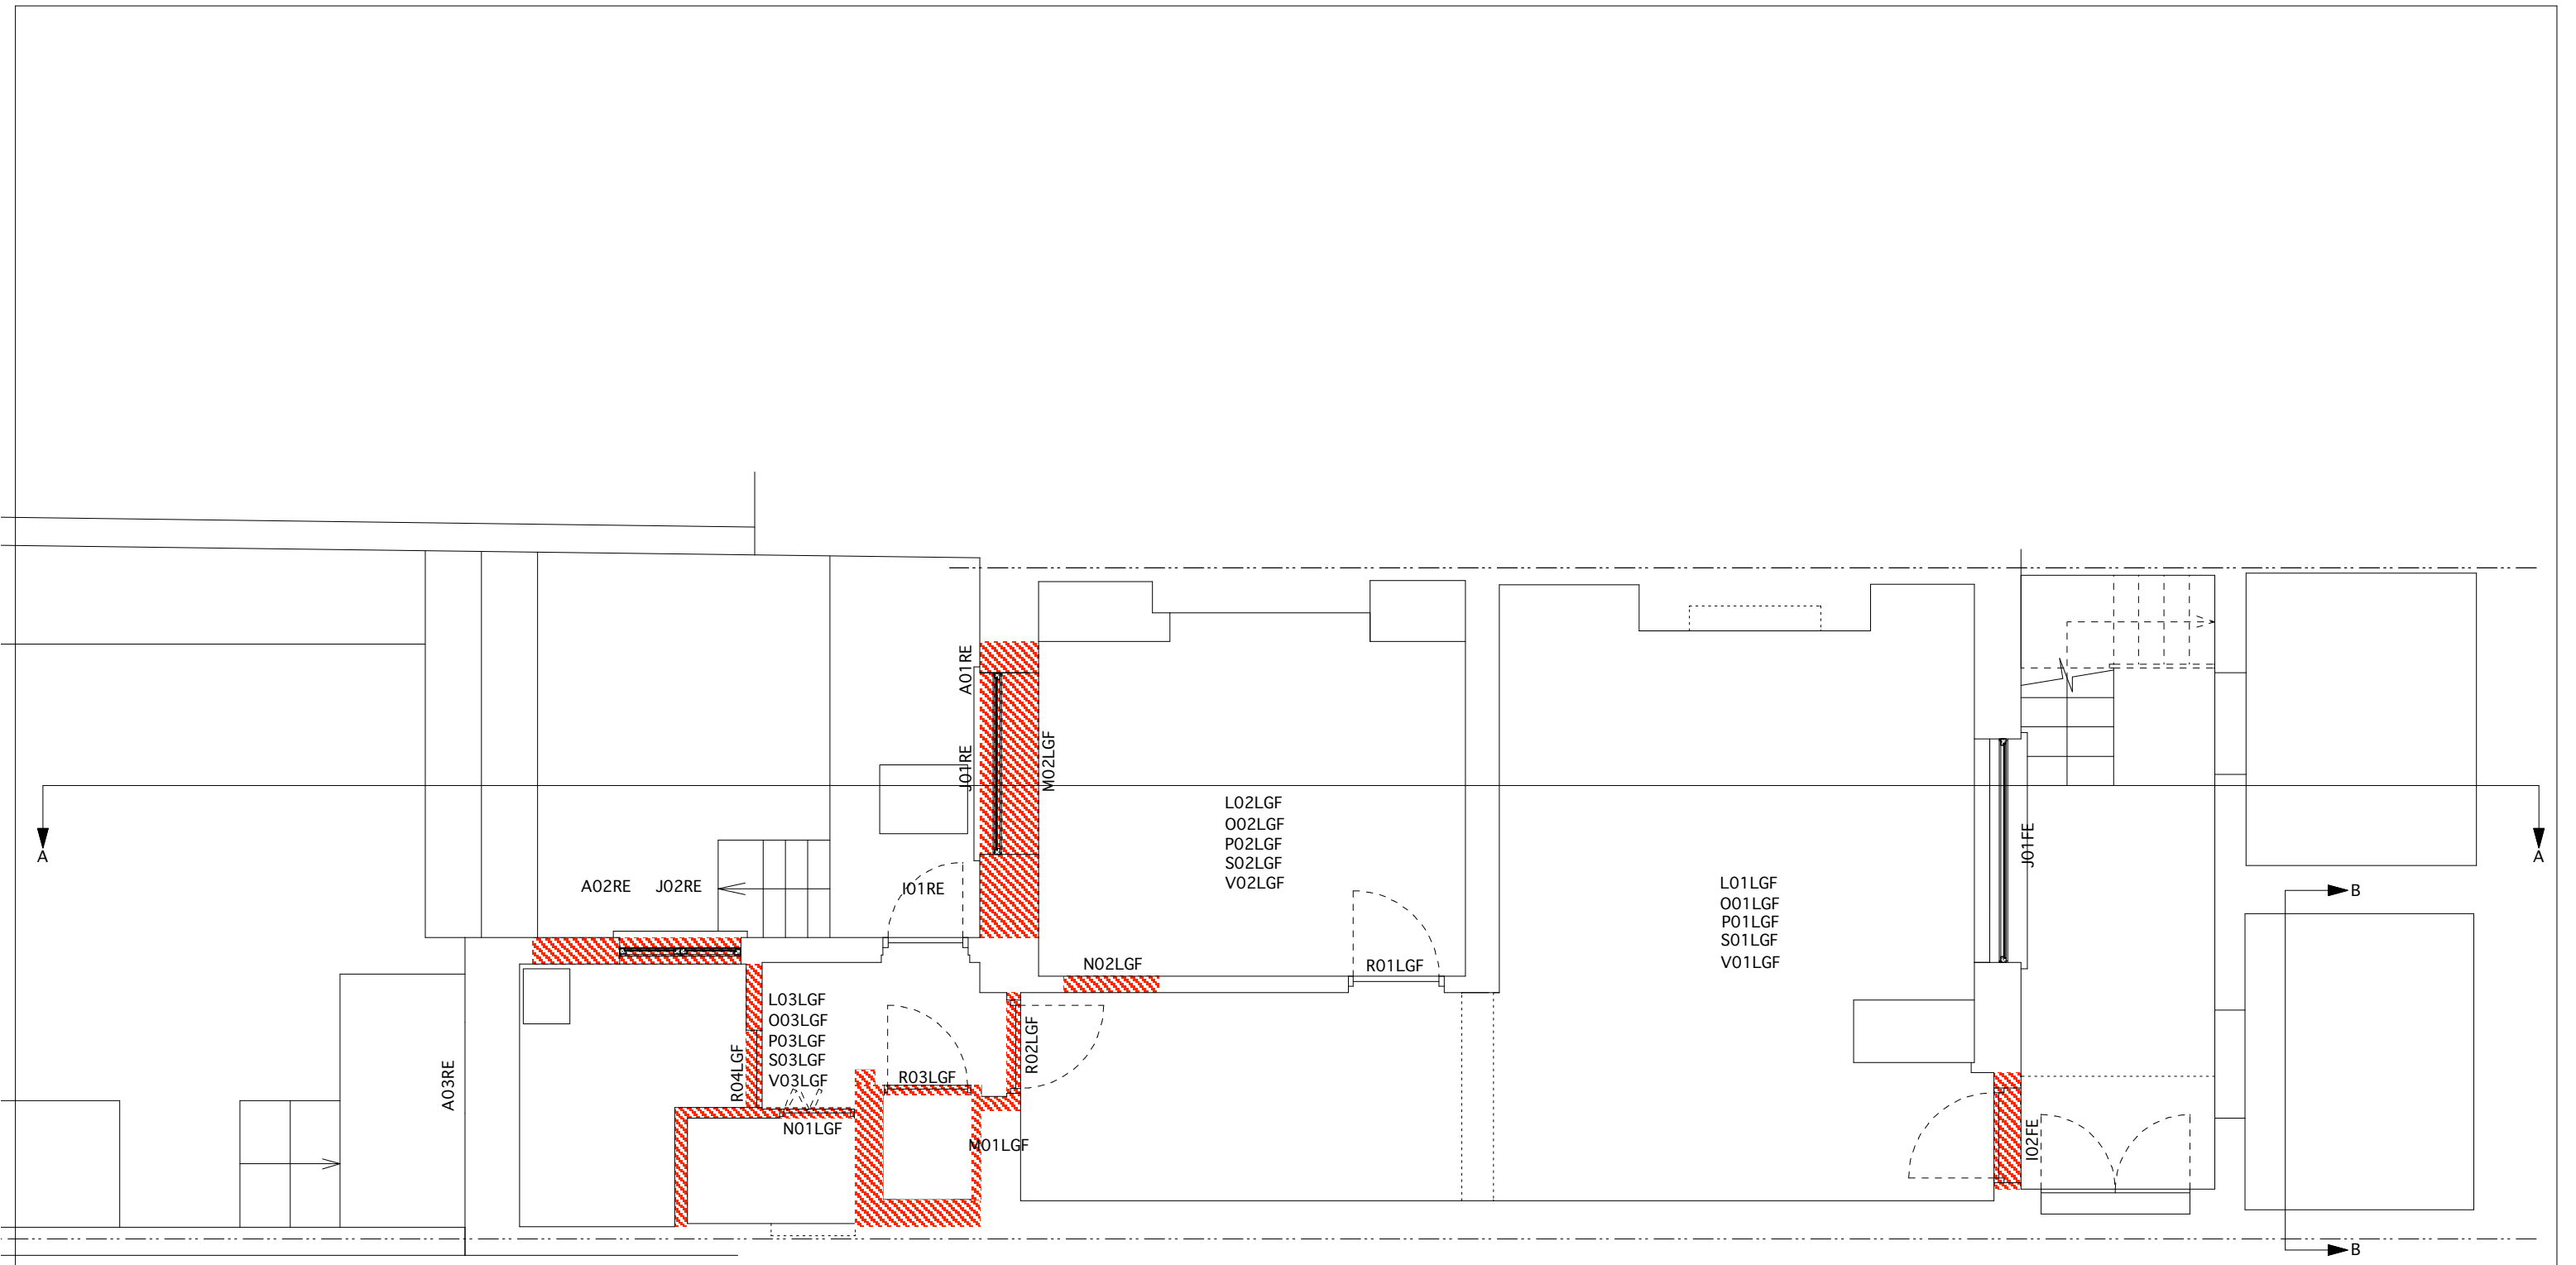


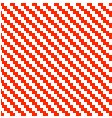

 For Demolition

37 DELANCEY STREET
EXISTING BASEMENT FLOOR PLAN
WITH ELEMENT REFERENCES

1:50 / A3	FOR INFORMATION
1096.01.31(B)	