


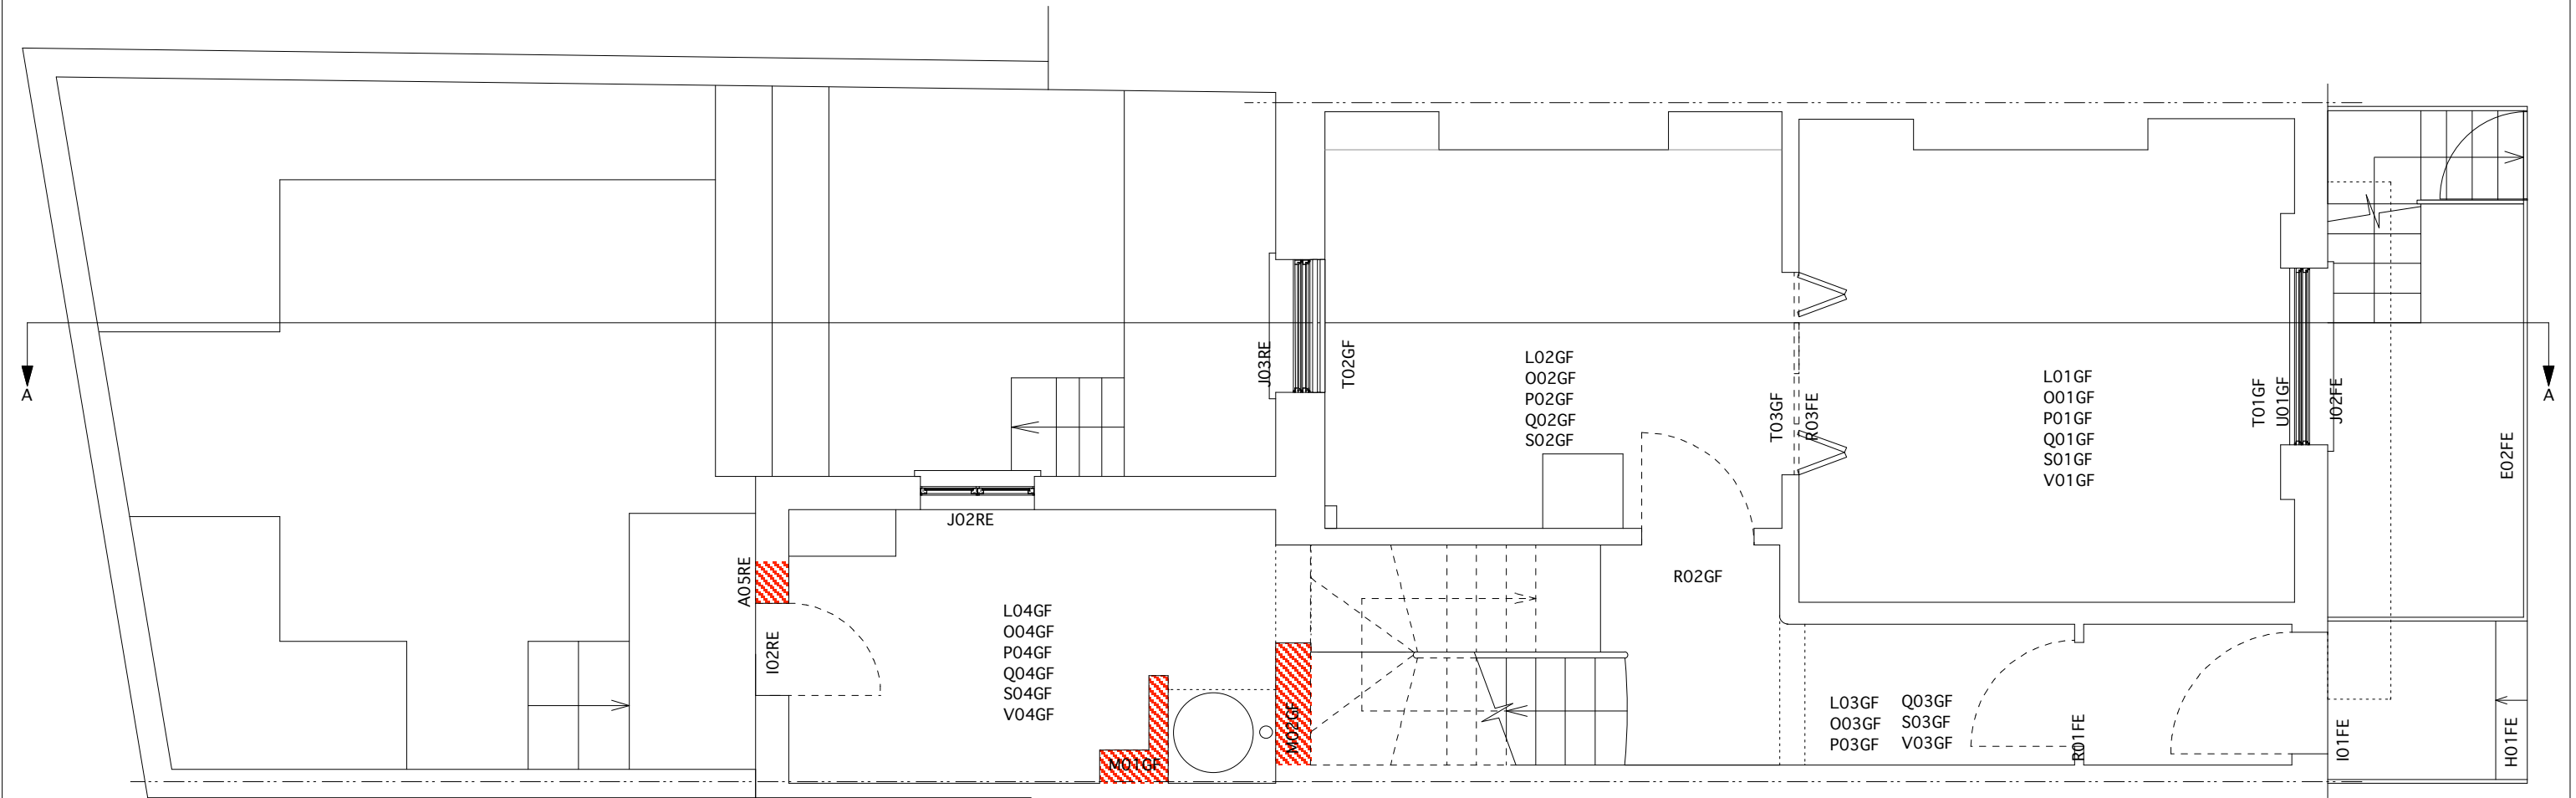

37 DELANCEY STREET
EXISTING GROUND FLOOR PLAN
WITH ELEMENT REFERENCES

1:50 / A3
FOR INFORMATION
1096.01.32(B)