

A

A




69 Highgate High Street, London

P/E 001A Existing Pond Square Level Plan

1:50 @ A3 January 2013

Birds Portchmouth Russum Architects



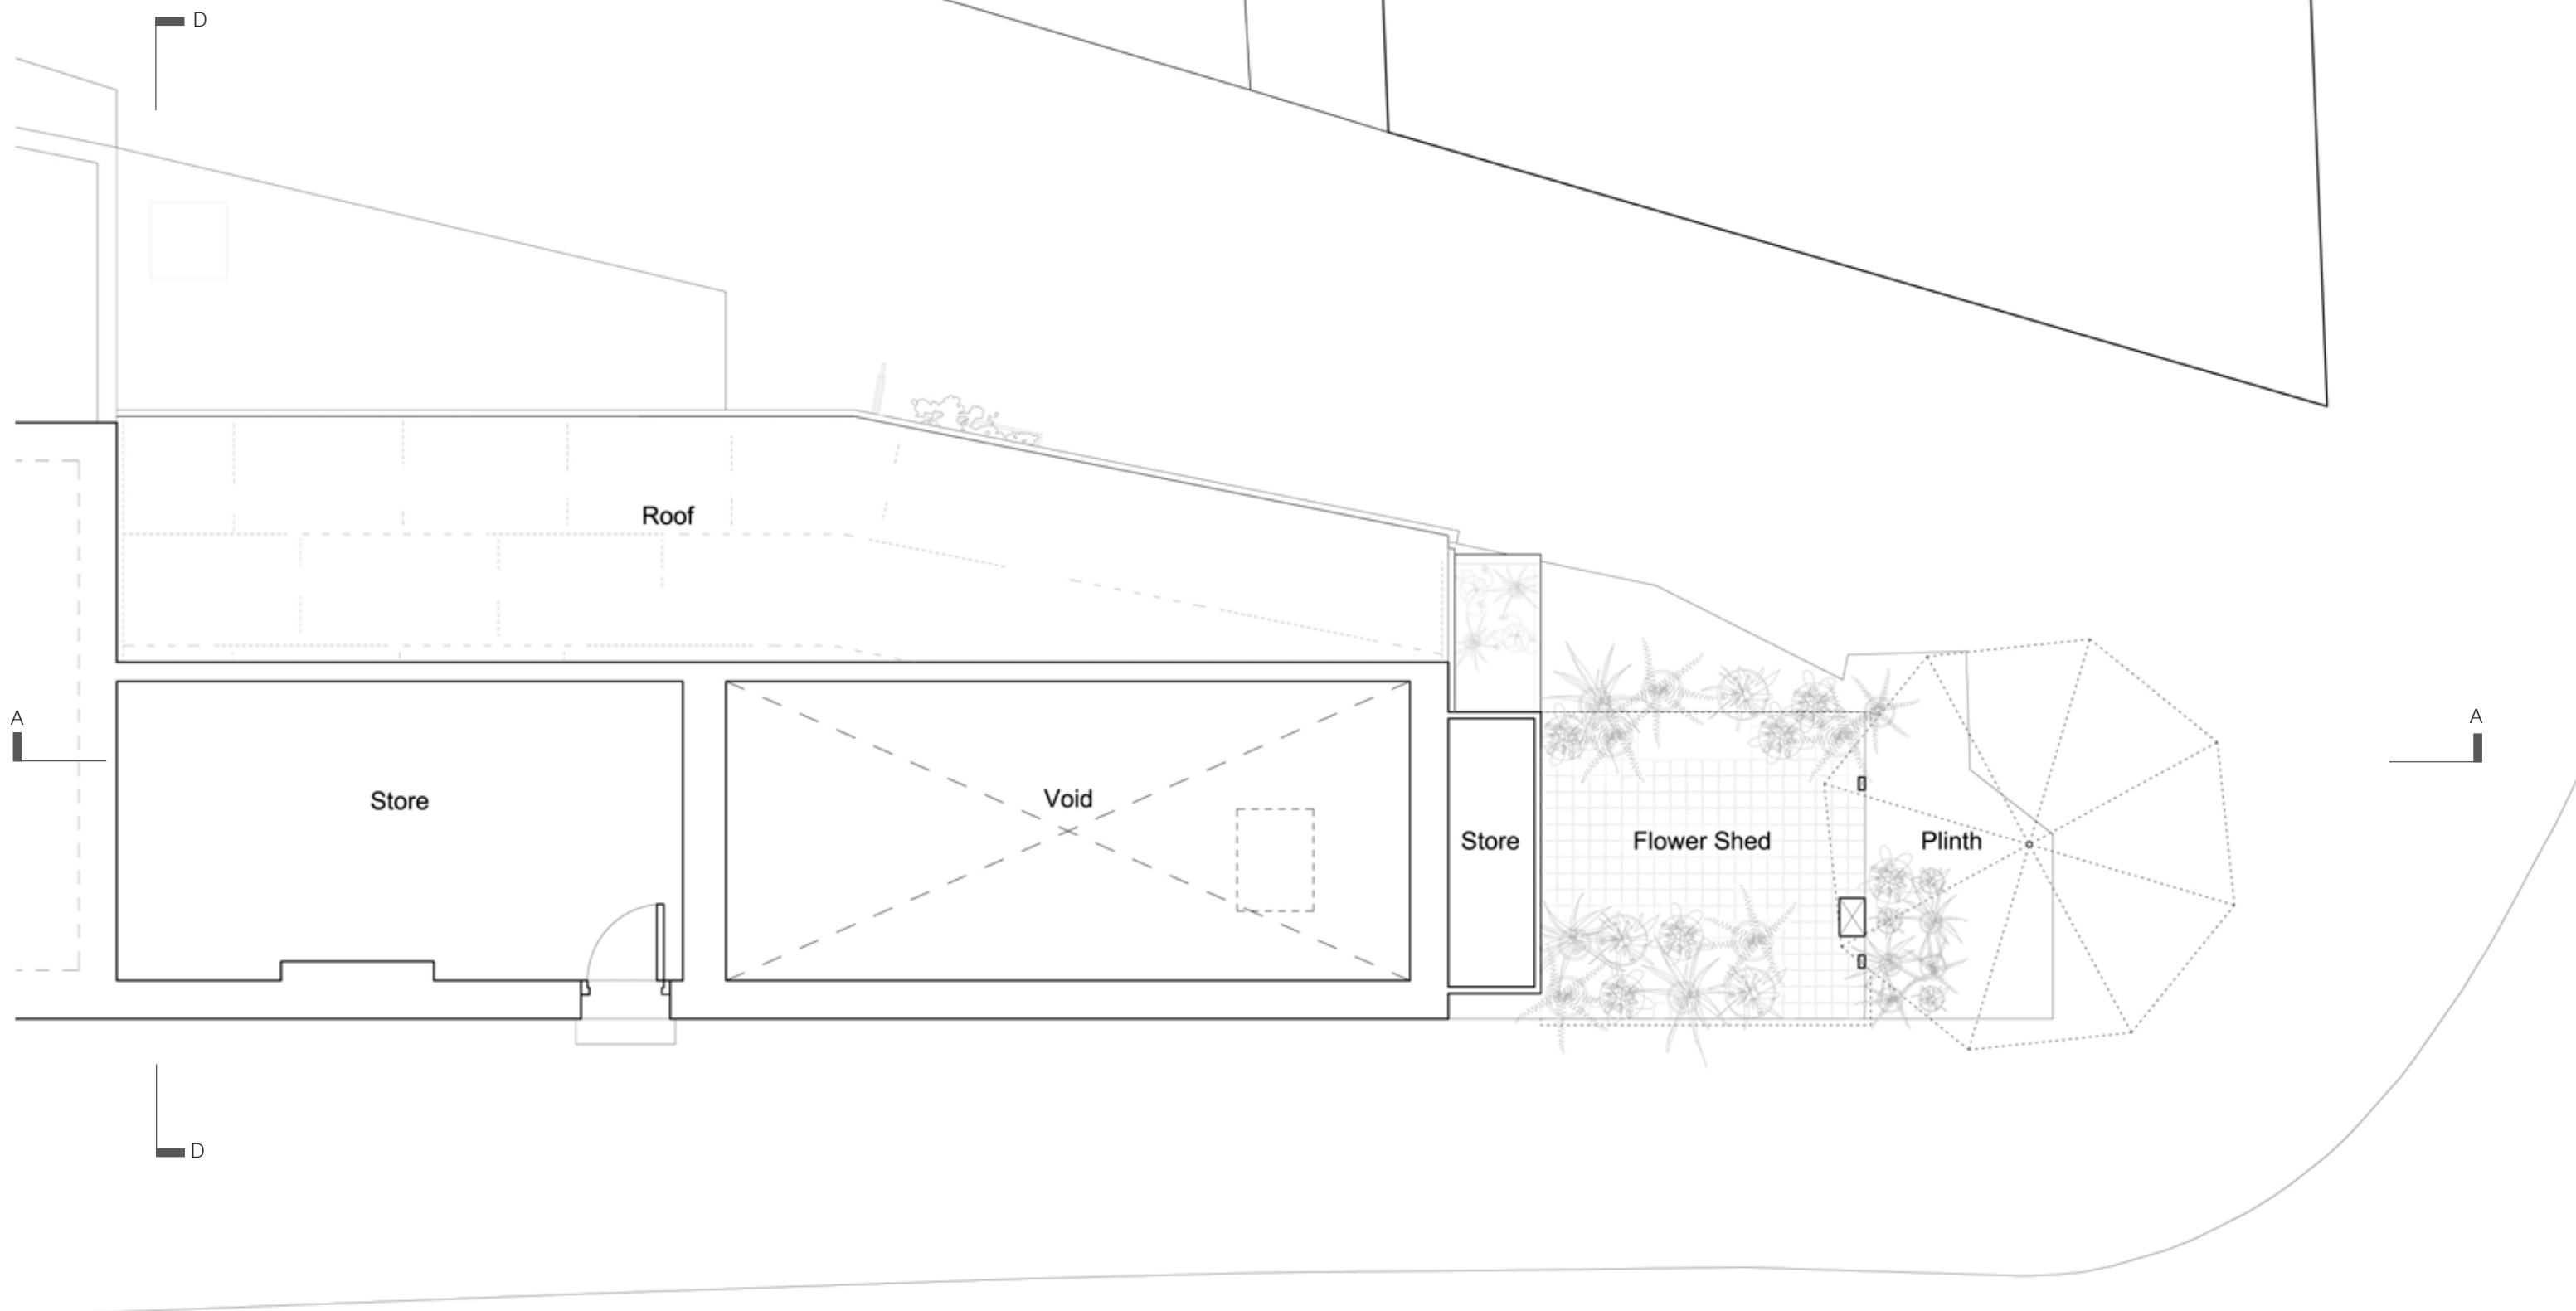

0 1 2 3 4 5 metres

69 Highgate High Street, London

P/E 005 Existing High Street Level Plan

1:50 @ A3 January 2013

Birds Portchmouth Russum Architects





D

A

A

D




69 Highgate High Street, London

P/E 006 Existing Roof Plan

1:50 @ A3 January 2013

Birds Portchmouth Russum Architects



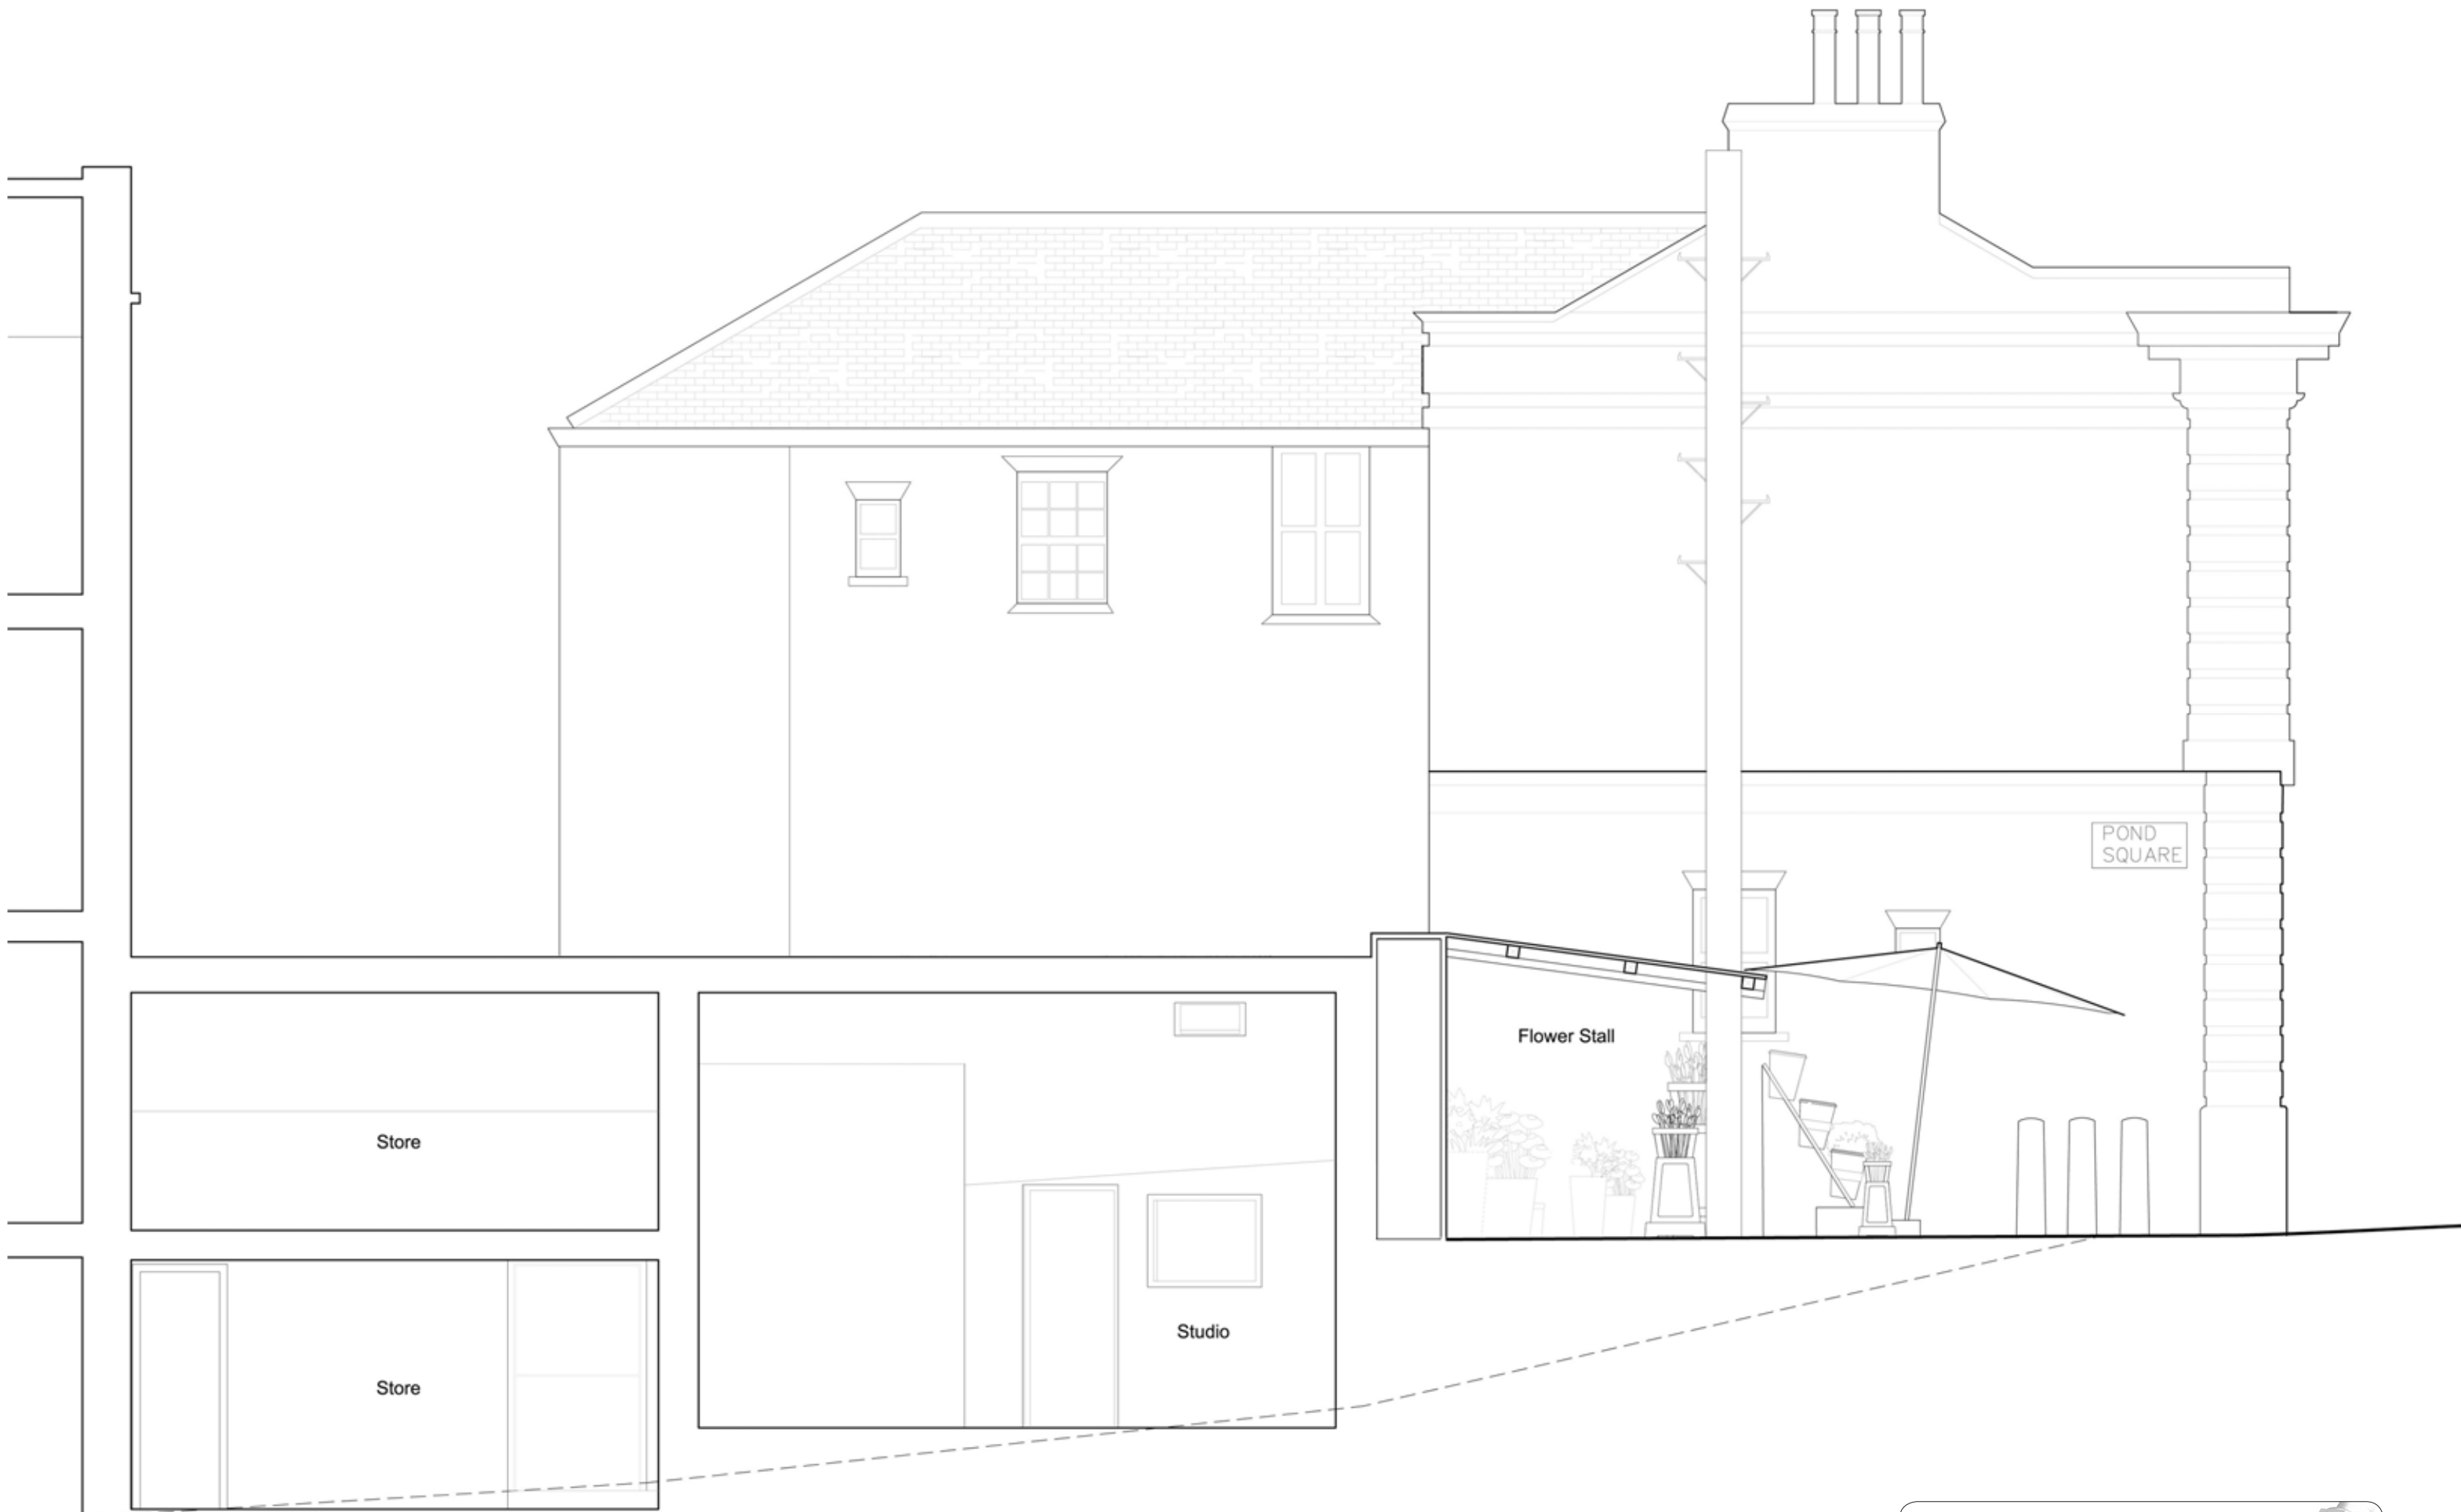

0 1 2 3 4 5 metres


69 Highgate High Street, London

P/E 007 Existing Section A-A

1:50 @ A3 January 2013

Birds Portchmouth Russum Architects



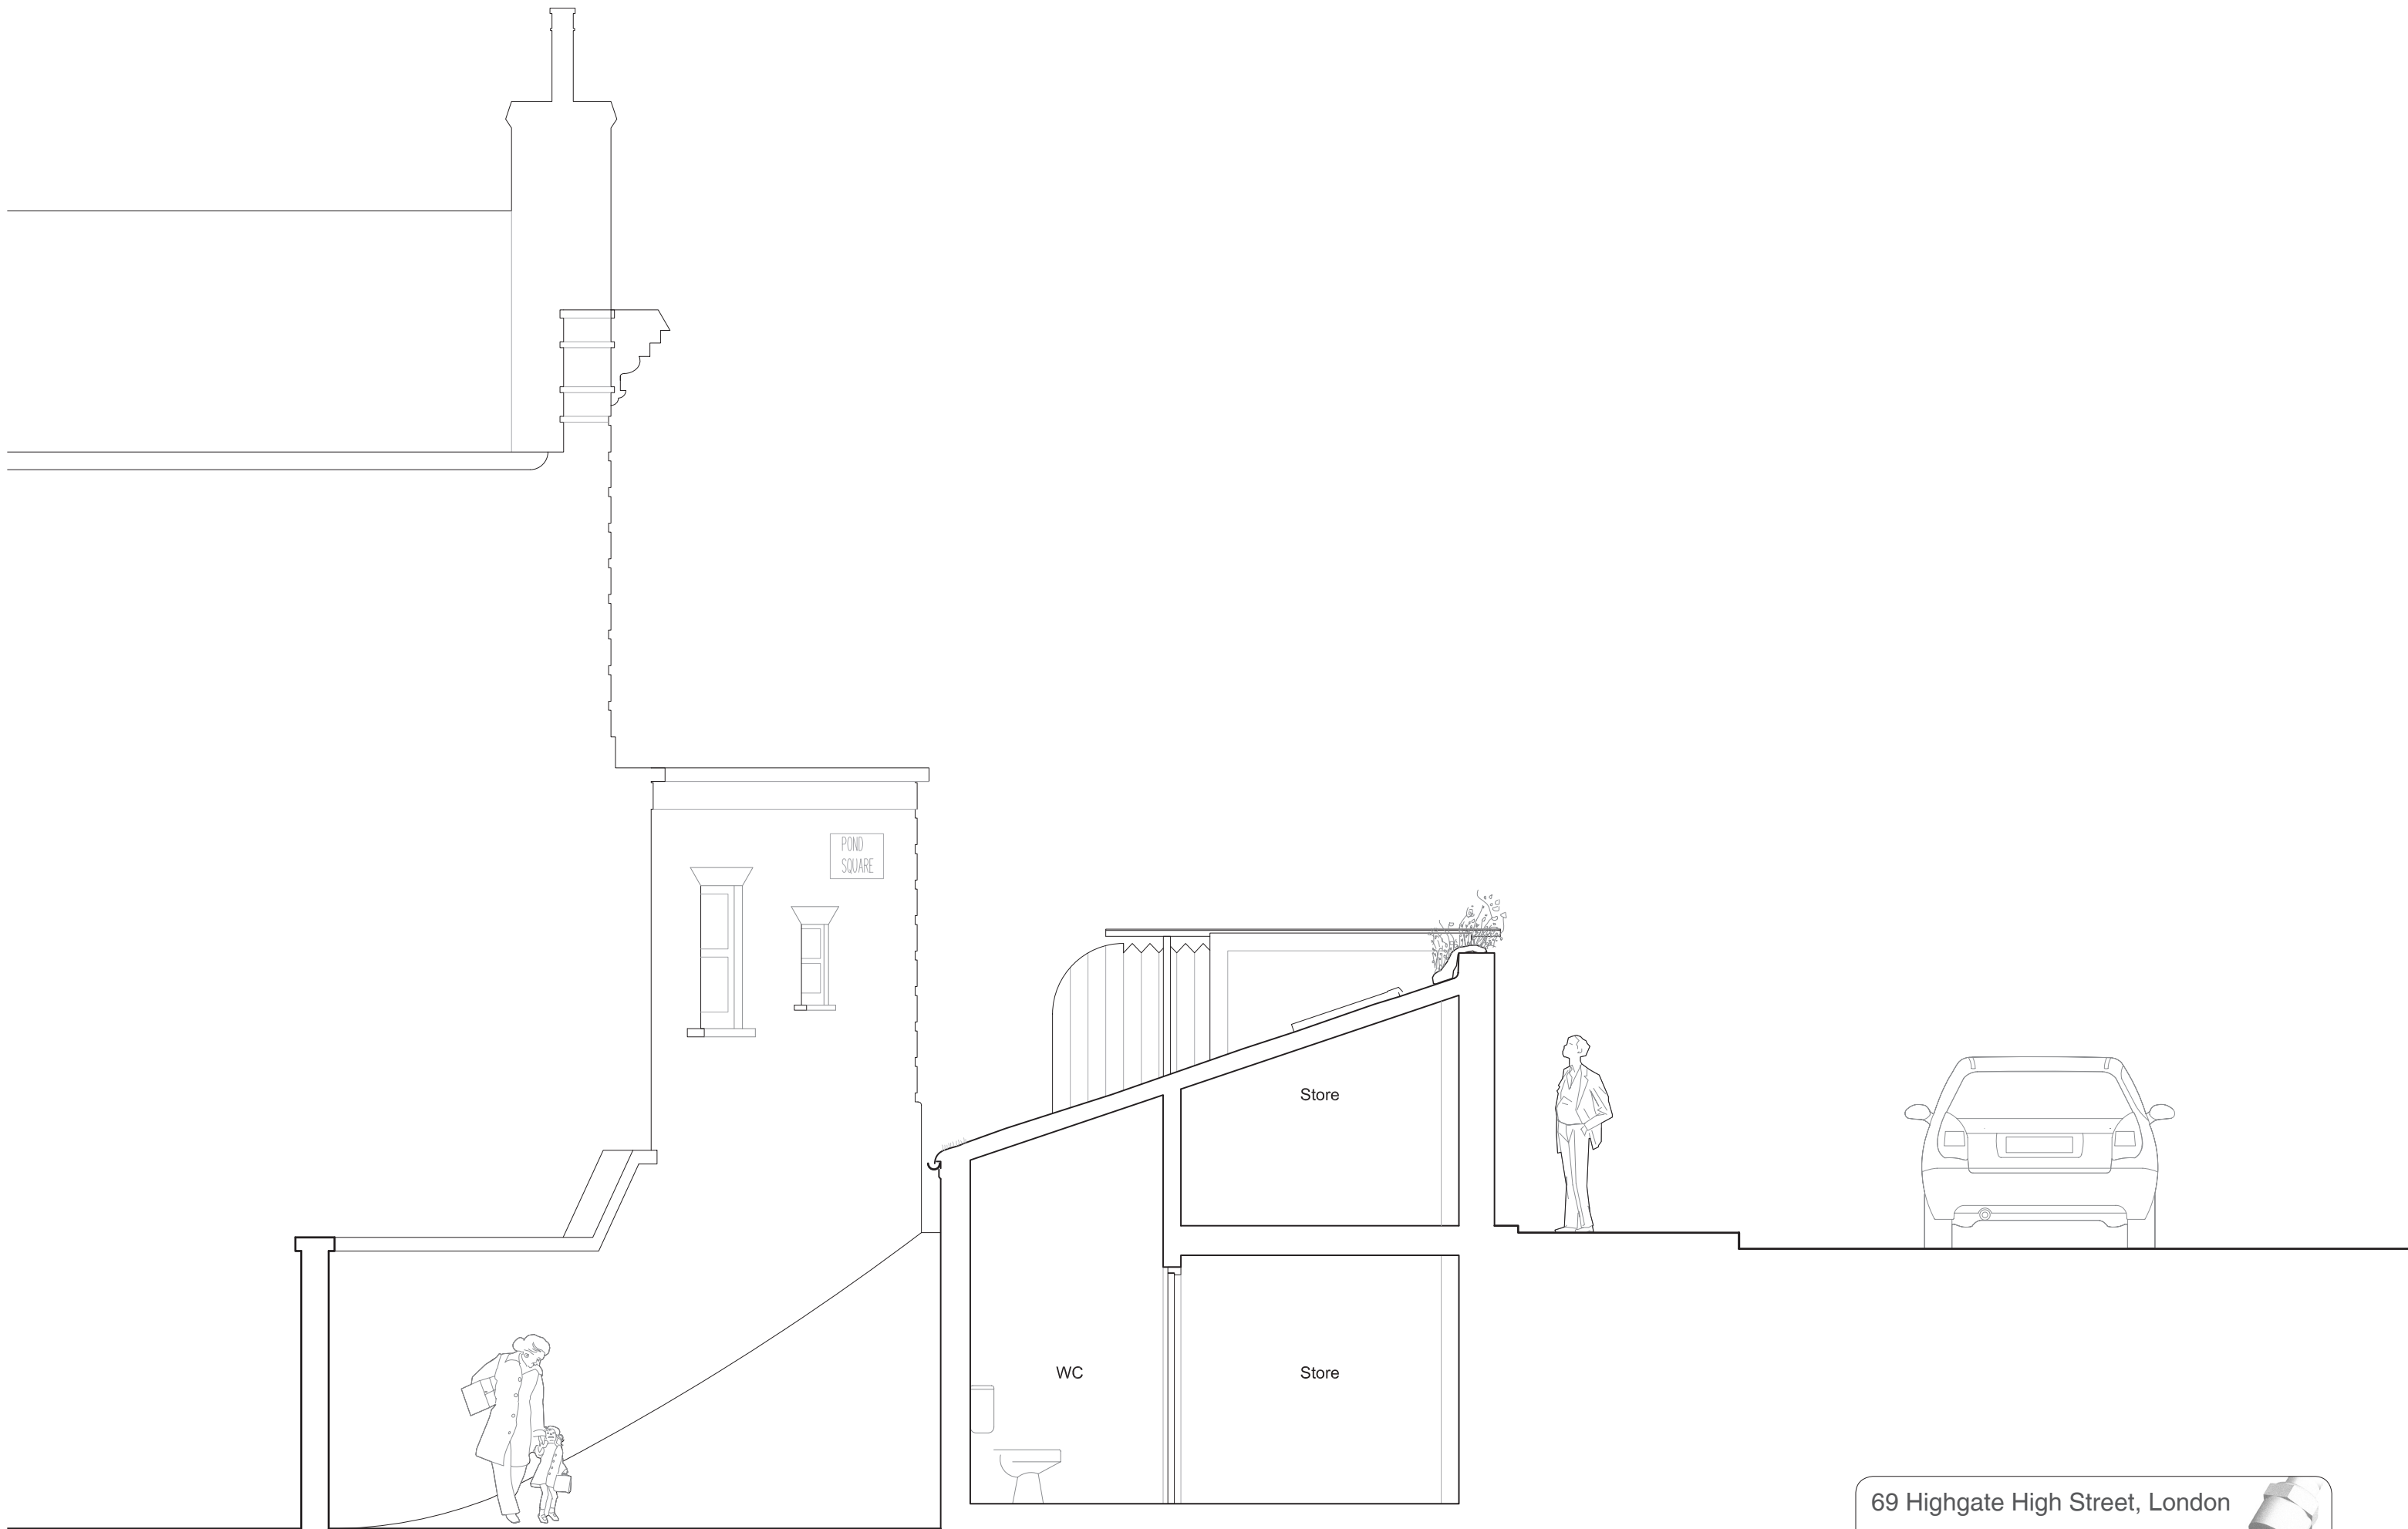

0 1 2 3 4 5 metres

69 Highgate High Street, London

P/E 008 Existing Section D-D

1:50 @ A3 January 2013

Birds Portchmouth Russum Architects

