



0 1 2 3 4 5 metres

- 1 Granite Plinth
- 2 Glazed Shop Front
- 3 Smooth Render
- 4 Rough Render
- 5 Bronze Coloured Fretted Metal


69 Highgate High Street, London

P021 High Street Elevation

1:50 @ A3 January 2013

Birds Portchmouth Russum Architects



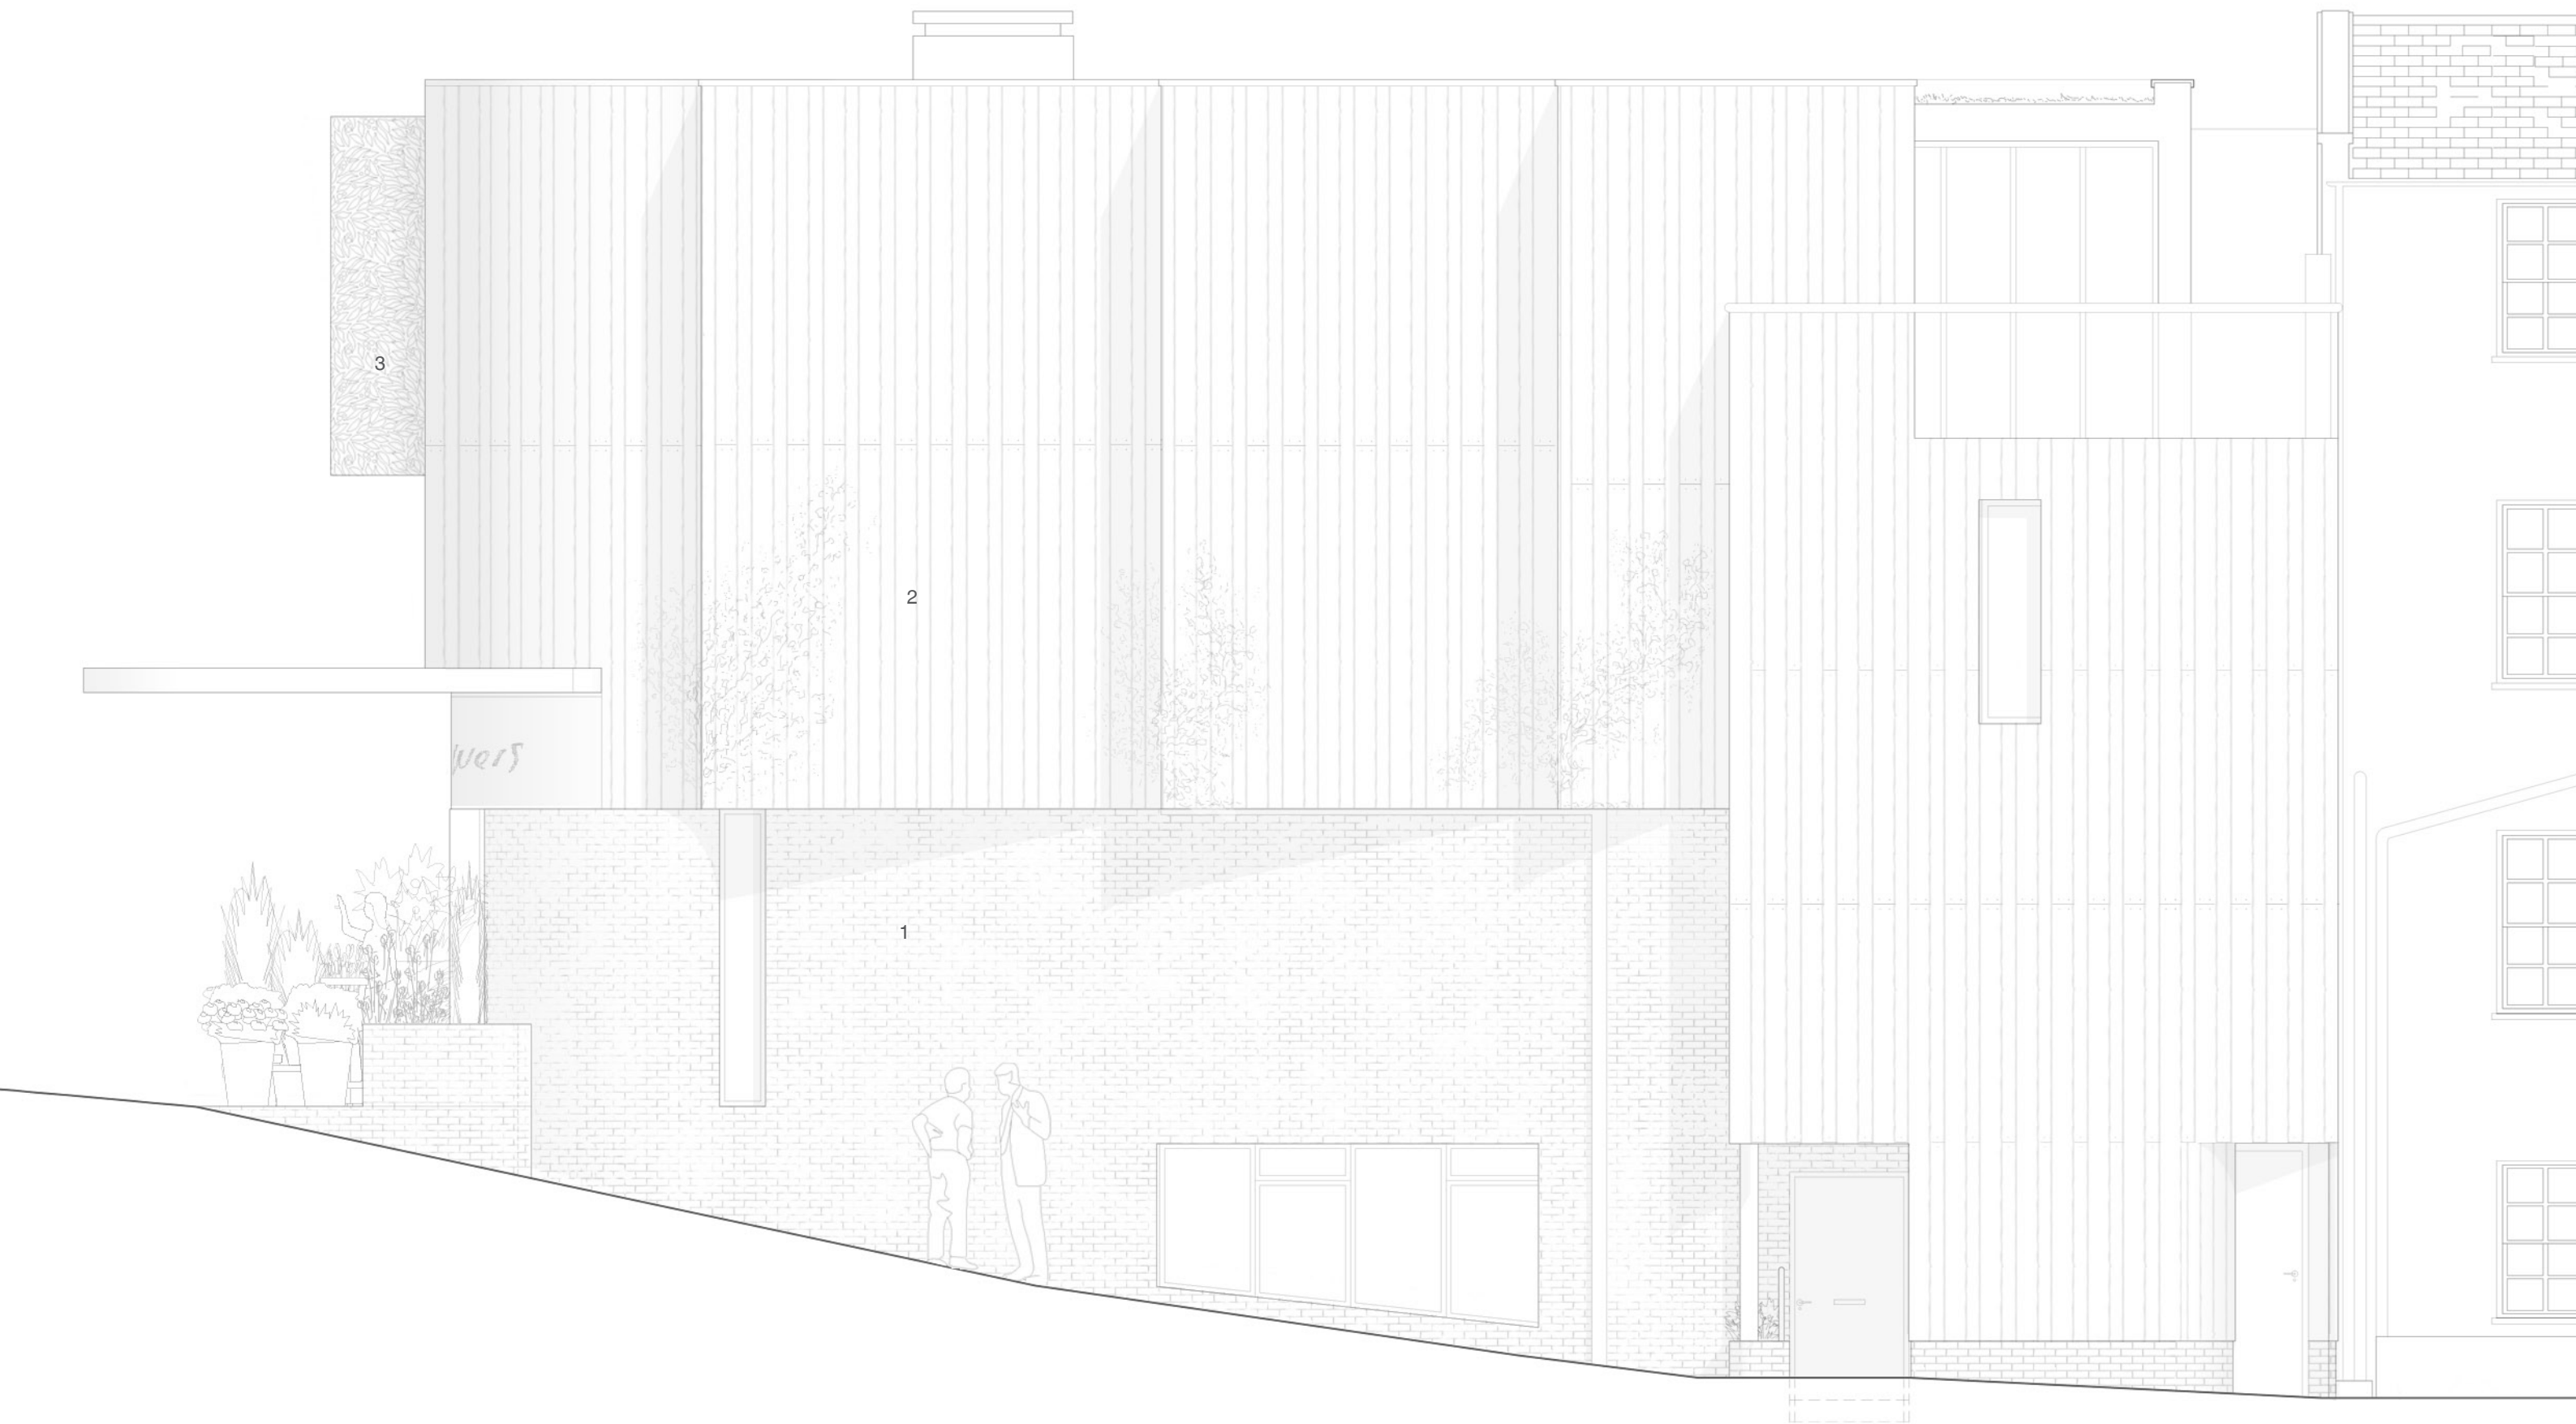

0 1 2 3 4 5 metres

- 1 London Stock Brick
- 2 Timber Boarding
- 3 Bronze Coloured Fretted Metal

69 Highgate High Street, London

P022 Snow Hill Elevation

1:50 @ A3 January 2013

Birds Portchmouth Russum Architects





- 1 Glazed Shop Front
- 2 Timber Boarding
- 3 Rough Render
- 4 Bronze Coloured Fretted Metal
- 5 London Stock Brick

69 Highgate High Street, London

P023 West Hill Elevation

1:50 @ A3 January 2013

Birds Portchmouth Russum Architects

