


LEGEND:
01. EXISTING CHILLED WATER PIPES EXT. PHYSICS BUILDING AT HIGH LEVEL FIRST FLOOR, FOLLOW LINE ENTRANCE ROOF TO EXISTING PLANT ON MASSEY HALL ROOF (PER GRANTED PLANNING PERMISSION 2012.0762, GRANTED LISTED BUILDING CONSENT 2012.1395)
02. EXISTING PLANT AT PHYSICS ENTRANCE ROOF
03. EXISTING CHILLER (PER GRANTED PLANNING PERMISSION 2012.0762, GRANTED LISTED BUILDING CONSENT 2012.1395)
04. EXISTING PLANT AT MASSEY HALL ROOF LEVEL

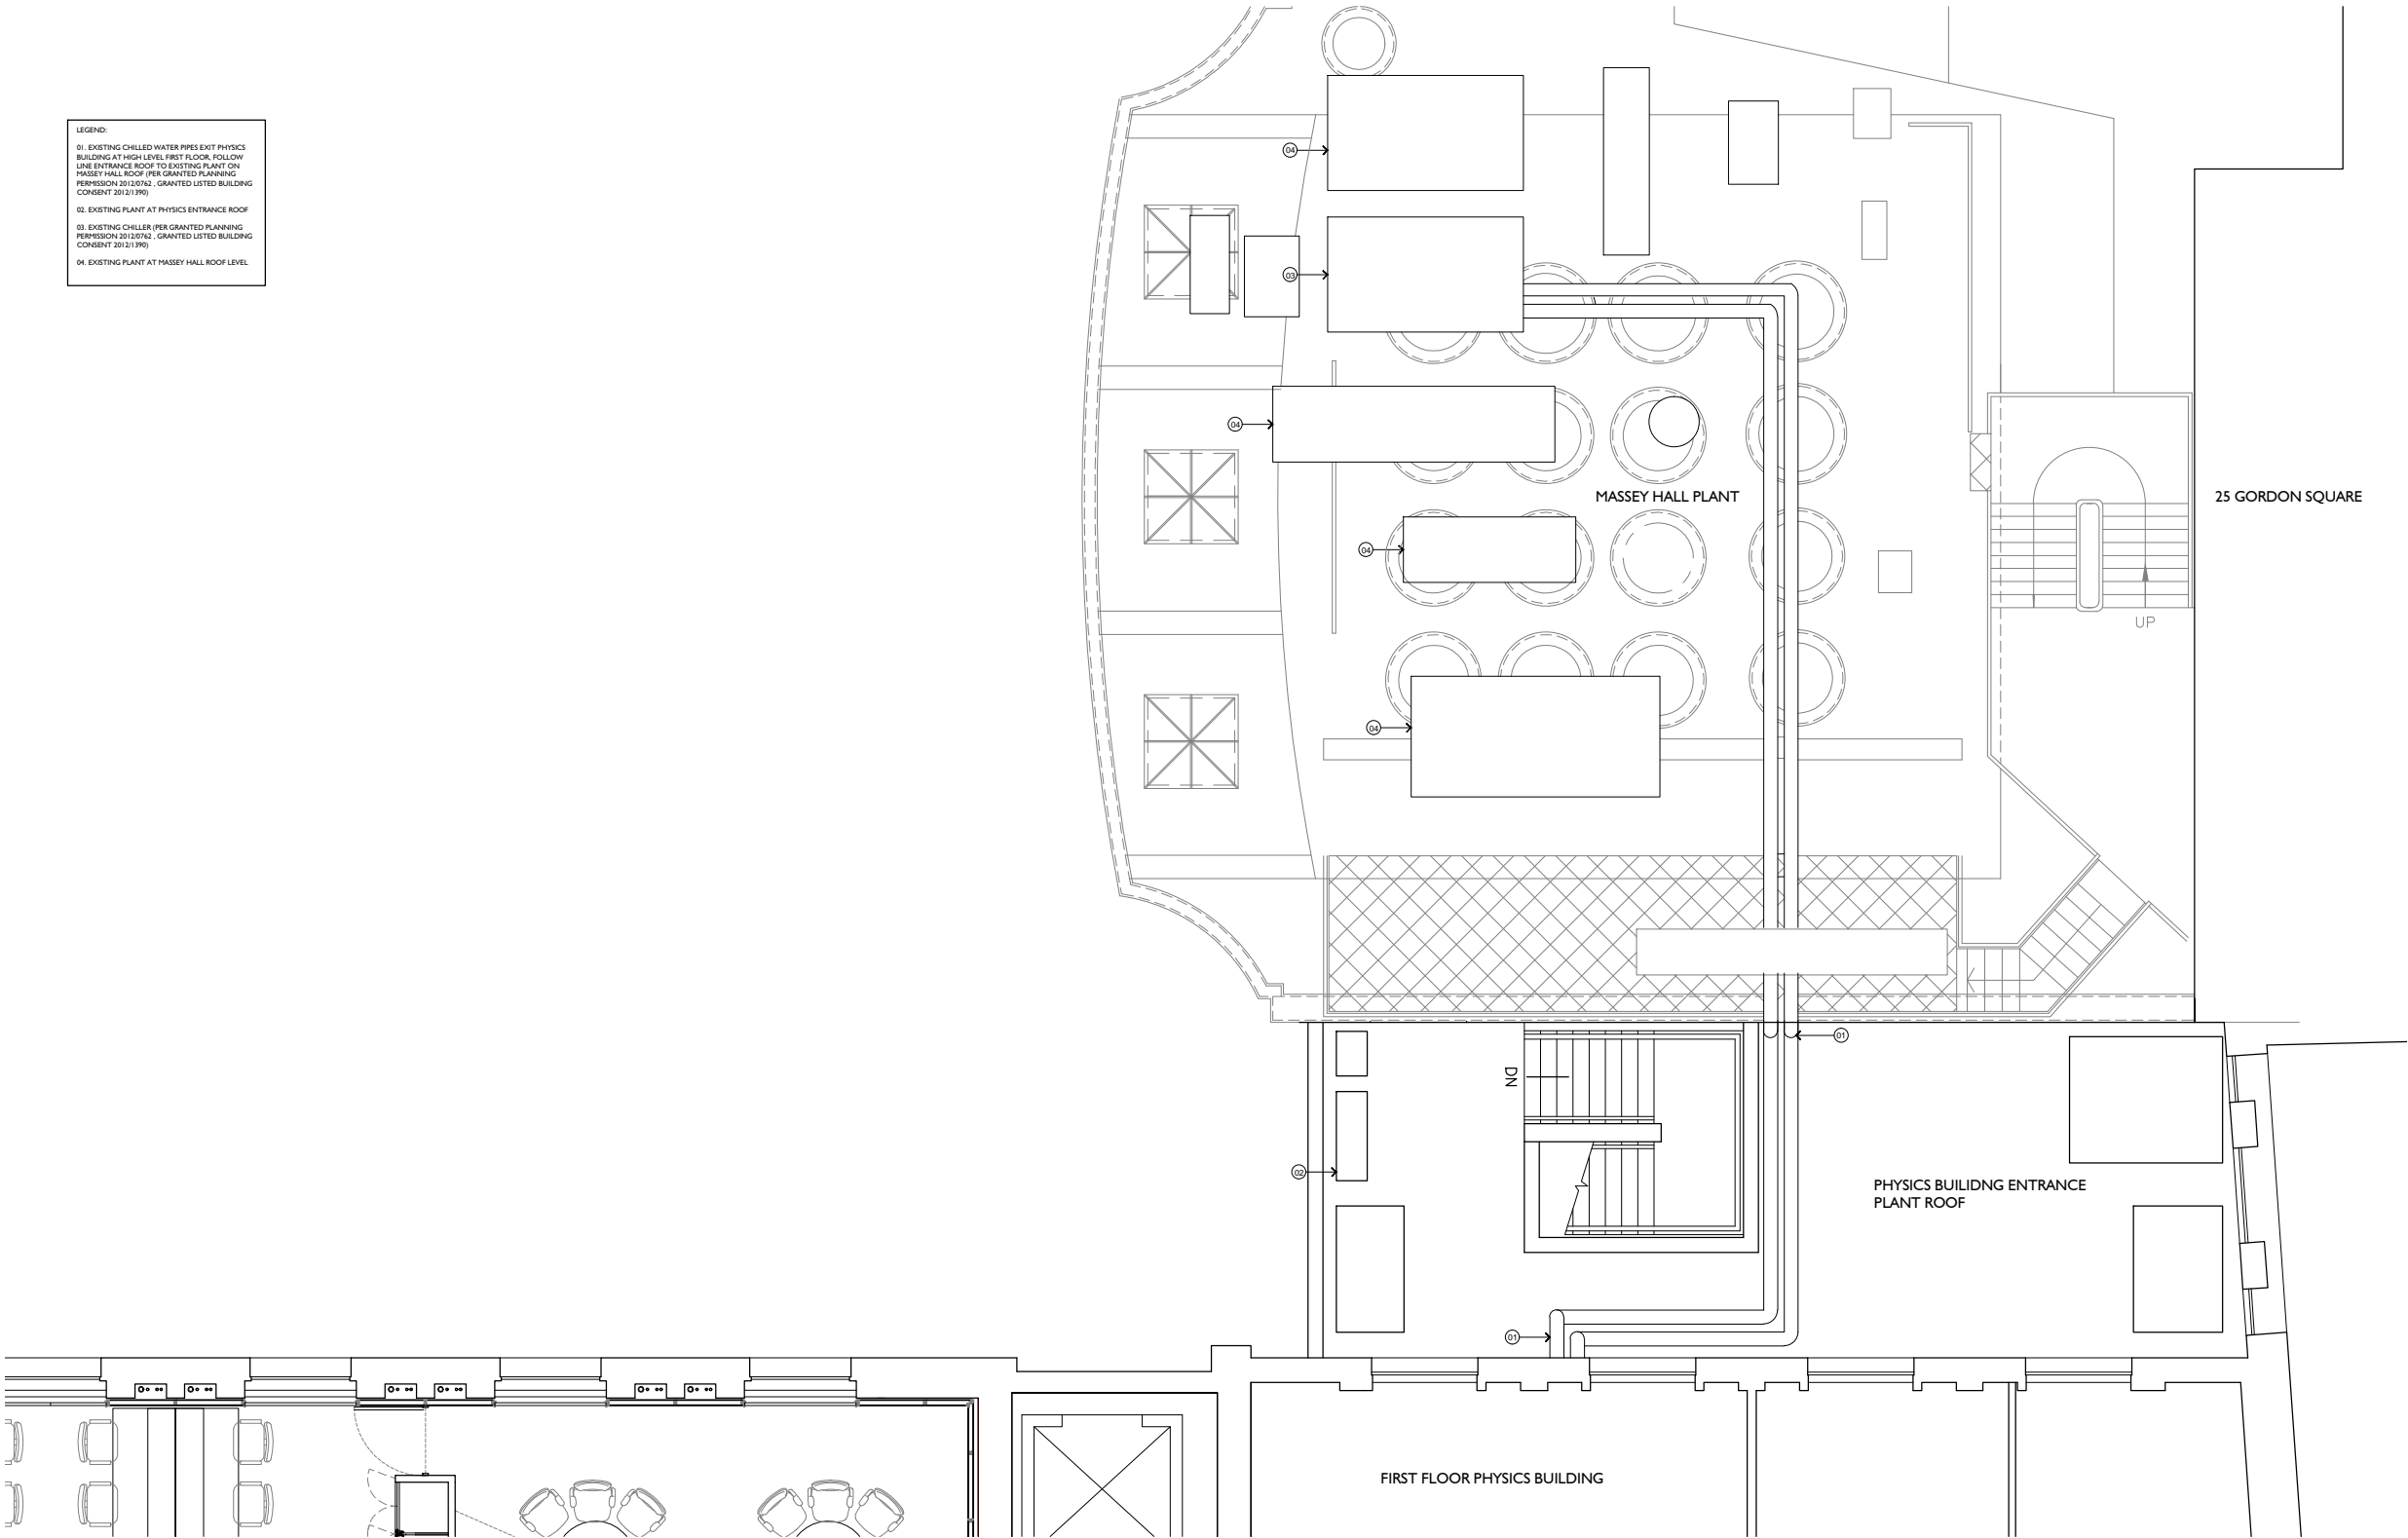

Status	Description	date	checked by	Status	Description	date	checked by
FOR PLANNING		2013.01.18					

"copyright and ownership of this drawing is vested in paul murphy architects whose prior written consent is required for its use, reproduction or for publication to any third party.
all rights reserved by the law of copyright and by international copyright conventions are reserved to paul murphy architects and may be protected by court proceedings for damages and/or injunctions and costs."
do not scale this drawing
all written dimensions are in millimetres
any inconsistencies to be reported to the architect immediately
© paul murphy architects 2007

PaulMurphyArchitects

The Foundry
7 Glenthorne Mews
London W6 0LJ
T 020 8846 2520
F 020 8846 2521
info@paulmurphyarchitects.co.uk
www.paulmurphyarchitects.co.uk

client UCL DEPT. PHYSICS & ASTRONOMY
project UCL PHYSICS LAB PHASE 2
drawing EXISITING PLANT ROOF
stage C/D scale 1:50 @ A1
no 1229 DL(2-) 10 rev