


EXISTING

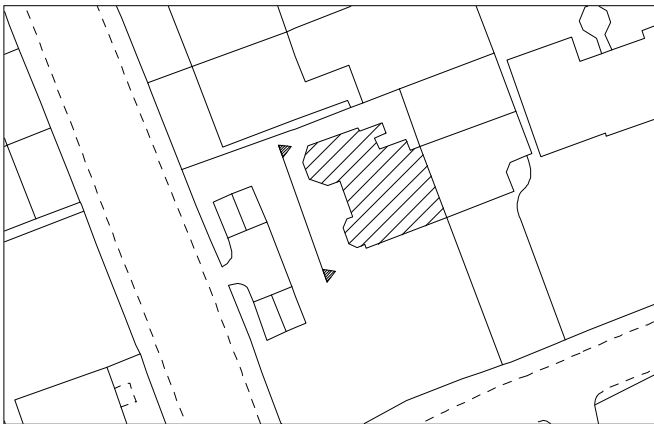

PLANNING

Tomasz Romaniewicz
BA (Hons), RIBA II
Freelance Designer
38 Devonshire Road
London
E11 5SH
07798469732
t.romaniewicz@gmail.com

Project: No.19 Frognal Lane

Drawing Title: Balcony existing from Chesterford Gardens Front

Client: H McCarthy Tel: 077 03 575 398	Address: Flat 2 Mayo Hall 19 Frognal Lane London W8Q 7TS
Project No: 12_1.0	Scale: 1:50 @ A
Drawn: TR	Date: 20.12.12
Drawg No: PL_10	

1. This drawing is prepared at 1:50 scale
2. Use 1:50 scale drawing only, do not scale