


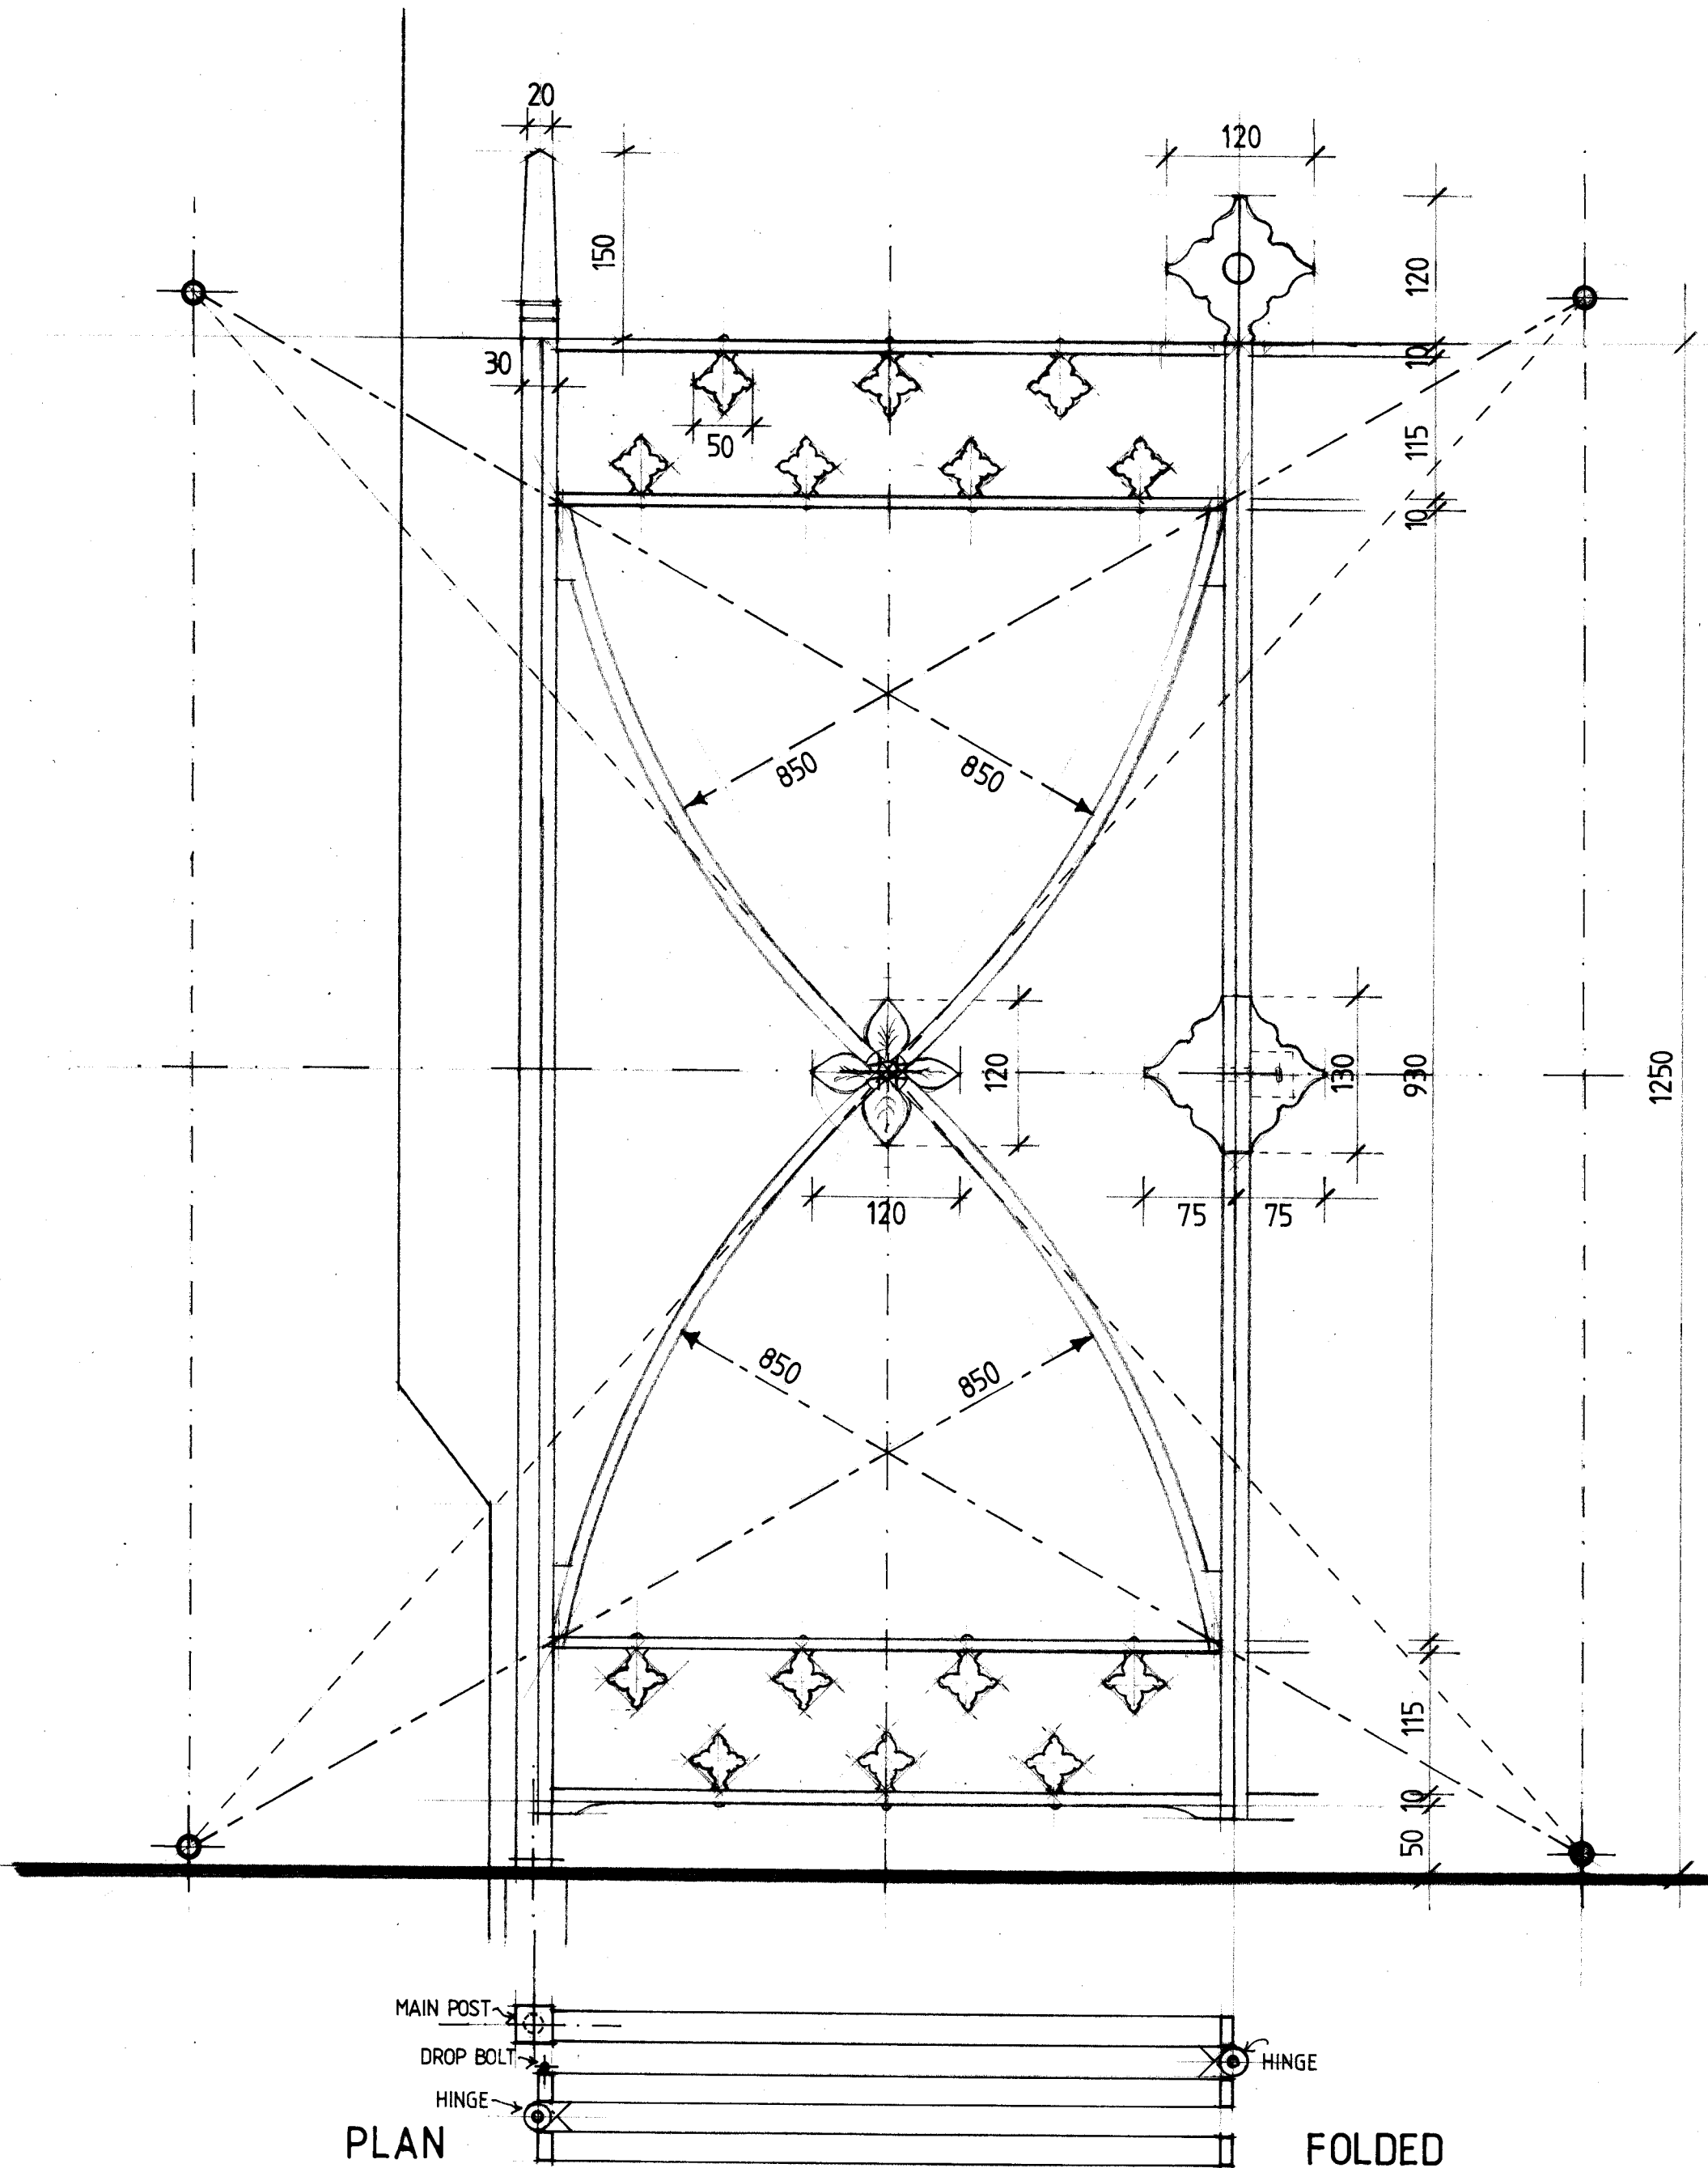

Project Highgate Cemetery Chapel		Drawing PASSAGEWAY GATES COMPOUND ELEVATION & SETTING OUT		JON ALLEN Chartered Architect Dipl Arch RIBA AECB 89 Minet Avenue, London NW10 8AT t/f: 020 8961 3279 m: 07951 785855 e: mail@jonallenarchitect.co.uk	
Client Highgate Cemetery Ltd.	Drawing No. 2095/216A	Scale 1:5 (A3)	Date June 2012		