


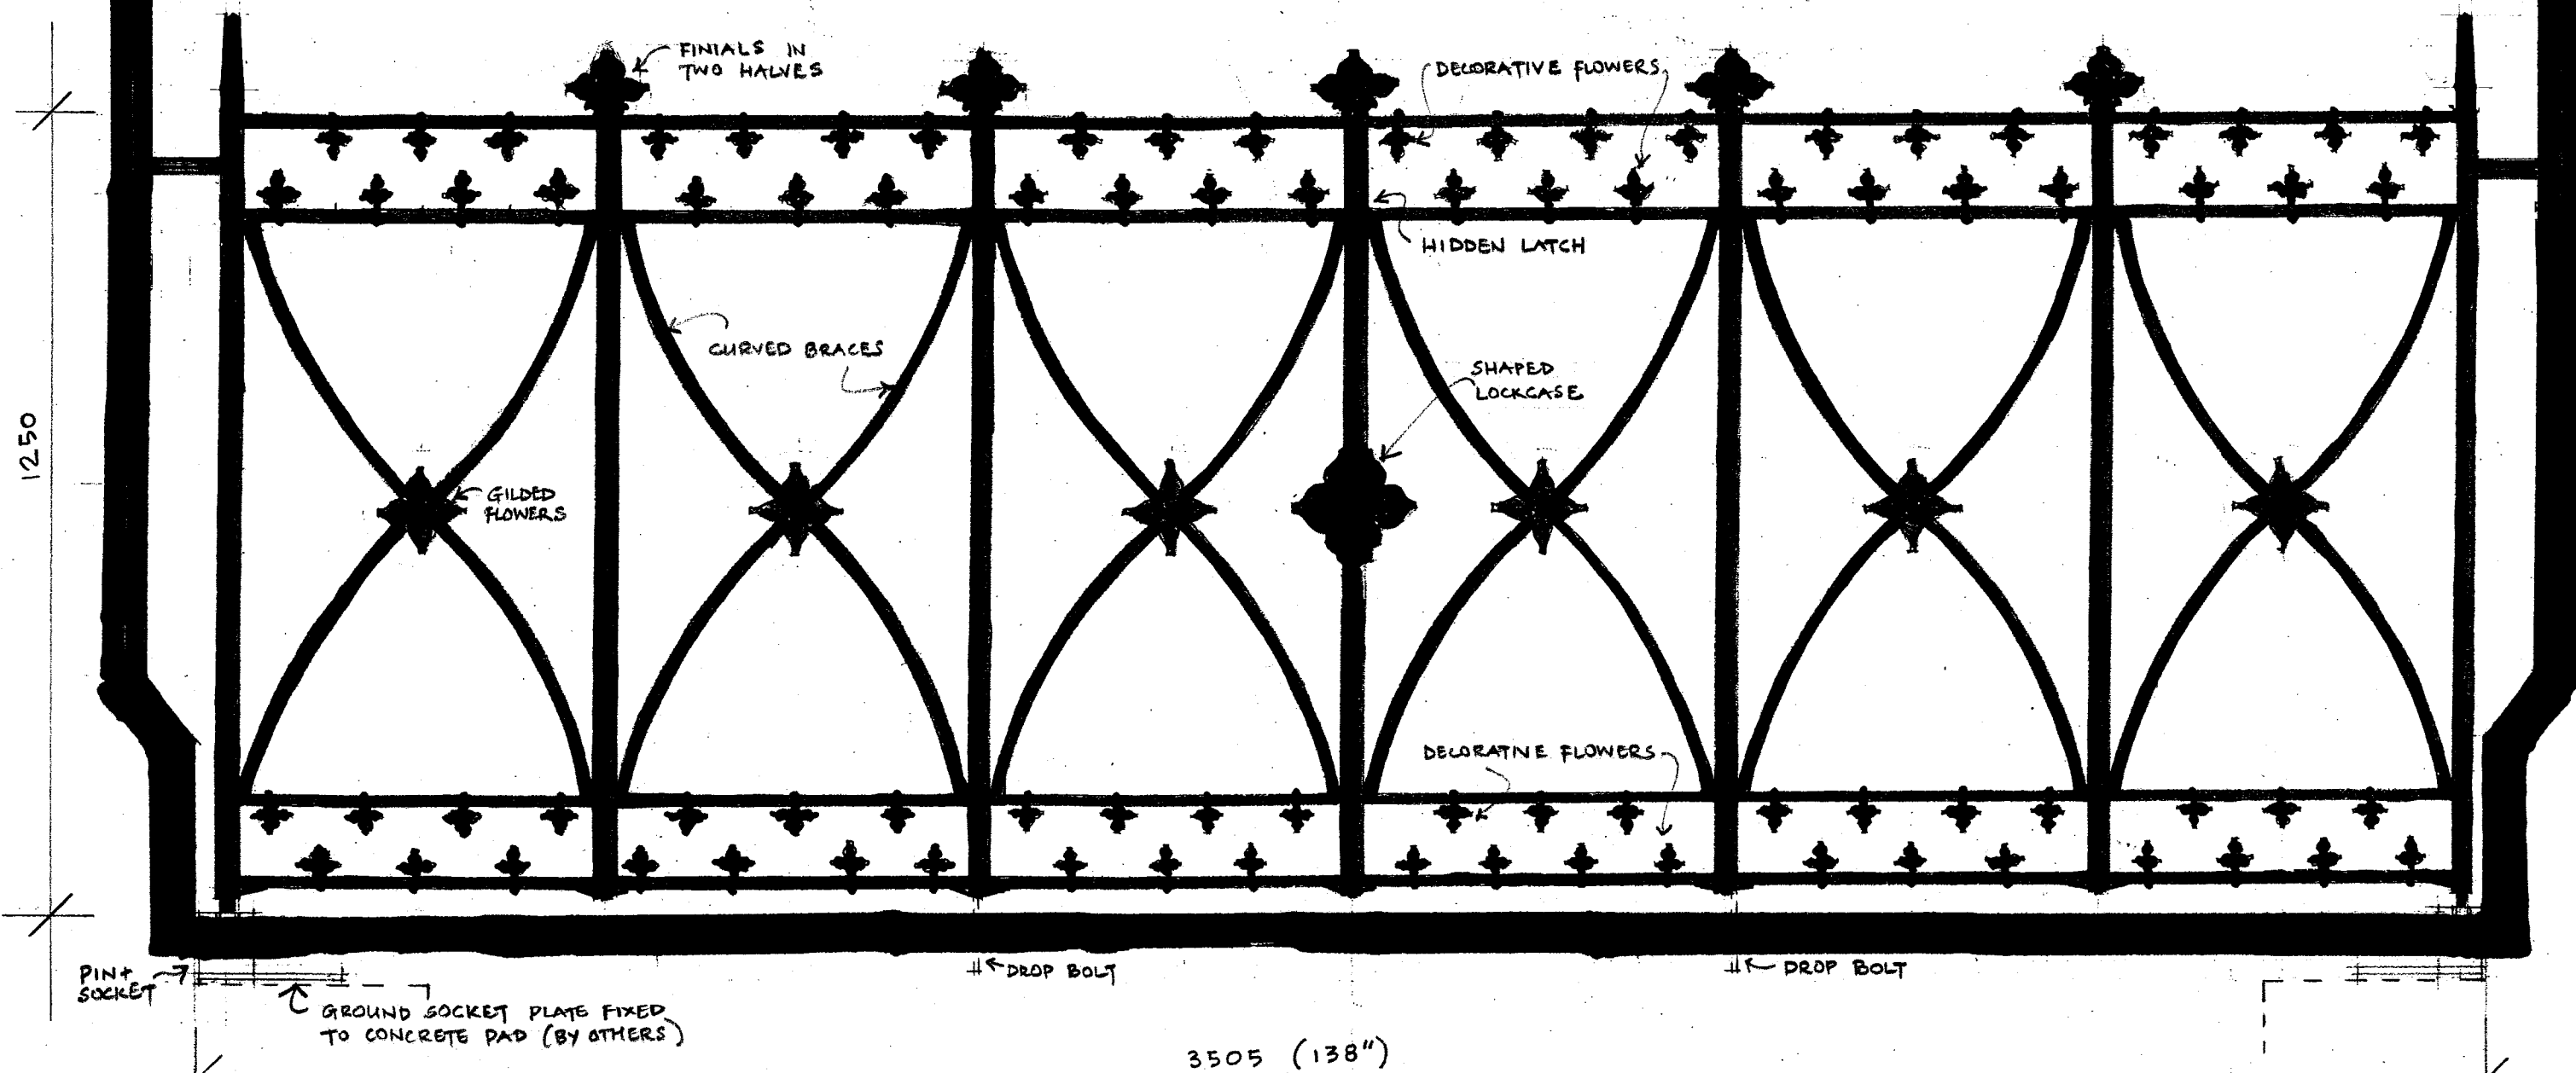

Project Highgate Cemetery Chapel	Drawing PASSAGEWAY GATES VERSION 1			JON ALLEN Chartered Architect Dipl Arch RIBA AECB 89 Minet Avenue, London NW10 8AT t/f: 020 8961 3279 m: 07951 785855 e: mail@jonallenarchitect.co.uk
	Client Highgate Cemetery Ltd.	Drawing No. 2095/213A	Scale 1:10 (A3)	Date June 2012

