



SIDE ELEVATION TOWARDS 78  
BURGHLEY ROAD

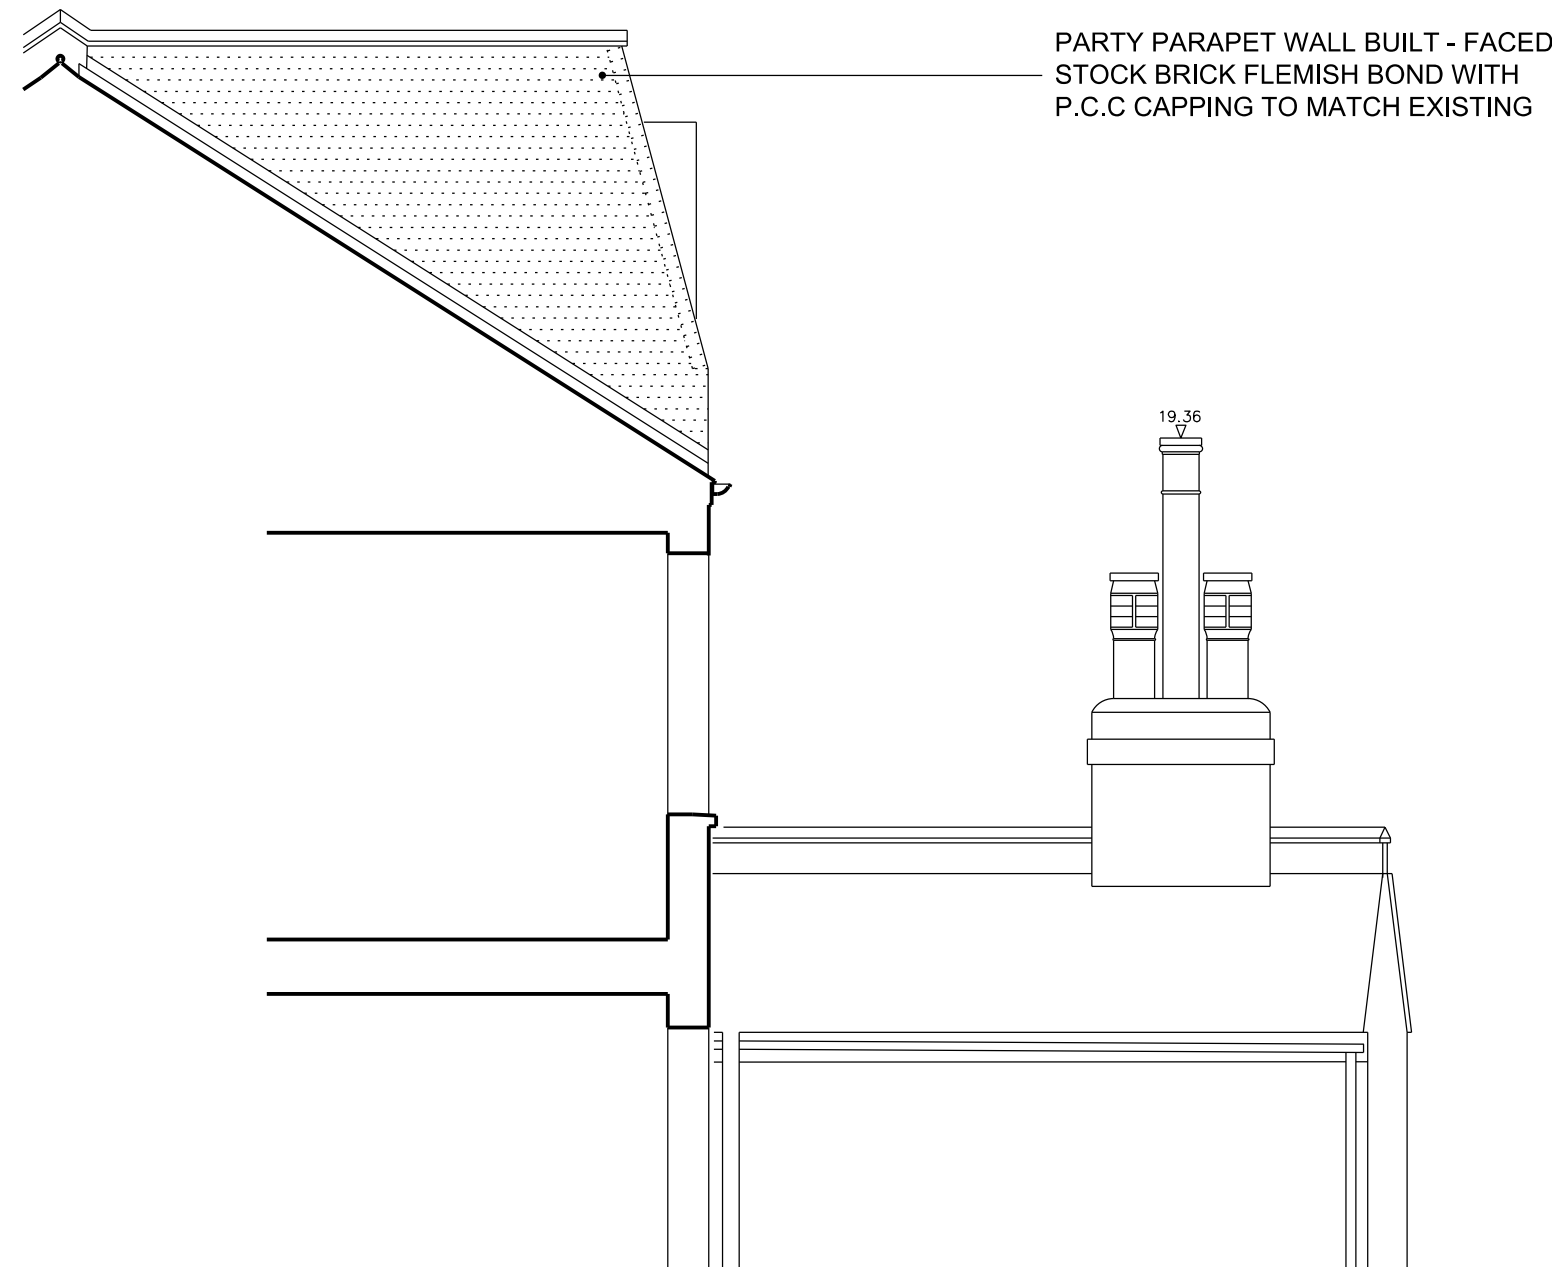

FLANK ELEVATION AT ROOF LEVEL  
TOWARDS 74 BURGHLEY ROAD

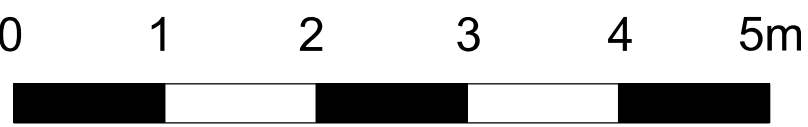

D L A

DAVID LONG ARCHITECTS LTD  
Architecture and Development Management

Unit 1, 10A Ellingfort Road  
LONDON E8 3PA  
Tel +44(0) 208 533 5555  
fax +44(0) 208 533 6055  
e-mail dlong@dlatd.com  
www.dlatd.com

NOTES:

1. DO NOT SCALE
2. ALL DIMENSIONS ARE IN METRES OR MILLIMETRES UNLESS NOTED OTHERWISE
3. ALL DISCREPANCIES TO BE NOTIFIED TO THE ARCHITECT IMMEDIATELY
4. ALL CONSTRUCTION WORK TO COMPLY WITH LOCAL AUTHORITY CODES AND BUILDING REGULATIONS, BRITISH STANDARDS AND OTHER REGULATIONS APPLICABLE TO BOTH DESIGN AND EXECUTION OF THE WORK.

CLIENT:

SOPHY AND ADAM TOBIAS  
76 BURGHLEY ROAD  
LONDON  
NW5 1UN

STRUCTURAL ENGINEERS:

BUILDING SERVICE ENGINEERS:

QUANTITY SURVEYOR:

PLANNING SUPERVISOR:

ISSUE RECORD

rv.	date	comment	by	ch
-	08.12.11	PHASE 1 PRICING ISSUE		DL
-	06.01.12	PLANNING APPLICATION		DL

PROJECT:

AMENDMENTS AND EXTENSION  
76 BURGHLEY ROAD  
LONDON NW5 1UN

STATUS:

PLANNING APPLICATION

TITLE:

PROPOSED FLANK  
ELEVATIONS

SCALE:  
1:50 @A1  
1:100 @ A3

JOB NO:  
148

DRAWING No:

P-006

REVISION:

-

ORIGINAL  
PAPER SIZE:

AX