

Only use figured dimensions. All dimensions are to be checked prior to use. This drawing remains the copyright of Eurohaus Ltd. and may not be reproduced without their permission. Unauthorised reproduction is a breach of copyright. All discrepancies are to be reported prior to construction.

NOTES RELATING TO THIS DRAWING

Do not use this drawing to build from without it being noted as issued for 'Construction' in the title panel below.

REVISIONS

DATE	DESCRIPTION OF REVISION	BY	REV.





WWW.EUROHAUS.CO.UK
WWW.EUROHAUS-PRODUCTS.DE

ARCHITECTURE
CONSTRUCTION
PROPERTY SERVICES

PROJECT	2 Maresfield Gardens
CLIENT	Ely Group
TITLE	First Floor As Pre- Existing
DRAWN BY	TM
SCALE	1:100 @ A3
DATE	Nov 2012
ISSUE FOR	Planning
CHECKED	AJM

DRNG. NO.	2727/ 002	Rev.	
-----------	-----------	------	--

THIS DRAWING IS THE COPYRIGHT OF EUROHAUS LTD. ONLY THOSE WITH WHOM WE HAVE CONTRACTED MAY COPY OR USE IT.
NO LIABILITY IS ACCEPTED FOR UNAUTHORISED USE.

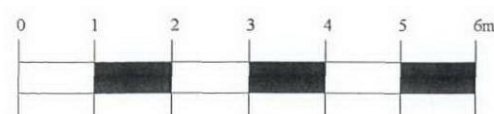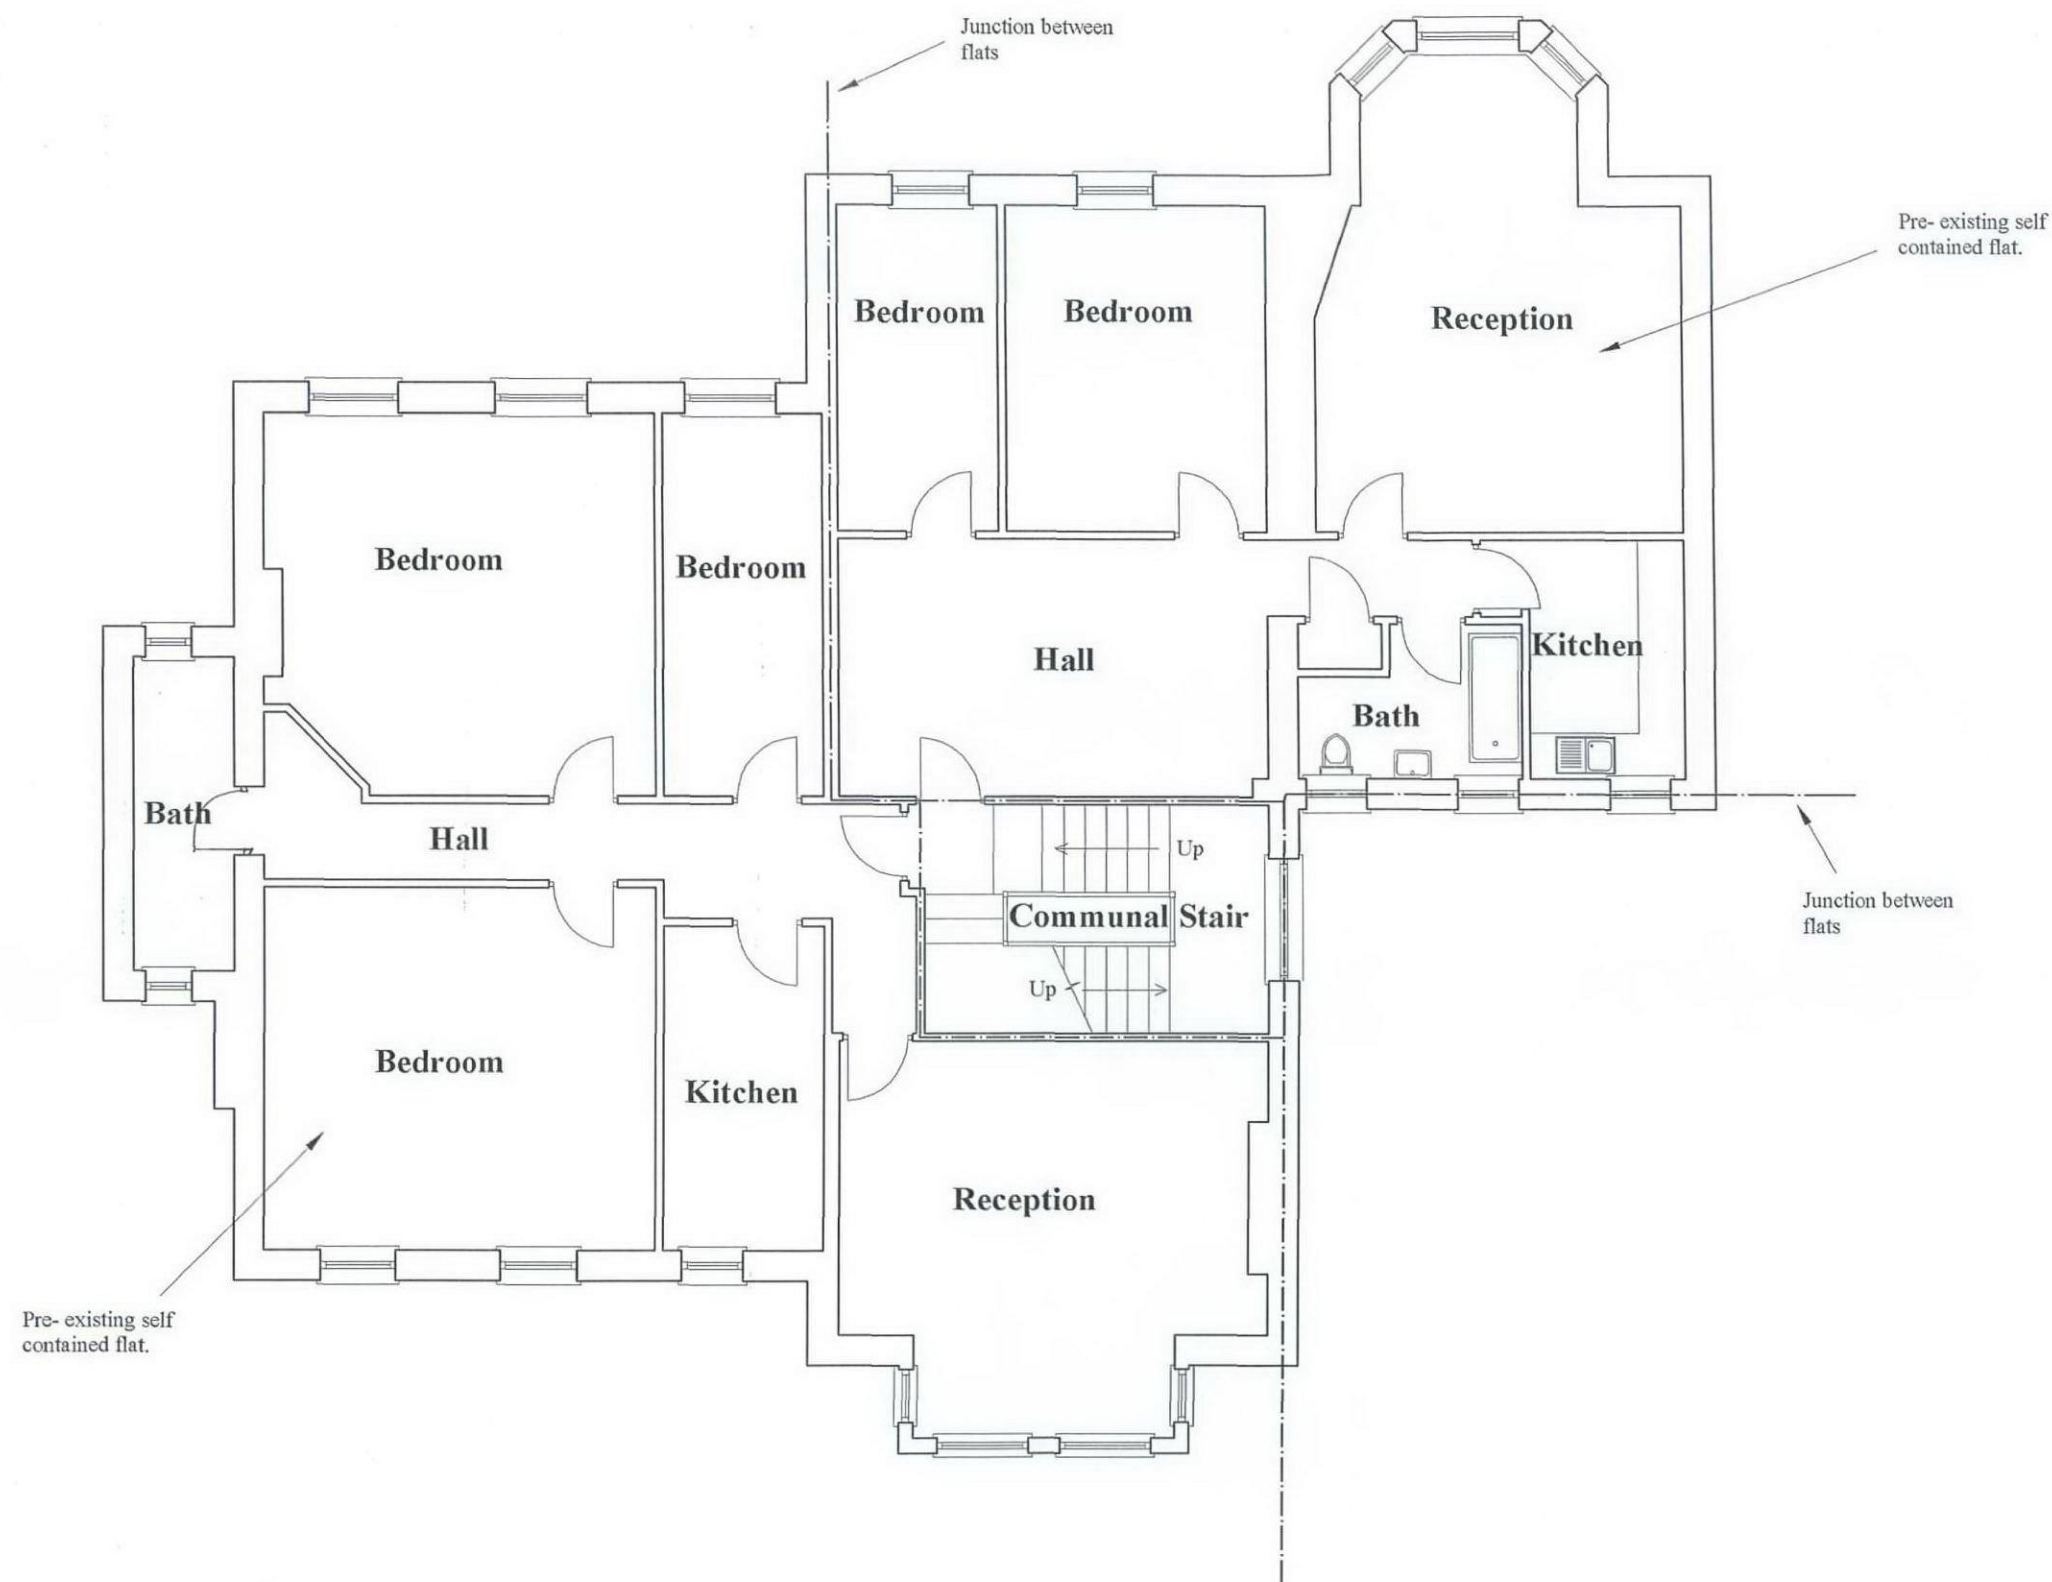

Scale 1:100

**First Floor
As Pre- Existing**

2 Maresfield Gardens