


Proposed section through roof addition and proposed PV panels
scale 1:10

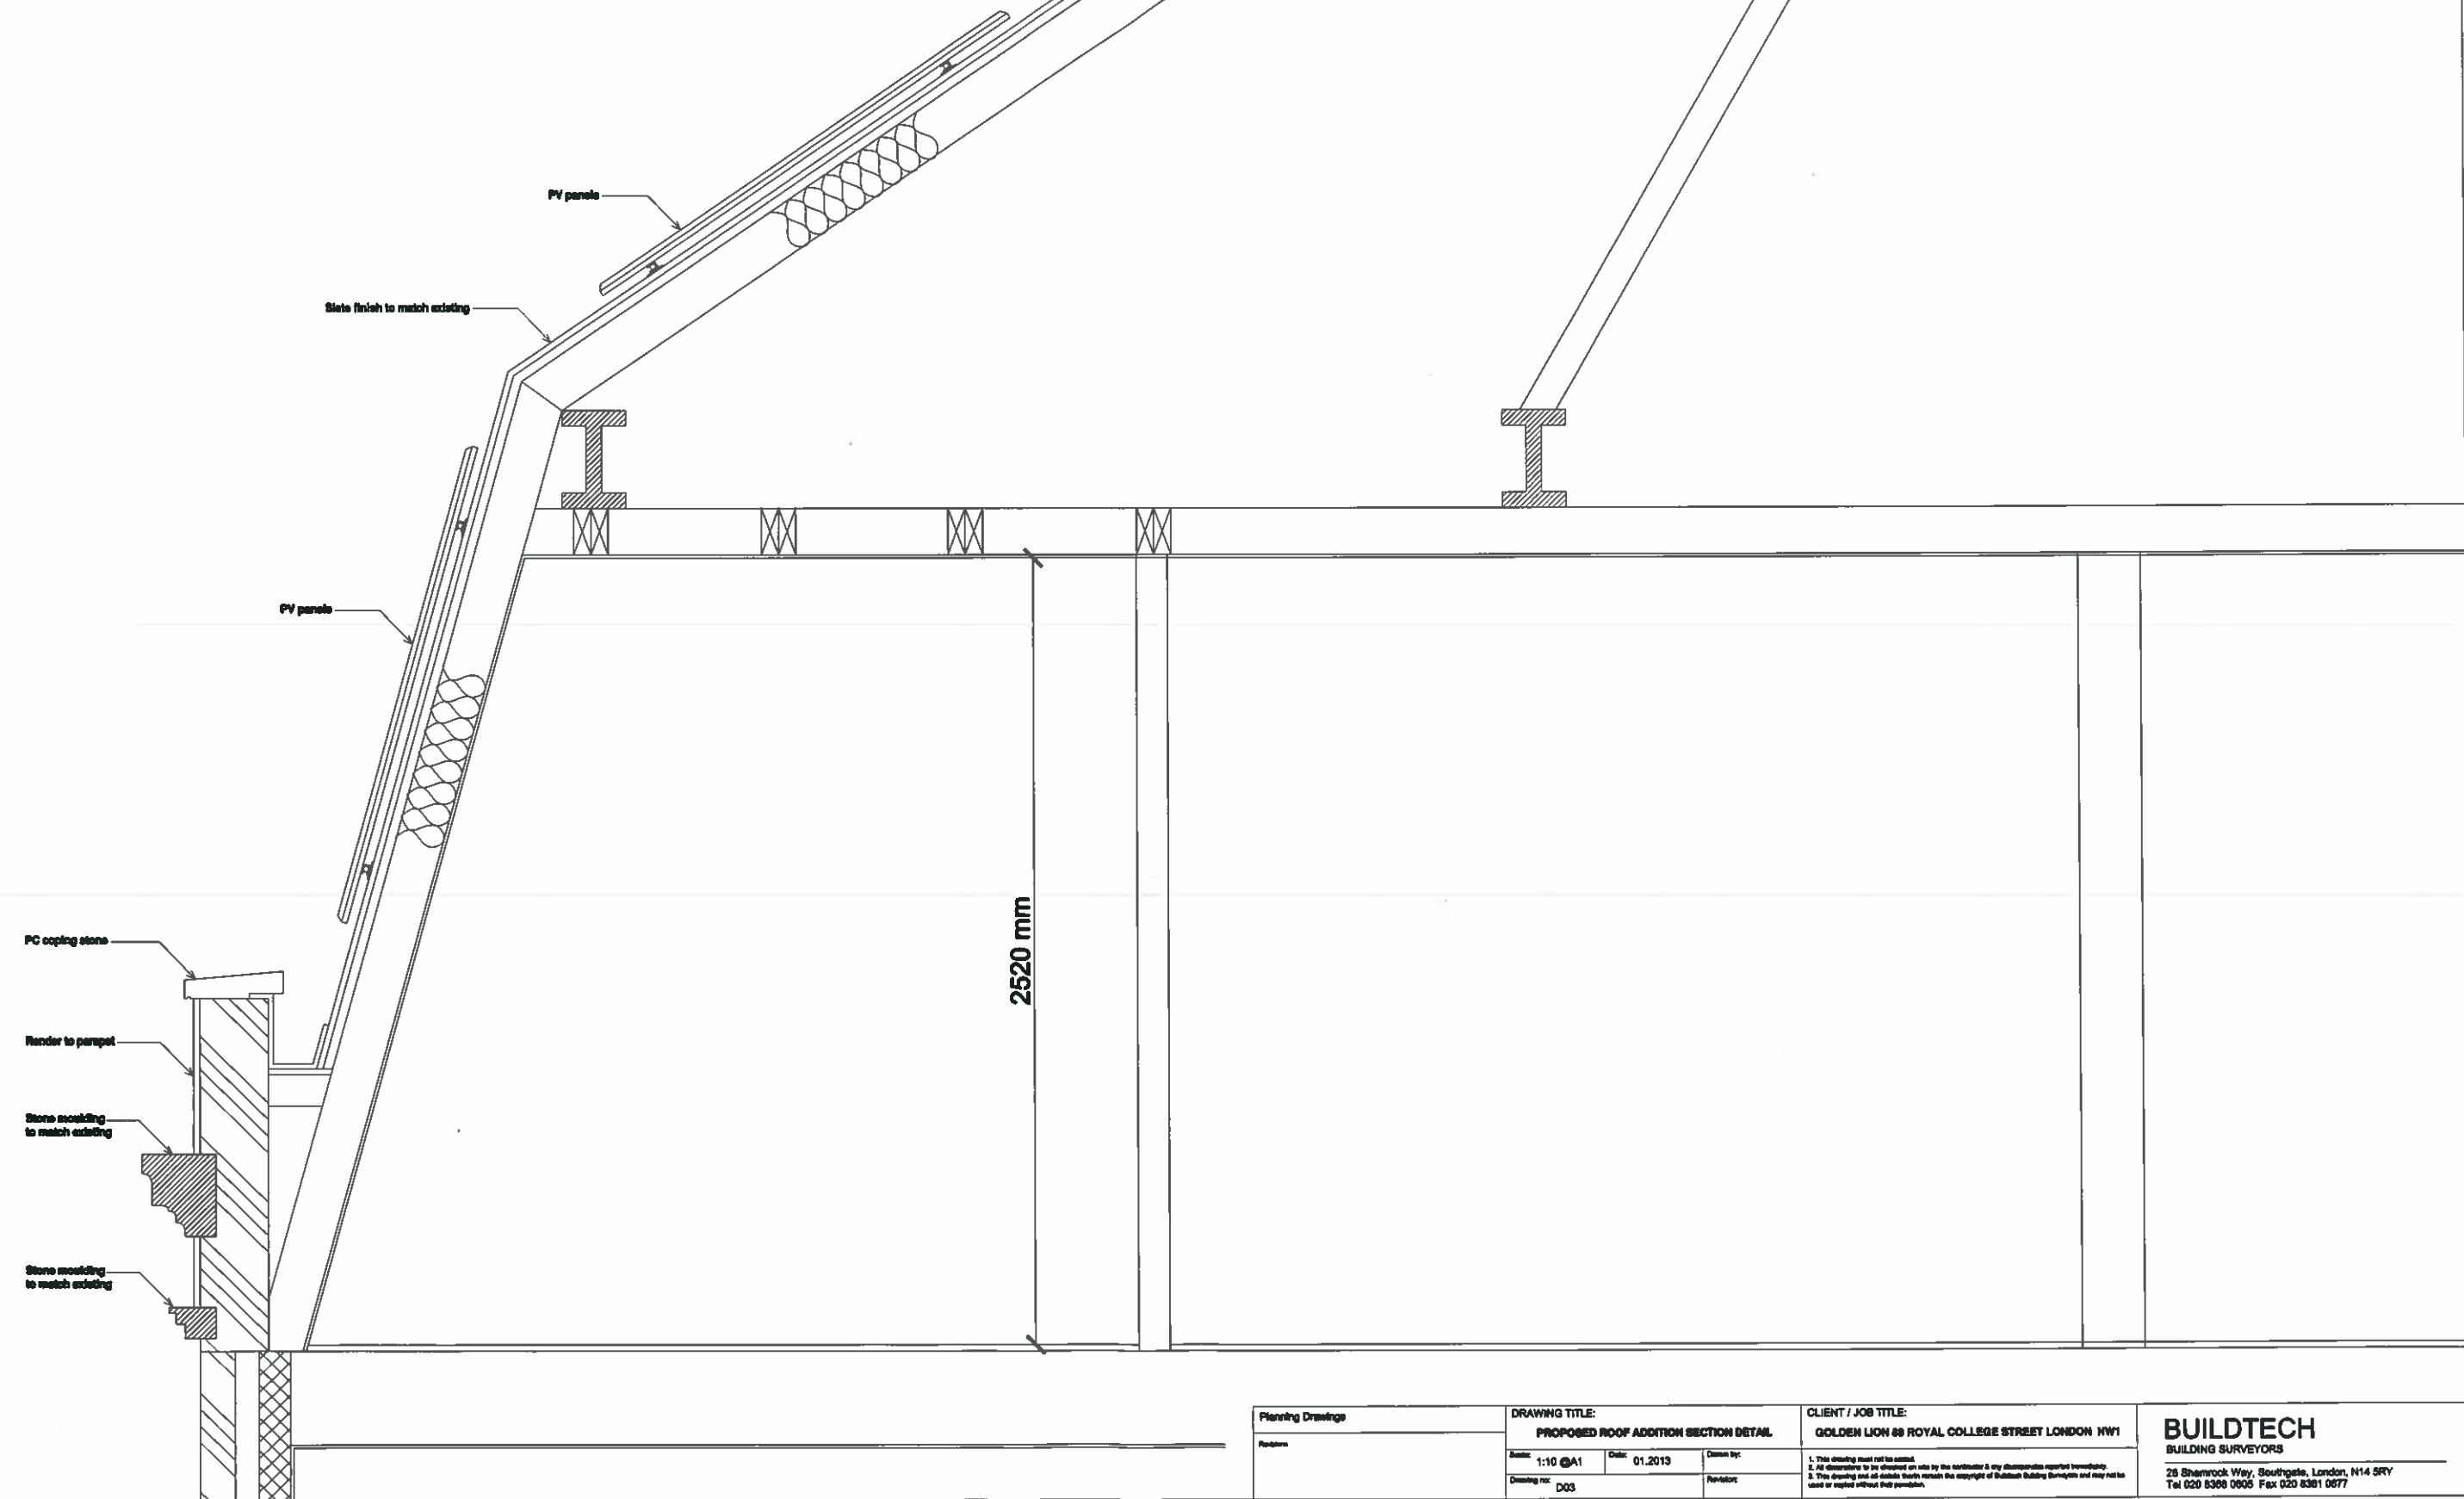

Planning Drawings	DRAWING TITLE: PROPOSED ROOF ADDITION SECTION DETAIL			CLIENT / JOB TITLE: GOLDEN LION 88 ROYAL COLLEGE STREET LONDON NW1	BUILDTECH BUILDING SURVEYORS 28 Sherbrook Way, Southgate, London, N14 5RY Tel 020 8368 0605 Fax 020 8361 0577
Revisions	Scale: 1:10 @A1	Date: 01.2013	Drawn by:	1. This drawing must not be sealed. 2. All dimensions to be checked on site by the contractor & any discrepancies reported immediately. 3. This drawing and all related items remain the copyright of Buildtech Building Surveyors and may not be used or copied without their permission.	
	Drawing no: D03		Revisions:		