


SOUTH-EAST VIEW

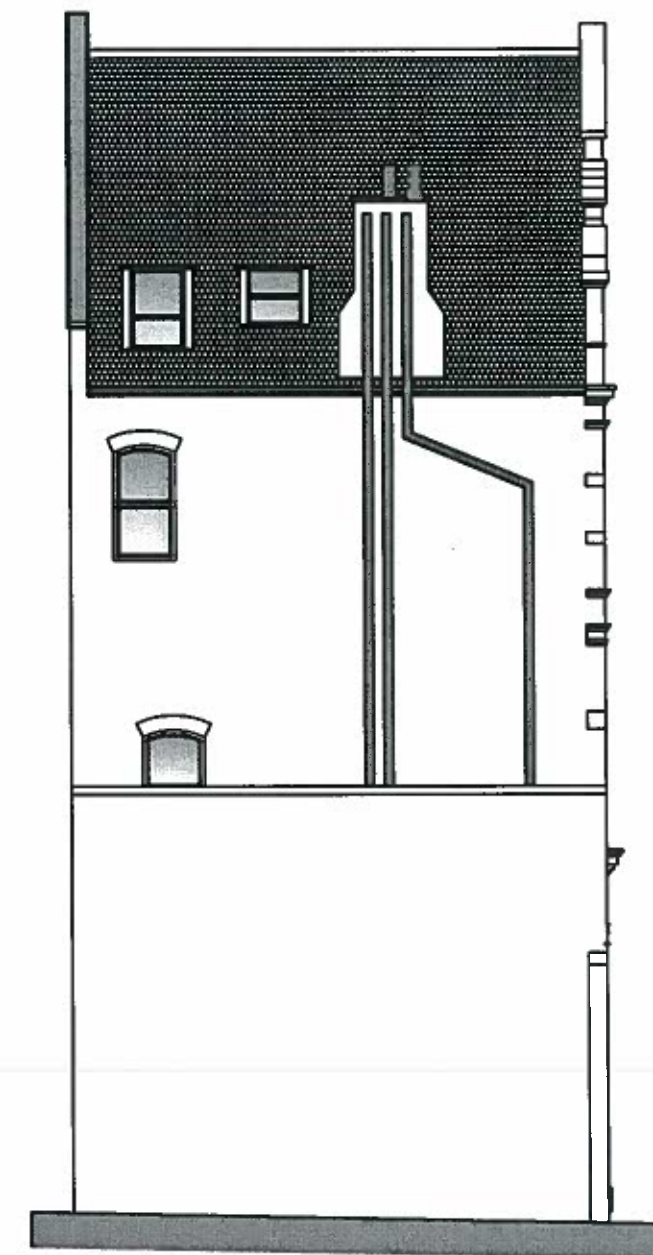

NORTH-EAST VIEW

Planning Drawings	DRAWING TITLE:		CLIENT / JOB TITLE:	BUILDTECH
	EXISTING VIEWS			
Revisions	Scale: 1:100 @ A3	Date: 11. 2011	Drawn by:	28 Shamrock Way, Southgate, London, N14 6RY Tel 020 8368 0605 Fax 020 8361 0677
	Drawing no: W06	Revision:	<p>1. This drawing must not be copied.</p> <p>2. All dimensions to be checked on site by the contractor & any discrepancies reported immediately.</p> <p>3. This drawing and all details therein remain the copyright of Buildtech Building Surveyors and may not be used or copied without their permission.</p>	