



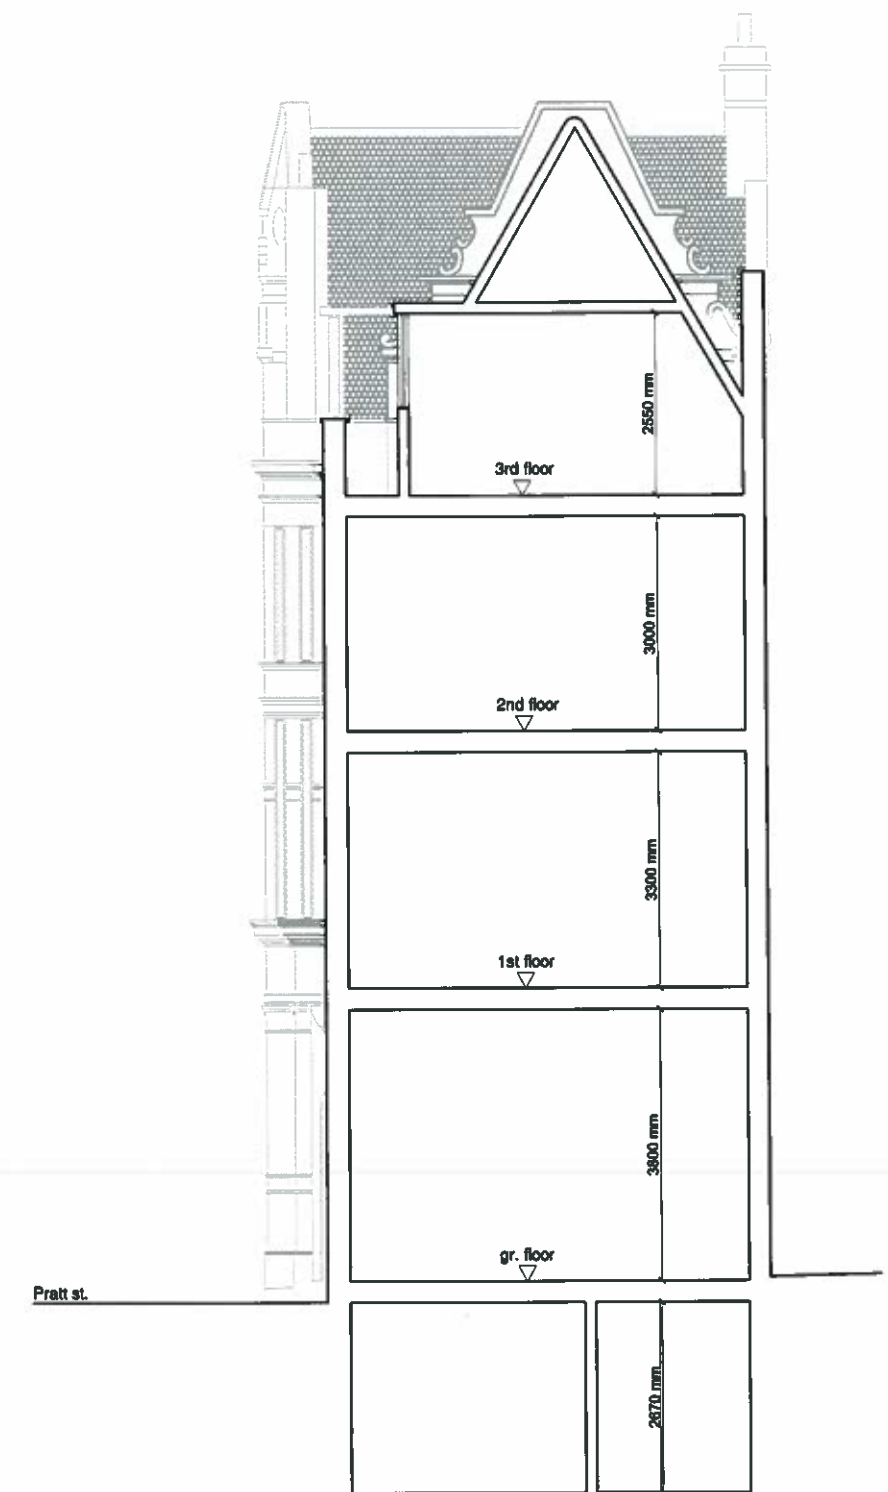

EXISTING SECTION A - A

EXISTING SECTION B - B

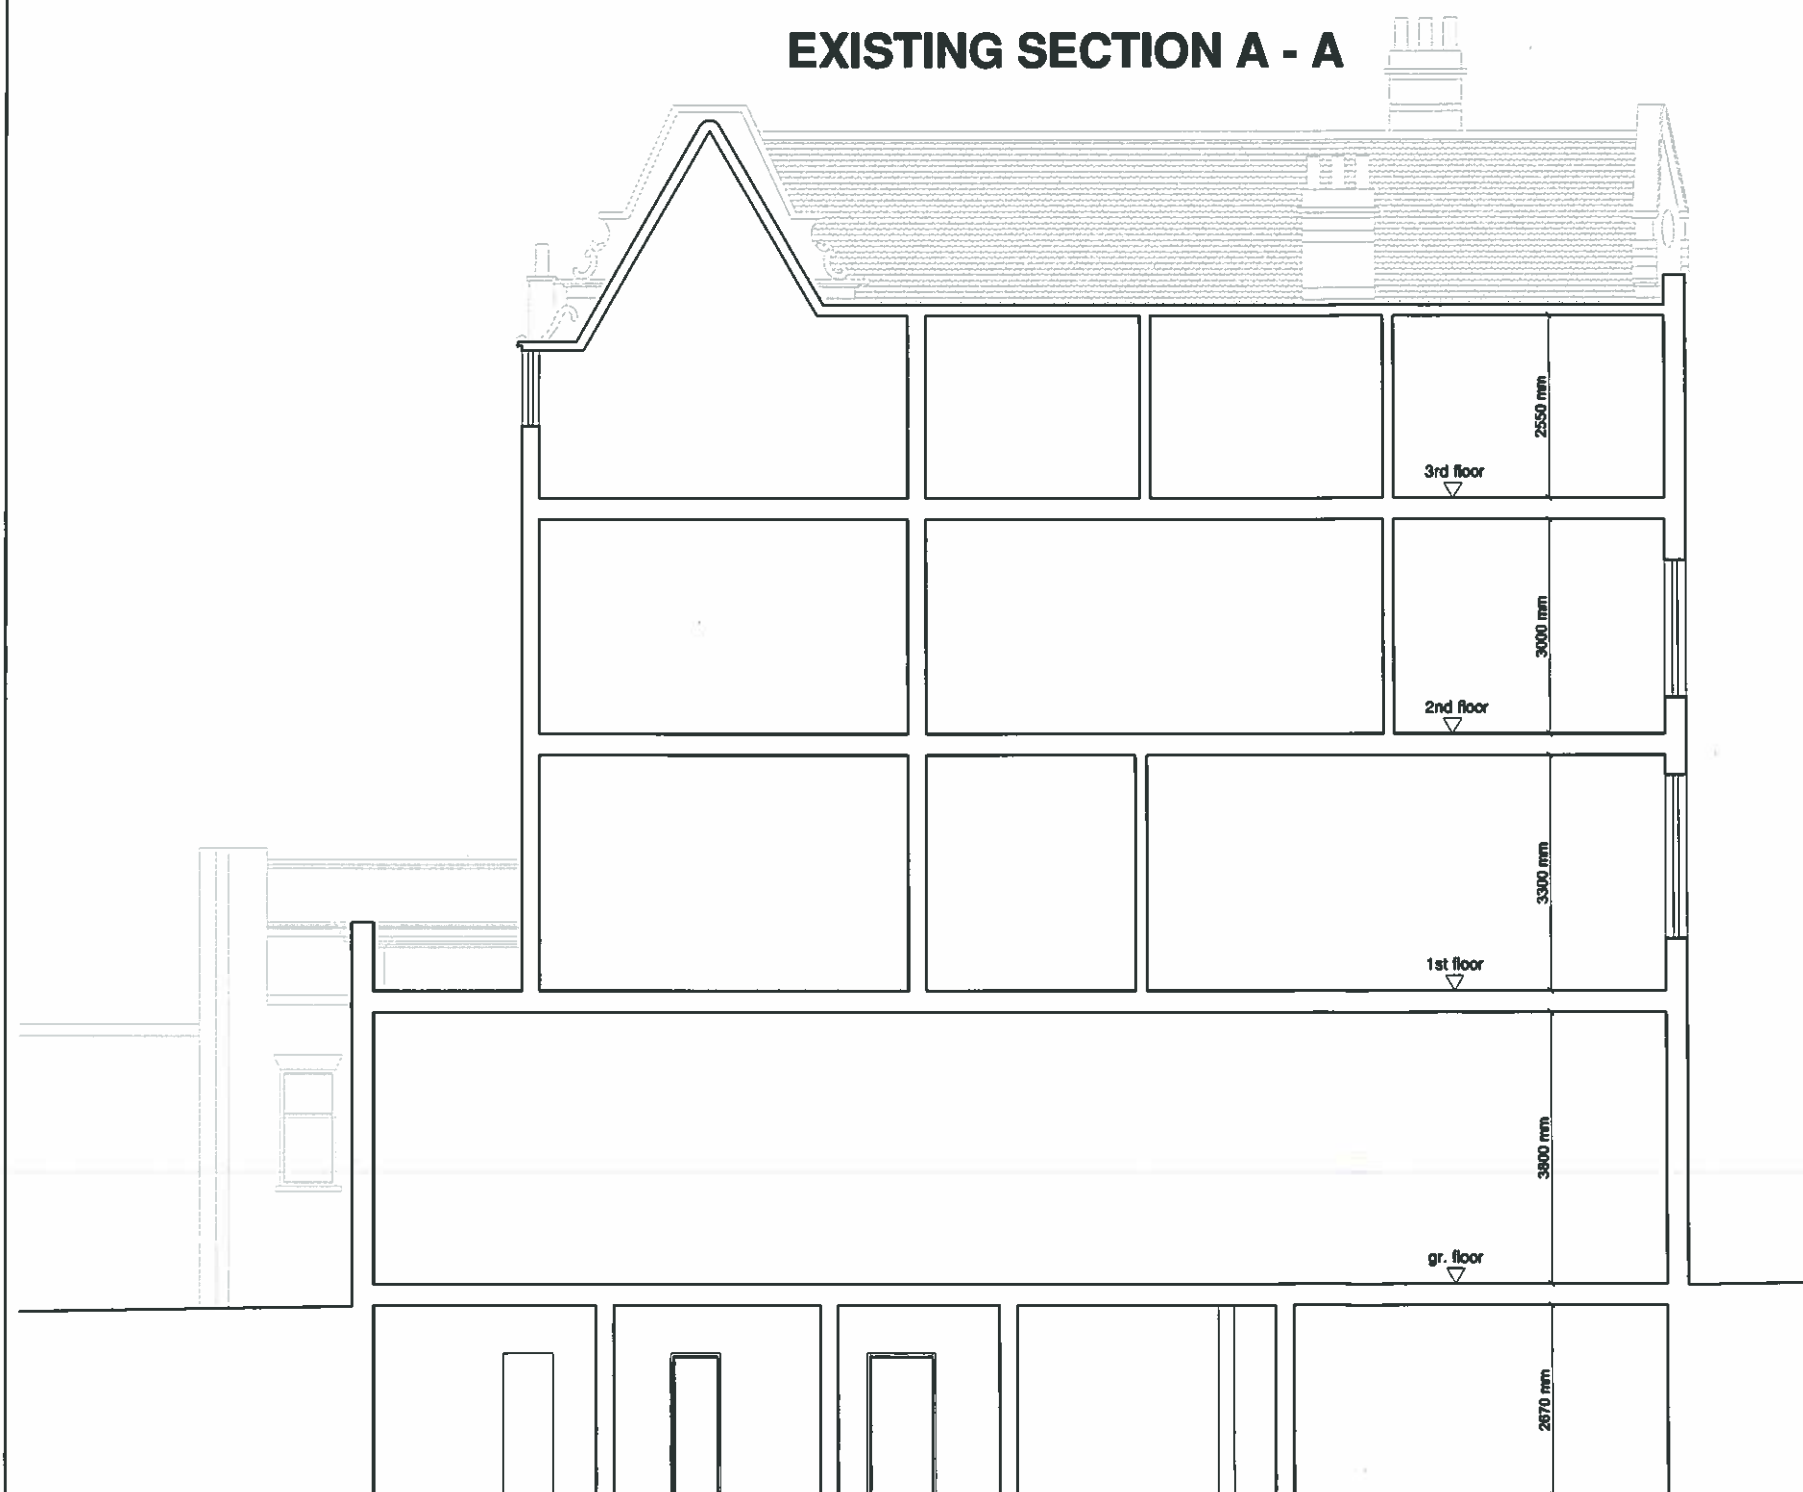

Planning Drawings

Revisions
02.01.2013 / a -floor to ceiling dimensions added

DRAWING TITLE:

EXISTING SECTIONS

Scale: 1:100 @ A3

Date: 11. 2011

Drawn by:

Drawing no: W08a

Revision:

CLIENT / JOB TITLE:

GOLDEN LION 88 ROYAL COLLEGE STREET LONDON NW1

1. This drawing must not be scaled.
2. All dimensions to be checked on site by the contractor & any discrepancies reported immediately.
3. This drawing and all details therein remain the copyright of Buildtech Building Surveyors and may not be used or copied without their permission.

BUILDTECH
BUILDING SURVEYORS

28 Shamrock Way, Southgate, London, N14 5RY
Tel 020 8368 0605 Fax 020 8361 0677