



mm 0 10 20 30 40 50 60 70 80 90 100
 1:100 @ A3
 mtrs 0 1 2 3 4 5 6 7 8 9 10

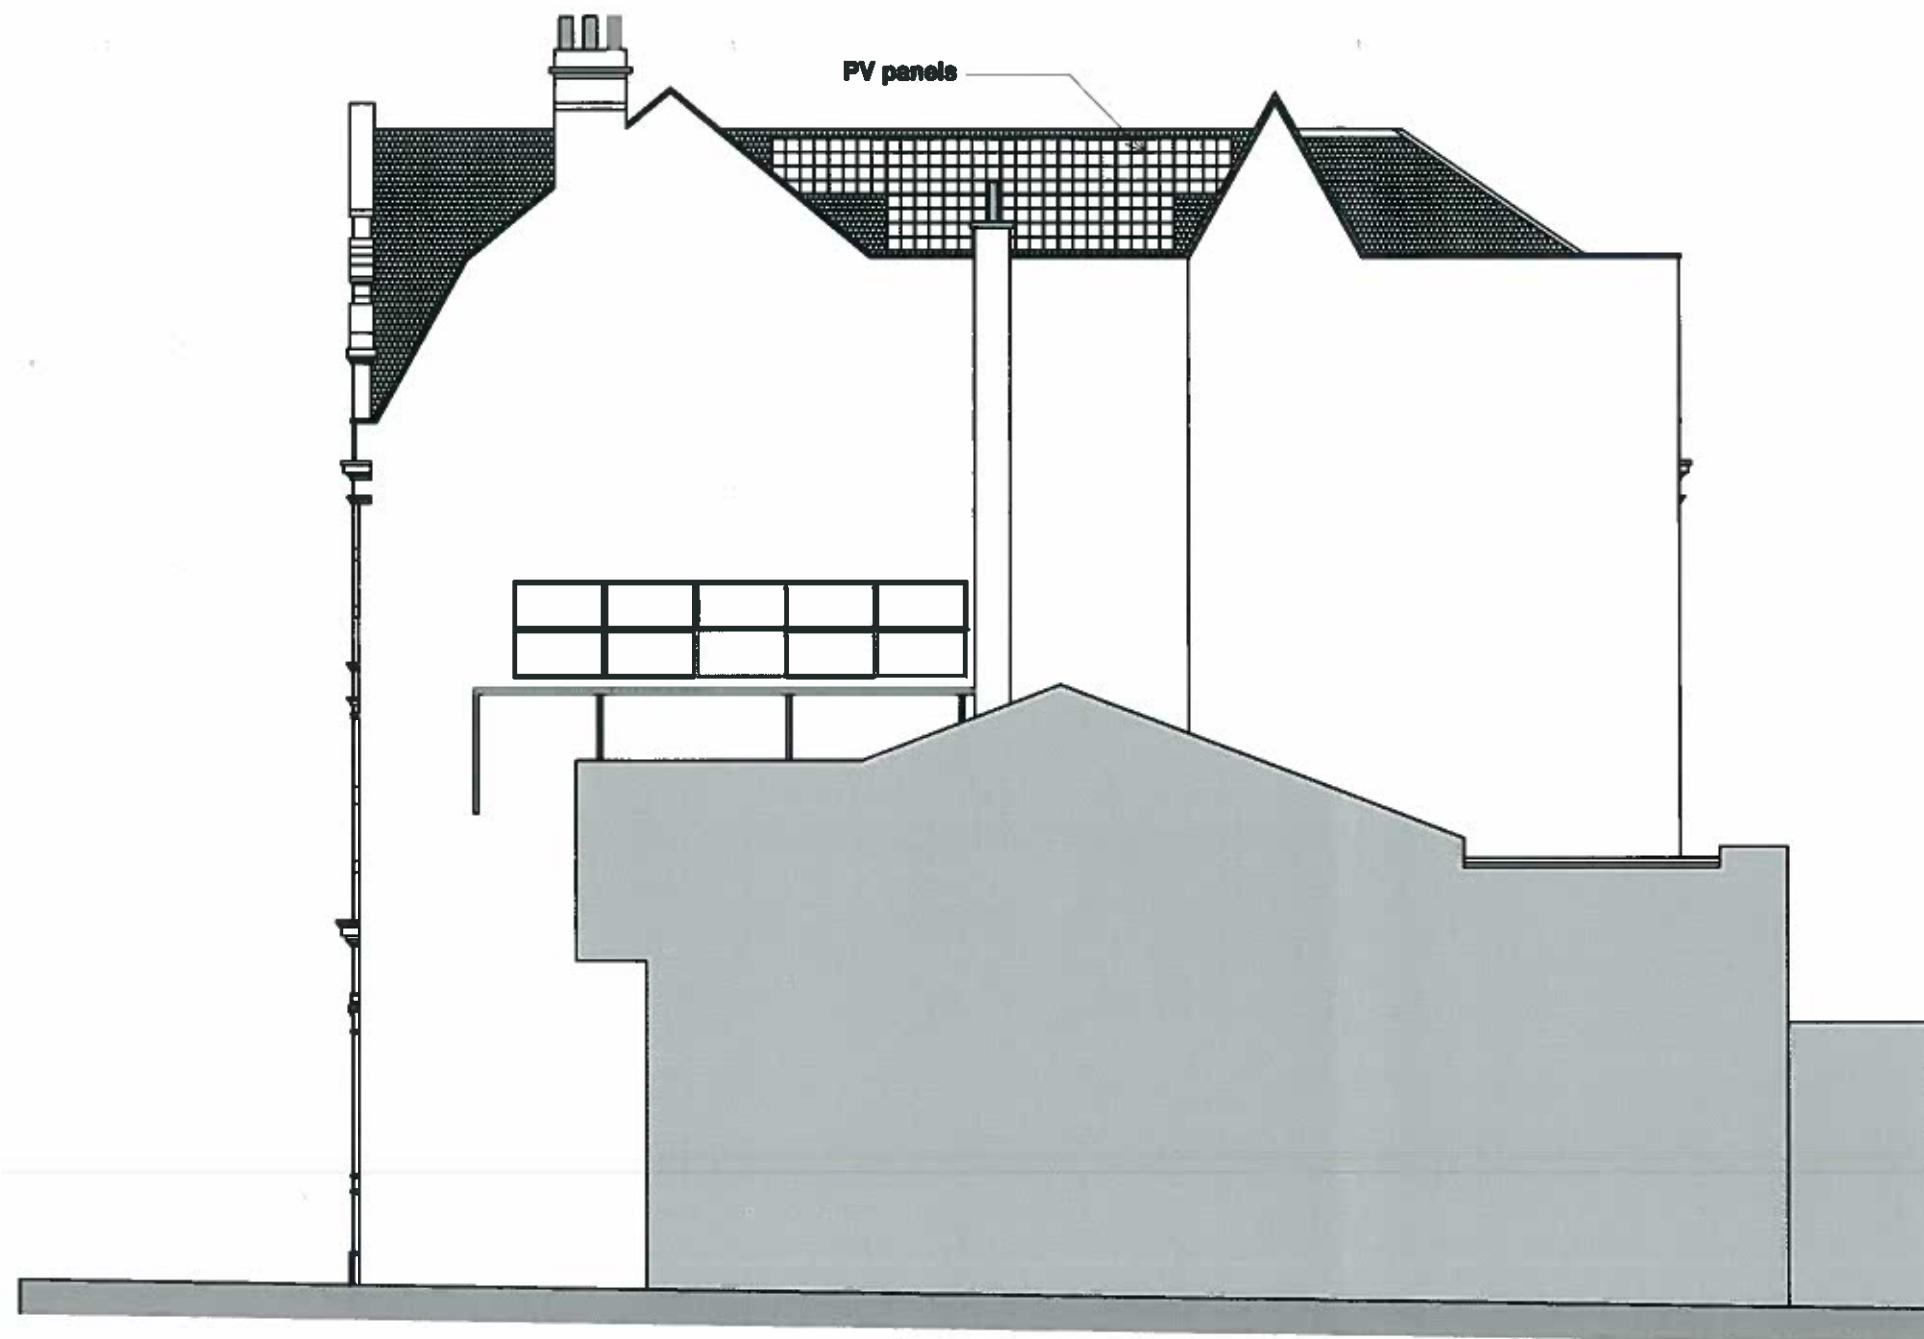

SOUTH-EAST VIEW

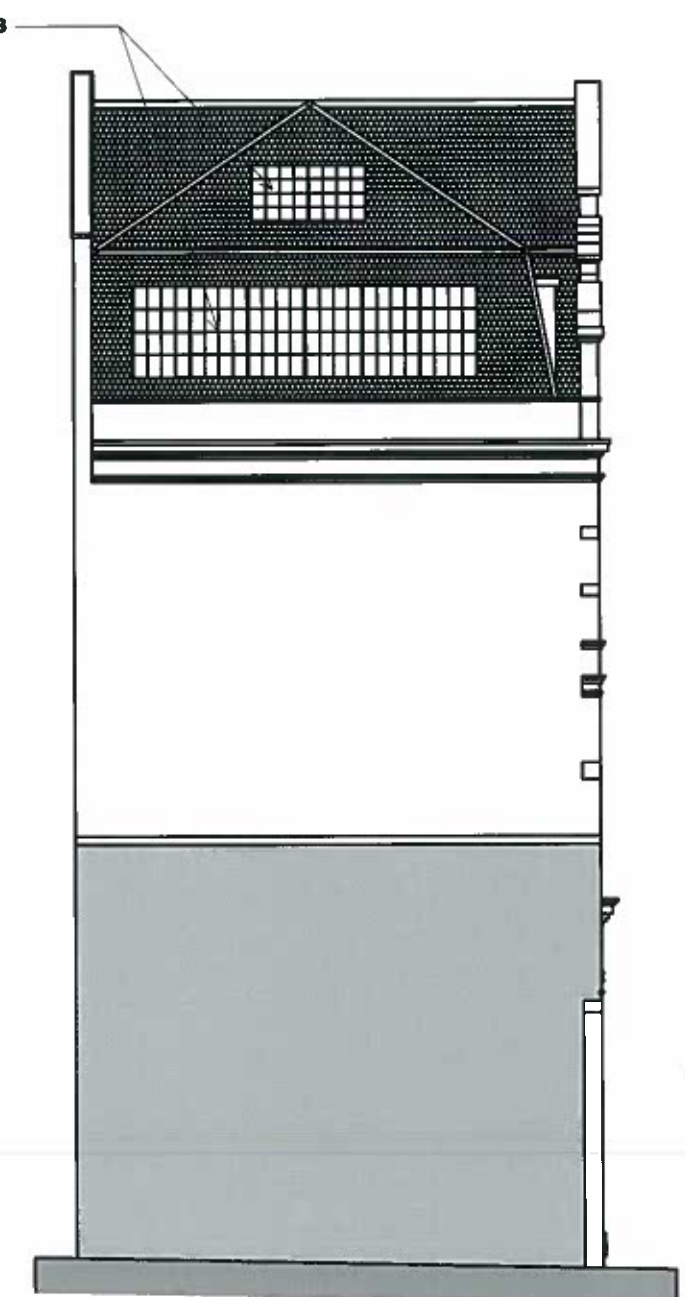

NORTH-EAST VIEW

Planning Drawings	DRAWING TITLE: PROPOSED VIEWS			CLIENT / JOB TITLE: GOLDEN LION 66 ROYAL COLLEGE STREET LONDON NW1		BUILDTECH BUILDING SURVEYORS 28 Shamrock Way, Southgate, London, N14 5RY Tel 020 8368 0606 Fax 020 8361 0677
Revisions	Scale: 1:100 @ A3	Date: 12. 2011	Drawn by:	1. This drawing must not be copied. 2. All dimensions to be checked on site by the contractor & any discrepancies reported immediately. 3. This drawing and all details therein remain the copyright of Buildtech Building Surveyors and may not be used or copied without their permission.		
02.01.2013 / a - PV panels added	Drawing no: W10a		Revisions:			