



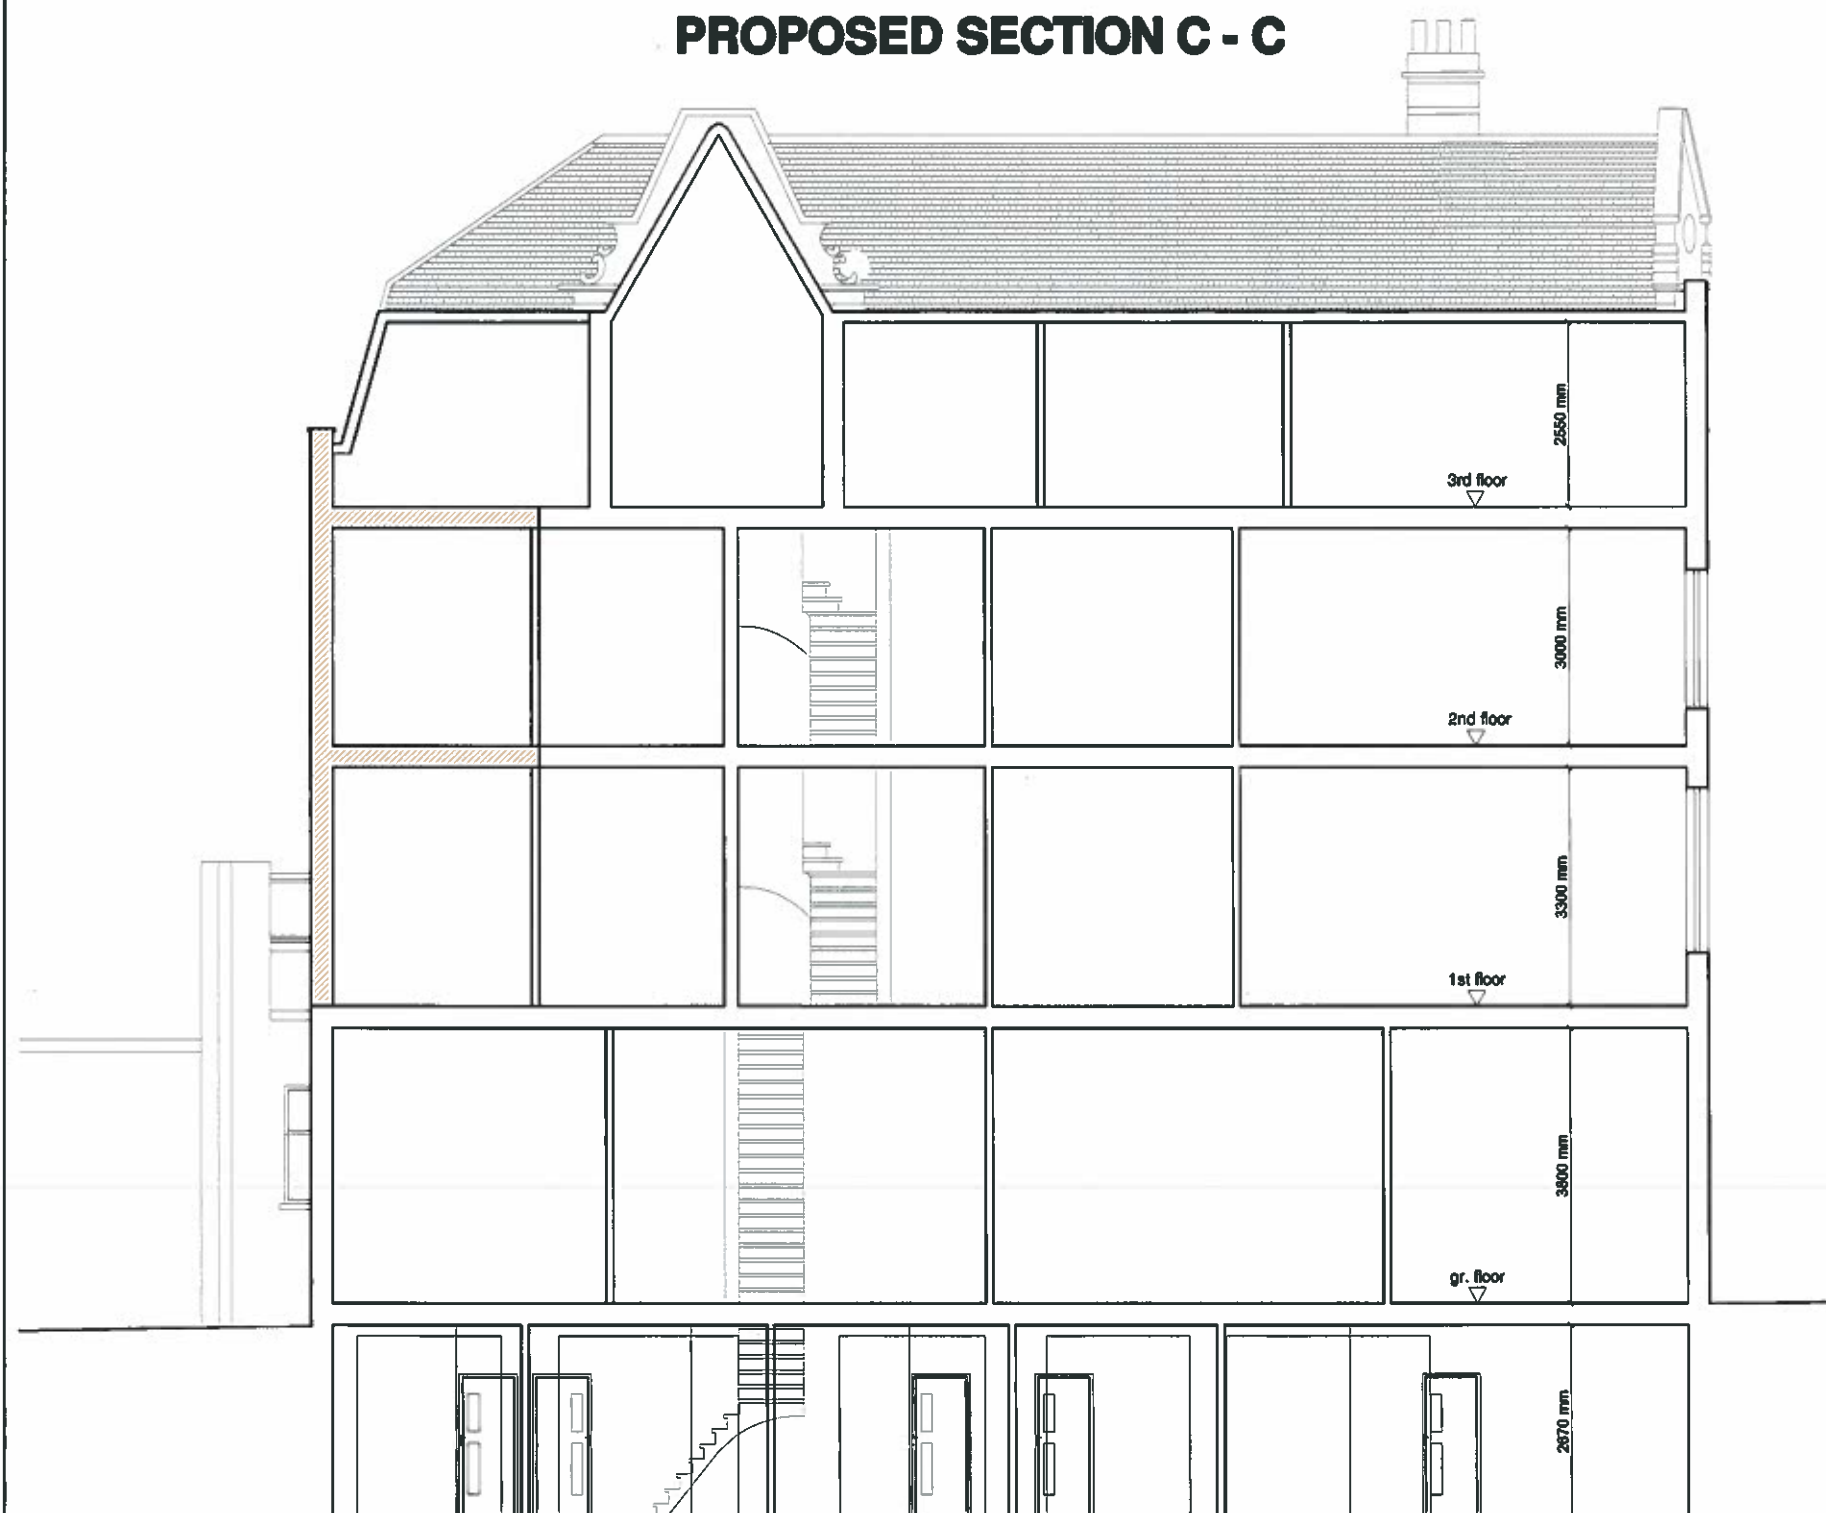

PROPOSED SECTION C - C

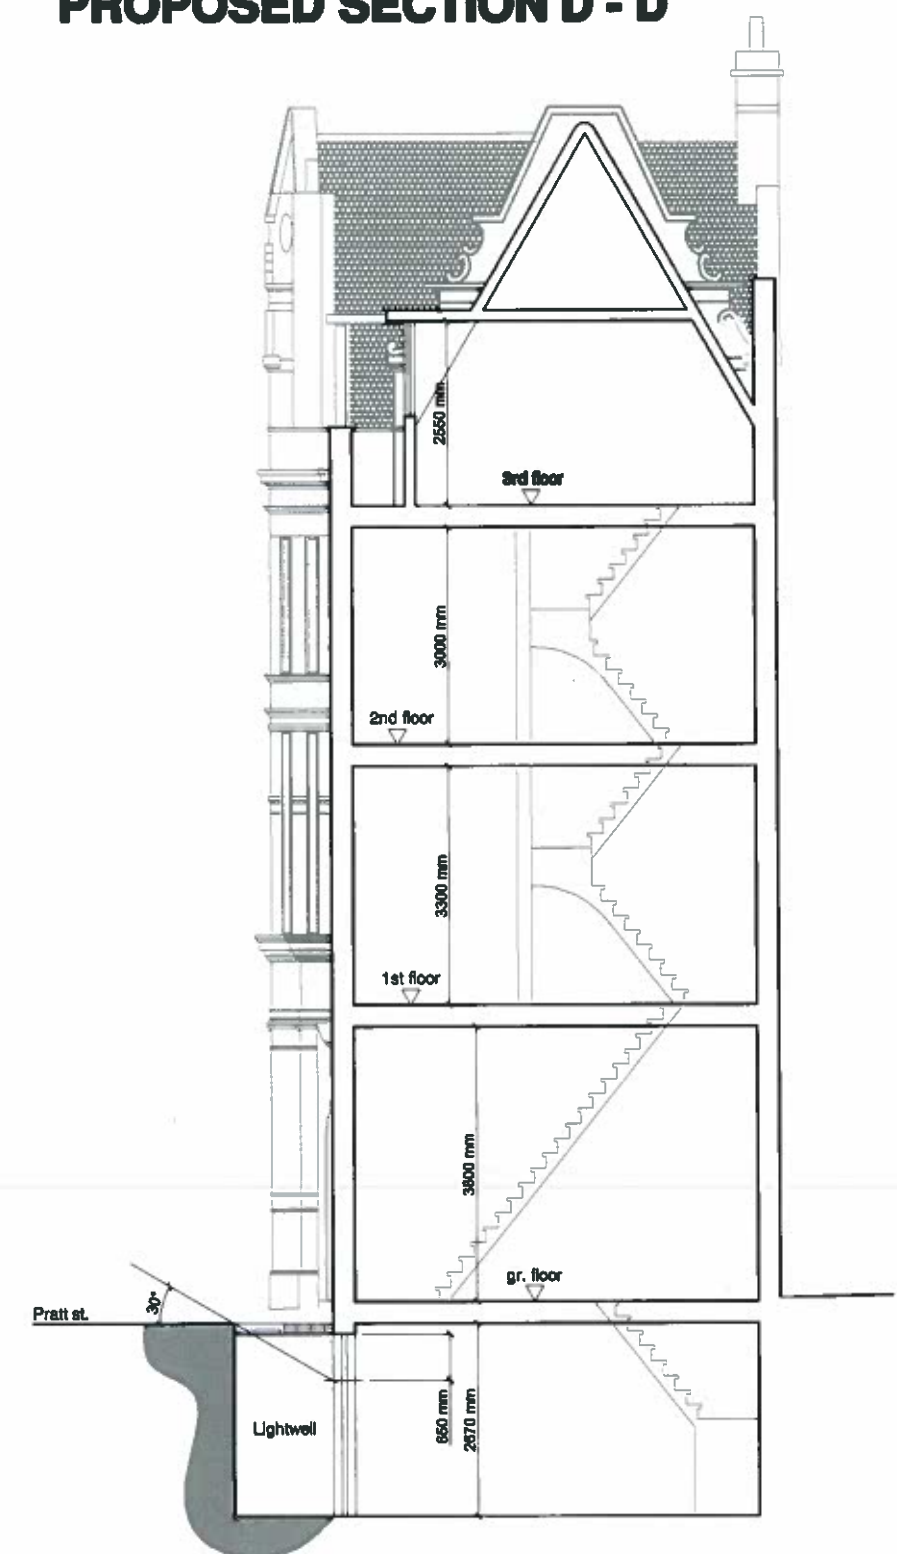

PROPOSED SECTION D - D



Planning Drawings

Revisions
02.01.2013 / a - floor to ceiling dimensions added
15.01.2013 / b - planning information added

DRAWING TITLE:

PROPOSED SECTIONS

Scale
1:100 @ A3

Date
12. 2011

Drawn by

Drawing no.
W11b

Revision

CLIENT / JOB TITLE:

GOLDEN LION 88 ROYAL COLLEGE STREET LONDON NW1

1. This drawing must not be copied.
2. All dimensions to be checked on site by the contractor & any discrepancies reported immediately.
3. This drawing and all details therein remain the copyright of Buildtech Building Surveyors and may not be used or copied without their permission.

BUILDTECH BUILDING SURVEYORS

28 Shamrock Way, Southgate, London, N14 6RY
Tel 020 8368 0605 Fax 020 8361 0677