



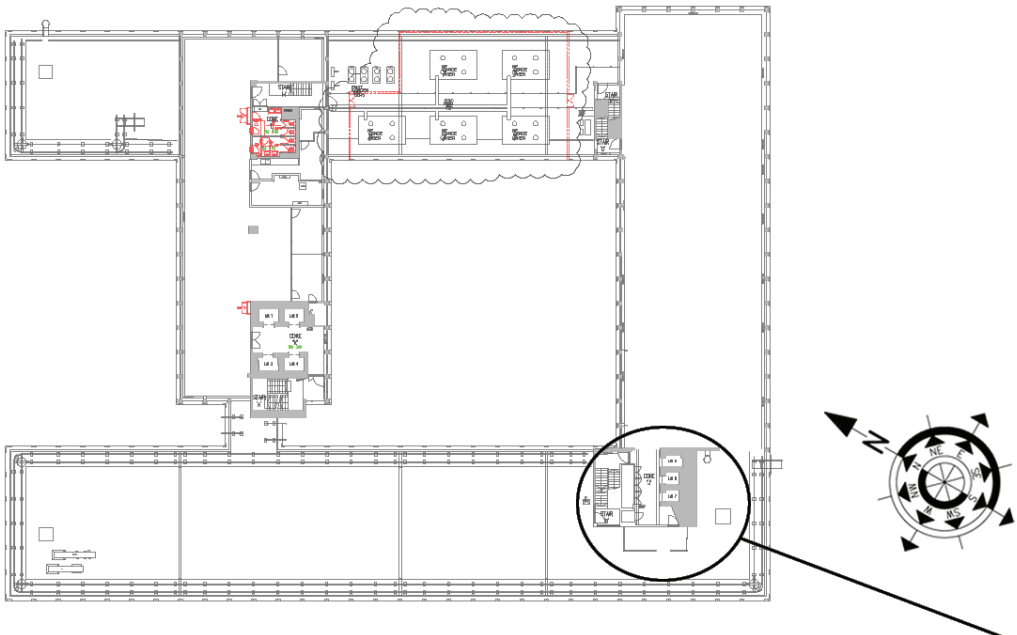

View A

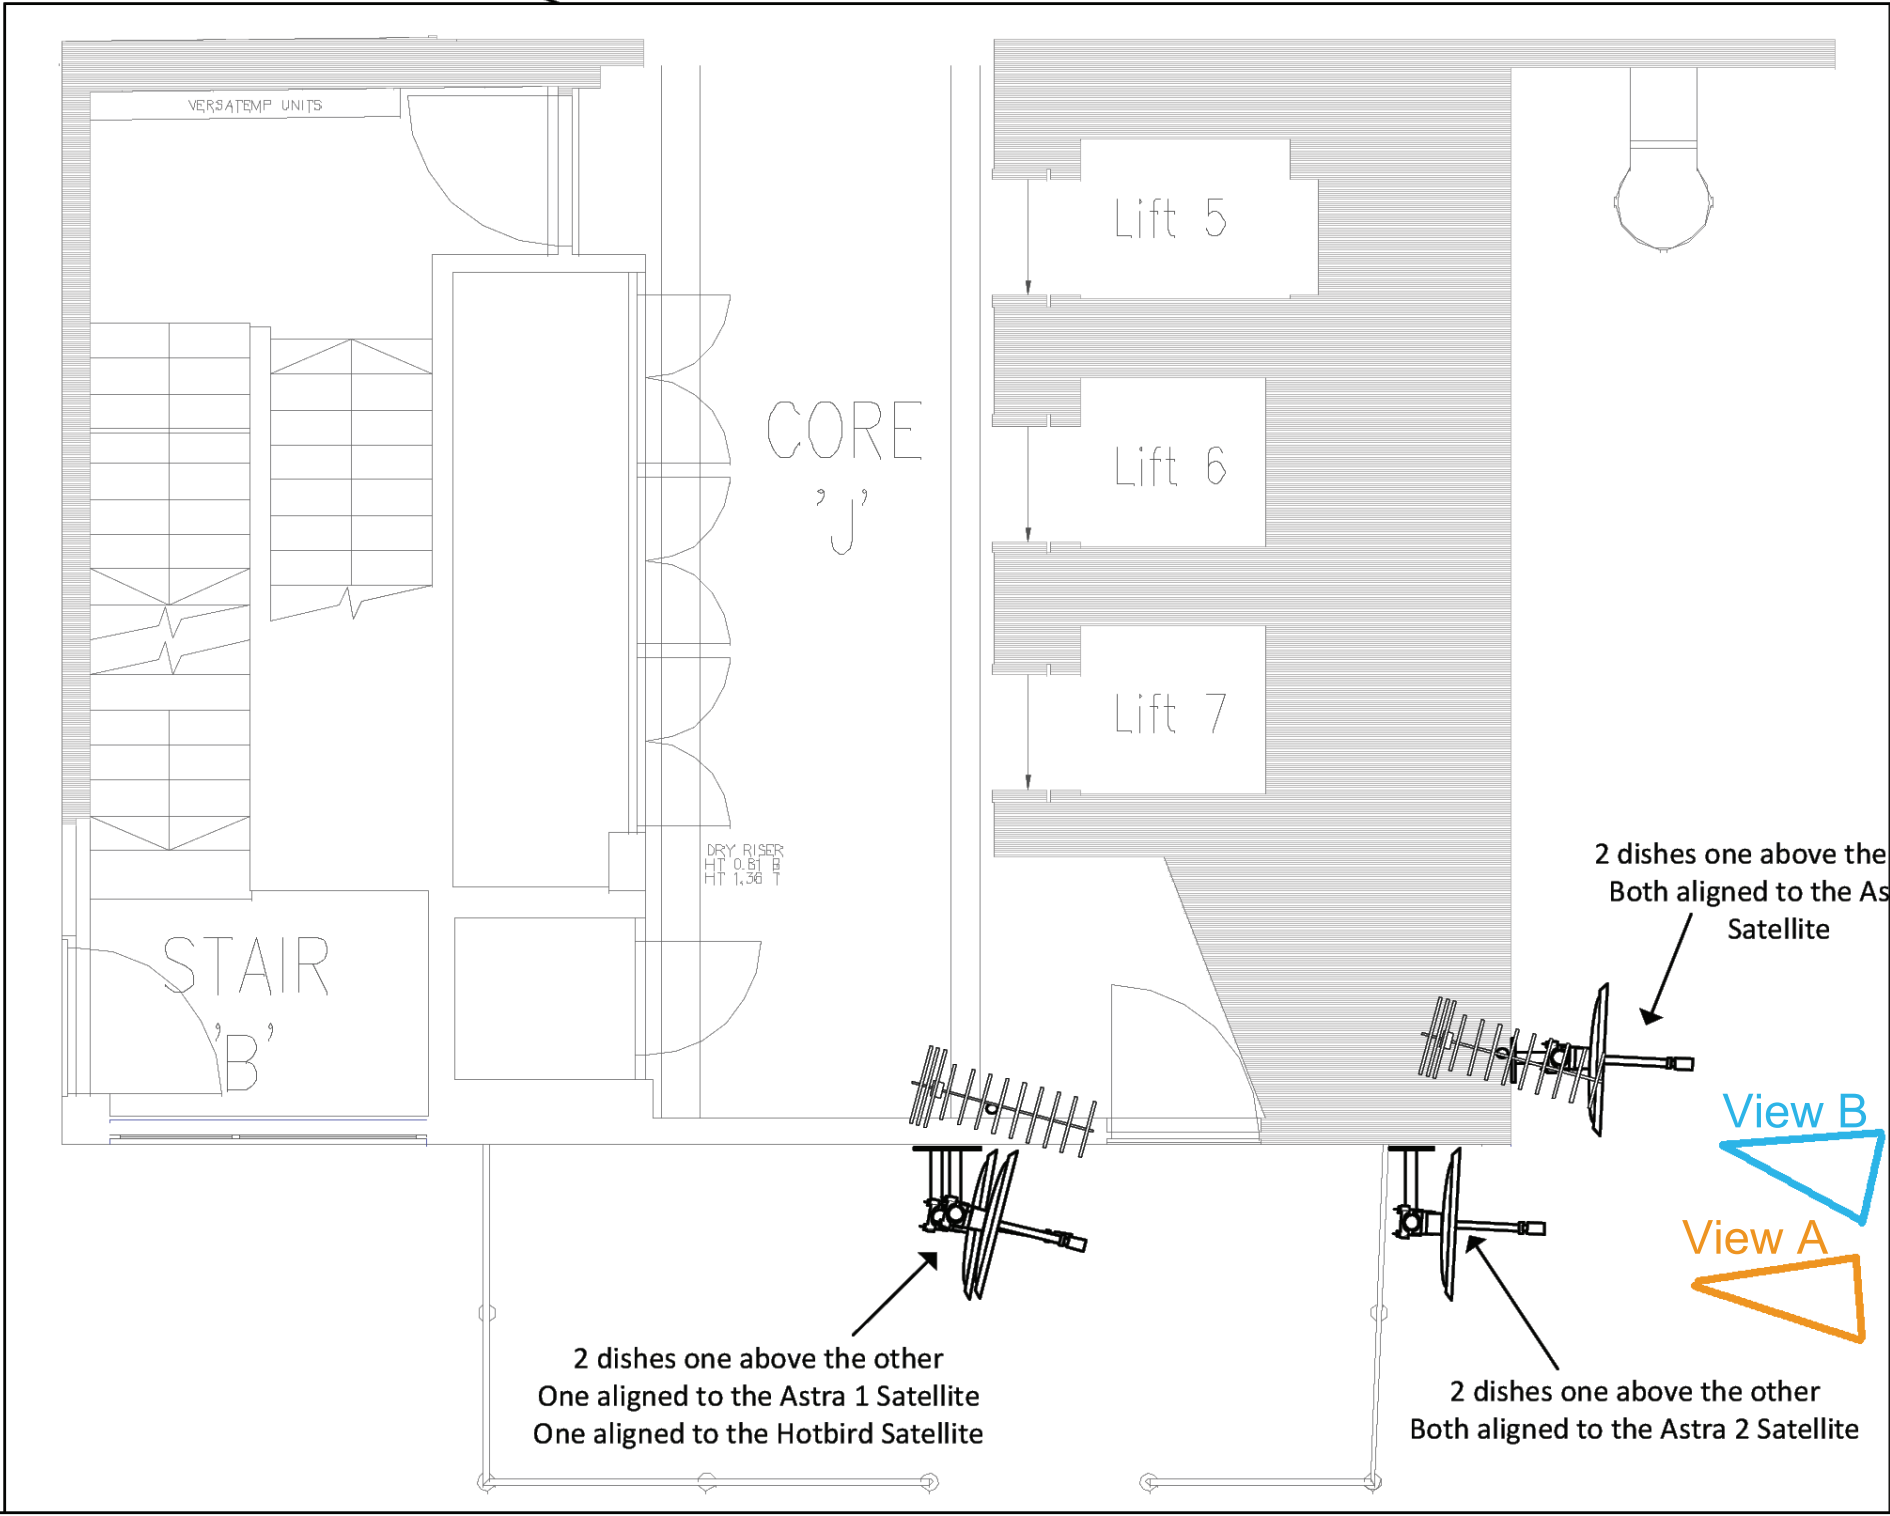

View B



- NOTES:
1. Locations shown for illustration and are approximate dependant on physical factors on site.
 2. Aerials will be mounted to Railings on roof above dishes as existing units are mounted.

Designed by:

DESIGN & INSTALLATION SPECIALISTS

CAPITAL
AERIALS LLP

Kantar Media	
Client:	
222 Grays Inn Road	
Site:	
Proposed Satellite Dish and Aerial loations	
No. 01	Date: 29/11/2012