


1 Existing Elevation of Kitchen
scale 1:20

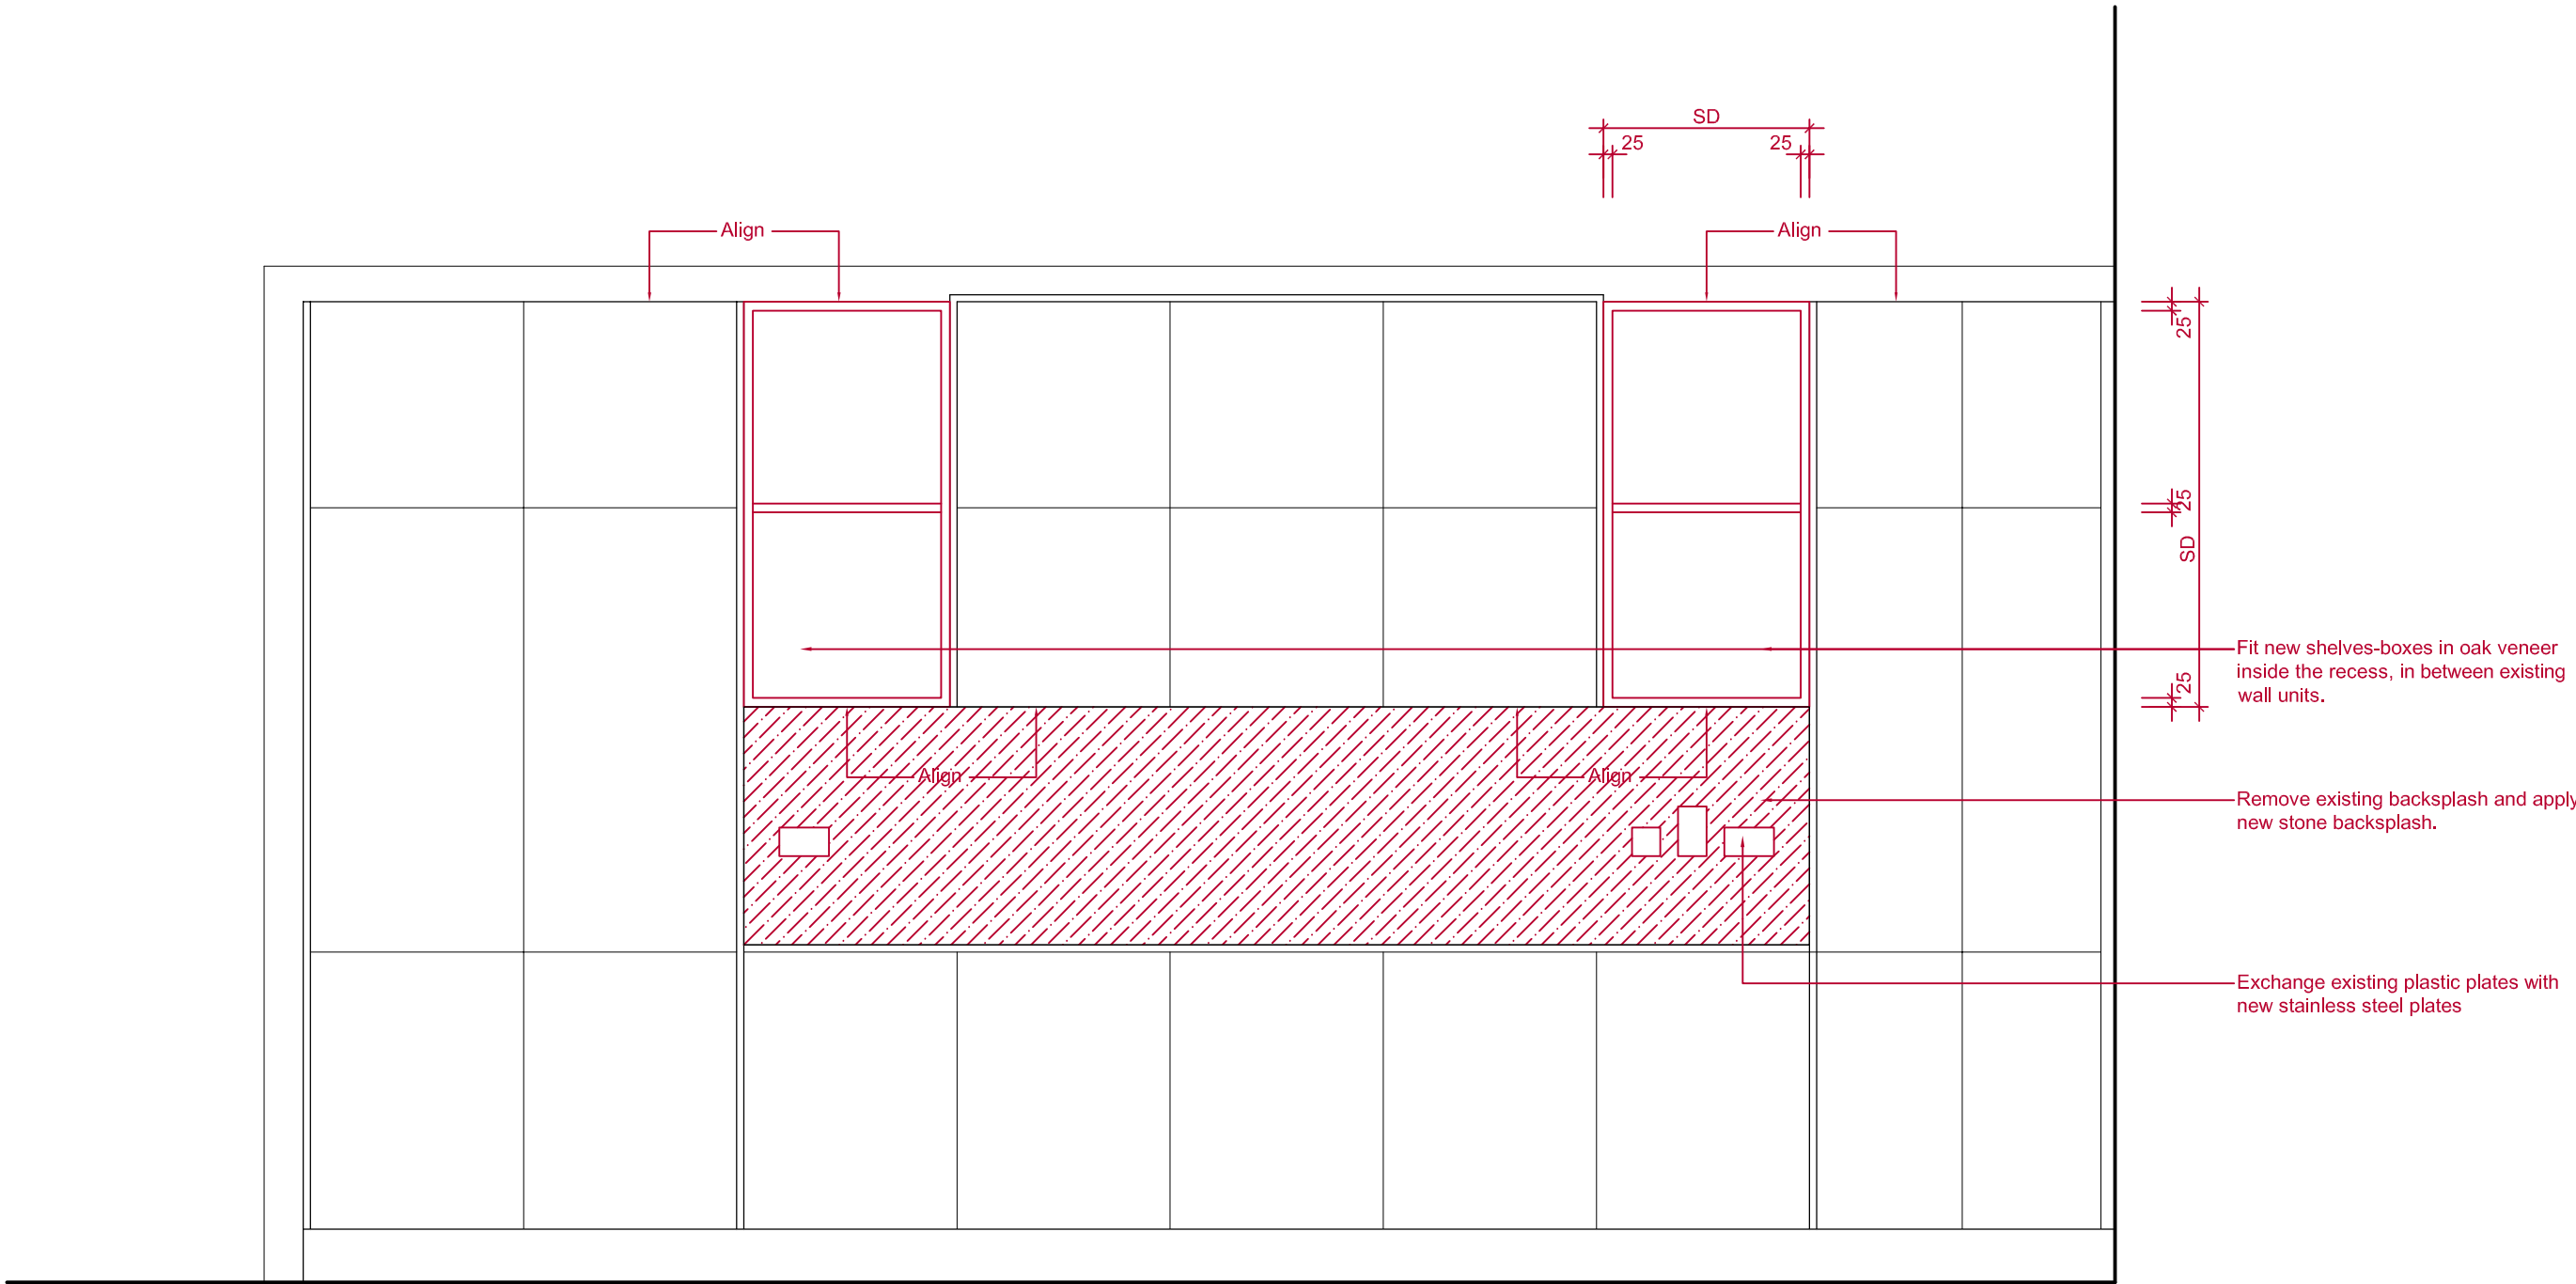

2 Proposed Elevation of Kitchen
scale 1:20