


Existing layout plan
scale 1:50

Existing Mezzanine layout plan
scale 1:50

REMOVE SUSPENDED CEILING & SHOWER ROOM,
REMOVE EXISTING FLOOR OF MEZZANINE ABOVE
SHOWER ROOM, ADOPT THE ROUTING OF THE
EXISTING SERVICES TO ALLOW FOR THE HIGHER
SUSPENDED CEILING.

SAND EXISTING FLOORBOARDS , STAIN & OIL

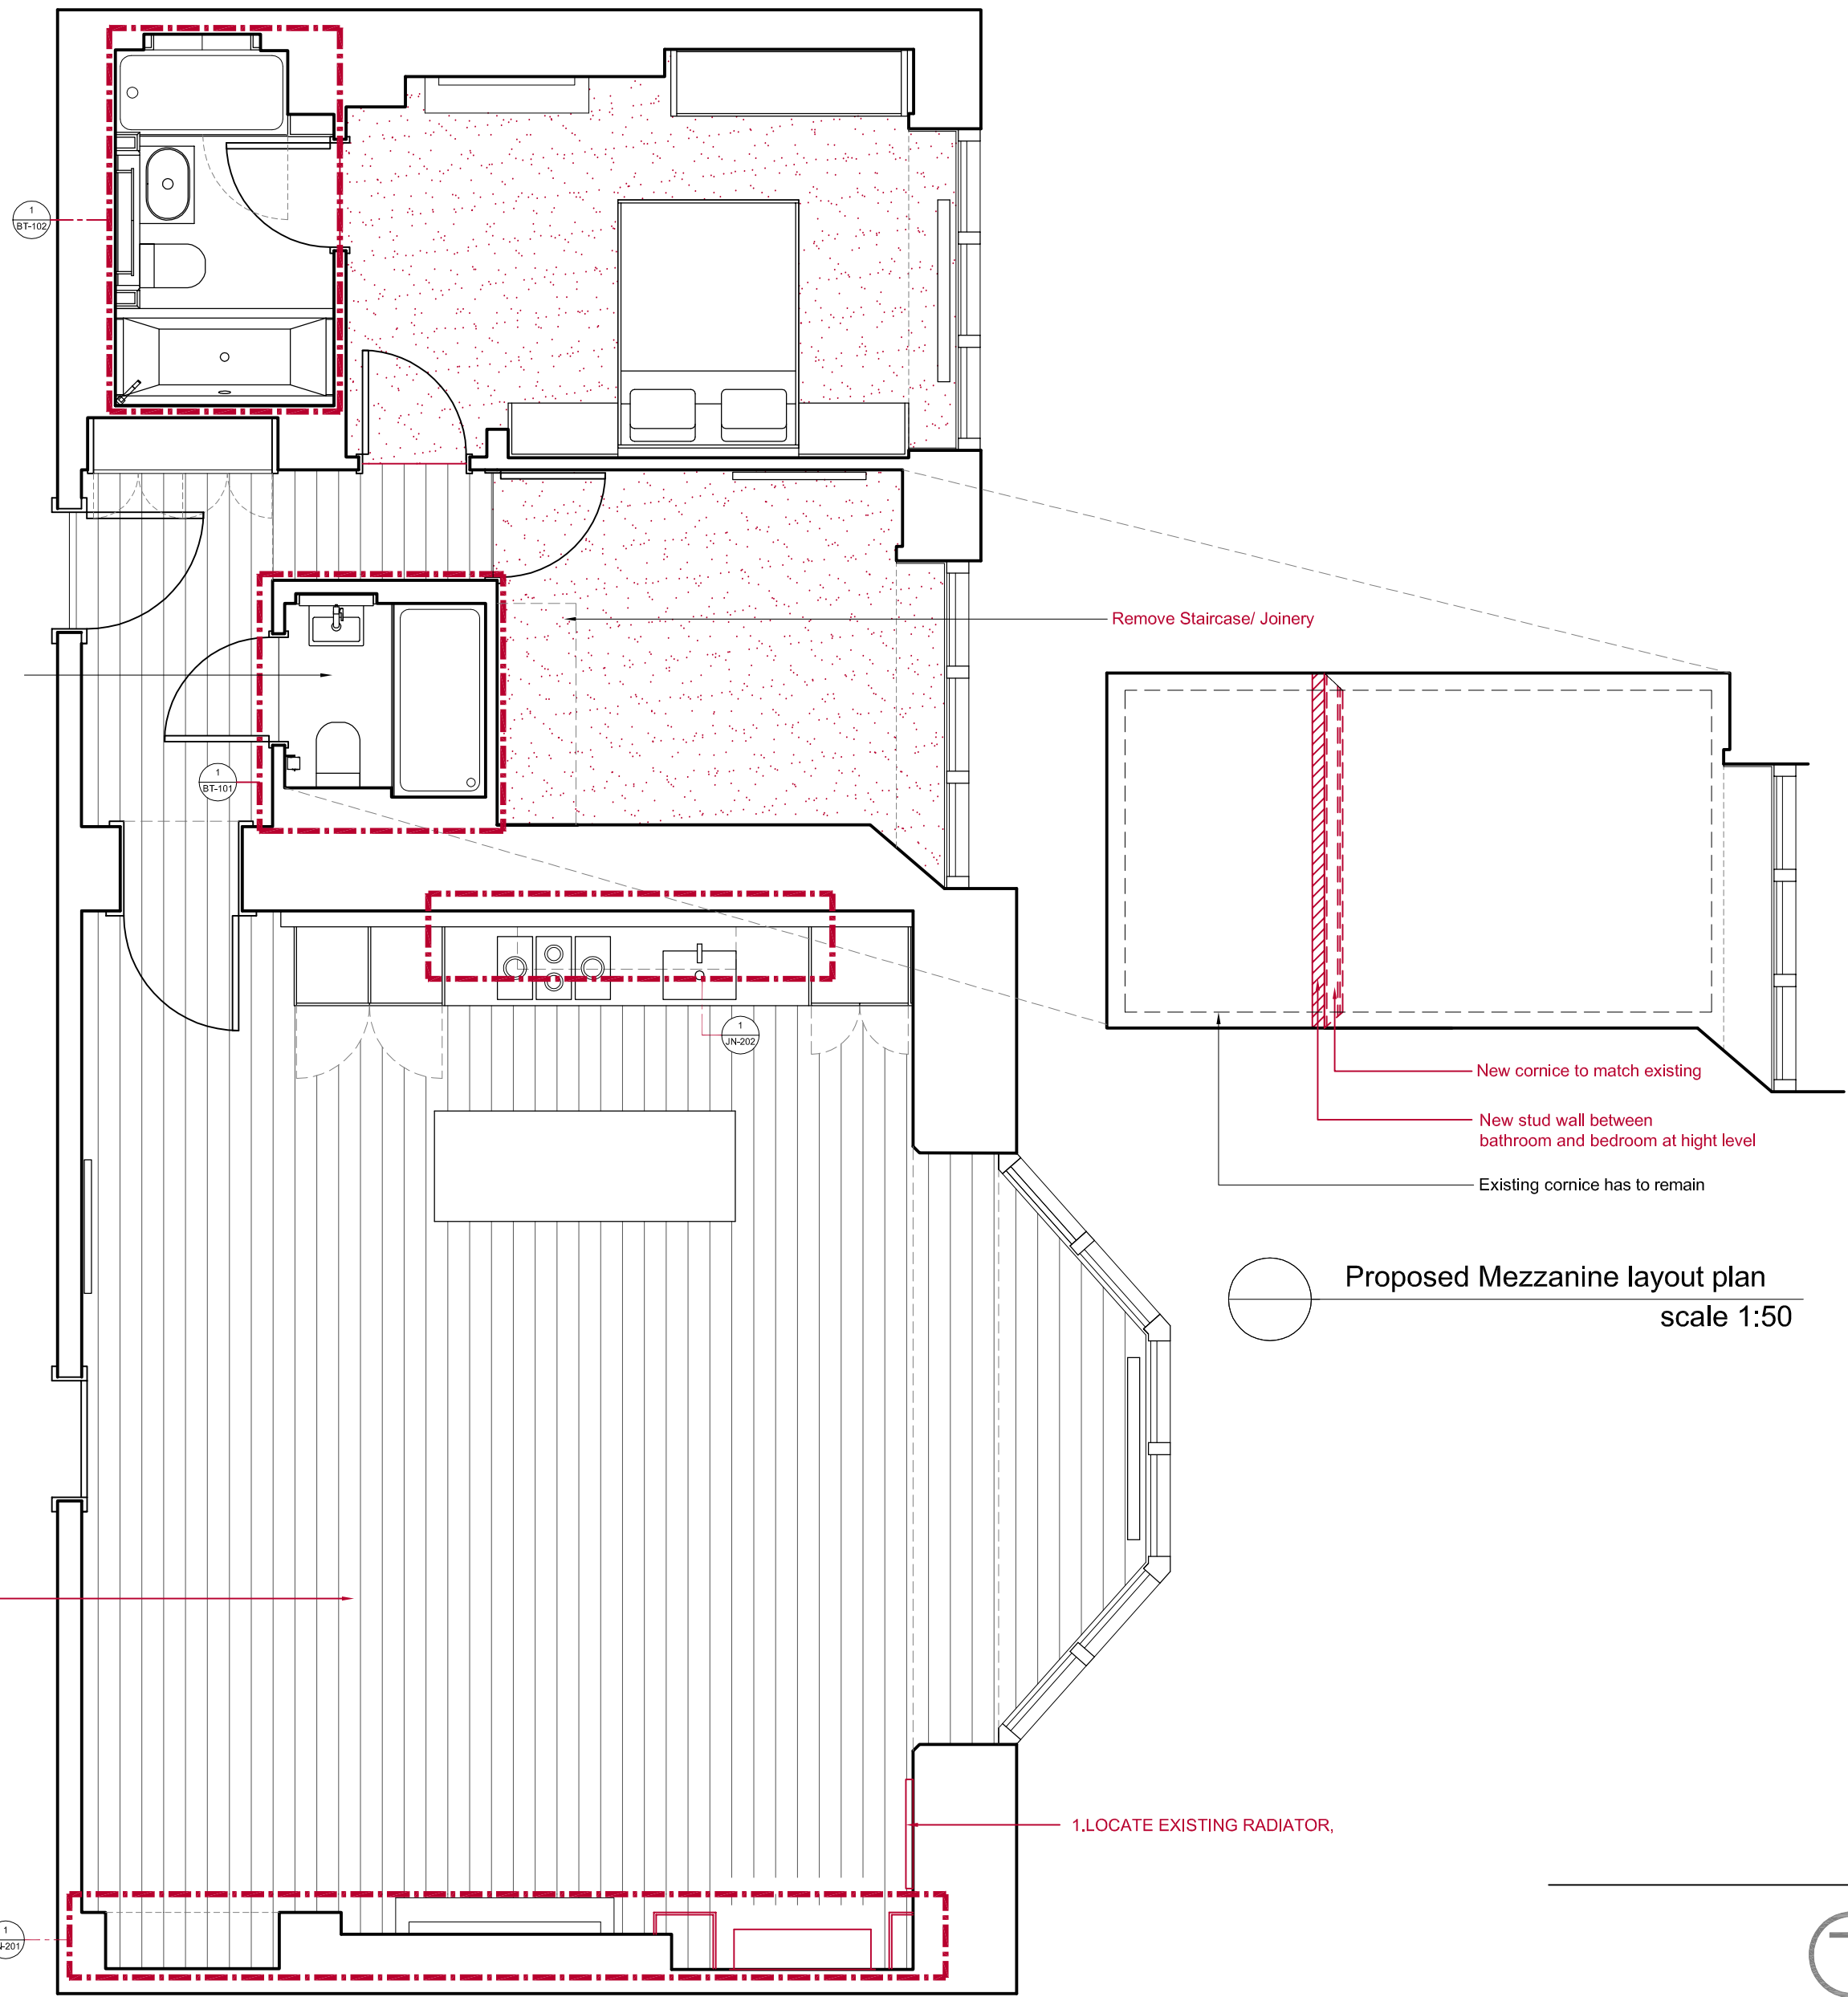

Proposed layout plan
scale 1:50

Proposed Mezzanine layout plan
scale 1:50

GENERAL

1. PAINT ALL WALLS IN EGGSHELL EMULSION COLOR TBC
- 2..PAINT ALL EXISTING WOODWORK (SKIRTING, ARCHITRAVES, DOORS, WINDOWS, SKILL, MOULDINGS, CORNICE & CEILING)
- 3.REPLACE THE BACK PAINTED GLASS PANEL OF THE ELECTRICAL RADIATOR FOR NEW ONES. SOME SIZE (COLOR TBC)
- 4.REPLACE CARPET IN BEDROOMS WITH SIMILAR CARPET



10 RATHBONE PLACE,LONDON W1T 1HP T 020 7636 3838 F 020 7636 5659 WWW.TG-STUDIO.CO.UK

PROJECT ST PANCRAS CHAMBERS
UNIT 306

DRAWING EXISTING AND PROPOSED
LAYOUT PLAN

DATE 2012.11.20 DRAWN BY AF CHECKED BY TG

STATUS APPLICATION SCALE @ A1 1:50

DWG NO. FF-001 REV