



NOTE  
DO NOT SCALE FROM THIS DRAWING  
THIS IS A CONCEPT DRAWING AND FORMS THE CONCEPT BRIEF TO THE PROJECT ARCHITECT  
INFORMATION CONTAINED WITHIN THIS DRAWING IS THE SOLE COPYRIGHT OF  
TG STUDIO AND IS NOT TO BE REPRODUCED WITHOUT PERMISSION  
TG STUDIO IS TO BE NOTIFIED IMMEDIATELY OF ANY DISCREPANCIES


REVISIONS  
DATE DD.MM.YY

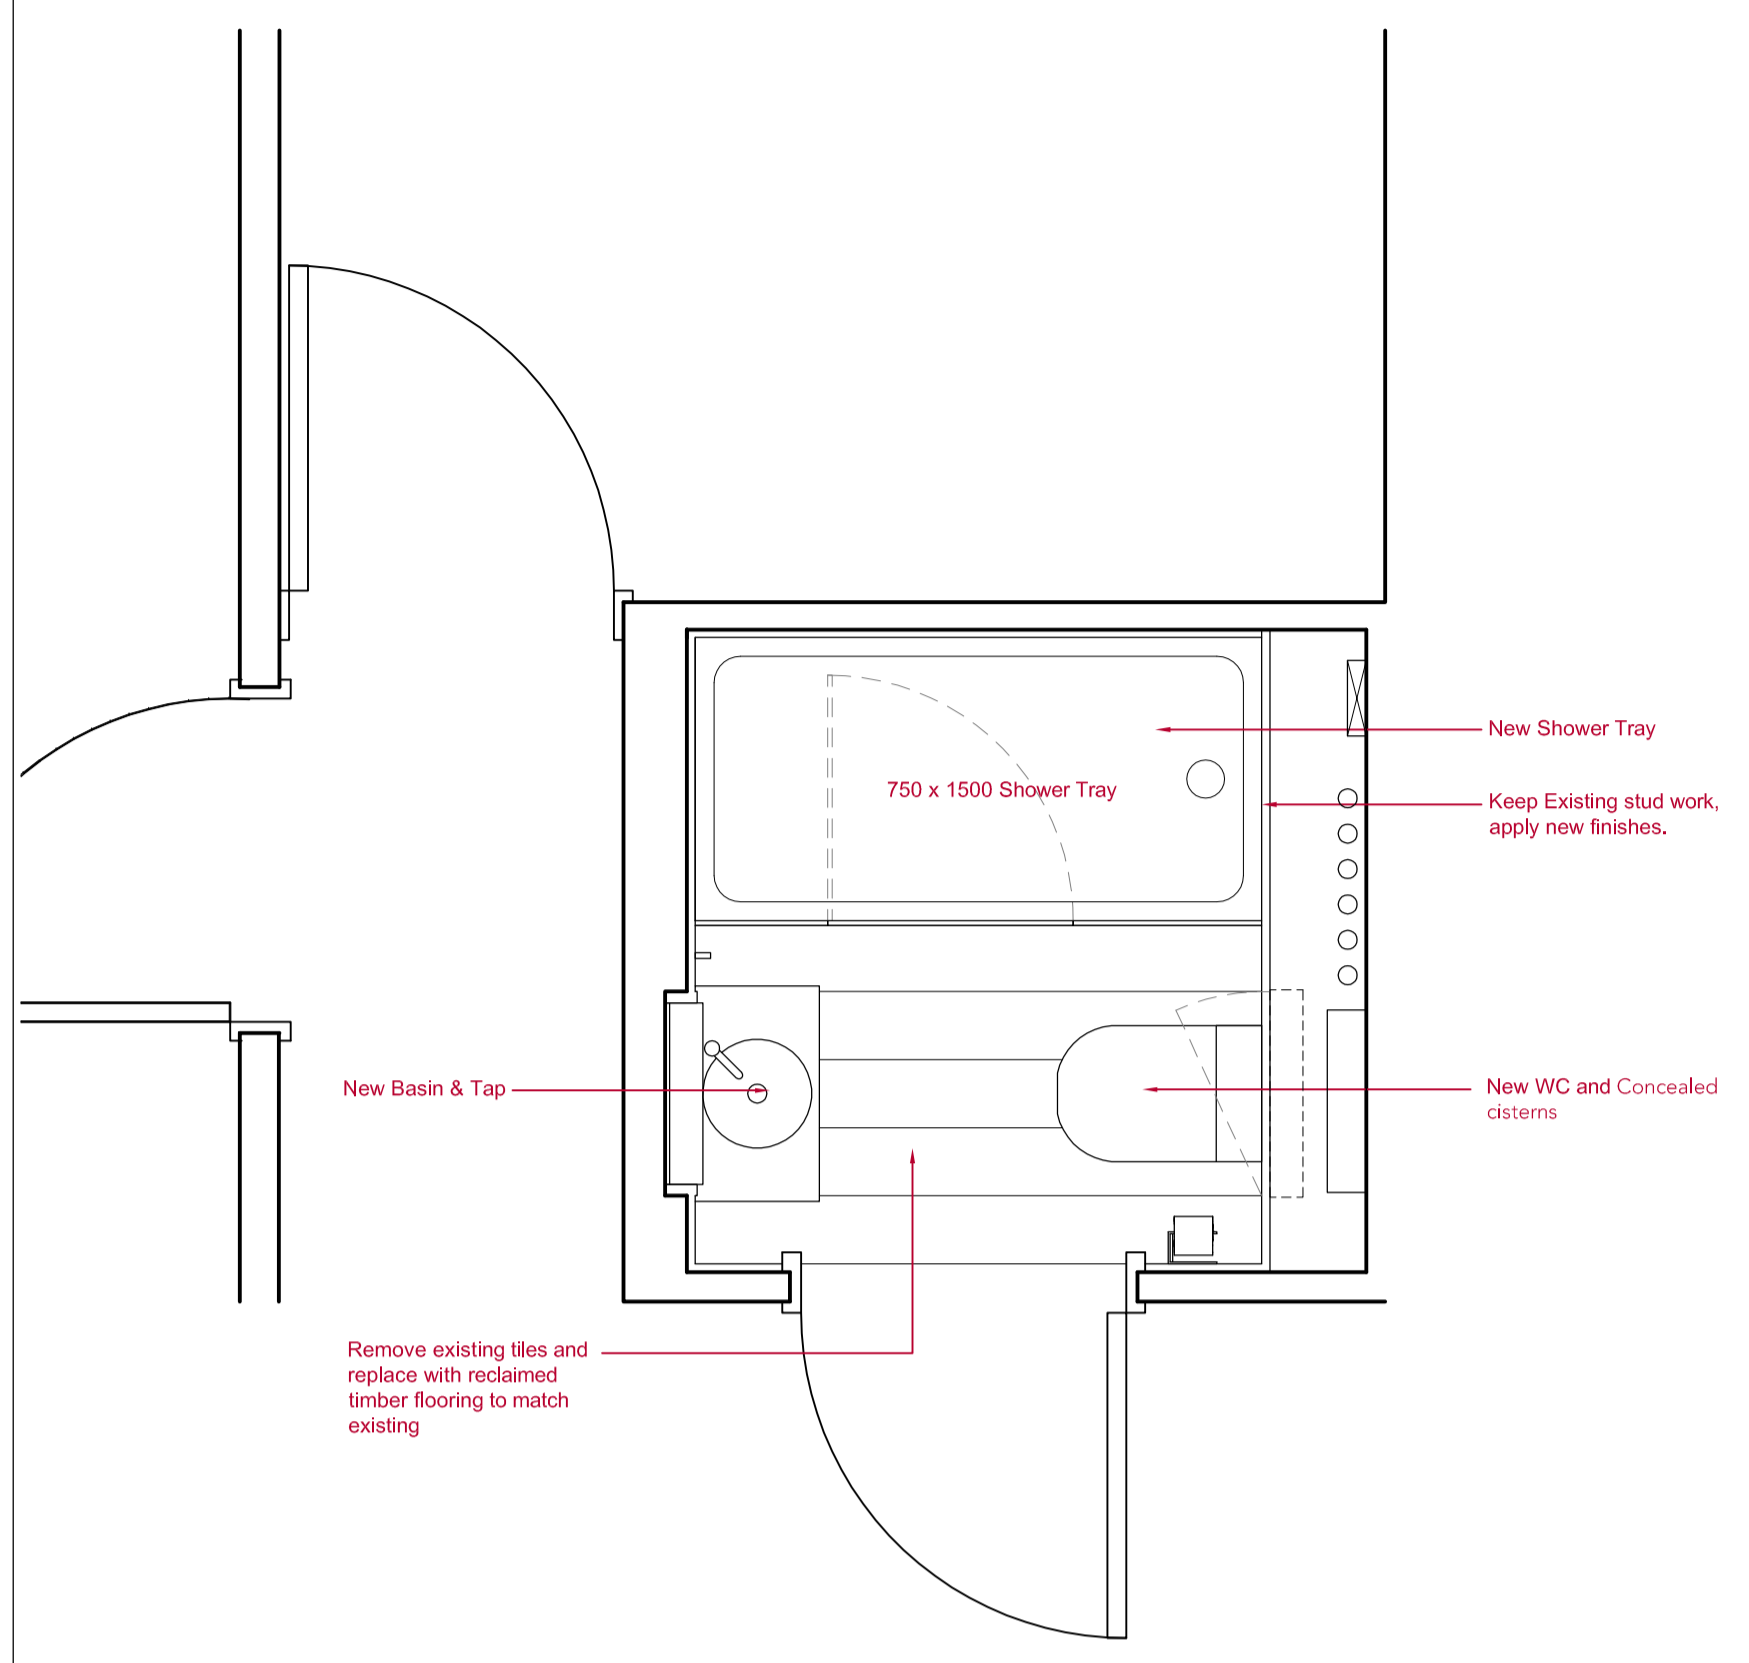


1 Detail plan for Bathroom 1  
scale 1:20

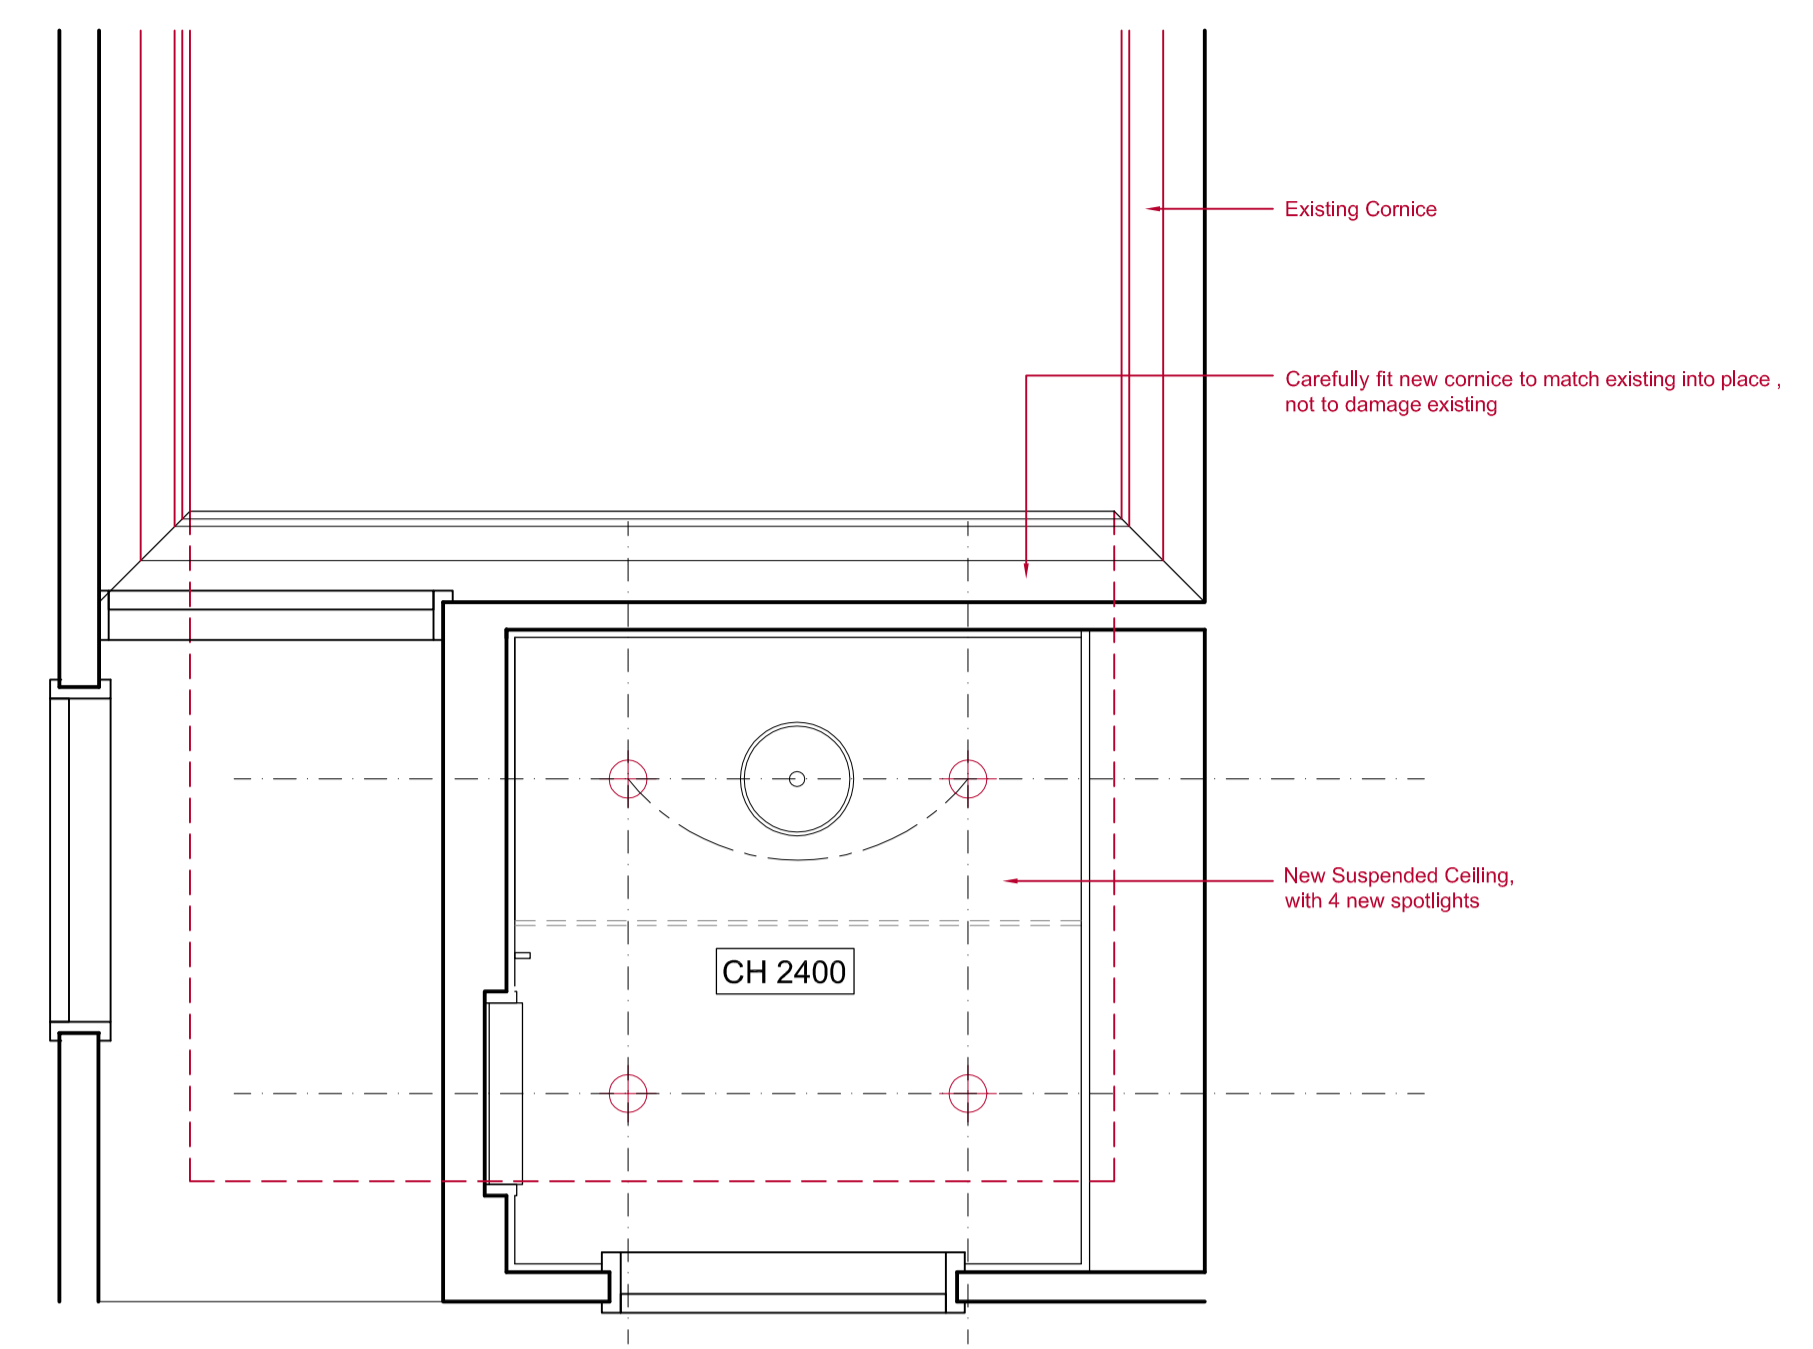


2 Detail Ceiling plan for Bathroom 1  
scale 1:20

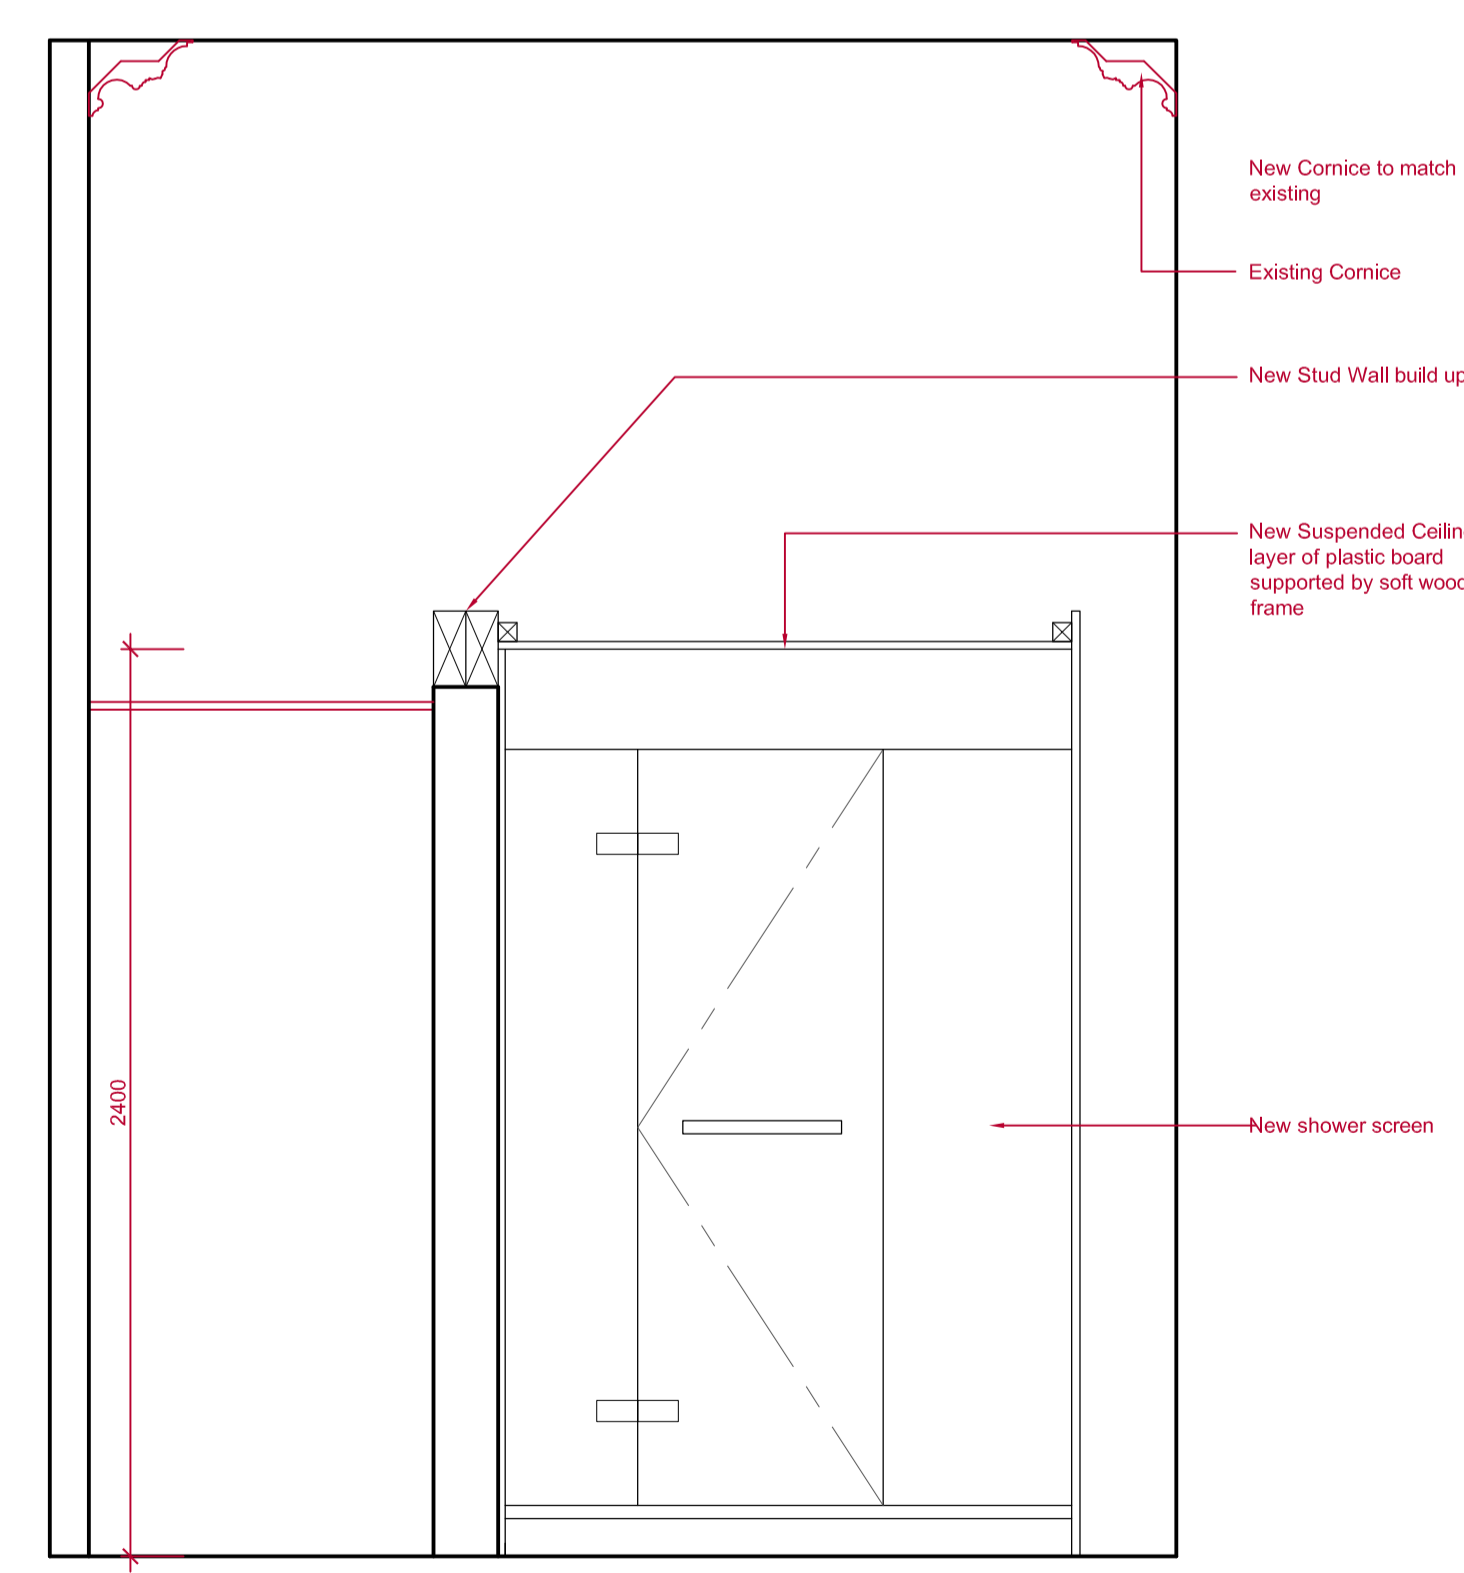


3 Elevation A  
scale 1:20

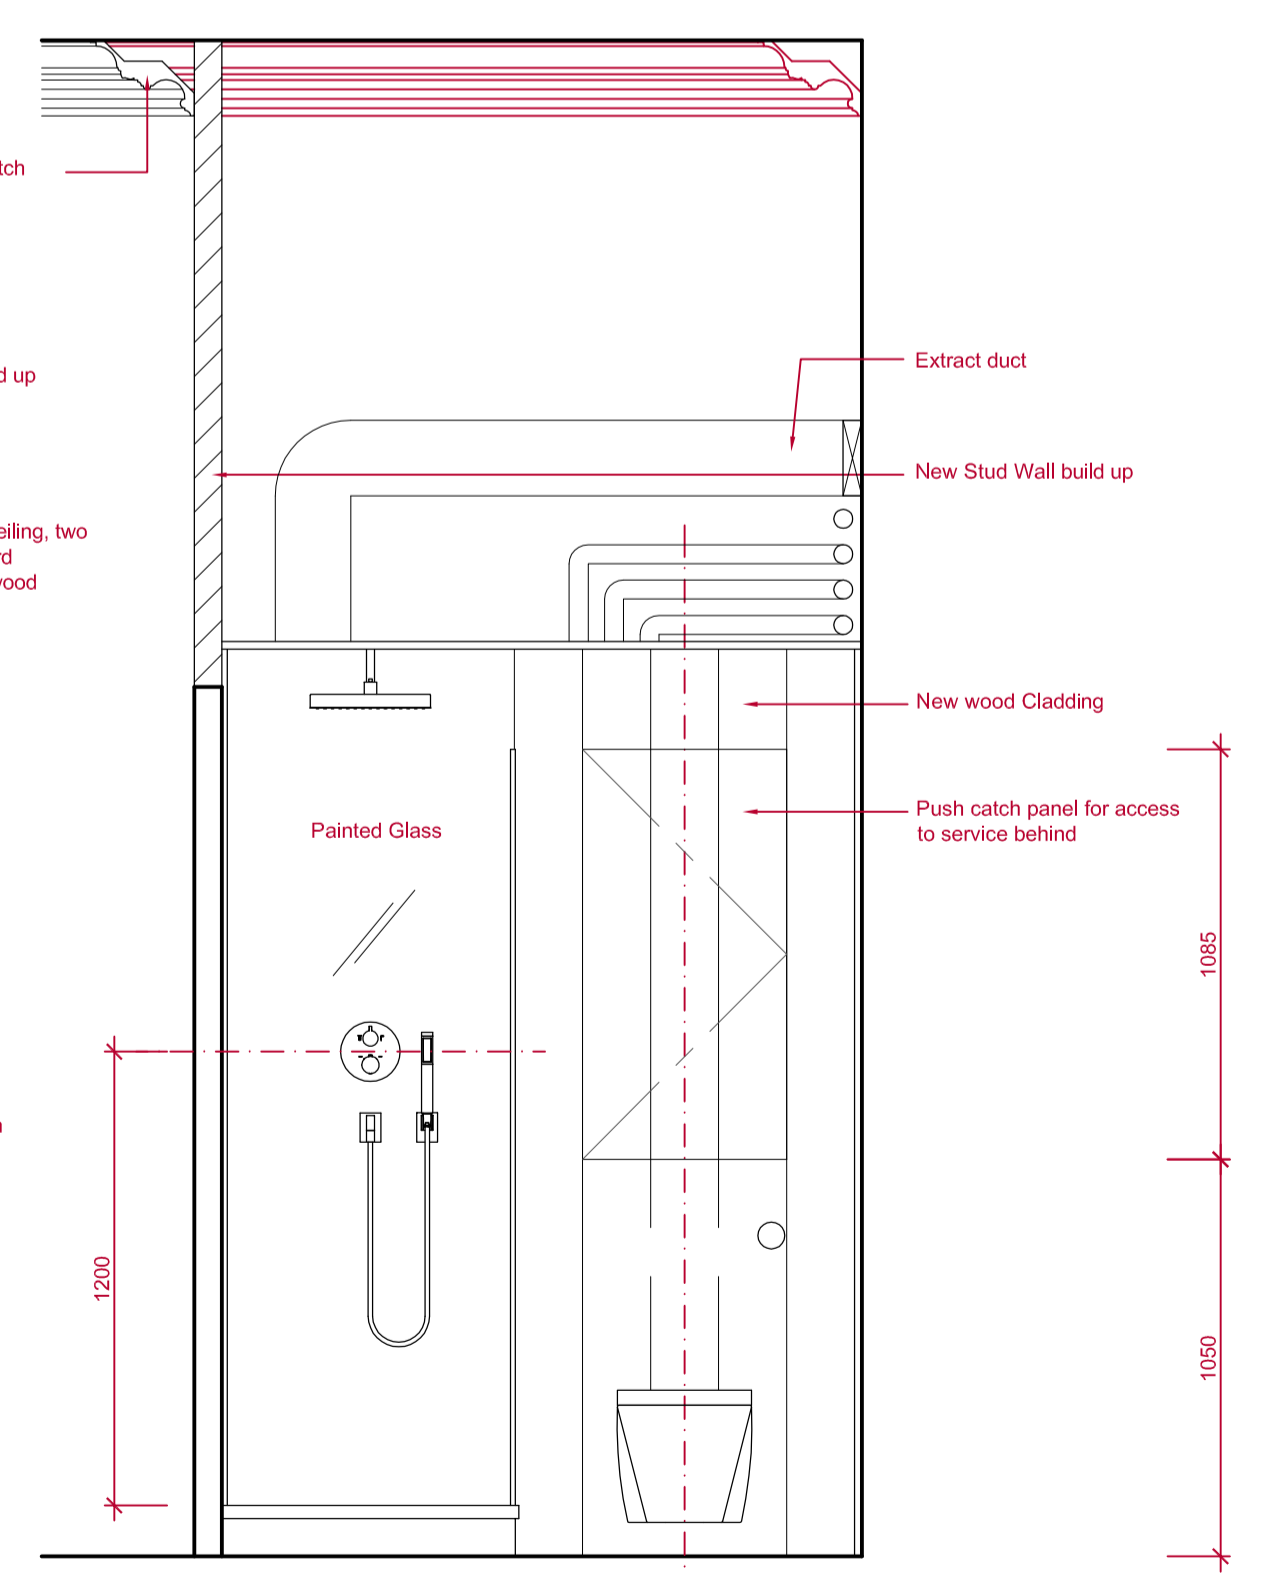

4 Elevation B  
scale 1:20

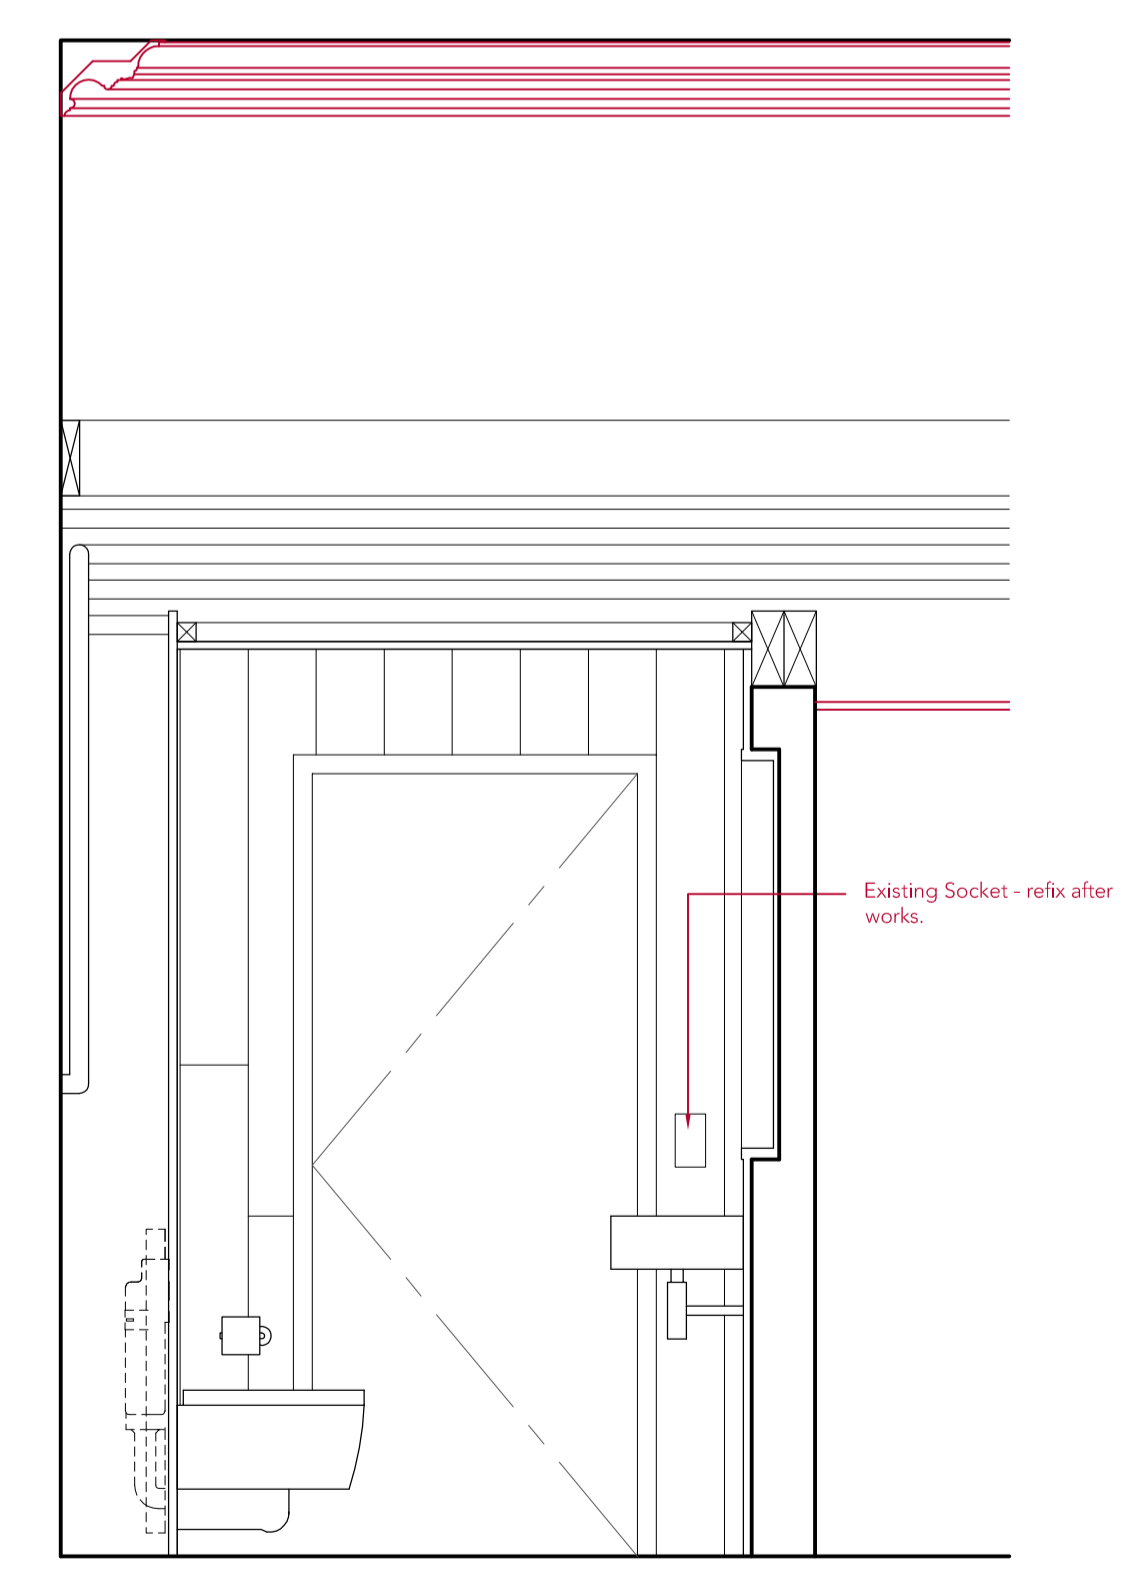

5 Elevation C  
scale 1:20

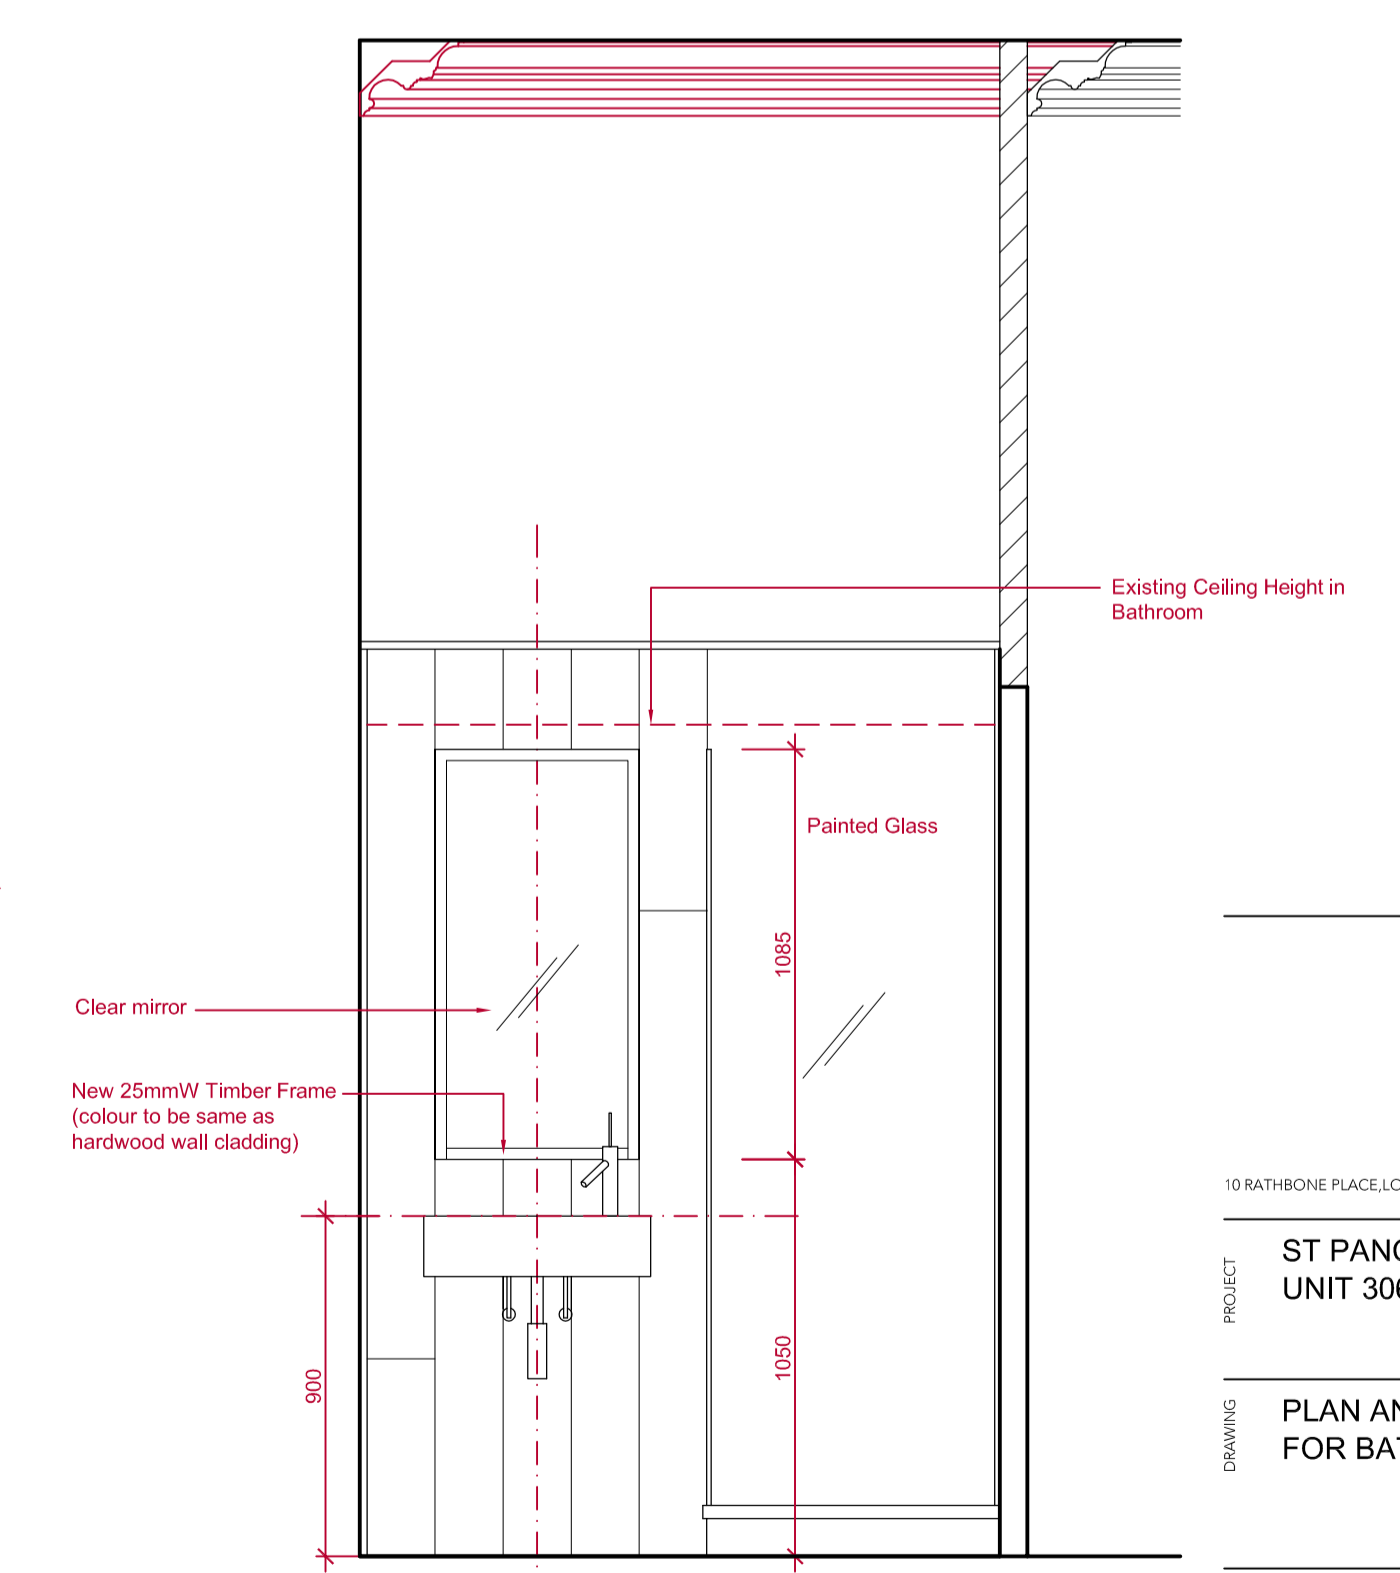

6 Elevation D  
scale 1:20

**TG**  
**STUDIO**  
Architecture & Interior Design

10 RATHBONE PLACE LONDON W1T 1HP T 020 7436 3838 F 020 7436 5639 WWW.TG-STUDIO.CO.UK

PROJECT  
**ST PANCRAS CHAMBERS  
UNIT 306**

DRAWINGS  
**PLAN AND ELEVATION  
FOR BATHROOM 1**

DATE	2012.11.20	DRAWN BY	AF	CHECKED BY	TG
STATUS	APPLICATION	SCALE & #1	1:20		
DWG NO.	BT-101				REV