



Do not scale off dimensions
All dimensions to be checked on site

Notes LEGEND

ABBREVIATIONS			
B	BOLLARD	MH	MANHOLE
BOE	BRICK ON EDGE	OH	OVER HEAD
BOX	BOXING	P	POST
BT	BRITISH TELECOM	PL	PAVEMENT LIGHT
BW	BRICK WALL	RA	RADIATOR
CATV	CABLE TELEVISION	RE	ROOFING EYE
CF	CEILING FALL	RS	ROAD SIGN
CL	COVER LEVEL	RSJ	ROLLED STEEL JOIST
CONC	CONCRETE FINISH	RSS	RAIN WATER PIPE
COU	COVER ORIGIN UNKNOWN	RWP	RAIN WATER PIPE
CPD	CUPBOARD	SC	STOP COOK
DK	DROP KERB	SP	SIGN POST
DL	DERIVED LEVEL	SVP	SOIL VENT PIPE
ELEC	ELECTRICAL	TL	TRAFFIC LIGHT
ER	EARTHING ROD	TN	TREE NUMBER
F/B	FLOWER BED	TP	TELEPHONE POLE
FAR	FLAT ASPHALT ROOF	UFL	UNABLE TO LIFT
Q	GULLY	VP	VENT PIPE
GV	GAS VALVE	VTF	VINYL TILED FLOOR
HLW	HIGH LEVEL WINDOW	WC	WATER CLOSET
IC	INSPECTION COVER	WHB	WASH HAND BASIN
LP	LOW LEVEL	WV	WATER VALVE
	LAMP POST	Ø	DIAMETER

---	OVERHEAD DETAIL
---	BARRIER OR FENCE
---	CHANGE IN SURFACE
⋈	GATE
△	SURVEY STATION

HEIGHTS

C	HEIGHT FROM FLOOR TO CILL
H	HEIGHT FROM CILL TO HEAD
SP	HEIGHT FROM FLOOR TO SPRING OF ARCH
AH	HEIGHT FROM FLOOR TO HEAD OF ARCH
(RHH)	HEIGHT TO CEILING, BEAM OR DOOR
S/C	STRUCTURAL CEILING HEIGHT
F/C	FALSE CEILING HEIGHT
DL	DEDUCED LEVEL DERIVED FROM PLUS MEASUREMENTS

TREES

Ø	DIAMETER(mm)
S	SPREAD(mm) diameter
H	HEIGHT(mm)
ALL TREE HEIGHTS SHOWN IN (mm)	

LEVELS ARE RELATED TO
ORDNANCE SURVEY BENCH MARK
ON THE NORTH WEST CORNER OF
ST GILES IN THE FIELD CHURCH
ST GILES HIGH STREET
VALUE : 26.37m

	A1 - RETAIL
	A3 - RESTAURANT/CAFE
	A4 - BAR/PUBLIC HOUSE
	B1 - OFFICES
	C3 - RESIDENTIAL



A: 24.5.12: Proposed demolitions indicated.
Revisions

Job title	CHATEAU DENMARK, DENMARK STREET, LONDON WC2		
Client	CONSOLIDATED DEVELOPMENTS LTD		
Drawing title	EXISTING FIRST FLOOR PLANS		
Scale	1:100@A1, 1:200@A3		
Date	MARCH 2012		
Drawn by	MOD CH		
Drawing number	S10/DSD/03	Rev.	A

Sampson Associates
Architects & Quantity Surveyors
63 Islington Park Street
London N1 1QB
Tel: 020 7354 3515 Fax: 020 7359 9966
E-mail: mail@sampson-associates.co.uk
Web Site: www.sampson-associates.co.uk



0 1 2 3 4 5 6 7 8 9 10 20m

PROPOSED DEMOLITIONS

Do not scale off dimensions
All dimensions to be checked on site

Notes

LEGEND

ABBREVIATIONS

B	BOLLARD	MH	MANHOLE
BDE	BRICK ON EDGE	OH	OVER HEAD
BOX	BOXING	P	POST
BT	BRITISH TELECOM	RAD	PAVEMENT LIGHT
BW	BRICK WALL	RE	RADIATOR
CATV	CABLE TELEVISION	RS	RODING EYE
CF	CEILING FALL	RSJ	ROAD SIGN
CL	COVER LEVEL	RSS	ROLLED STEEL JOIST
CONC	CONCRETE FINISH	RWP	RAIN WATER PIPE
COU	COVER ORIGIN UNKNOWN	SC	STOP COOK
CPD	CUPBOARD	SP	SIGN POST
DK	DROP KERB	SVP	SOL VENT PIPE
DL	DERIVED LEVEL	TL	TRAFFIC LIGHT
ELEC	ELECTRICAL	TN	TREE NUMBER
ER	EARTHING ROD	TP	TELEPHONE POLE
F/B	FLOWER BED	UTL	UNABLE TO LIFT
FAR	FLAT ASPHALT ROOF	VP	VENT PIPE
G	GULLY	VTF	VINYL TILED FLOOR
GV	GAS VALVE	WC	WATER CLOSET
HLW	HIGH LEVEL WINDOW	WHB	WASH HAND BASIN
IC	INSPECTION COVER	WV	WATER VALVE
LA	LOW LEVEL	Ø	DIAMETER
LP	LAMP POST		



HEIGHTS

C	HEIGHT FROM FLOOR TO CILL
H	HEIGHT FROM CILL TO HEAD
SP	HEIGHT FROM FLOOR TO SPRING OF ARCH
AH	HEIGHT FROM FLOOR TO HEAD OF ARCH
(RND)	HEIGHT TO CEILING, BEAM OR DOOR
S/C	STRUCTURAL CEILING HEIGHT
F/C	FALSE CEILING HEIGHT
DL	DEDUCED LEVEL DERIVED FROM PLUS MEASUREMENTS

TREES

Ø	DIAMETER(mm)
S	SPREAD(mm) diameter
H	HEIGHT(mm)
ALL TREE HEIGHTS SHOWN IN (mm)	

LEVELS ARE RELATED TO
ORDNANCE SURVEY BENCH MARK
ON THE NORTH WEST CORNER OF
ST GILES IN THE FIELD CHURCH
ST GILES HIGH STREET
VALUE : 26.37m

	A1 - RETAIL
	A3 - RESTAURANT/CAFE
	A4 - BAR/PUBLIC HOUSE
	B1 - OFFICES
	C3 - RESIDENTIAL





A: 24.5.12: Proposed demolitions indicated.
Revisions

Job title	CHATEAU DENMARK, DENMARK STREET, LONDON WC2		
Client	CONSOLIDATED DEVELOPMENTS LTD		
Drawing title	EXISTING MEZZANINE FLOOR PLANS		
Scale	1:100@A1, 1:200@A3		
Date	MARCH 2012		
Drawn by	MOD CH		
Drawing number	S10/DSD/04	Rev.	A

Sampson Associates
Architects & Quantity Surveyors
63 Islington Park Street
London N1 1QB
Tel: 020 7354 3515 Fax: 020 7359 9966
E-mail: mail@sampson-associates.co.uk
Web Site: www.sampson-associates.co.uk

NO 9 DENMARK STREET
GRADE II LISTED

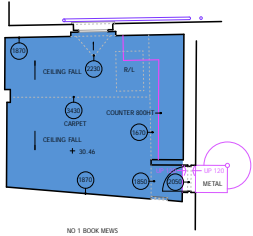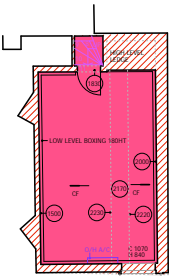

0 1 2 3 4 5 6 7 8 9 10 20m



PROPOSED DEMOLITIONS

Do not scale off dimensions
All dimensions to be checked on site

Notes LEGEND

ABBREVIATIONS			
B	BOLLARD	MH	MANHOLE
BOE	BRICK ON EDGE	OH	OVER HEAD
BOX	BOXING	P	POST
BT	BRITISH TELECOM	PL	PAVEMENT LIGHT
BW	BRICK WALL	RAD	RADIATOR
CATV	CABLE TELEVISION	RE	ROOFING EYE
CF	CEILING FALL	RS	ROAD SIGN
CL	COVER LEVEL	RSJ	ROLLED STEEL JOIST
CONC	CONCRETE FINISH	RSS	RAIN WATER PIPE
COU	COVER ORIGIN UNKNOWN	RWP	RAIN WATER PIPE
CPD	CUPBOARD	SC	STOP COOK
DK	DROP KERB	SP	SIGN POST
DL	DERIVED LEVEL	SVP	SOIL VENT PIPE
ELEC	ELECTRICAL	TL	TRAFFIC LIGHT
ER	EARTHING ROD	TN	TREE NUMBER
F/B	FLOWER BED	TP	TELEPHONE POLE
FAR	FLAT ASPHALT ROOF	U/L	UNABLE TO LIFT
Q	GULLY	UP	VENT PIPE
GV	GAS VALVE	VTF	VINYL TILED FLOOR
HLW	HIGH LEVEL WINDOW	WC	WATER CLOSET
IC	INSPECTION COVER	WHB	WASH HAND BASIN
LL	LOW LEVEL	WV	WATER VALVE
LP	LAMP POST	Ø	DIAMETER

---	OVERHEAD DETAIL
---	BARRIER OR FENCE
---	CHANGE IN SURFACE
⋈	GATE
△	SURVEY STATION

HEIGHTS

C	HEIGHT FROM FLOOR TO CILL
H	HEIGHT FROM CILL TO HEAD
SP	HEIGHT FROM FLOOR TO SPRING OF ARCH
AH	HEIGHT FROM FLOOR TO HEAD OF ARCH
(RHO)	HEIGHT TO CEILING, BEAM OR DOOR
S/C	STRUCTURAL CEILING HEIGHT
F/C	FALSE CEILING HEIGHT
DL	DEDUCED LEVEL DERIVED FROM PLUS MEASUREMENTS

TREES

Ø	DIAMETER(mm)
S	SPREAD(mm) diameter
H	HEIGHT(mm)
ALL TREE HEIGHTS SHOWN IN (mm)	

LEVELS ARE RELATED TO
ORDNANCE SURVEY BENCH MARK
ON THE NORTH WEST CORNER OF
ST GILES IN THE FIELD CHURCH
ST GILES HIGH STREET
VALUE : 26.37m

	A1 - RETAIL
	A3 - RESTAURANT/CAFE
	A4 - BAR/PUBLIC HOUSE
	B1 - OFFICES
	C3 - RESIDENTIAL



A: 24.5.12: Proposed demolitions indicated.
Revisions

Job title	CHATEAU DENMARK, DENMARK STREET, LONDON WC2		
Client	CONSOLIDATED DEVELOPMENTS LTD		
Drawing title	EXISTING SECOND FLOOR PLANS		
Scale	1:100@A1, 1:200@A3		
Date	MARCH 2012		
Drawn by	MOD CH		
Drawing number	S10/DSD/05	Rev.	A


Sampson Associates
Architects & Quantity Surveyors
63 Islington Park Street
London N1 1QB
Tel: 020 7354 3515 Fax: 020 7359 9966
E-mail: mail@sampson-associates.co.uk
Web Site: www.sampson-associates.co.uk



NB: NO.9 DENMARK STREET
RESTAURANT EXTENSION UNDER SEPARATE
PLANNING PERMISSION REFERENCE: 2011/0610/P
and 2011/0614/L
DATED: 4/10/2011

0 1 2 3 4 5 6 7 8 9 10 20m

PROPOSED DEMOLITIONS

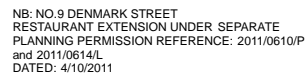


ABBREVIATIONS

B	BOLLARD	MH	MANHOLE
BOE	BRICK KNOX EDGE	OH	OVER HEAD
BOX	BOXING	POST	POST
BT	BRITISH TELEVISION	PAL	PAVEMENT LIGHT
BW	BALL	RAD	RADIATOR
CA	CABLE TELEVISION	RE	RECORDING EYE
CATV	CABLE TELEVISION	RS	ROAD SIGN
CF	CEILING FAN	RS	ROLLED STEEL JOIST
CH	CHURCH	RSS	RSS
CONC	CONCRETE FINISH	RSS	RSS
CONC	CONCRETE FINISH	RSS	RSS
CPD	CORPORATION UNKNOWN	SC	SOOT COOK
CPD	CORPORATION UNKNOWN	SC	SOOT COOK
DK	DECK KERB	SP	SIGN POST
EL	ELEVATED LEVEL	SP	SIGN, VENT PIPE
ELEC.	ELECTRICAL	TL	TRAFFIC LIGHT
ELC	ELECTRICAL	TL	TRAFFIC LIGHT
F/B	FLYING ROD	TP	TELEPHONE POLE
FAR	FAN FLAT ASHPART	UFL	UNABLE TO LIFT
GV	GAZ VALVE	UTL	UTILITY TIELED FLOOR
GV	GAZ VALVE	UTL	UTILITY TIELED FLOOR
IC	IMPACT WINDOW	WHB	WASH HAND BASIN
IC	IMPACT WINDOW	WHB	WASH HAND BASIN
LP	LAMP POST	WV	WATER VALVE
LP	LAMP POST	WV	WATER VALVE

— — — — — OVERHEAD DETAIL
— . — . — . — . — BARRIER OR FENCE
— — — — — CHANGE IN SURFACE



HEIGHTS



C	HEIGHT FROM FLOOR TO CILL
H	HEIGHT FROM CILL TO HEAD
SP	HEIGHT FROM FLOOR TO SPRING OF ARCH
AH	HEIGHT FROM FLOOR TO HEAD OF ARCH
	HEIGHT TO CEILING, BEAM OR DOOR
S/C	STRUCTURAL CEILING HEIGHT
F/C	FALSE CEILING HEIGHT
DL	DEDUCED LEVEL DERIVED FROM PLUS MEASUREMENTS


TR

Ø DIAMETER(mm)
S SPREAD(mm) diameter
H HEIGHT(mm)

ALL TREE HEIGHTS SHOWN IN (mm)

LEVELS ARE RELATED TO
ORDNANCE SURVEY BENCH MARK
ON THE NORTH WEST CORNER OF
ST GILES IN THE FIELD CHURCH
ST GILES HIGH STREET
VALUE : 26.37m

- | | |
|---|------------------------------|
|  | A1 - RETAIL |
|  | A3 - RESTAURANT/CAFE |
|  | A4 - BAR/PUBLIC HOUSE |
|  | B1 - OFFICES |
|  | C3 - RESIDENTIAL |

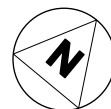


A: 24.5.12: Proposed demolitions indicated.
Revisions

Job title	CHATEAU DENMARK, DENMARK STREET, LONDON WC2		
Client	CONSOLIDATED DEVELOPMENTS LTD		
Drawing title	EXISTING THIRD FLOOR PLANS		
Scale	1:100 @A1, 1:200 @A3		
Date	MARCH 2012		
Drawn by	MOD CH		
Drawing number	S10/DSD/06	Rev.	A

Sampson Associates
Architects & Quantity Surveyors
63 Islington Park Street
London N1 1QB

Tel: 020 7354 3515 Fax: 020 7359 9966

E-mail: mail@sampson-associates.co.uk
Web Site: www.sampson-associates.co.uk

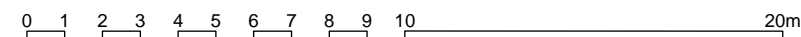

PROPOSED DEMOLITIONS






Notes

B	BOLLARD	MM	MANHOLE
B	BRICK ON EDGE	OH	OVER HEAD
BOX	BOXING	P	POST
B	BRIGHT TELECOM	PA	PAVEMENT LIGHT
BW	BRICK WALL	RAD	RADIATOR
CAT	CABLE TELEVISION	RE	ROODING EYE
CY	CEILING FAN	R	Road SIGN
CL	COVER LEVEL	RSJ	ROLLED STEEL JOIST
CONC	CONCRETE FINISH	RSS	
C	CORROSION UNKNOWN	RW	RAIN WATER WASH
CP	CUPBOARD	SC	STOP CLOCK
DK	DRIP KIRB	SG	SIGN POST
D	DERIVED	SV	SOL VENT PIPE
ELC	ELECTRICAL	TL	TRAFFIC LIGHT
ER	ERTHING ROD	TN	TRAM
F	FLOWER LEVEL	TP	TELEPHONE POLE
FR	FLAT ASPHALT ROOF	TR	UNABLE TO
G	GULLY	VT	VENT PIPE
H	HIGH LEVEL WINDOW	W	WIND TIED FLOOR
HLW	HIGH LEVEL VINYL	WC	WATER CLOSET
IC	INSPECTION COVER	WB	WASH HAND BASIN
IP	IRON PIPE	WH	WATER WAVE
LP	LAMP POST	D	DIAMETER

 GATE
  SURVEY STATION

C	HEIGHT FROM FLOOR TO CILL
H	HEIGHT FROM CILL TO HEAD
SP	HEIGHT FROM FLOOR TO SPRING OF ARCH
AH	HEIGHT FROM FLOOR TO HEAD OF ARCH
2890	HEIGHT TO CEILING, BEAM OR DOOR
S/C	STRUCTURAL CEILING HEIGHT
F/C	FALSE CEILING HEIGHT
DL	DEDUCED LEVEL DERIVED FROM


Ø DIAMETER(mm)
S SPREAD(mm) diameter
H HEIGHT(mm)
ALL TREE HEIGHTS SHOWN IN (mm)


	A1 - RETAIL
	A3 - RESTAURANT/CAFE
	A4 - BAR/PUBLIC HOUSE
	B1 - OFFICES
	C3 - RESIDENTIAL



Job title	CHATEAU DENMARK, DENMARK STREET, LONDON WC2		
Client	CONSOLIDATED DEVELOPMENTS LTD		
Drawing title	EXISTING THIRD FLOOR MEZZANINE PLAN		
Scale	1:100@A1, 1:200@A3		
Date	MARCH 2012		
Drawn by	MOD CH		
Drawing number	S10/DSD/07	Rev.	A

Sampson Associates
Architects & Quantity Surveyors
63 Islington Park Street
London N1 1QB
Tel: 020 7354 3515 Fax: 020 7359 9966
E-mail: mail@sampson-associates.co.uk
Web Site: www.sampson-associates.co.uk

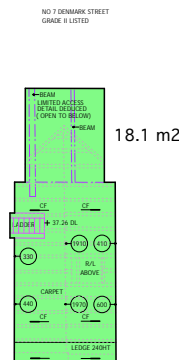

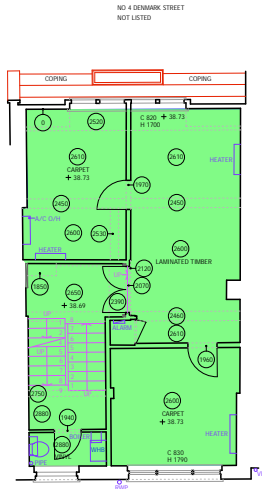

52.9 m2

Do not scale off dimensions
All dimensions to be checked on site



Notes

LEGEND

ABBREVIATIONS			
B	BOLLARD	MH	MANHOLE
BDE	BRICK ON EDGE	OH	OVER HEAD
BOX	BOXING	P	POST
BT	BRITISH TELECOM	P.L	PAVEMENT LIGHT
BW	BRICK WALL	RAD	RADIATOR
CATV	CABLE TELEVISION	RE	ROOFING EYE
CF	CEILING FALL	RS	ROAD SIGN
CL	COVER LEVEL	RSJ	ROLLED STEEL JOIST
CONC	CONCRETE FINISH	RSS	RAIN WATER PIPE
COU	COVER ORIGIN UNKNOWN	RWP	RAMP WATER PIPE
CPD	CUPBOARD	SC	STOP COCK
DK	DROP KERB	SP	SIGN POST
DL	DERIVED LEVEL	SVP	SOIL VENT PIPE
ELEC	ELECTRICAL	TL	TRAFFIC LIGHT
ER	EARTHING ROD	TN	TREE NUMBER
F/B	FLOWER BED	TP	TELEPHONE POLE
FAR	FLAT ASPHALT ROOF	UTL	UNABLE TO LIFT
G	GULLY	VP	VENT PIPE
GV	GAS VALVE	VTF	VINYL TILED FLOOR
HLW	HIGH LEVEL WINDOW	WC	WATER CLOSET
IC	INSPECTION COVER	WHB	WASH HAND BASIN
LA	LOW LEVEL	WV	WATER VALVE
LP	LAMP POST	Ø	DIAMETER

---	OVERHEAD DETAIL
---	BARRIER OR FENCE
---	CHANGE IN SURFACE
---	GATE
---	SURVEY STATION

HEIGHTS

C	HEIGHT FROM FLOOR TO CILL
H	HEIGHT FROM CILL TO HEAD
SP	HEIGHT FROM FLOOR TO SPRING OF ARCH
AH	HEIGHT FROM FLOOR TO HEAD OF ARCH
(RND)	HEIGHT TO CEILING, BEAM OR DOOR
S/C	STRUCTURAL CEILING HEIGHT
F/C	FALSE CEILING HEIGHT
DL	DEDUCED LEVEL DERIVED FROM PLUS MEASUREMENTS

TREES

Ø	DIAMETER(mm)
S	SPREAD(mm) diameter
H	HEIGHT(mm)
ALL TREE HEIGHTS SHOWN IN (mm)	

LEVELS ARE RELATED TO
ORDNANCE SURVEY BENCH MARK
ON THE NORTH WEST CORNER OF
ST GILES IN THE FIELD CHURCH
ST GILES HIGH STREET
VALUE : 26.37m


	A1 - RETAIL
	A3 - RESTAURANT/CAFE
	A4 - BAR/PUBLIC HOUSE
	B1 - OFFICES
	C3 - RESIDENTIAL






A: 24.5.12: Proposed demolitions indicated.
Revisions




Job title	CHATEAU DENMARK, DENMARK STREET, LONDON WC2		
Client	CONSOLIDATED DEVELOPMENTS LTD		
Drawing title	EXISTING FOURTH FLOOR PLAN		
Scale	1:100@A1, 1:200@A3		
Date	MARCH 2012		
Drawn by	MOD CH		
Drawing number	S10/DSD/08	Rev.	A

Sampson Associates
Architects & Quantity Surveyors
63 Islington Park Street
London N1 1QB
Tel: 020 7354 3515 Fax: 020 7359 9966
E-mail: mail@sampson-associates.co.uk
Web Site: www.sampson-associates.co.uk

 

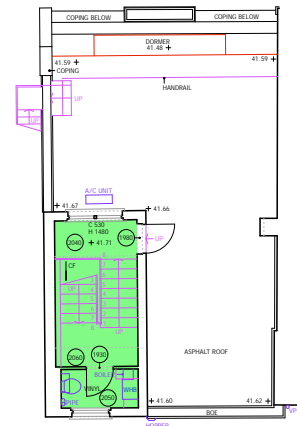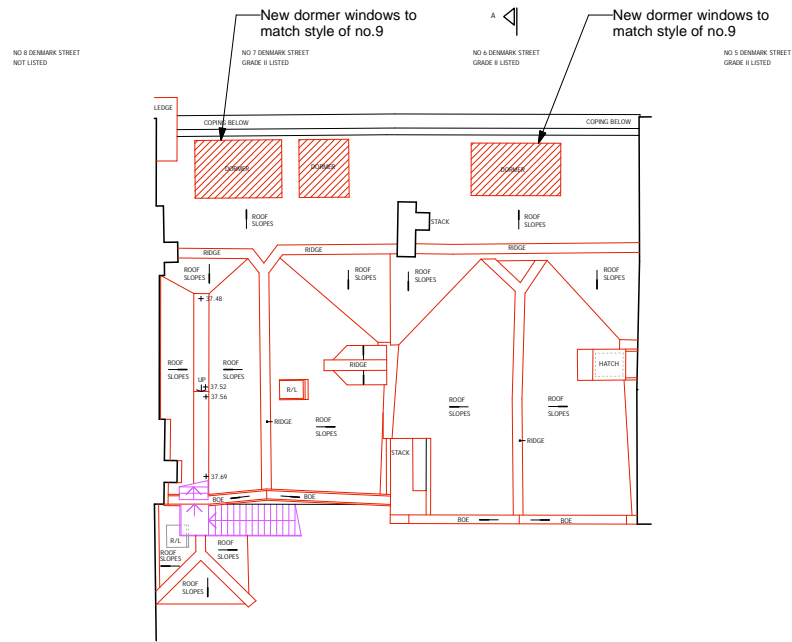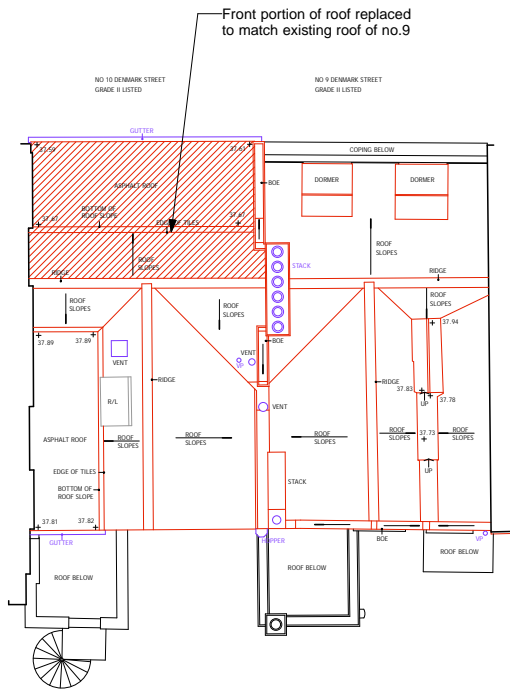

ROOF OF NO. 4 DENMARK STREET, SHOWING ROOF DETAIL ABOVE STAIRWELL

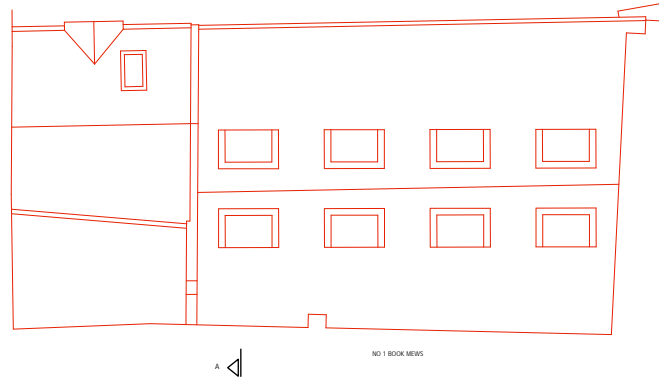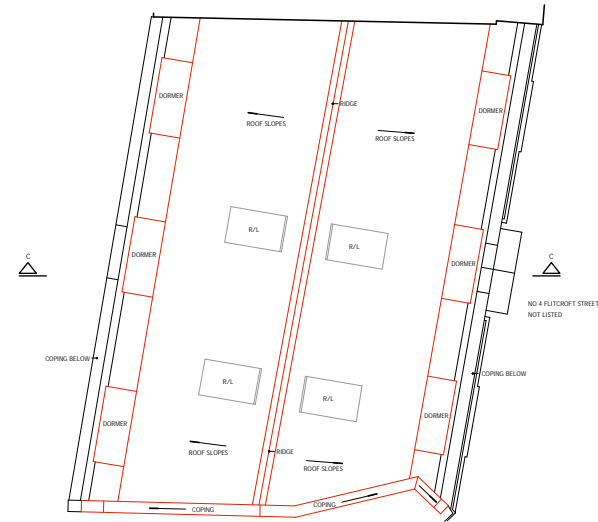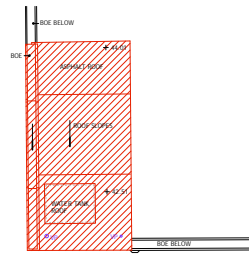

Do not scale off dimensions
All dimensions to be checked on site

Notes LEGEND

ABBREVIATIONS			
B	BOLLARD	MH	MANHOLE
BDE	BRICK ON EDGE	OH	OVER HEAD
BOX	BOXING	P	POST
BT	BRITISH TELECOM	PIL	PAVEMENT LIGHT
BW	BRICK WALL	RAD	RADIATOR
CATV	CABLE TELEVISION	RE	ROOFING EYE
CF	CEILING FALL	RS	ROAD SIGN
CL	COVER LEVEL	RSJ	ROLLED STEEL JOIST
CONC	CONCRETE FINISH	RSS	RAIN WATER PIPE
COU	COVER ORIGIN UNKNOWN	RWP	RAIN WATER PIPE
CPD	CUPBOARD	SC	STOP COOK
DK	DROP KERB	SP	SIGN POST
DL	DERIVED LEVEL	SVP	SOIL VENT PIPE
ELEC	ELECTRICAL	TL	TRAFFIC LIGHT
ER	EARTHING ROD	TN	TREE NUMBER
F/B	FLOWER BED	TP	TELEPHONE POLE
FAR	FLAT ASPHALT ROOF	UTL	UNABLE TO LIFT
Q	GULLY	VP	VENT PIPE
GV	GAS VALVE	VTF	VINYL TILED FLOOR
HLW	HIGH LEVEL WINDOW	WC	WATER CLOSET
IC	INSPECTION COVER	WHB	WASH HAND BASIN
LL	LOW LEVEL	WV	WATER VALVE
LP	LAMP POST	Ø	DIAMETER

---	OVERHEAD DETAIL
- - - - -	BARRIER OR FENCE
- . - . -	CHANGE IN SURFACE
⋈	GATE
△	SURVEY STATION

HEIGHTS	
C	HEIGHT FROM FLOOR TO CILL
H	HEIGHT FROM CILL TO HEAD
SP	HEIGHT FROM FLOOR TO SPRING OF ARCH
AH	HEIGHT FROM FLOOR TO HEAD OF ARCH
(RHO)	HEIGHT TO CEILING, BEAM OR DOOR
S/C	STRUCTURAL CEILING HEIGHT
F/C	FALSE CEILING HEIGHT
DL	DEDUCED LEVEL DERIVED FROM PLUS MEASUREMENTS

TREES	
Ø	DIAMETER(mm)
S	SPREAD(mm) diameter
H	HEIGHT(mm)
ALL TREE HEIGHTS SHOWN IN (mm)	


LEVELS ARE RELATED TO
ORDNANCE SURVEY BENCH MARK
ON THE NORTH WEST CORNER OF
ST GILES IN THE FIELD CHURCH
ST GILES HIGH STREET
VALUE : 26.37m

	A1 - RETAIL
	A3 - RESTAURANT/CAFE
	A4 - BAR/PUBLIC HOUSE
	B1 - OFFICES
	C3 - RESIDENTIAL

A: 24.5.12: Proposed demolitions indicated.
Revisions


Job title	CHATEAU DENMARK, DENMARK STREET, LONDON WC2		
Client	CONSOLIDATED DEVELOPMENTS LTD		
Drawing title	EXISTING ROOF PLANS		
Scale	1:100@A1, 1:200@A3		
Date	MARCH 2012		
Drawn by	MOD CH		
Drawing number	S10/DSD/09	Rev.	A

Sampson Associates
Architects & Quantity Surveyors
63 Islington Park Street
London N1 1QB
Tel: 020 7354 3515 Fax: 020 7359 9966
E-mail: mail@sampson-associates.co.uk
Web Site: www.sampson-associates.co.uk

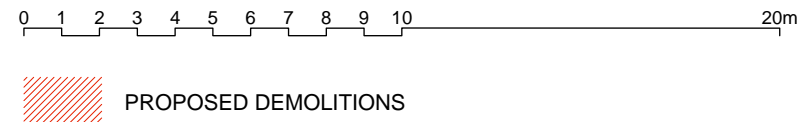

Do not scale off dimensions
All dimensions to be checked on site

Notes

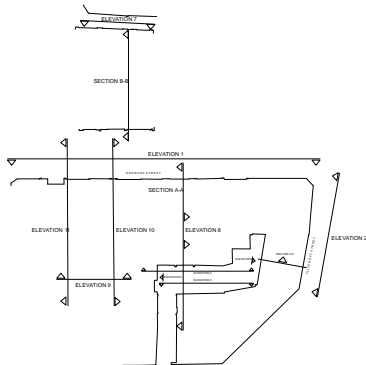

ELEVATION LOCATIONS



NO.3

NO.4

NO.5

NO.6

NO.7

NO.8

NO.9

NO.10

NO.11

NO.12 TO 13

A: 24.5.12: Proposed demolitions indicated.
Revisions

EXISTING ELEVATION 1

ELEVATION TO DENMARK STREET



NOT IN DEVELOPMENT DEMISE



PROPOSED DEMOLITIONS


0 1 2 3 4 5 6 7 8 9 10 20m

Job title	CHATEAU DENMARK, DENMARK STREET, LONDON WC2		
Client	CONSOLIDATED DEVELOPMENTS LTD		
Drawing title	EXISTING ELEVATION 1		
Scale	1:100@A1, 1:200@A3		
Date	1 NOV 2010 ²		
Drawn by	3SIXTY		
Drawing number	S10/DSD/11	Rev.	A

Sampson Associates
Architects & Quantity Surveyors
63 Islington Park Street
London N1 1QB
Tel: 020 7354 3515 Fax: 020 7359 9966
E-mail: mail@sampson-associates.co.uk
Web Site: www.sampson-associates.co.uk

Do not scale off dimensions
All dimensions to be checked on site

Notes

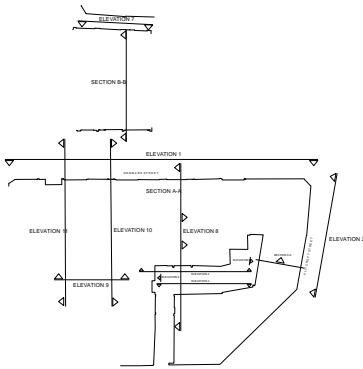

ELEVATION LOCATIONS




ELEVATION 2

PART FRONT ELEVATION
TO FLITCROFT STREET

NOT IN DEVELOPMENT DEMISE

PROPOSED DEMOLITIONS

Existing facade
to be removed
and replaced
with new glazed
facade

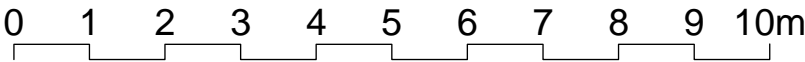


A: 24.5.12: Proposed demolitions indicated.
Revisions

Job title	CHATEAU DENMARK, DENMARK STREET, LONDON WC2		
Client	CONSOLIDATED DEVELOPMENTS LTD		
Drawing title	EXISTING ELEVATION 2		
Scale	1:50@A1, 1:100@A3		
Date	NOV 2010		
Drawn by	3SIXTY		
Drawing number	S10/DSD/12	Rev.	A


Sampson Associates
Architects & Quantity Surveyors
63 Islington Park Street
London N1 1QB
Tel: 020 7354 3515 Fax: 020 7359 9966
E-mail: mail@sampson-associates.co.uk
Web Site: www.sampson-associates.co.uk

Do not scale off dimensions
All dimensions to be checked on site

Notes

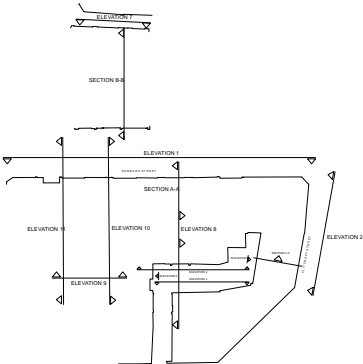


ELEVATION LOCATIONS

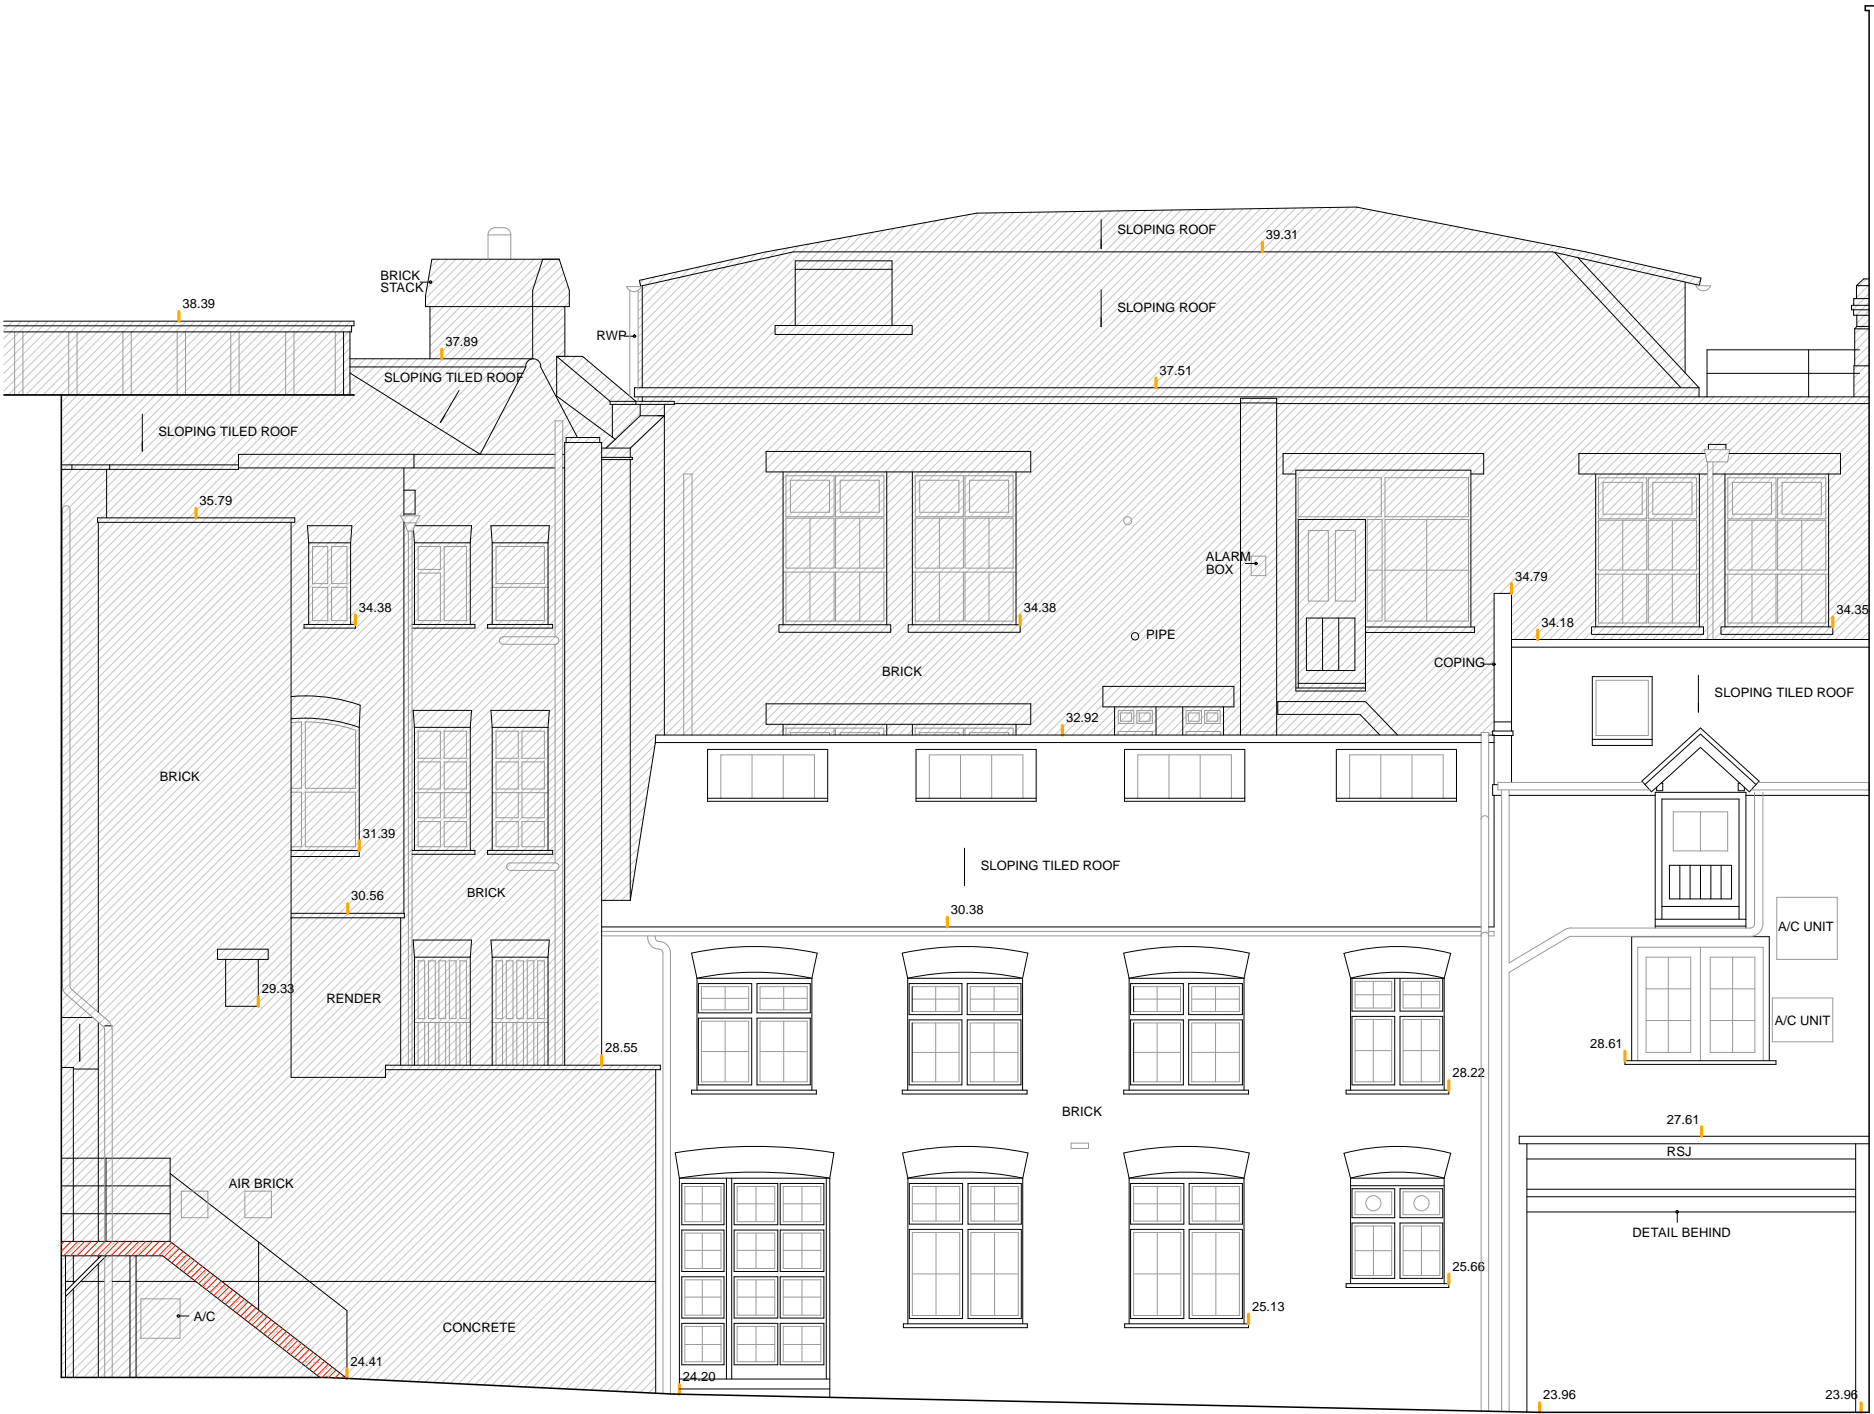

ELEVATION 3

NOT IN DEVELOPMENT DEMISE
PROPOSED DEMOLITIONS

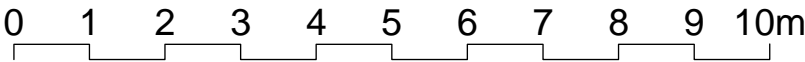


A: 24.5.12: Proposed demolitions indicated.
Revisions

Job title	CHATEAU DENMARK, DENMARK STREET, LONDON WC2		
Client	CONSOLIDATED DEVELOPMENTS LTD		
Drawing title	EXISTING ELEVATION 3		
Scale	1:100 @A1, 1:200 @A3		
Date	NOV 2010		
Drawn by	3SIXTY		
Drawing number	S10/DSD/13	Rev.	A

Sampson Associates
Architects & Quantity Surveyors
63 Islington Park Street
London N1 1QB
Tel: 020 7354 3515 Fax: 020 7359 9966
E-mail: mail@sampson-associates.co.uk
Web Site: www.sampson-associates.co.uk

Do not scale off dimensions
All dimensions to be checked on site


Notes

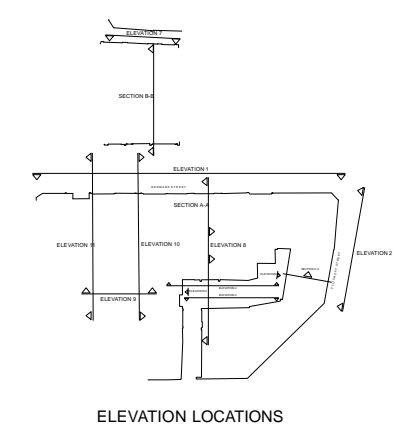

Form opening
for new balcony
access doors

Demolish existing roof
access stairwell to
enable new roof
extension to create 5th
floor

New access to rear
courtyard form no.6 & 7

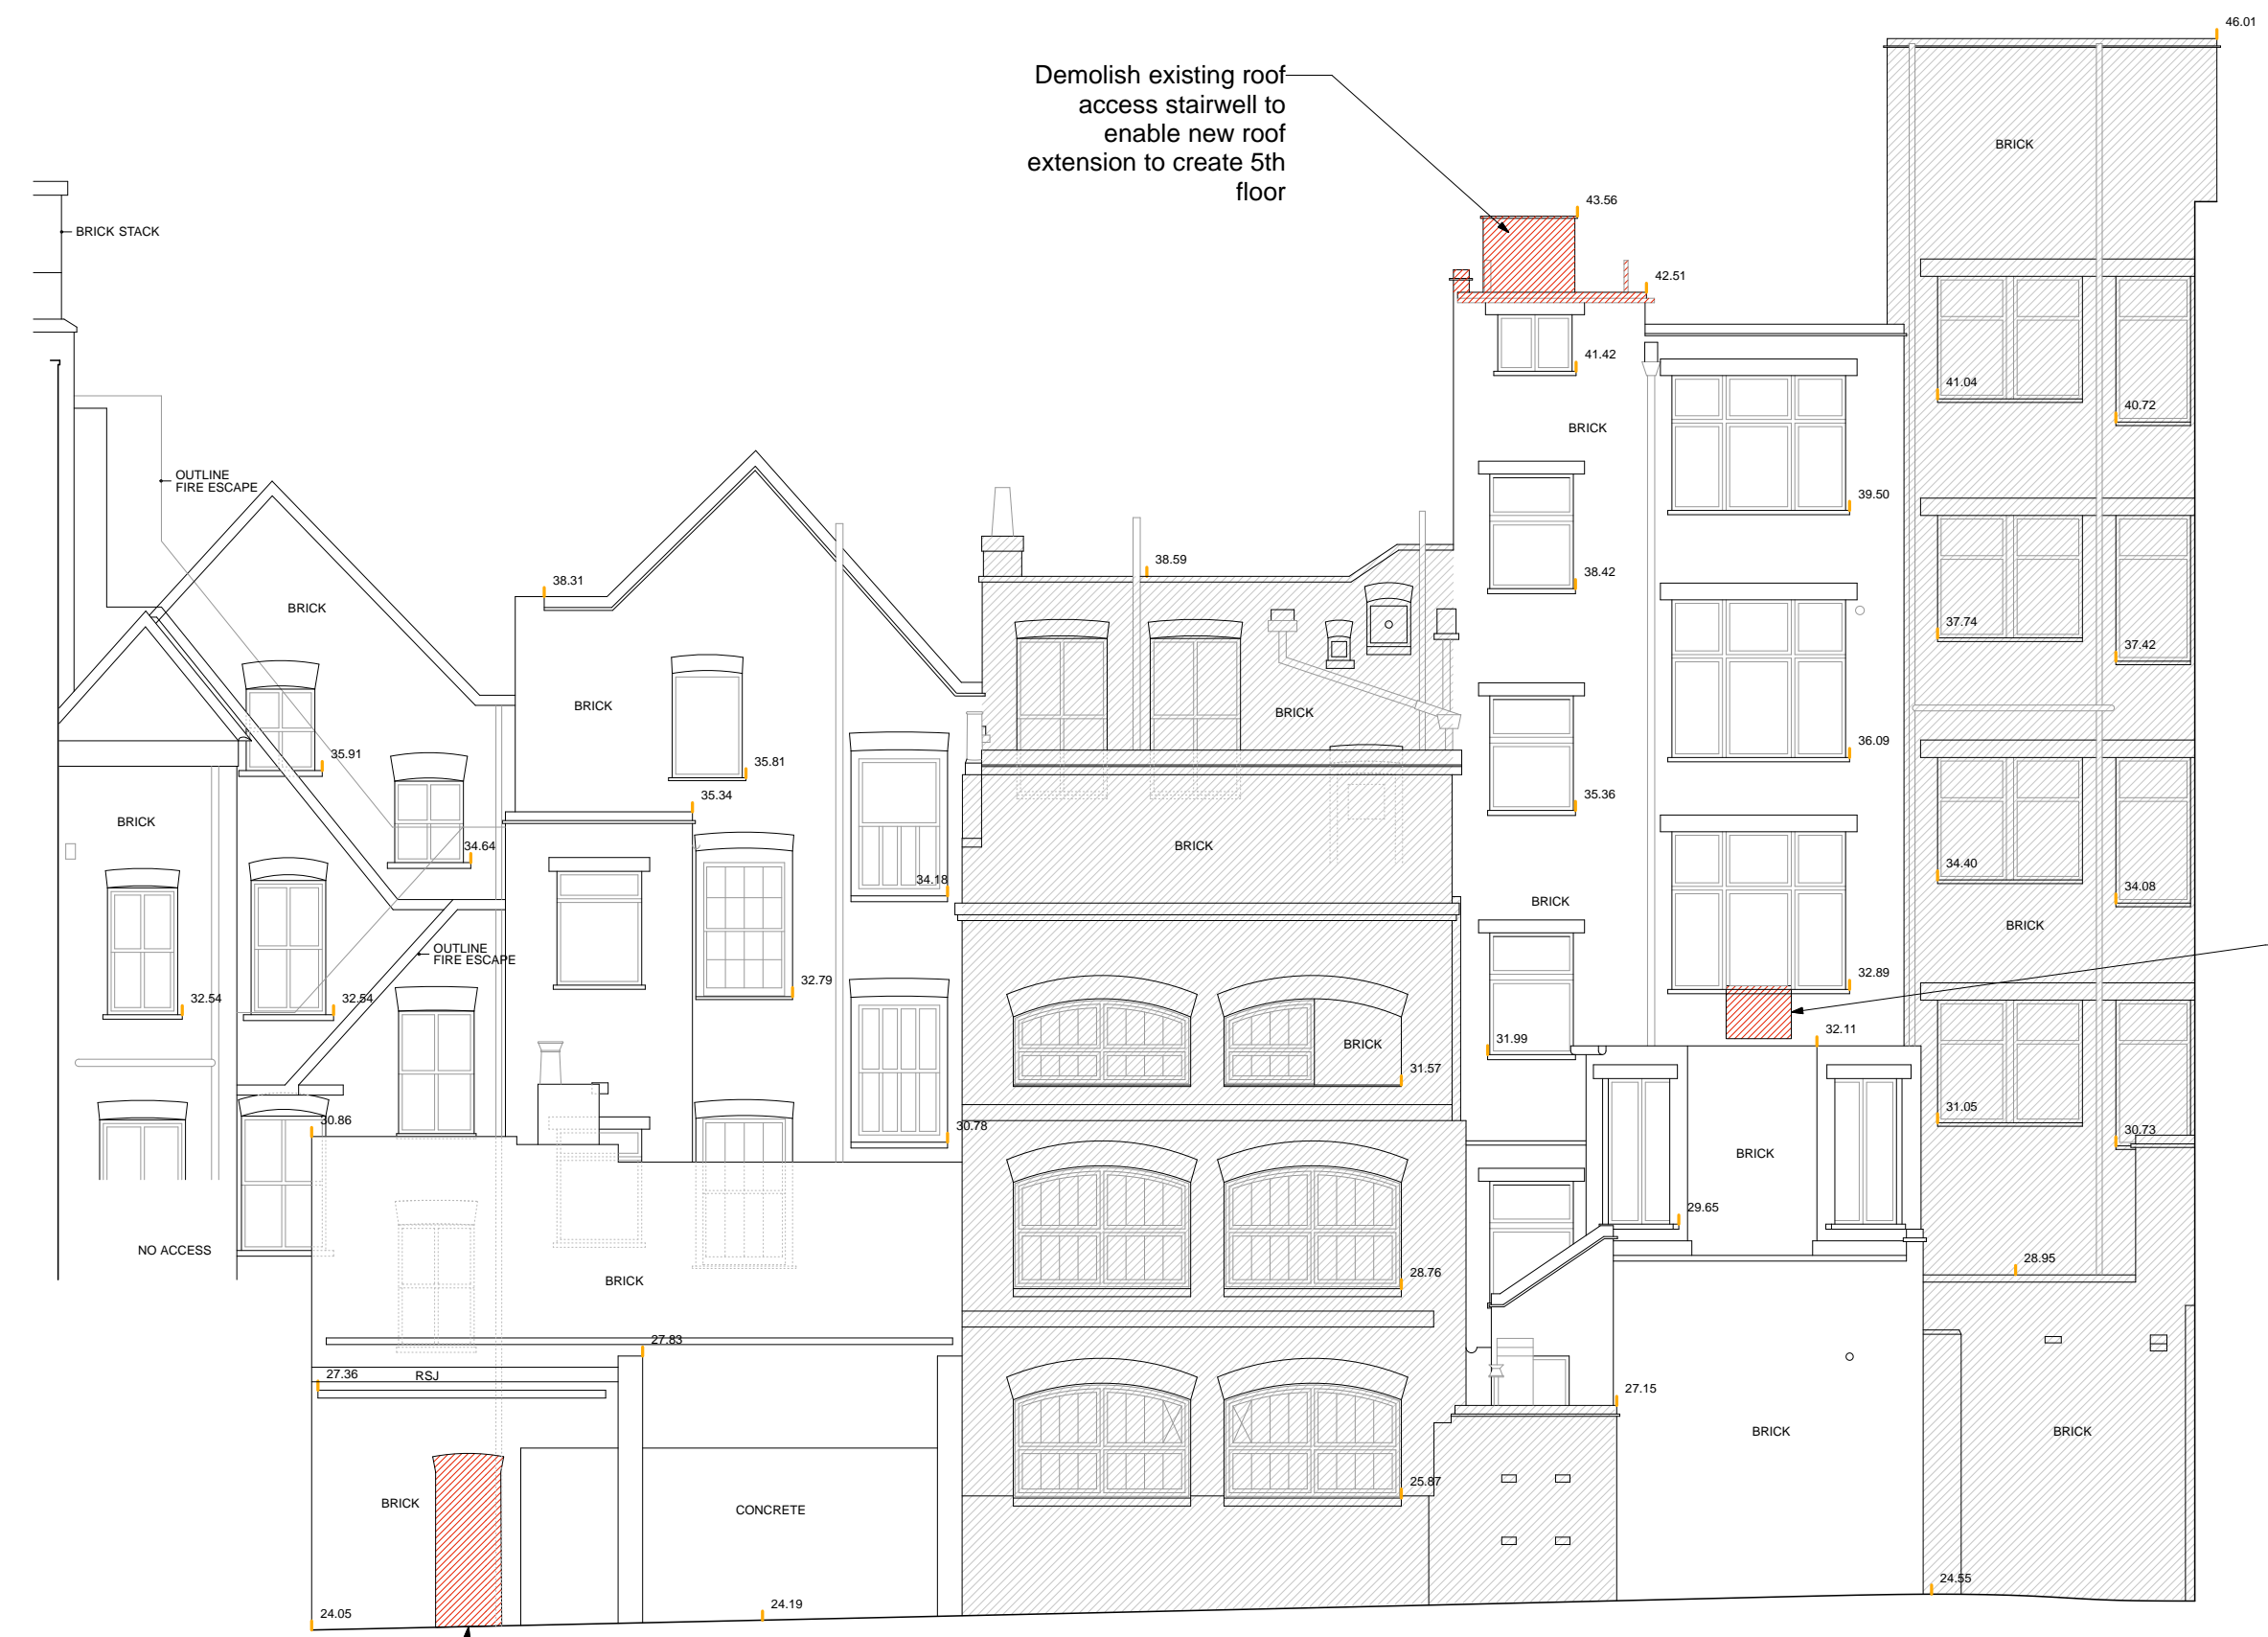

ELEVATION 4


- NOT IN DEVELOPMENT DEMISE
- PROPOSED DEMOLITIONS



A: 24.5.12: Proposed demolitions indicated.			
Revisions			
Job title	CHATEAU DENMARK, DENMARK STREET, LONDON WC2		
Client	CONSOLIDATED DEVELOPMENTS LTD		
Drawing title	EXISTING ELEVATION 4		
Scale	1:50@A1, 1:100@A3		
Date	NOV 2010		
Drawn by	3SIXTY		
Drawing number	S10/DSD/14	Rev.	A
Sampson Associates Architects & Quantity Surveyors 63 Islington Park Street London N1 1QB Tel: 020 7354 3515 Fax: 020 7359 9966 E-mail: mail@sampson-associates.co.uk Web Site: www.sampson-associates.co.uk			

Do not scale off dimensions
All dimensions to be checked on site

Notes

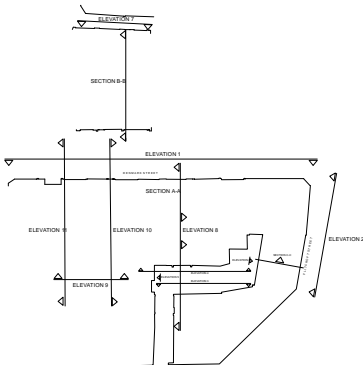


ELEVATION LOCATIONS



ELEVATION 5

NOT IN DEVELOPMENT DEMISE

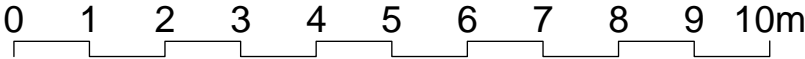


A: 24.5.12: Drawing scale amended
Revisions

Job title	CHATEAU DENMARK, DENMARK STREET, LONDON WC2		
Client	CONSOLIDATED DEVELOPMENTS LTD		
Drawing title	EXISTING ELEVATION 5		
Scale	1:50@A1, 1:100@A3		
Date	NOV 2010		
Drawn by	3SIXTY		
Drawing number	S10/DSD/15	Rev.	A


Sampson Associates
Architects & Quantity Surveyors
63 Islington Park Street
London N1 1QB
Tel: 020 7354 3515 Fax: 020 7359 9966
E-mail: mail@sampson-associates.co.uk
Web Site: www.sampson-associates.co.uk

Do not scale off dimensions
All dimensions to be checked on site

Notes

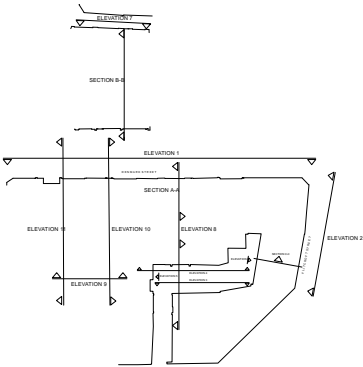

ELEVATION LOCATIONS

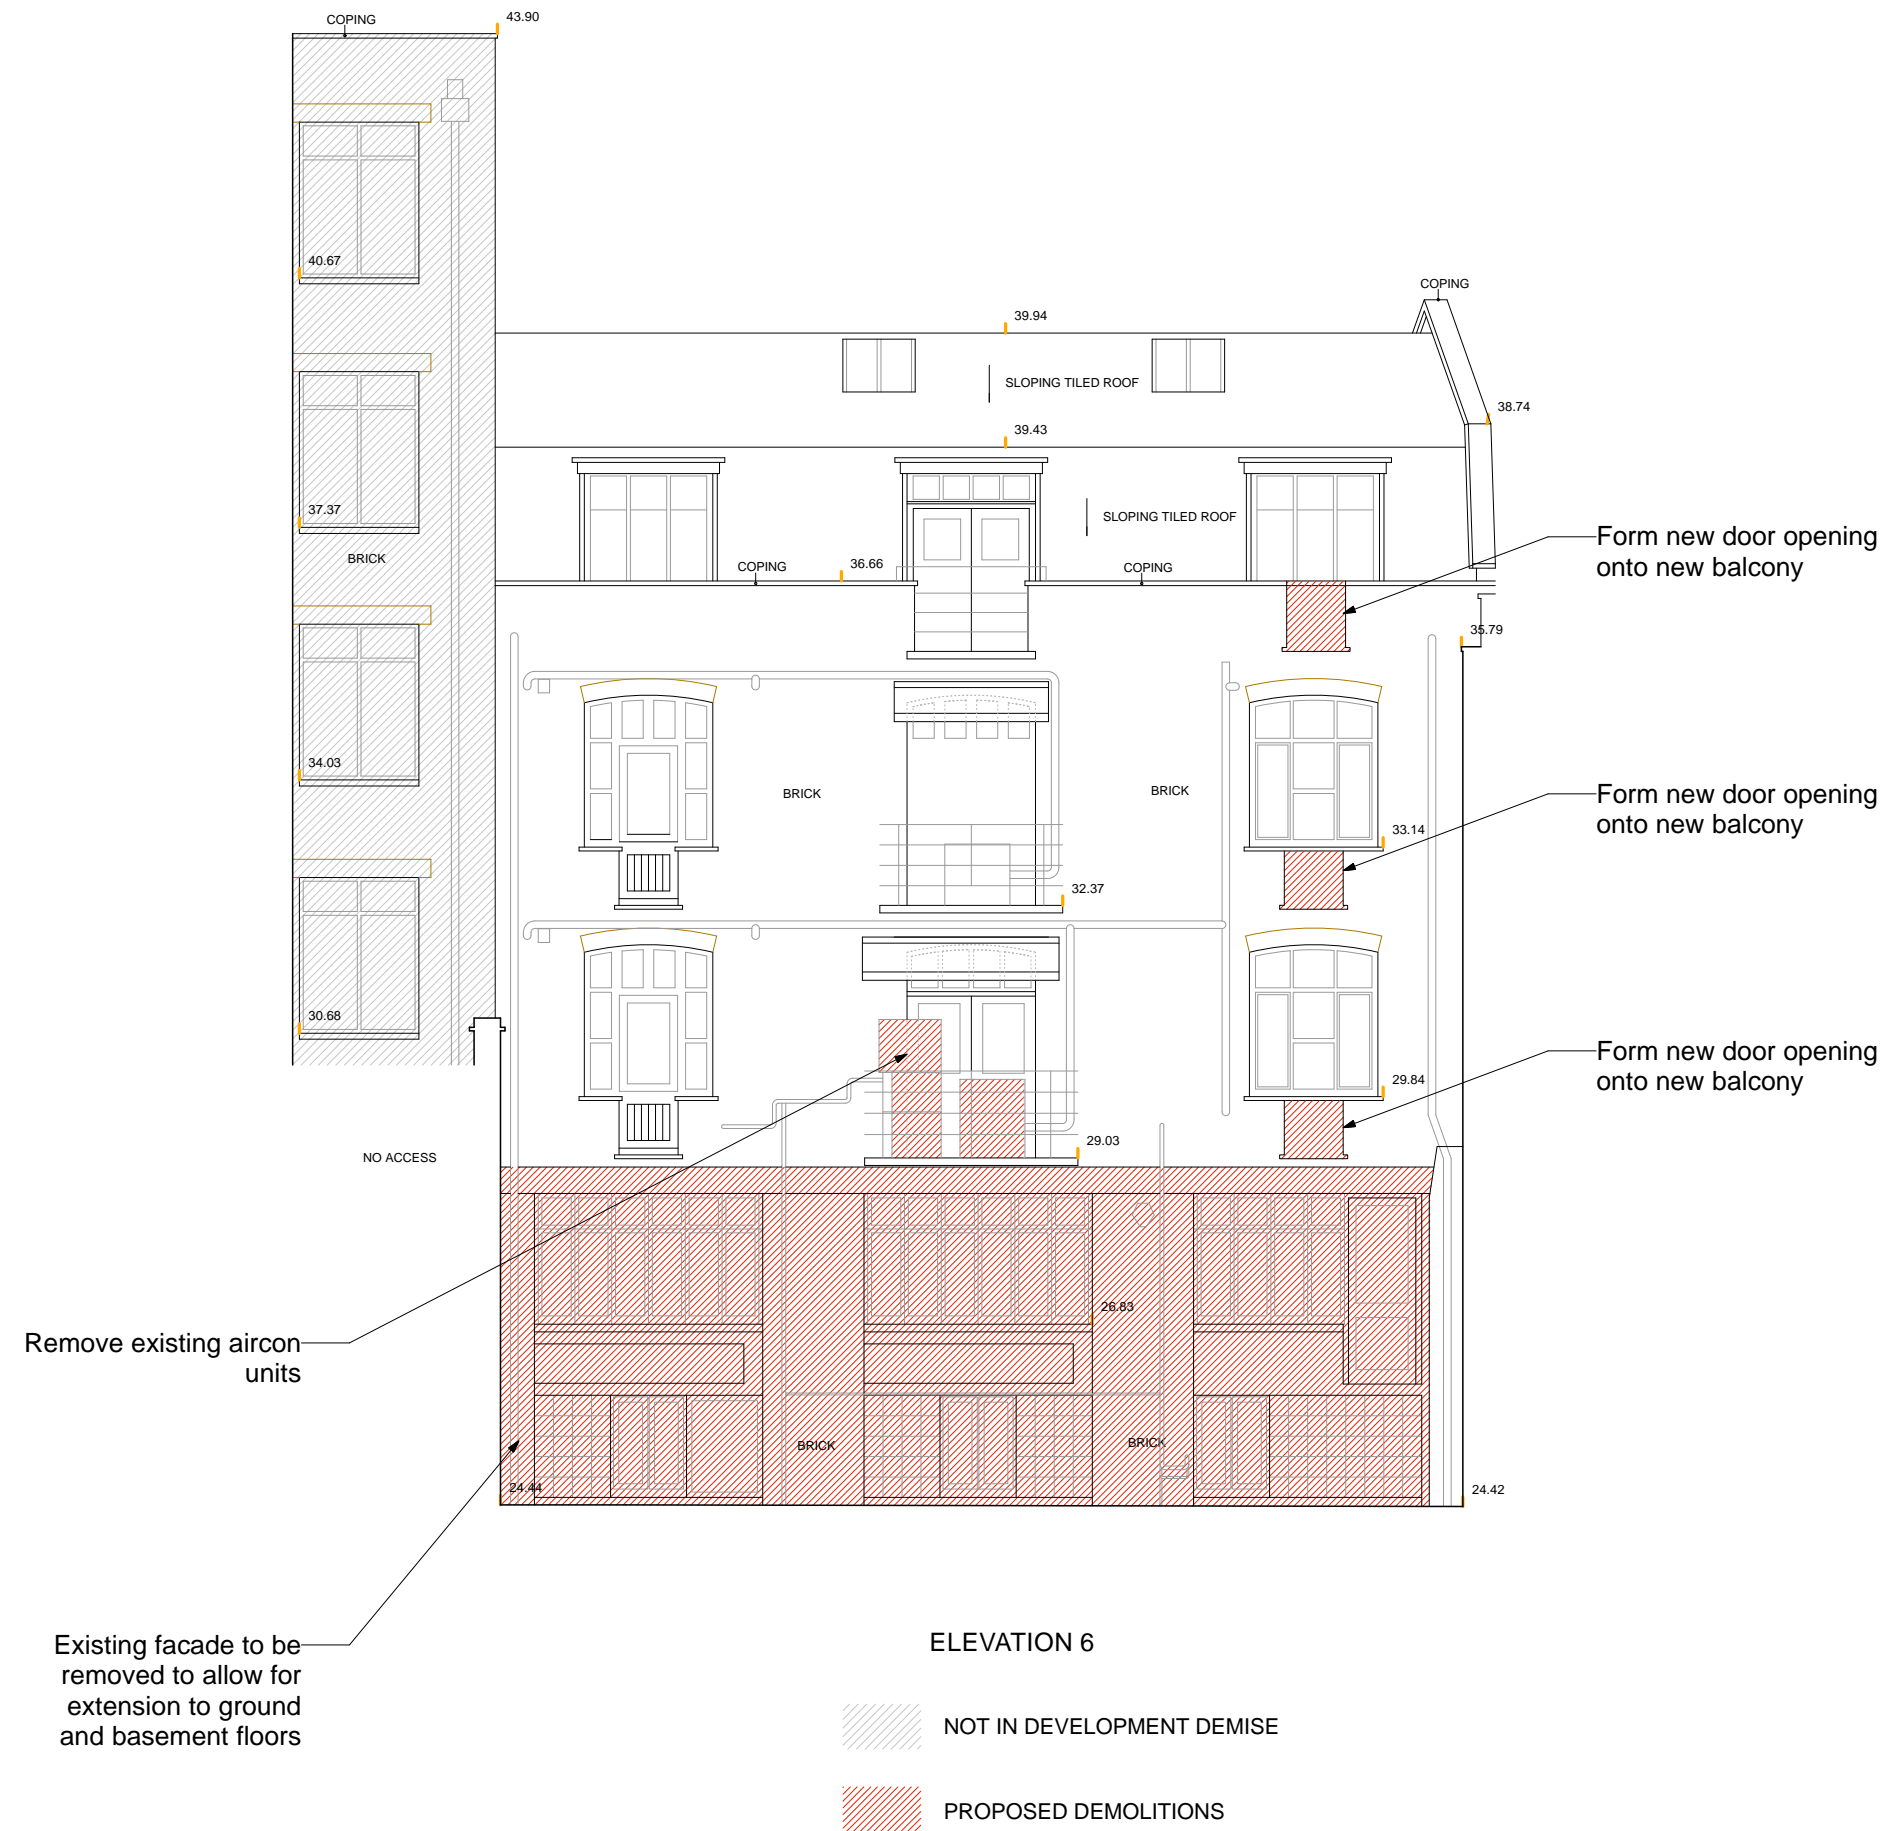

ELEVATION 6


NOT IN DEVELOPMENT DEMISE
PROPOSED DEMOLITIONS




A: 24.5.12: Proposed demolitions indicated.
Revisions

Job title	CHATEAU DENMARK, DENMARK STREET, LONDON WC2		
Client	CONSOLIDATED DEVELOPMENTS LTD		
Drawing title	EXISTING ELEVATION 6		
Scale	1:100@A1, 1:200@A3		
Date	NOV 2010		
Drawn by	3SIXTY		
Drawing number	S10/DSD/16	Rev.	A

Sampson Associates
Architects & Quantity Surveyors
63 Islington Park Street
London N1 1QB
Tel: 020 7354 3515 Fax: 020 7359 9966
E-mail: mail@sampson-associates.co.uk
Web Site: www.sampson-associates.co.uk

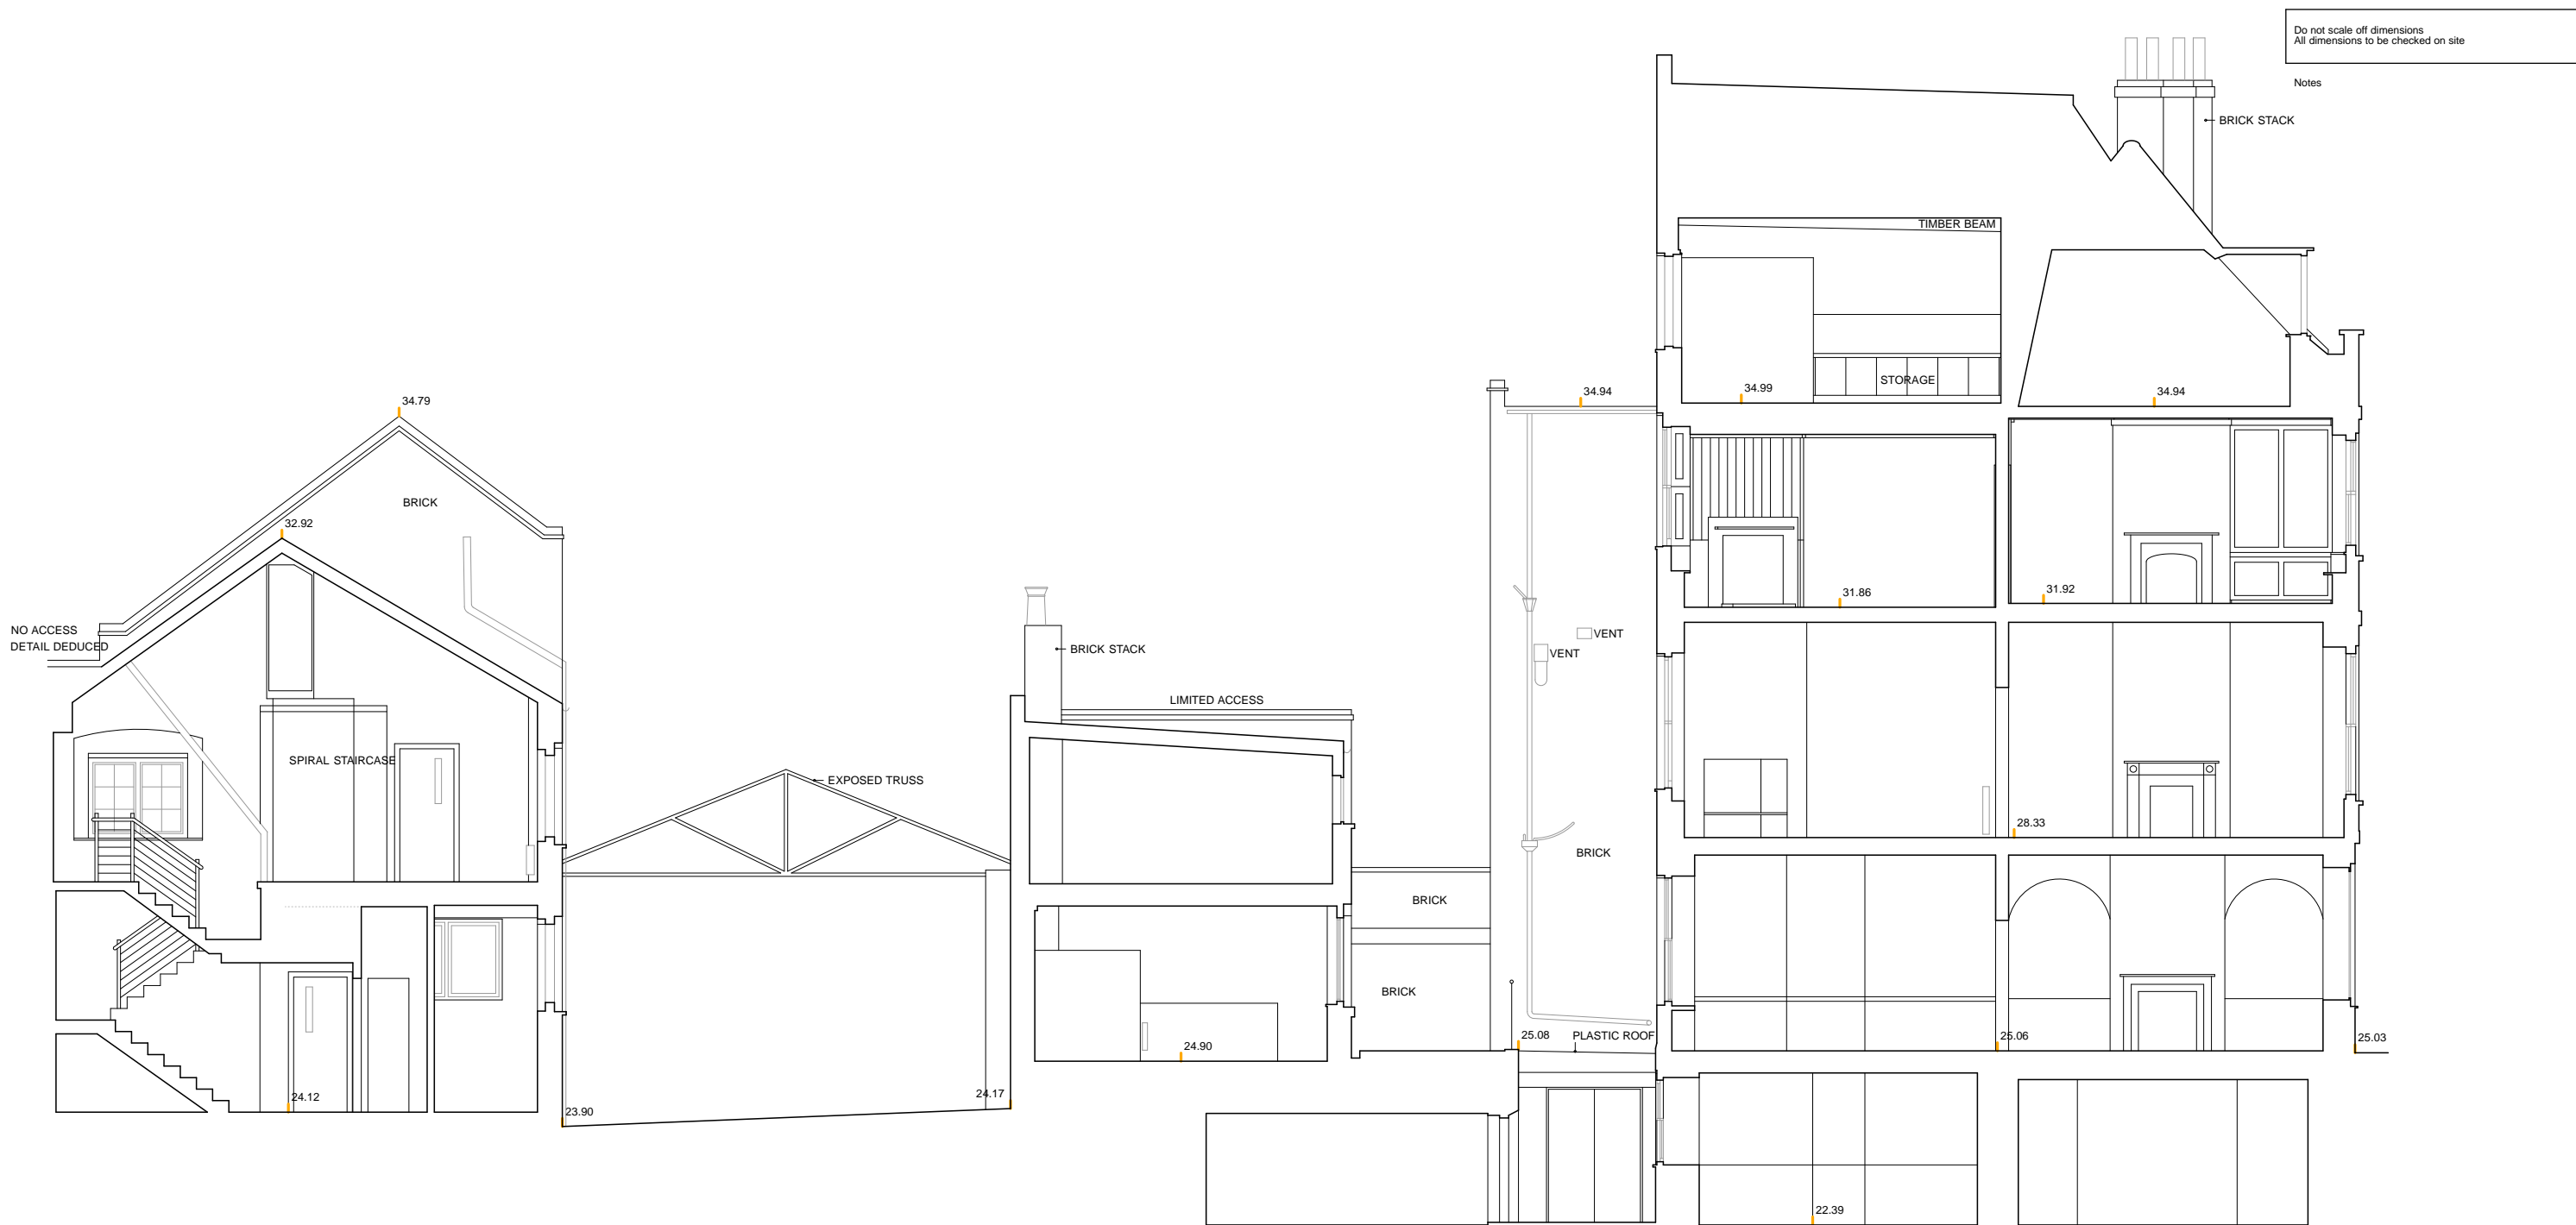

SECTION A-A

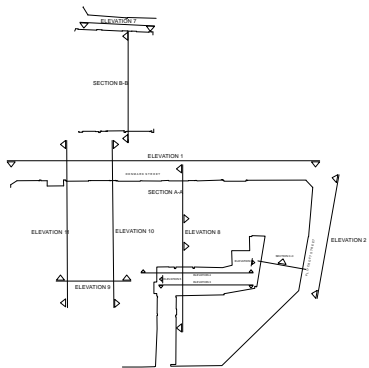

ELEVATION LOCATIONS

Do not scale off dimensions
All dimensions to be checked on site


Notes

A: 24.5.12: Drawing scaled amended.
Revisions


Job title	CHATEAU DENMARK, DENMARK STREET, LONDON WC2		
Client	CONSOLIDATED DEVELOPMENTS LTD		
Drawing title	EXISTING SECTION ON A-A		
Scale	1:50@A1, 1:100@A3		
Date	NOV 2010		
Drawn by	3SIXTY		
Drawing number	S10/DSD/17	Rev.	A
Sampson Associates Architects & Quantity Surveyors 63 Islington Park Street London N1 1QB Tel: 020 7354 3515 Fax: 020 7359 9966 E-mail: mail@sampson-associates.co.uk Web Site: www.sampson-associates.co.uk			

Do not scale off dimensions
All dimensions to be checked on site

Notes

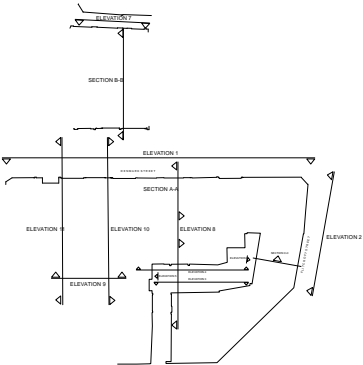


ELEVATION LOCATIONS

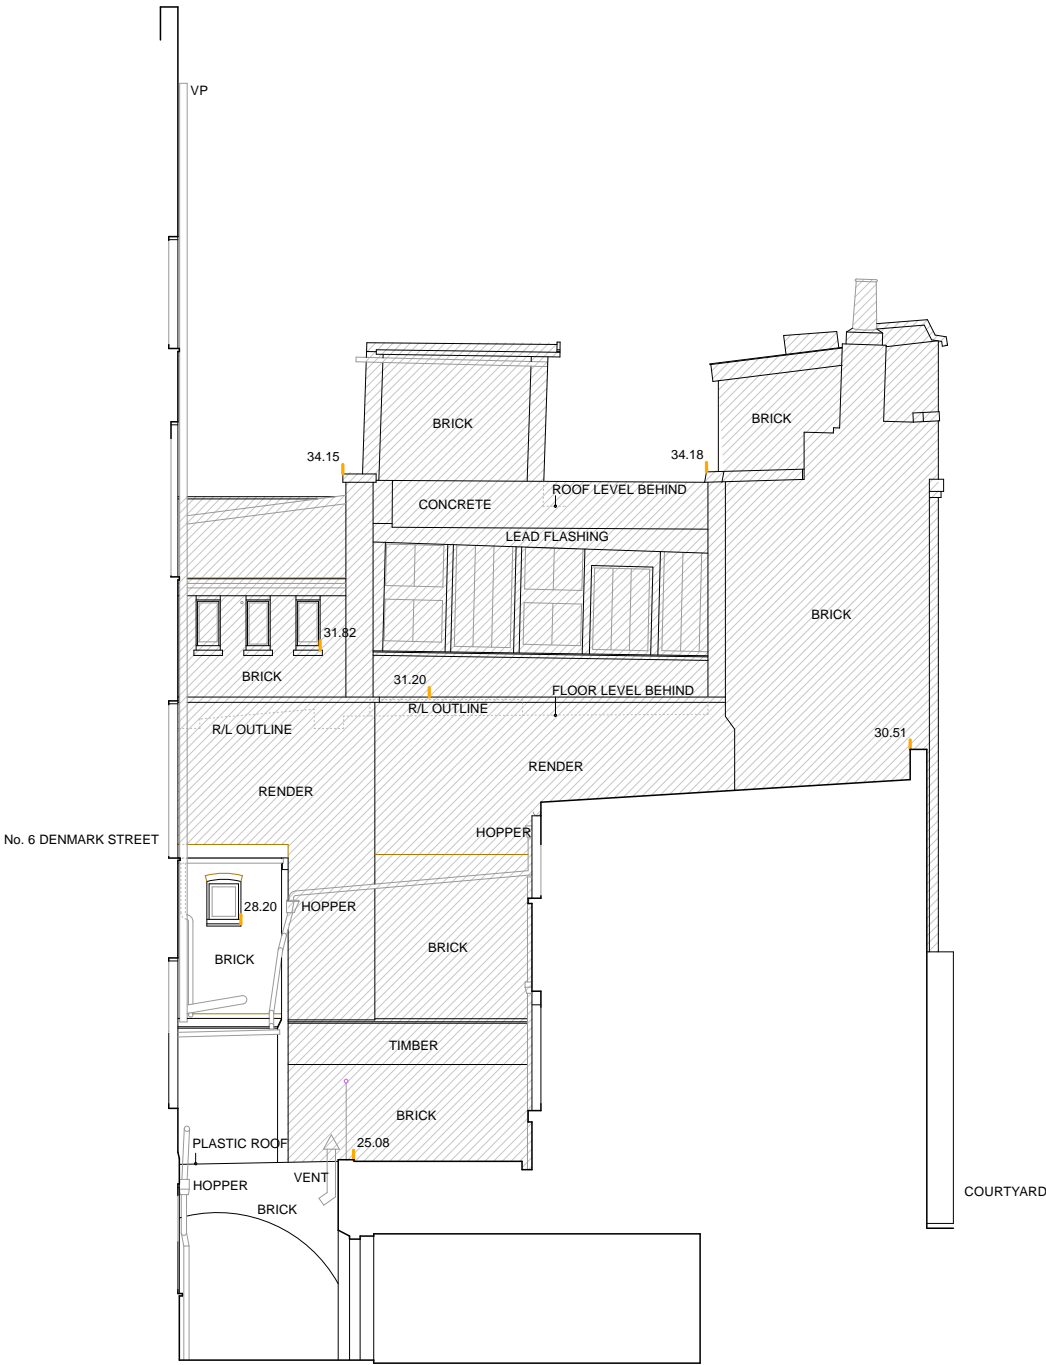

ELEVATION 8

 NOT IN DEVELOPMENT DEMISE

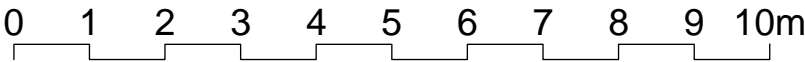


A: 24.5.12: Drawing scaled amended.
Revisions

Job title	CHATEAU DENMARK, DENMARK STREET, LONDON WC2		
Client	CONSOLIDATED DEVELOPMENTS LTD		
Drawing title	EXISTING ELEVATION 8		
Scale	1:50@A1, 1:100@A3		
Date	NOV 2010		
Drawn by	3SIXTY		
Drawing number	S10/DSD/20	Rev.	A

Sampson Associates
Architects & Quantity Surveyors
63 Islington Park Street
London N1 1QB
Tel: 020 7354 3515 Fax: 020 7359 9966
E-mail: mail@sampson-associates.co.uk
Web Site: www.sampson-associates.co.uk

Do not scale off dimensions
All dimensions to be checked on site

Notes

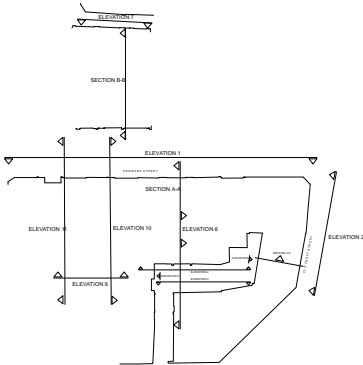


ELEVATION LOCATIONS



ELEVATION 9


NB: NO.9 DENMARK STREET
RESTAURANT EXTENSION UNDER SEPARATE
PLANNING PERMISSION REFERENCE: 2011/0610/P
and 2011/0614/L
DATED: 4/10/2011

Remove second floor toilet
extension

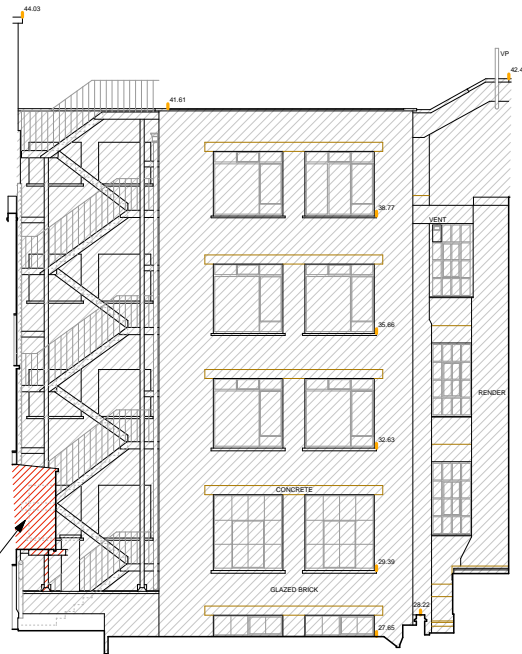

ELEVATION 10

Remove second floor toilet
extension no.9 Denmark
Street

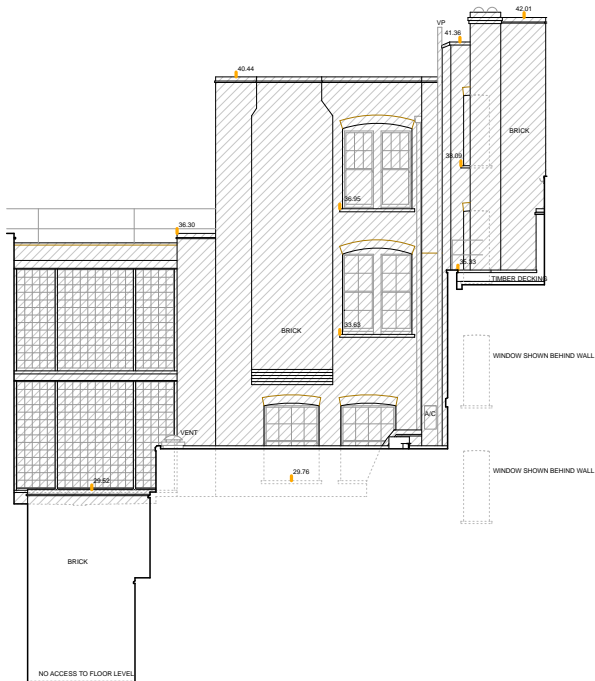

ELEVATION 11

NOT IN DEVELOPMENT DEMISE

PROPOSED DEMOLITIONS


0 1 2 3 4 5 6 7 8 9 10 20m

A: 24.5.12: Proposed demolitions indicated.
Revisions

Job title	CHATEAU DENMARK, DENMARK STREET, LONDON WC2		
Client	CONSOLIDATED DEVELOPMENTS LTD		
Drawing title	EXISTING ELEVATIONS 9, 10 & 11		
Scale	1:100@A1, 1:200@A3		
Date	1 NOV 2010 ²		
Drawn by	3SIXTY		
Drawing number	S10/DSD/21	Rev.	A

Sampson Associates
Architects & Quantity Surveyors
63 Islington Park Street
London N1 1QB
Tel: 020 7354 3515 Fax: 020 7359 9966
E-mail: mail@sampson-associates.co.uk
Web Site: www.sampson-associates.co.uk

Notes

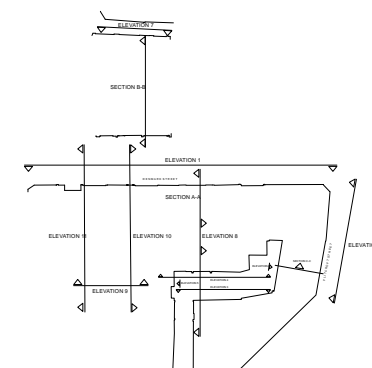

ELEVATION LOCATIONS

[illegible]

Job title	CHATEAU DENMARK, DENMARK STREET, LONDON WC2		
Client	CONSOLIDATED DEVELOPMENTS LTD		
Drawing title	EXISTING SECTION ON C-C		
Scale	1:50 @A1, 1:100 @A3		
Date	DEC 2010		
Drawn by	CHi		
Drawing number	S10/DSD/22	Rev.	A

Sampson Associates
Architects & Quantity Surveyors
63 Islington Park Street
London N1 1QB
Tel: 020 7354 3515 Fax: 020 7359 9966
E-mail: mail@sampson-associates.co.uk
Web Site: www.sampson-associates.co.uk

Demolish existing roof access stairwell to enable new roof extension to create 5th floor

New access to rear-courtyard form no.6 & 7


ELEVATION 4 (DRAWN FLAT)

 NOT IN DEVELOPMENT DEMISE

 PROPOSED DEMOLITIONS

Existing ground and basement floors to be removed to enable new ground floor level with street, and reduced basement level

EXISTING SECTION ON C-C
NO 4 FLITCROFT STREET

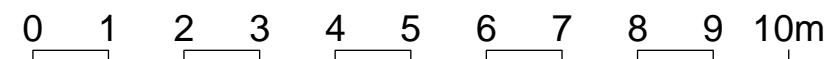

Do not scale off dimensions
All dimensions to be checked on site

Notes

Nos.6 & 7 Denmark Street

Nos.9 & 10 Denmark Street


No.4 Denmark Street

No.4 Flitcroft Street

No 1 Book Mews



LOCATION PLAN 1:500

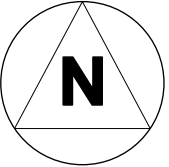

Revisions

Job title	CHATEAU DENMARK, DENMARK STREET, LONDON WC2		
Client	CONSOLIDATED DEVELOPMENTS LTD		
Drawing title	EXISTING SITE PLAN		
Scale	1:500@A3		
Date	DEC 2010 ¹ 2		
Drawn by	CPH		
Drawing number	S10/DSD/23	Rev.	A

Sampson Associates
Architects & Quantity Surveyors
63 Islington Park Street
London N1 1QB
Tel: 020 7354 3515 Fax: 020 7359 9966
E-mail: mail@sampson-associates.co.uk
Web Site: www.sampson-associates.co.uk

Do not scale off dimensions
All dimensions to be checked on site

Notes

NB: NO.9 DENMARK STREET
RESTAURANT EXTENSION UNDER SEPARATE
PLANNING PERMISSION REFERENCE: 2011/0610/P
and 2011/0614/L
DATED: 4/10/2011

- A1 - RETAIL**
- A3 - RESTAURANT/CAFE**
- A4 - BAR/PUBLIC HOUSE**
- B1 - OFFICES**
- C3 - RESIDENTIAL**

A: 24.5.12: Filcroft street amendments to roadway.
Revisions

Job title	CHATEAU DENMARK, DENMARK STREET, LONDON WC2		
Client	CONSOLIDATED DEVELOPMENTS LTD		
Drawing title	PROPOSED BASEMENT FLOOR PLANS		
Scale	1:100@A1, 1:200@A3		
Date	MARCH 2012		
Drawn by	CH		
Drawing number	S10/DSD/24	Rev.	A

Sampson Associates
Architects & Quantity Surveyors
63 Islington Park Street
London N1 1QB
Tel: 020 7354 3515 Fax: 020 7359 9966
E-mail: mail@sampson-associates.co.uk
Web Site: www.sampson-associates.co.uk



Do not scale off dimensions
All dimensions to be checked on site

Notes RELOCATED PARKING BAYS

NB: NO.9 DENMARK STREET
RESTAURANT EXTENSION UNDER SEPARATE
PLANNING PERMISSION REFERENCE: 2011/0610/P
and 2011/0614/L
DATED: 4/10/2011

- A1 - RETAIL
- A3 - RESTAURANT/CAFE
- A4 - BAR/PUBLIC HOUSE
- B1 - OFFICES
- C3 - RESIDENTIAL

A: 11.5.12: Window added to 4 Flitcroft rear kitchen, cycle racks added, Flitcroft landscape added.
Revisions

Job title	CHATEAU DENMARK, DENMARK STREET, LONDON WC2		
Client	CONSOLIDATED DEVELOPMENTS LTD		
Drawing title	PROPOSED GROUND FLOOR PLANS		
Scale	1:100 @A1, 1:200 @A3		
Date	MARCH 2012		
Drawn by	CH		
Drawing number	S10/DSD/25	Rev.	A

Sampson Associates
Architects & Quantity Surveyors
63 Islington Park Street
London N1 1QB
Tel: 020 7354 3515 Fax: 020 7359 9966
E-mail: mail@sampson-associates.co.uk
Web Site: www.sampson-associates.co.uk

Do not scale off dimensions
All dimensions to be checked on site

Notes




NB: NO.9 DENMARK STREET
RESTAURANT EXTENSION UNDER SEPARATE
PLANNING PERMISSION REFERENCE: 2011/0610/P
and 2011/0614/L
DATED: 4/10/2011

A: 17.5.12: Amendments to flats in no.10 Denmark Street and Studios in 4 Denmark Street
Revisions

Job title	CHATEAU DENMARK, DENMARK STREET, LONDON WC2		
Client	CONSOLIDATED DEVELOPMENTS LTD		
Drawing title	PROPOSED FIRST & MEZZANINE FLOOR PLANS		
Scale	1:100@A1, 1:200@A3		
Date	MARCH 2012		
Drawn by	CH		
Drawing number	S10/DSD/26	Rev.	A

Sampson Associates
Architects & Quantity Surveyors
63 Islington Park Street
London N1 1QB
Tel: 020 7354 3515 Fax: 020 7359 9966
E-mail: mail@sampson-associates.co.uk
Web Site: www.sampson-associates.co.uk


Notes

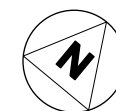

Revisions

Job title	CHATEAU DENMARK, DENMARK STREET, LONDON WC2		
Client	CONSOLIDATED DEVELOPMENTS LTD		
Drawing title	PROPOSED SECOND FLOOR PLANS		
Scale	1:100 @A1, 1:200 @A3		
Date	SEPT 2011'		
Drawn by	CH		
Drawing number	S10/DSD/27	Rev.	A

Sampson Associates
Architects & Quantity Surveyors
63 Islington Park Street
London N1 1QB
Tel: 020 7354 3515 Fax: 020 7359 9966
E-mail: mail@sampson-associates.co.uk
Web Site: www.sampson-associates.co.uk

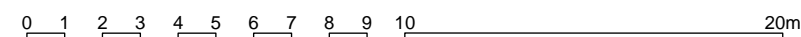

Do not scale off dimensions
All dimensions to be checked on site

Notes

- A1 - RETAIL**
- A3 - RESTAURANT/CAFE**
- A4 - BAR/PUBLIC HOUSE**
- B1 - OFFICES**
- C3 - RESIDENTIAL**



A: 17.5.12: Amendments to flats in no.4 Denmark Street
Revisions

Job title	CHATEAU DENMARK, DENMARK STREET, LONDON WC2		
Client	CONSOLIDATED DEVELOPMENTS LTD		
Drawing title	PROPOSED THIRD FLOOR PLANS		
Scale	1:100@A1, 1:200@A3		
Date	SEPT 2011		
Drawn by	CH		
Drawing number	S10/DSD/28	Rev.	A

Sampson Associates
Architects & Quantity Surveyors
63 Islington Park Street
London N1 1QB
Tel: 020 7354 3515 Fax: 020 7359 9966
E-mail: mail@sampson-associates.co.uk
Web Site: www.sampson-associates.co.uk



Do not scale off dimensions
All dimensions to be checked on site

Notes

- A1 - RETAIL**
- A3 - RESTAURANT/CAFE**
- A4 - BAR/PUBLIC HOUSE**
- B1 - OFFICES**
- C3 - RESIDENTIAL**



A: 17.5.12: Amendments to flats in no.4 Denmark Street
Revisions

Job title	CHATEAU DENMARK, DENMARK STREET, LONDON WC2		
Client	CONSOLIDATED DEVELOPMENTS LTD		
Drawing title	PROPOSED FOURTH FLOOR PLANS		
Scale	1:100@A1, 1:200@A3		
Date	SEPT 2011'		
Drawn by	CH		
Drawing number	S10/DSD/29	Rev.	A

Sampson Associates
Architects & Quantity Surveyors
63 Islington Park Street
London N1 1QB
Tel: 020 7354 3515 Fax: 020 7359 9966
E-mail: mail@sampson-associates.co.uk
Web Site: www.sampson-associates.co.uk

