
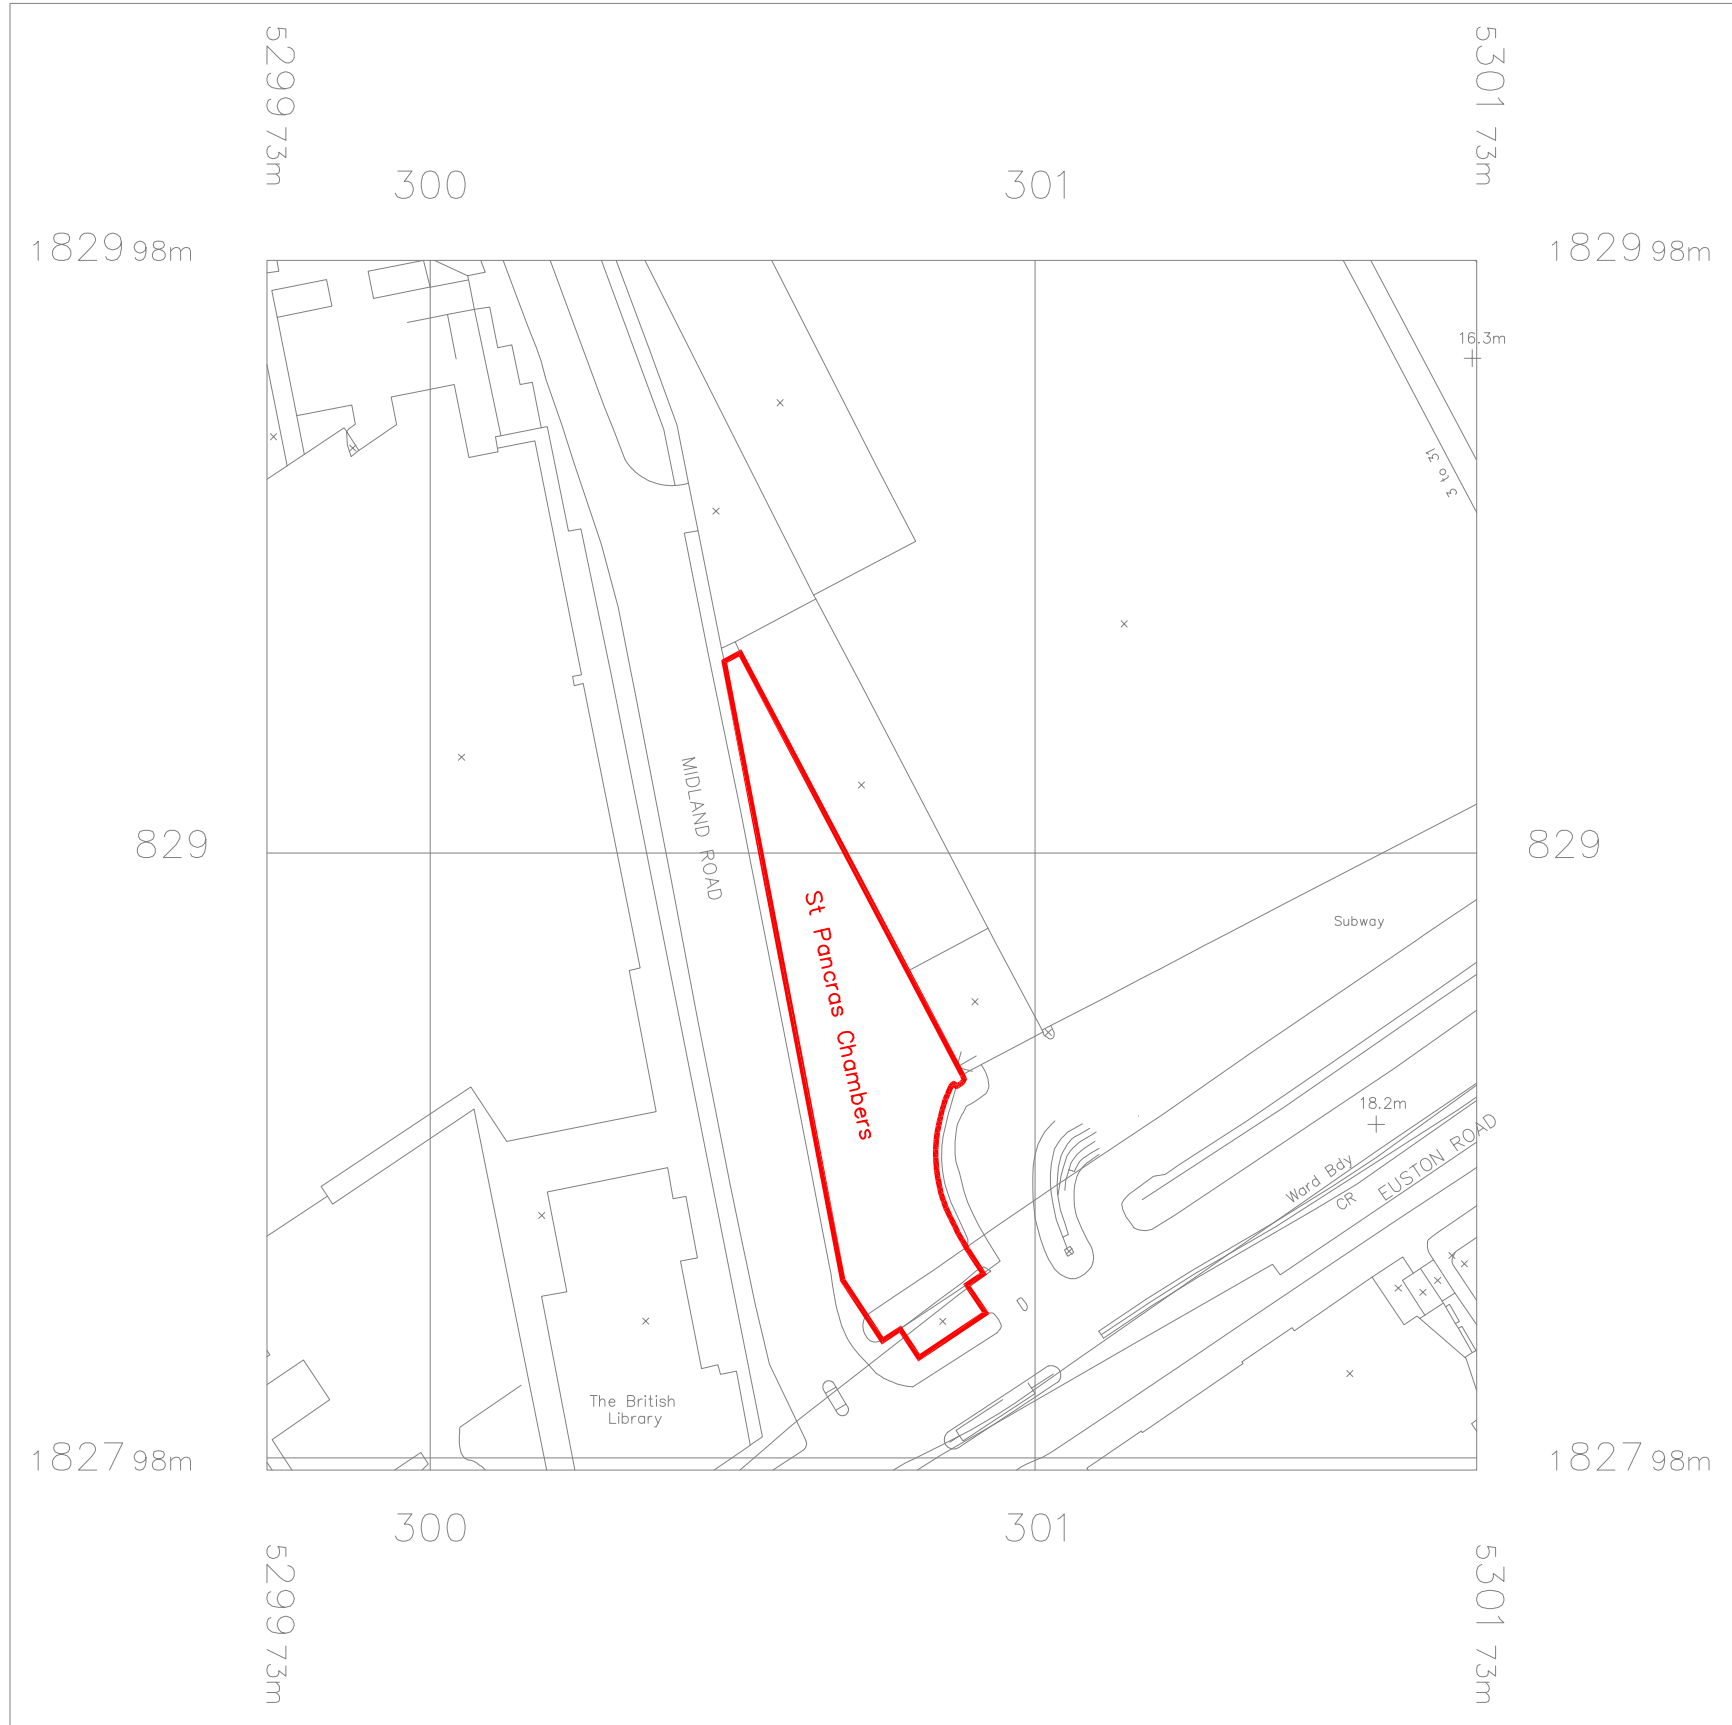



NOTE
DO NOT SCALE FROM THIS DRAWING
THIS IS A CONCEPT DRAWING AND FORMS THE CONCEPT BRIEF TO THE PROJECT ARCHITECT
INFORMATION CONTAINED WITHIN THIS DRAWING IS THE SOLE COPYRIGHT OF
TG STUDIO AND IS NOT TO BE REPRODUCED WITHOUT PERMISSION
TG STUDIO IS TO BE NOTIFIED IMMEDIATELY OF ANY DISCREPANCIES

REVISIONS
1
DATE

Ordnance Survey®
OS Sitemap®

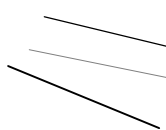

© Crown Copyright 2010
Reproduction in whole or in part is prohibited
without the prior permission of Ordnance Survey.



STUDIO
Architecture & Interior Design

10 RATHBONE PLACE LONDON W1T 1HP T 020 7636 3838 F 020 7636 5629 WWW.TG-STUDIO.CO.UK

PROJECT

3.06 St. Pancras Chambers
NW1 2AR

DRAWINGS

LOCATION PLAN

DATE	1	DRAWN BY	FD	CHECKED BY	TG
STATUS	Application	SCALE & A1	1:1250		
DWG NO.	LP-001			REV	1