


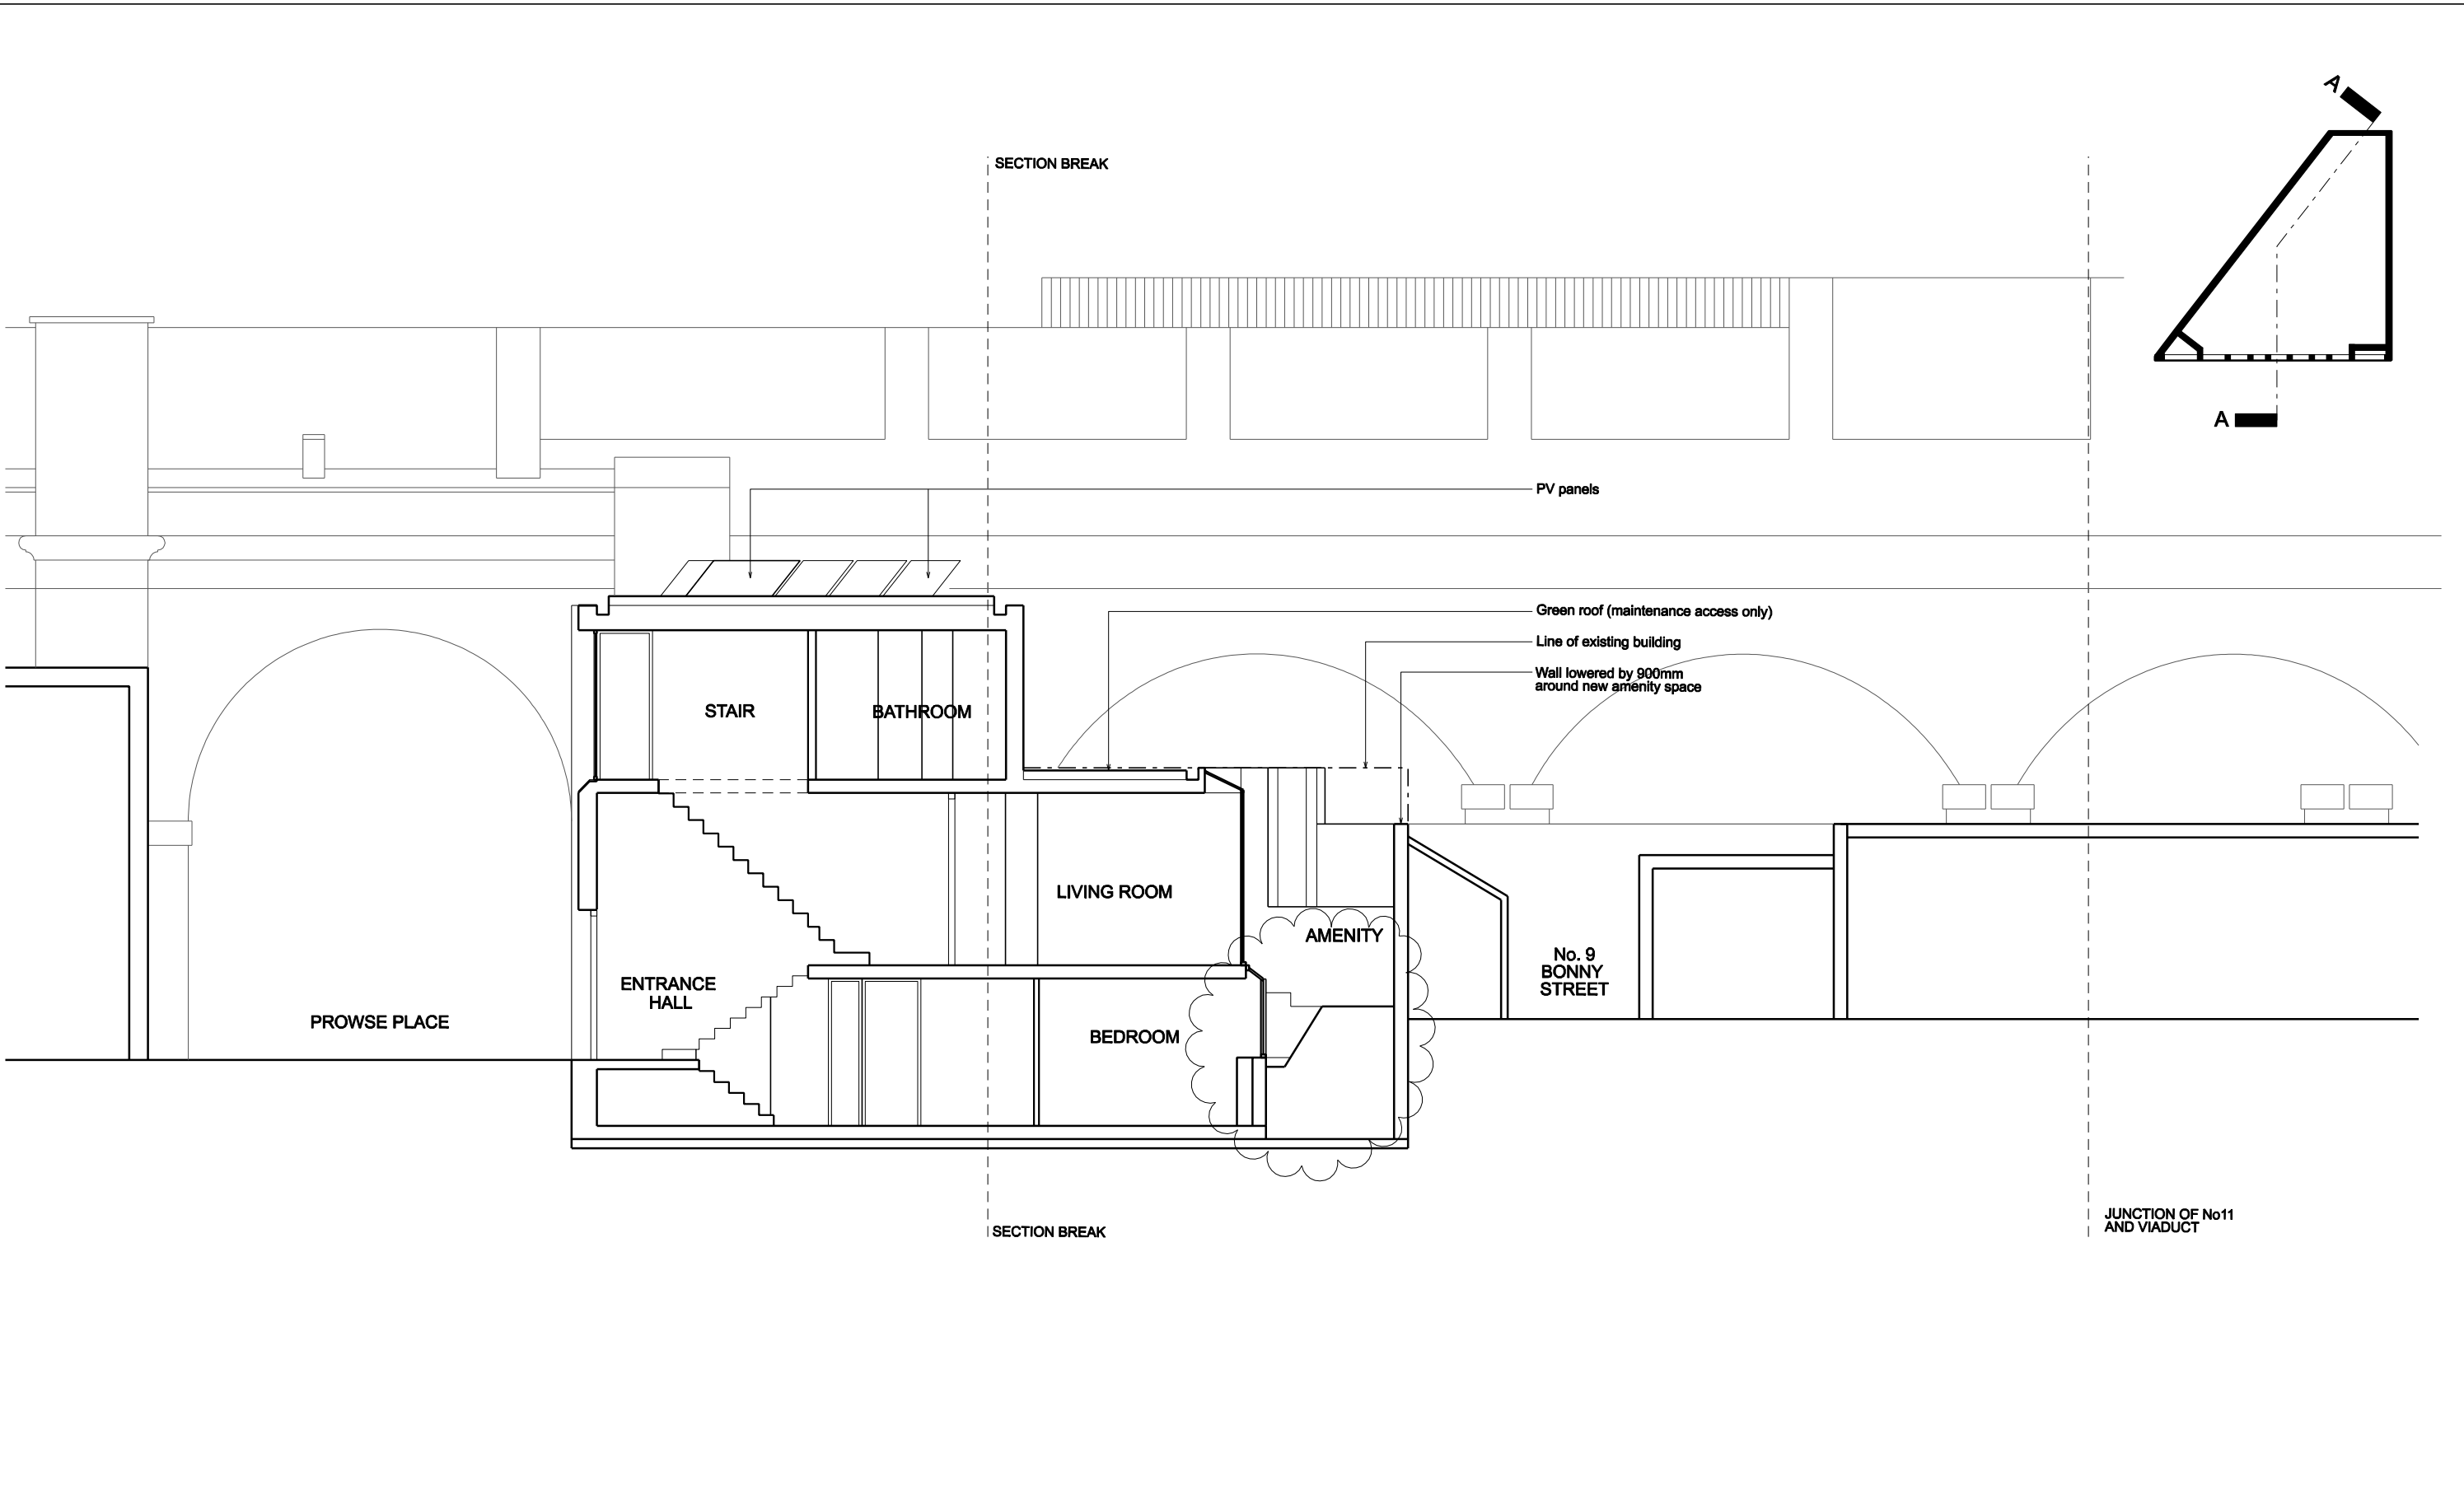

Revisions:				Revisions:				Job Name:				eu european urban architecture 4TH FLOOR, SOPHIA HOUSE 32 -34 FEATHERSTONE STREET, LONDON, EC1Y 2BJ TEL: 020 7250-0090 FAX: 020 7250-0983 www.europeanurban.com			
Suffix / Date / Drawn by				Suffix / Date / Drawn by				2-4 PROWSE PLACE LONDON, NW1 9PH							
A	14/12/12	AS	Rear yard updated.....	-		----		PLANNING				Drawing Title: PROPOSED SECTION AA			
-		----		-		----						Scale: 1:100@A3 Date: 11/2012 Drawn: CLC Checked: PW			
-		----		-		----						Job Ref: 1046R Drawing number: AL(0)024 Revision: AS			
-		----		-		----									
-		----		-		----									
-		----		-		----									
-		----		-		----									
-		----		-		----									